

PROPOSED
LOCATION OF SITE




SITE LOCATION PLAN
(SCALE 1:50000)

DIRECTIONS TO SITE

From A1 turn onto A502, continue onto A598. At roundabout take the first exit onto A502, bear right onto A400 & bear right onto A5202. Bear left onto B504, turn left onto Tavistock Place. Turn into Regent Square, Sidmouth Street & turn right onto A5200. Arrive at destination

ORIGINAL DRAWING SIZE A3

PROPOSED
LOCATION OF SITE

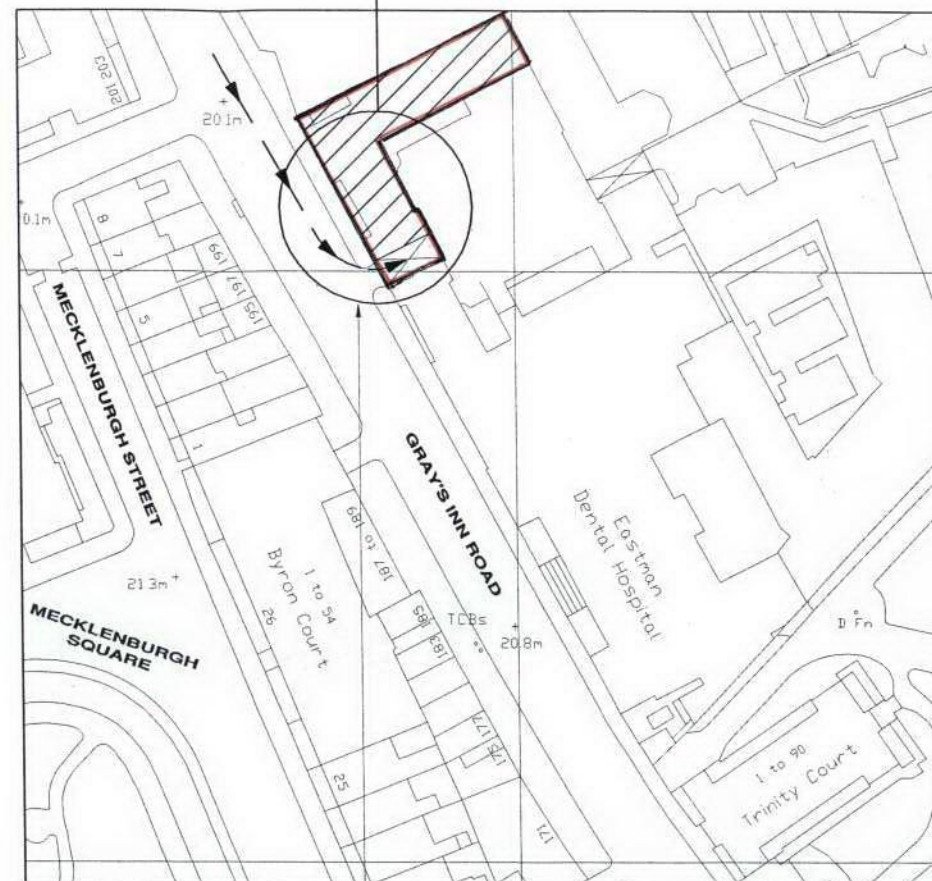

PROPOSED
SITE ACCESS

SITE BLOCK PLAN
(SCALE 1:1250)

Proposed 02(UK) power route (Landlords Supply)


TBC

Proposed 02(UK) comms route

TBA

GENERAL NOTES

This drawing is the Copyright of 02(UK) and must not be reissued, loaned or copied without written consent.
Use written dimensions only.

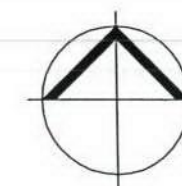

Rev	Date	Description	Drw	Ckd
A	16.10.06	First issue for planning	AR	GS



Ordnance
Survey

This drawing is based upon Ordnance Survey's 1:1250 map with the permission of the Controller of Her Majesty's Stationary Office. © Crown copyright. Licence Number: 100020449

SAGE

design • safety • training

Sage Consulting Limited

The Radlett Village Institute, 413 Watling St, Radlett, Hertfordshire WD7 7JG
T: 01923 289777 F: 01923 853316 E: enquiries@sage-consulting.co.uk
www.sage-consulting.co.uk

O₂ (UK)

Project Title:
Cell 18833
Gray's Inn: Eastman Dental Hosp.

Site Address:
256 Gray's Inn Road
London
WC1X 8LD

Grid Ref: 530680 182510 Ground Height AMSL: 20.8 metres

Drawing Title:
Site Location Plans (Option 2)

Date: 08.05.06 Drawn: DS

Scale: As shown Checked: GS

Region: M25 Core Approved: LG

Drawing Number:
P/18833/OPT2/001/A