



Do not scale from drawing
Contractor to check all dimensions on site
Report discrepancies to the architect

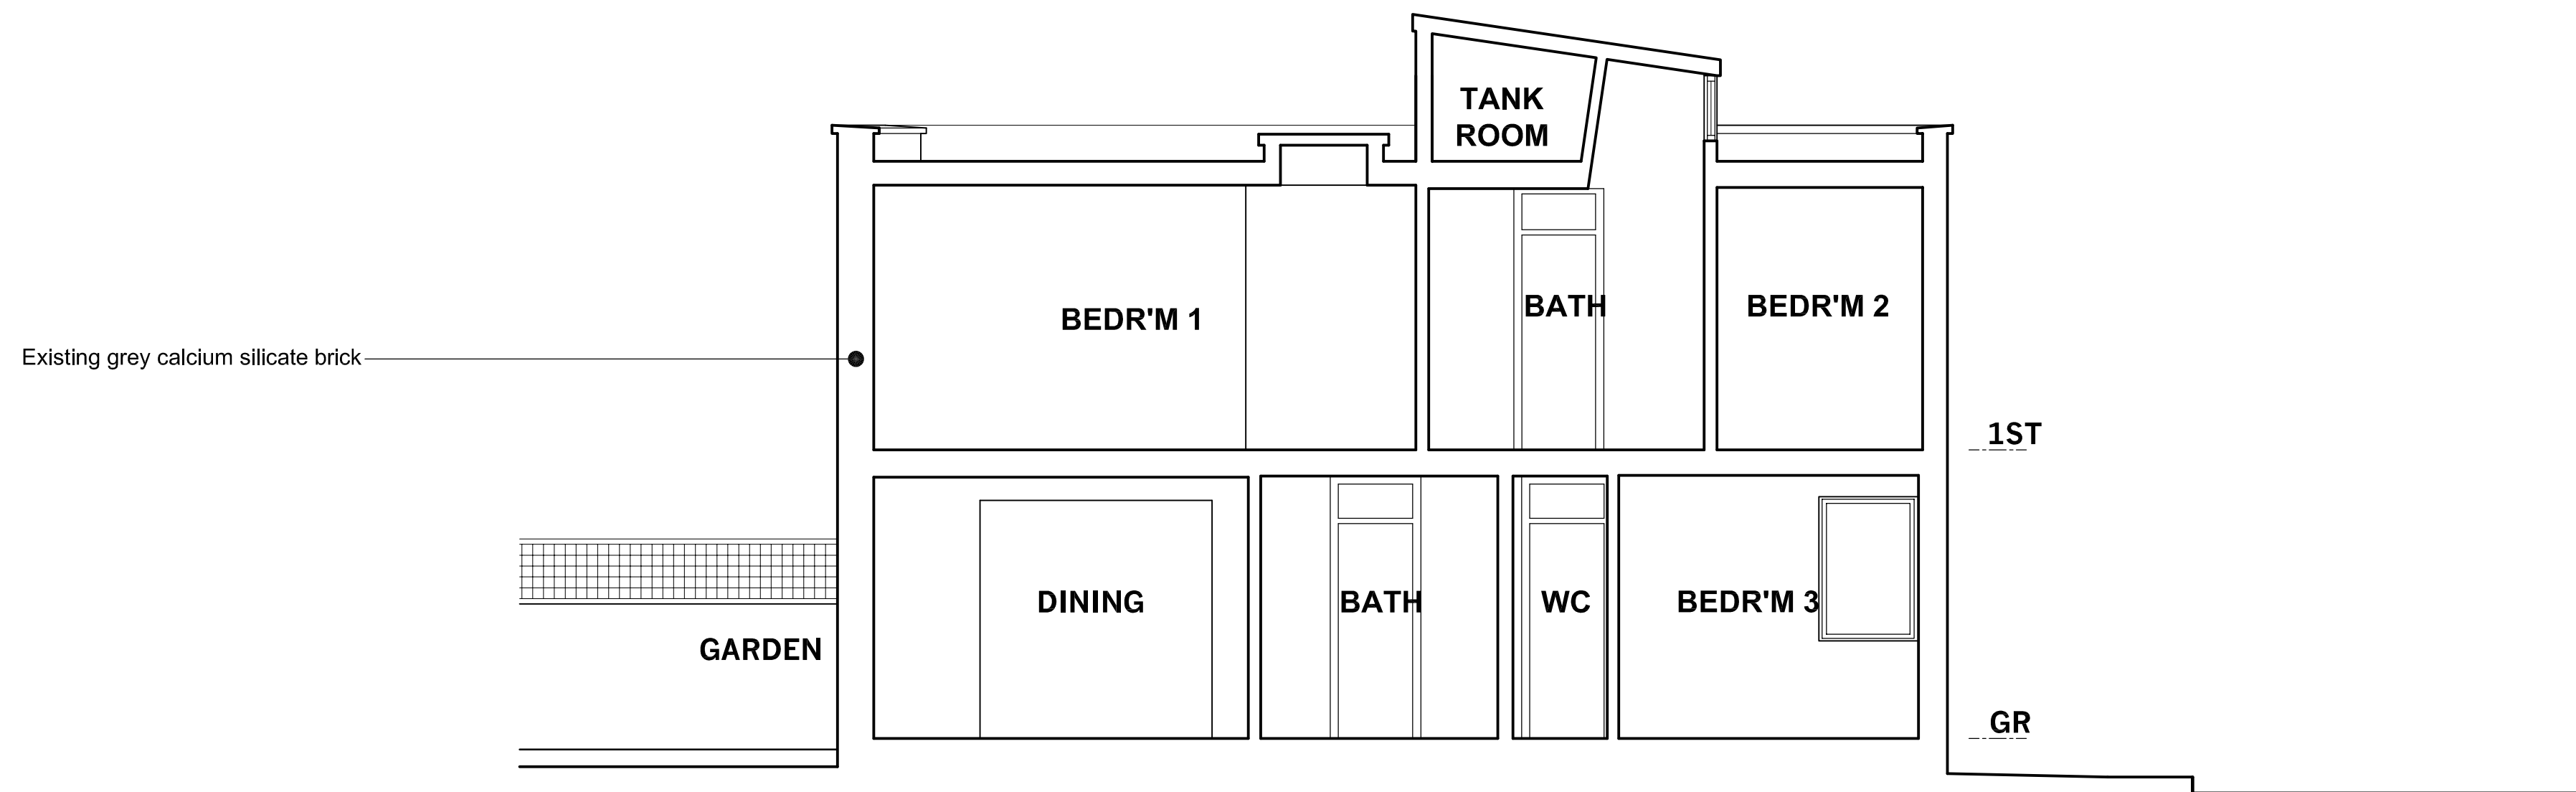

EXISTING SECTION AA

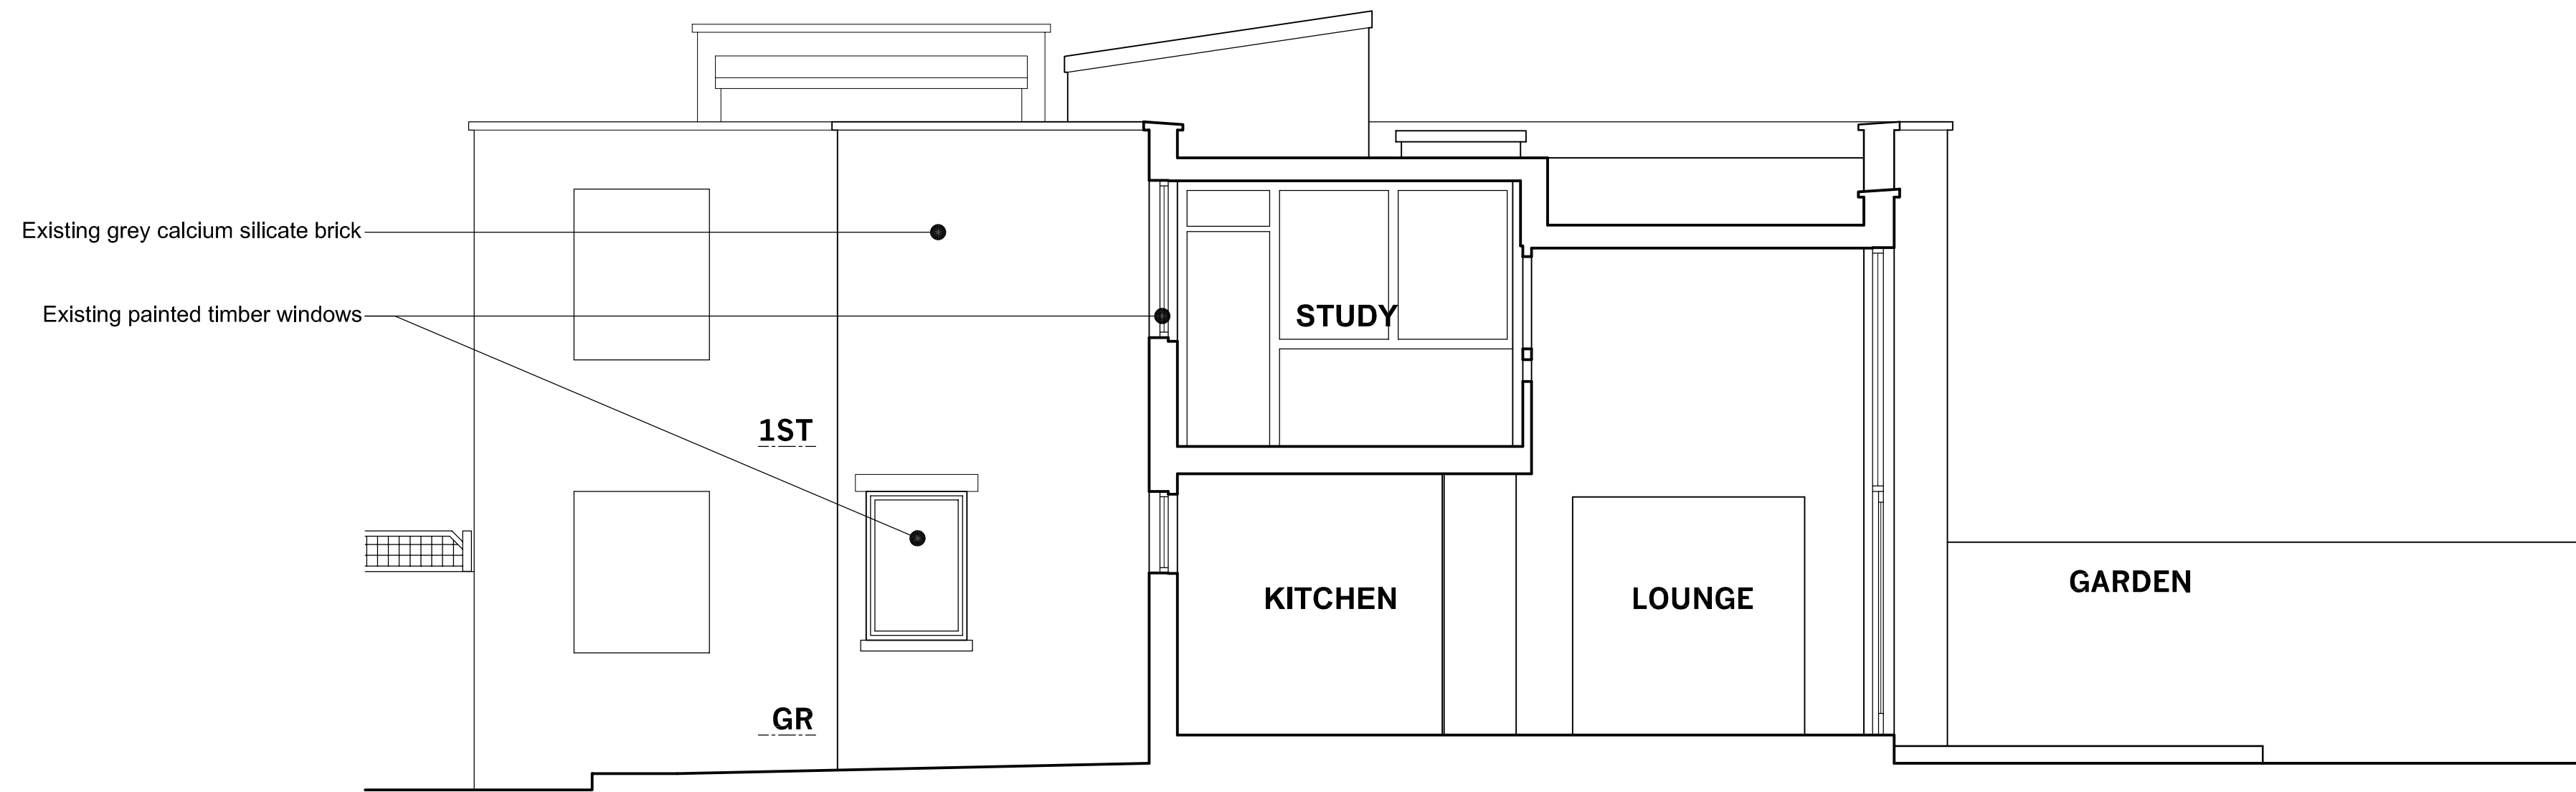

EXISTING SECTION BB



EXISTING SECTION CC

REV 0: 03/03/06 WHL
* Issued for Planning

REV A: 10/07/06 JS
* Notes added



DESIGN GROUP
20 Eastcastle Street London W1W 8DB
TELEPHONE + 44 (0) 20 7436 1133
FACSIMILE + 44 (0) 20 7436 8844
E-MAIL office@ipadg.com

55 KINGSTOWN STREET
PRIMROSE HILL
LONDON NW1

EXISTING
SECTIONS

Date	JAN 2006	Scale	A1=1:50 A3=1:100
Drawn by	WHL, JS		
Drawing No.	06Y8/EX/02	Rev	A
Cad File	06y8.ex.01.02.03		
©	IPA Design Group		