



Do not scale from drawing
Contractor to check all dimensions on site
Report discrepancies to the architect

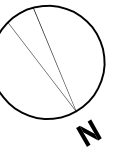

Read in conjunction with
Planning Permission ref.:
2006/2919/P drawing
numbers:

- 06Y8/PL/101/B
- 06Y8/PL/102/B
- 06Y8/PL/103/B
- 06Y8/PL/104/B
- 06Y8/EX-D/01
- 06Y8/EX-D/03

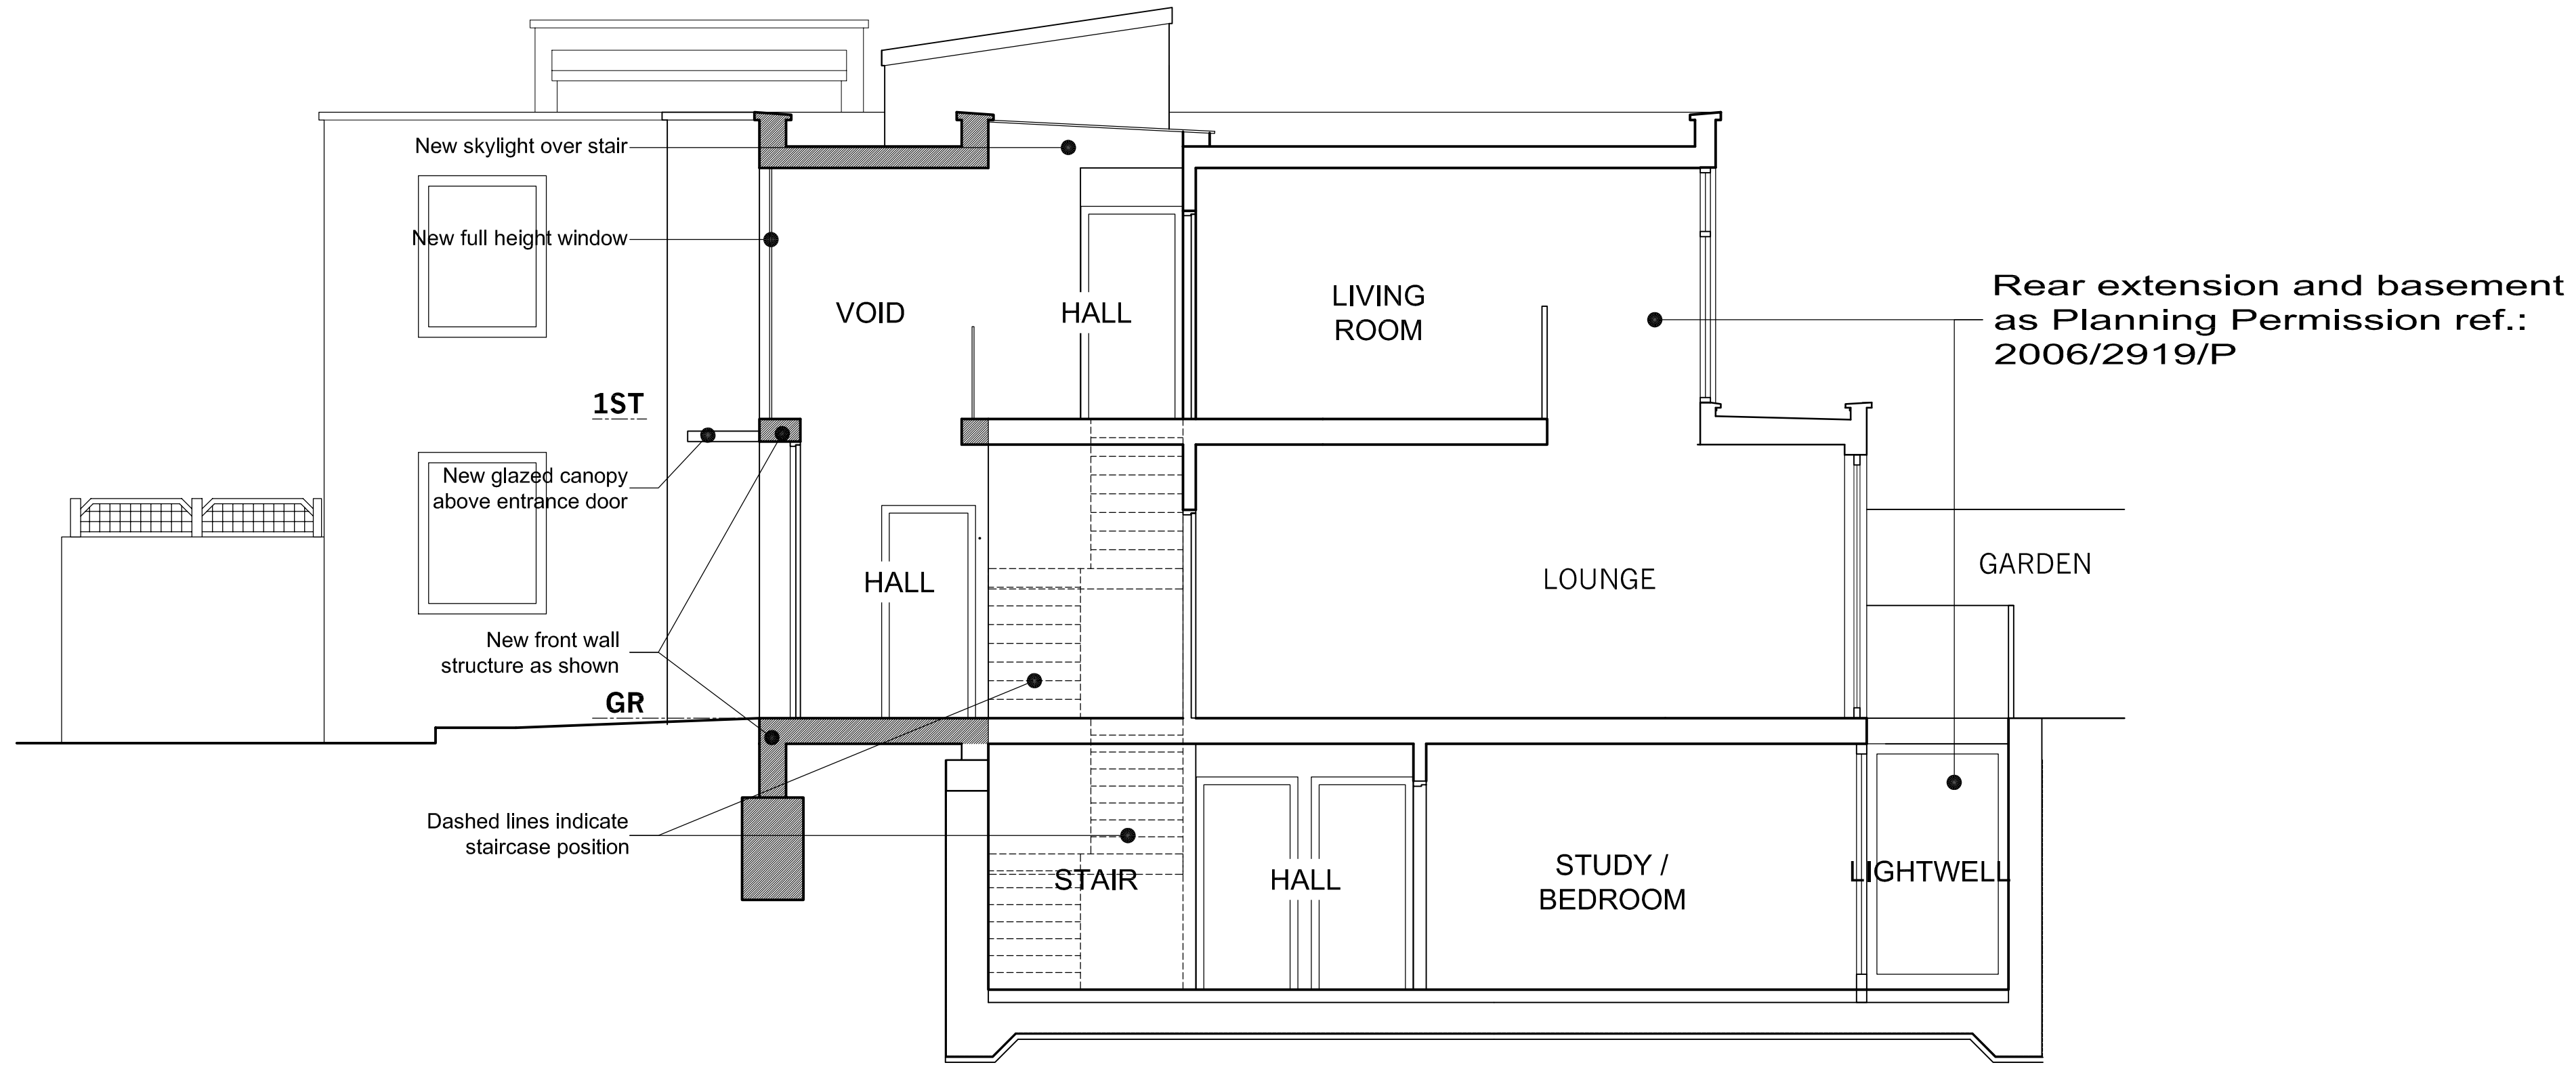

PROPOSED SECTION A - A

LEGEND

 New structure




DESIGN GROUP
20 Eastcastle Street London W1W 8DB
TELEPHONE + 44 (0) 20 7436 1133
FACSIMILE + 44 (0) 20 7436 8844
E-MAIL office@ipadg.com

55 KINGSTOWN STREET
PRIMROSE HILL
LONDON NW1
- PLANNING APPLICATION -

PROPOSED
SECTIONS

PLANNING APPLICATION
FOR AMENDMENTS TO
PLANNING PERMISSION
REF.: 2006/2919/P

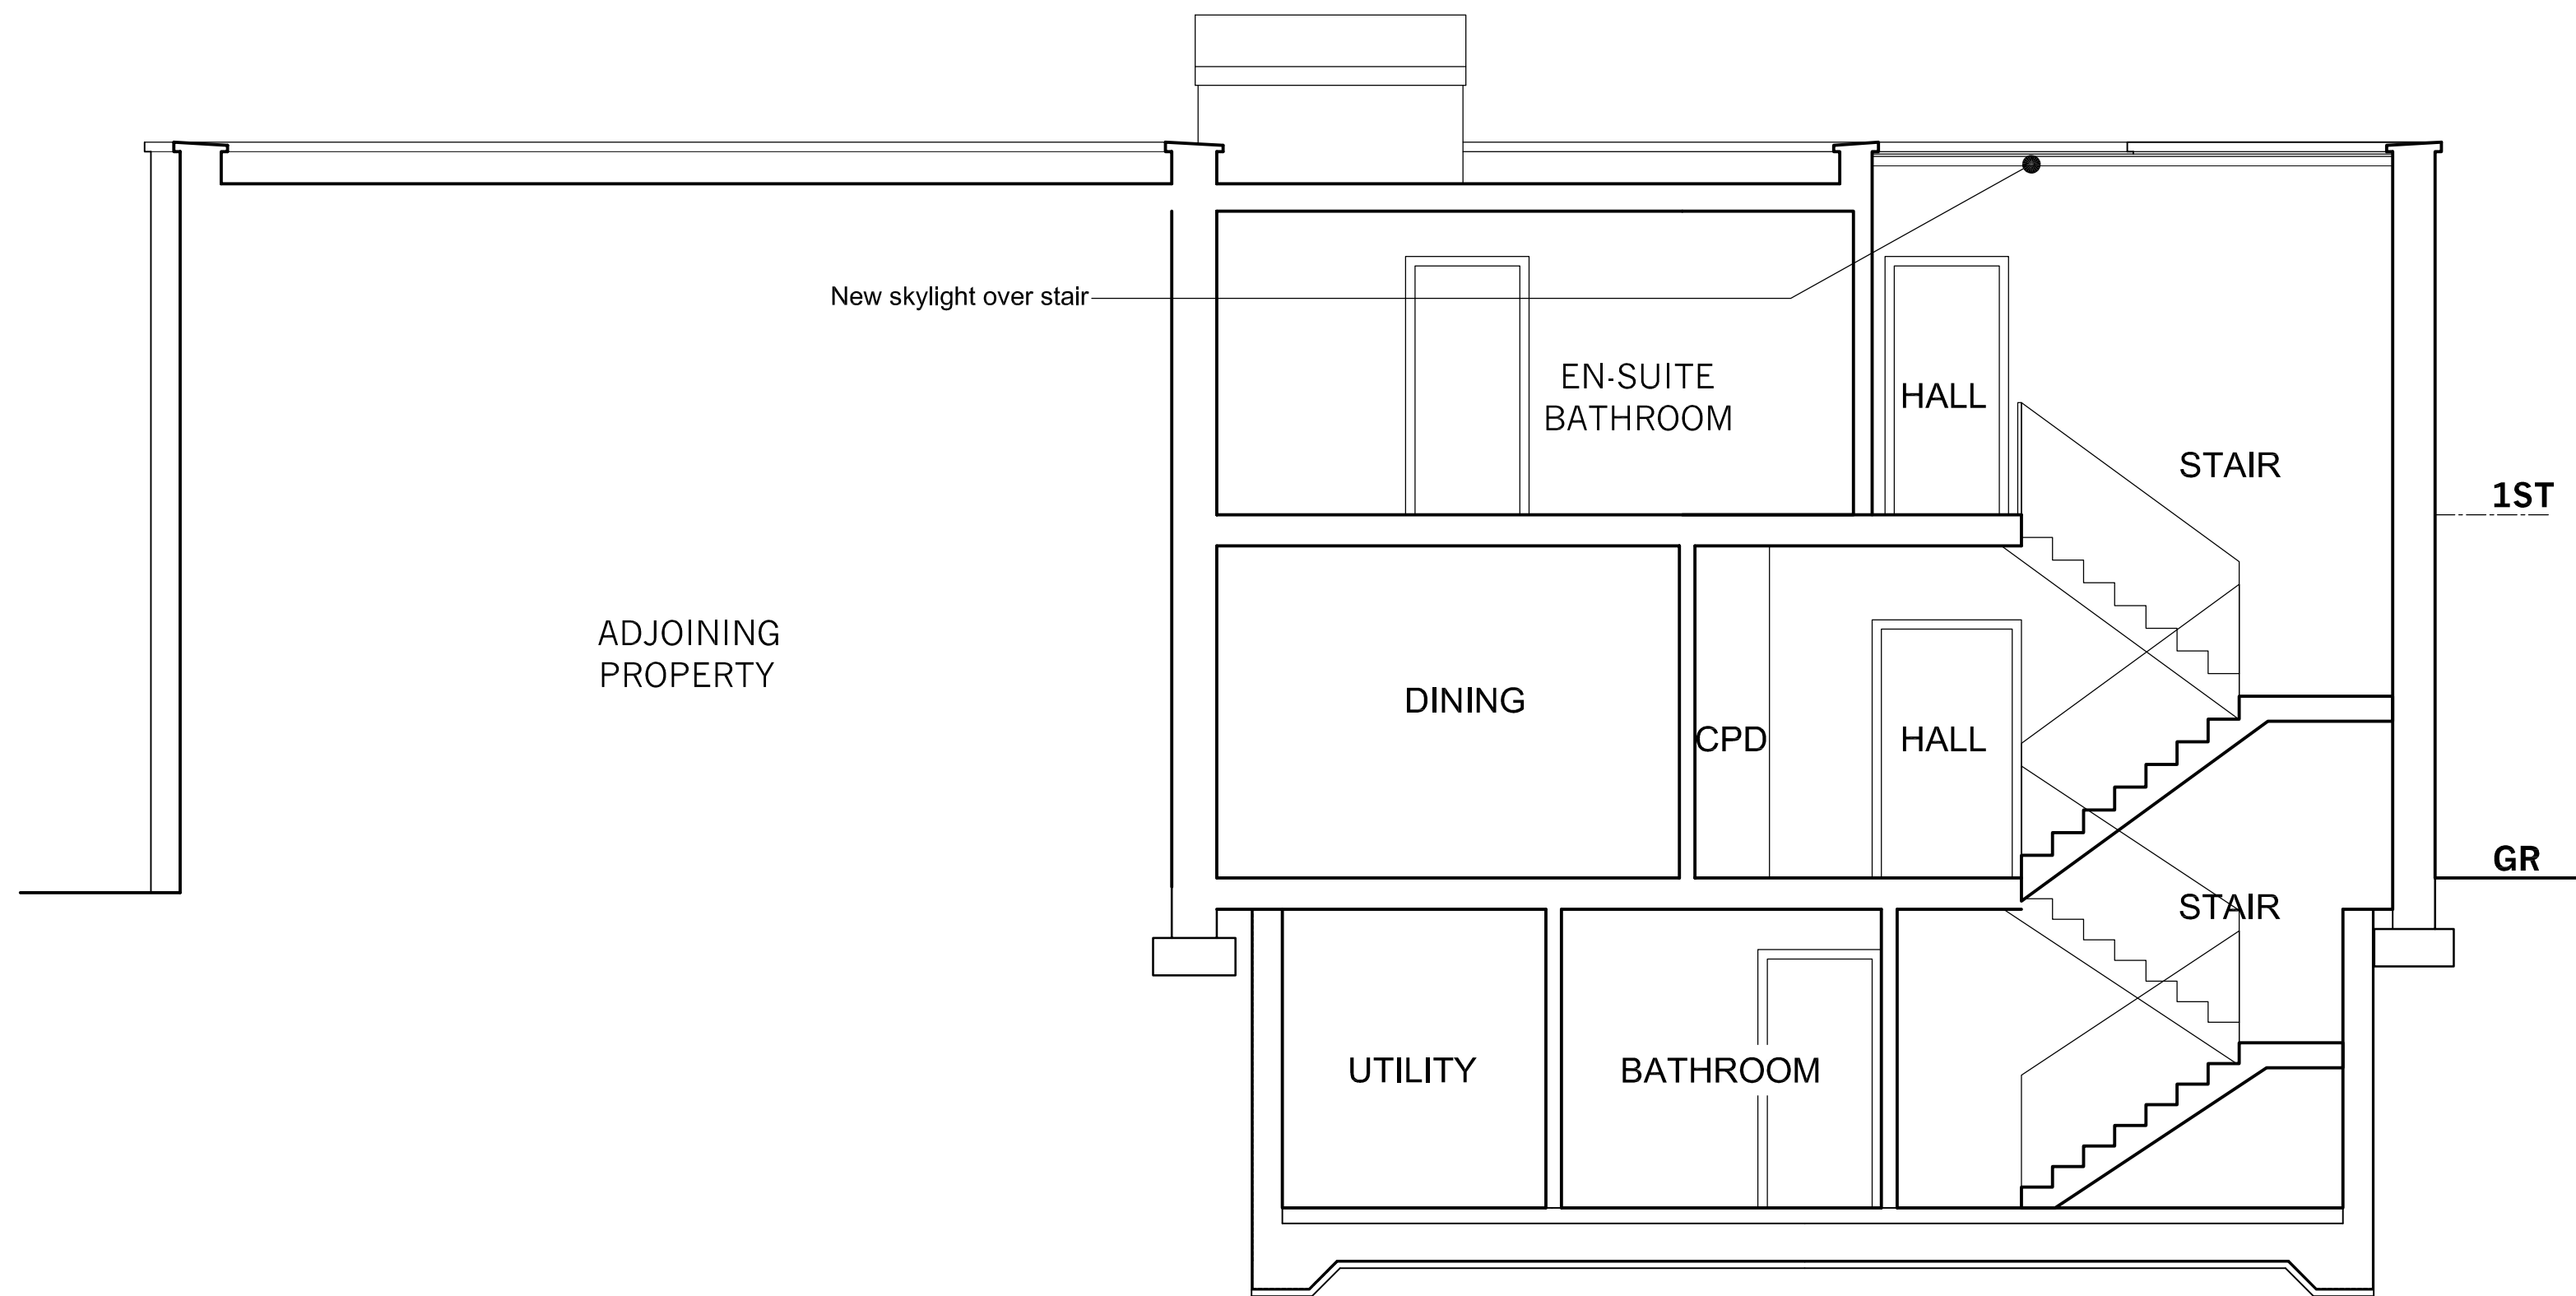

PROPOSED SECTION B - B

| | | | |
|-------------|---------------------|-------|---------------------|
| Date | JAN 2007 | Scale | A1=1:50 A3=1:100 |
| Drawn by | JS | | |
| Drawing No. | 06Y8/PL/203 | Rev | 0 |
| Cad File | 06y8.PL103.sections | | |
| © | IPA Design Group | | |