


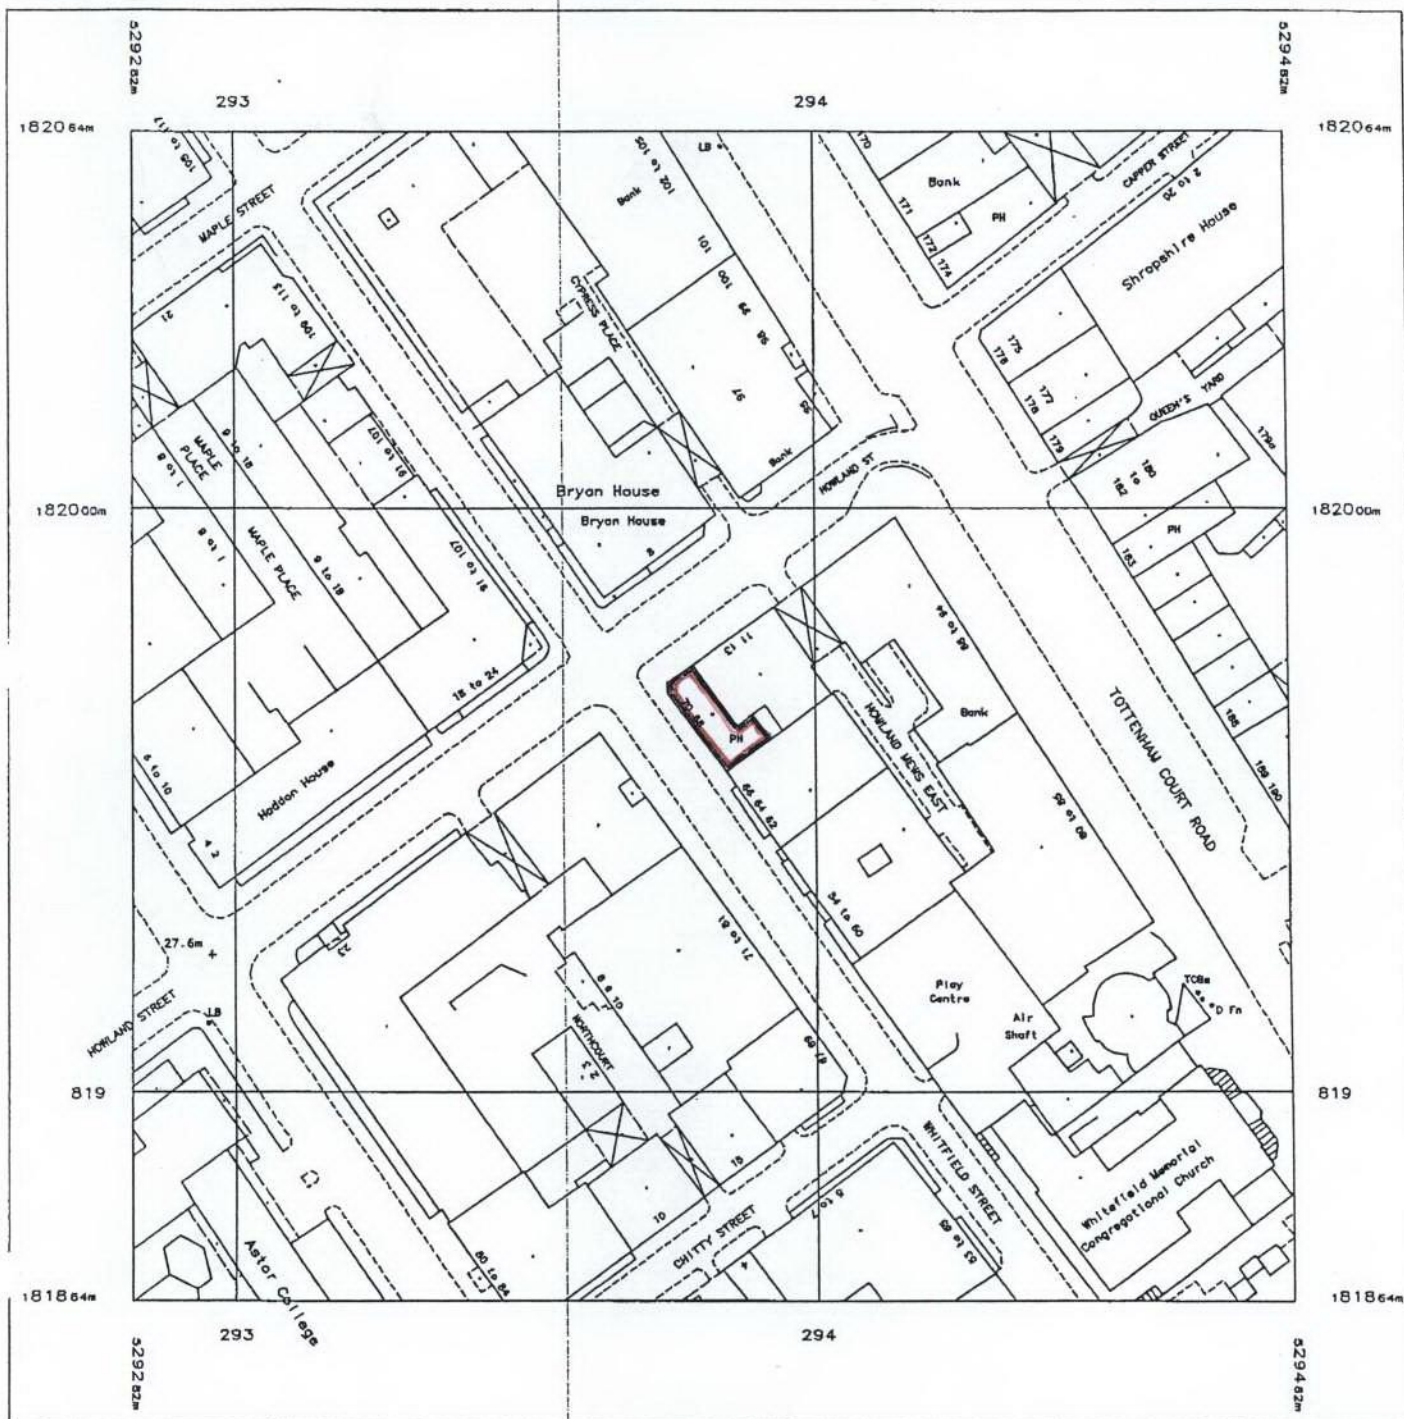

Produced 23 Aug 2006 from Ordnance Survey digital data and incorporating surveyed revision available at this date. © Crown Copyright 2006.

Reproduction in whole or in part is prohibited without the prior permission of Ordnance Survey.

Ordnance Survey, the OS symbol and Superplan are registered trade marks of Ordnance Survey, the national mapping agency of Great Britain.

This Superplan product does not contain all recorded map information.

Scale 1:1250

National Grid sheet reference at centre of this Superplan: TQ2981NW

The representation of a road, track or path is no evidence of a right of way.

Centre Coordinates: 529382 181964
Supplied by: Centremaps
Serial Number: 01307200