
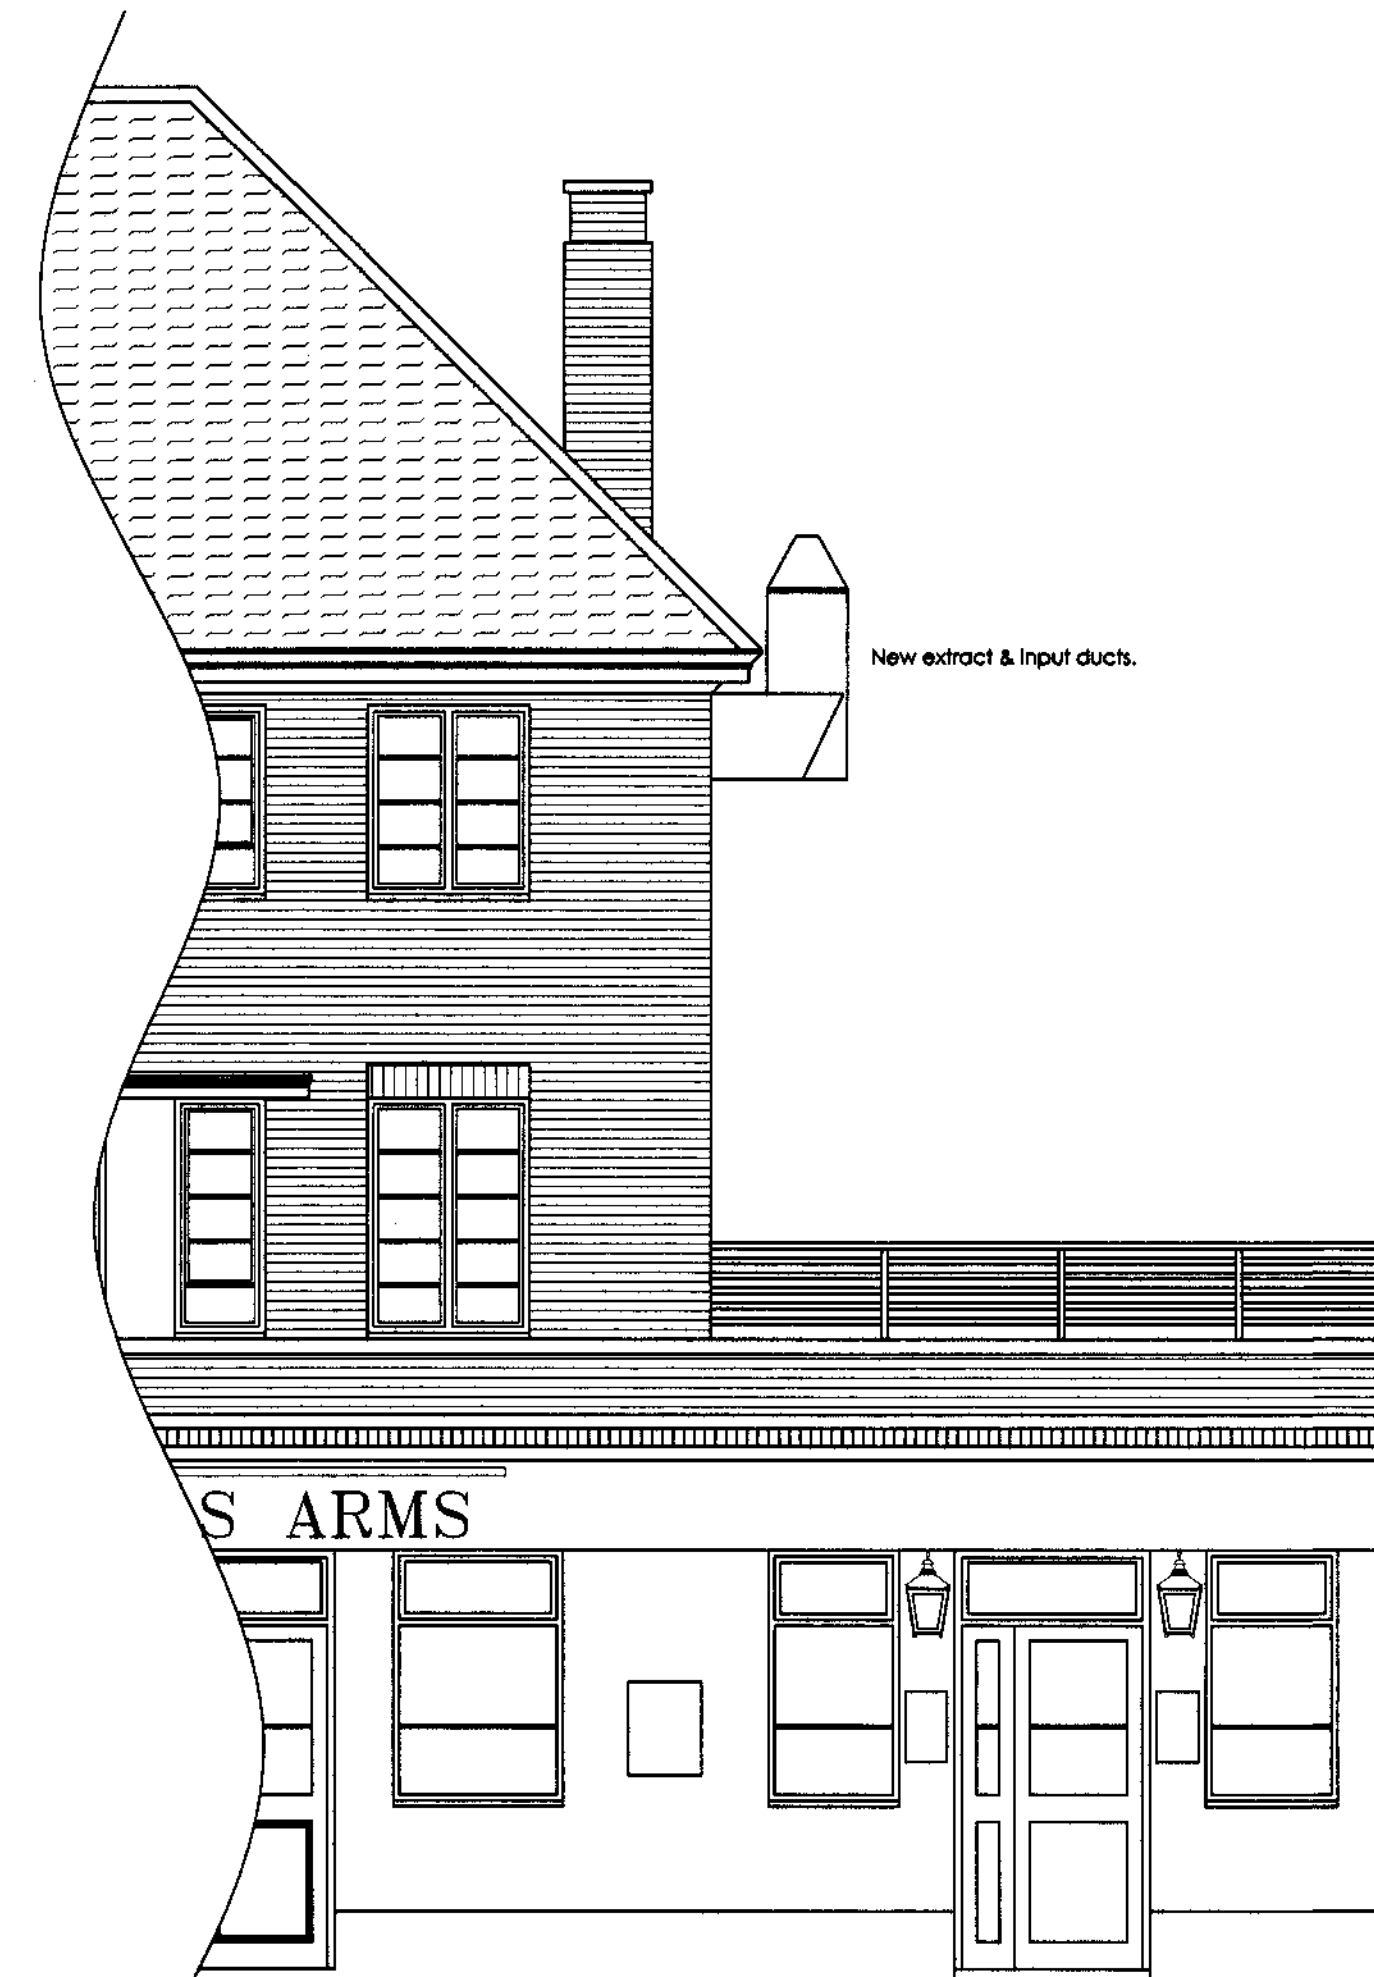
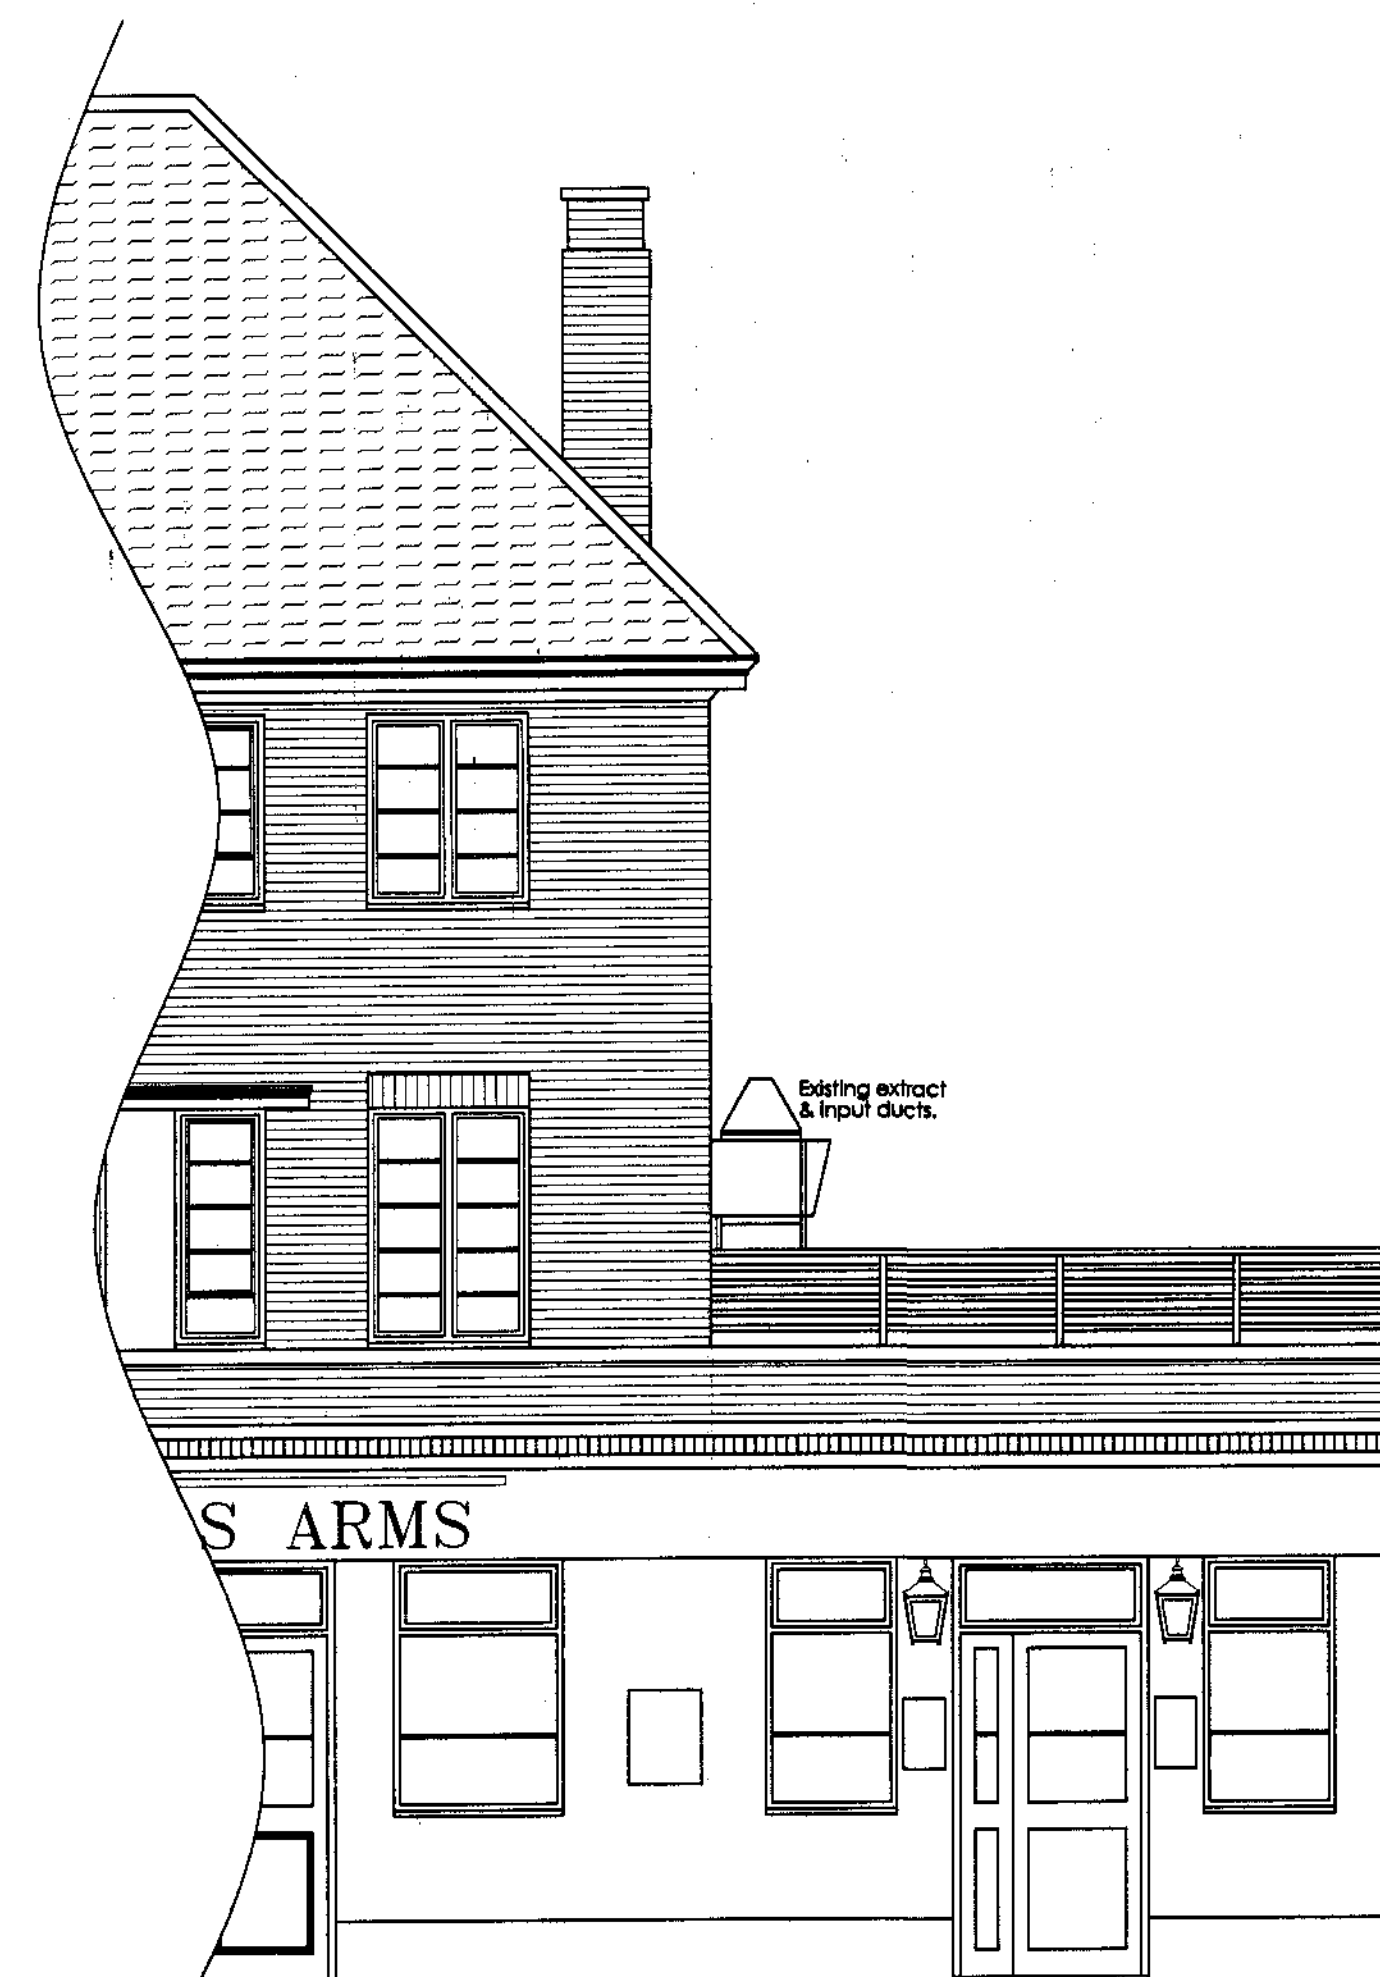


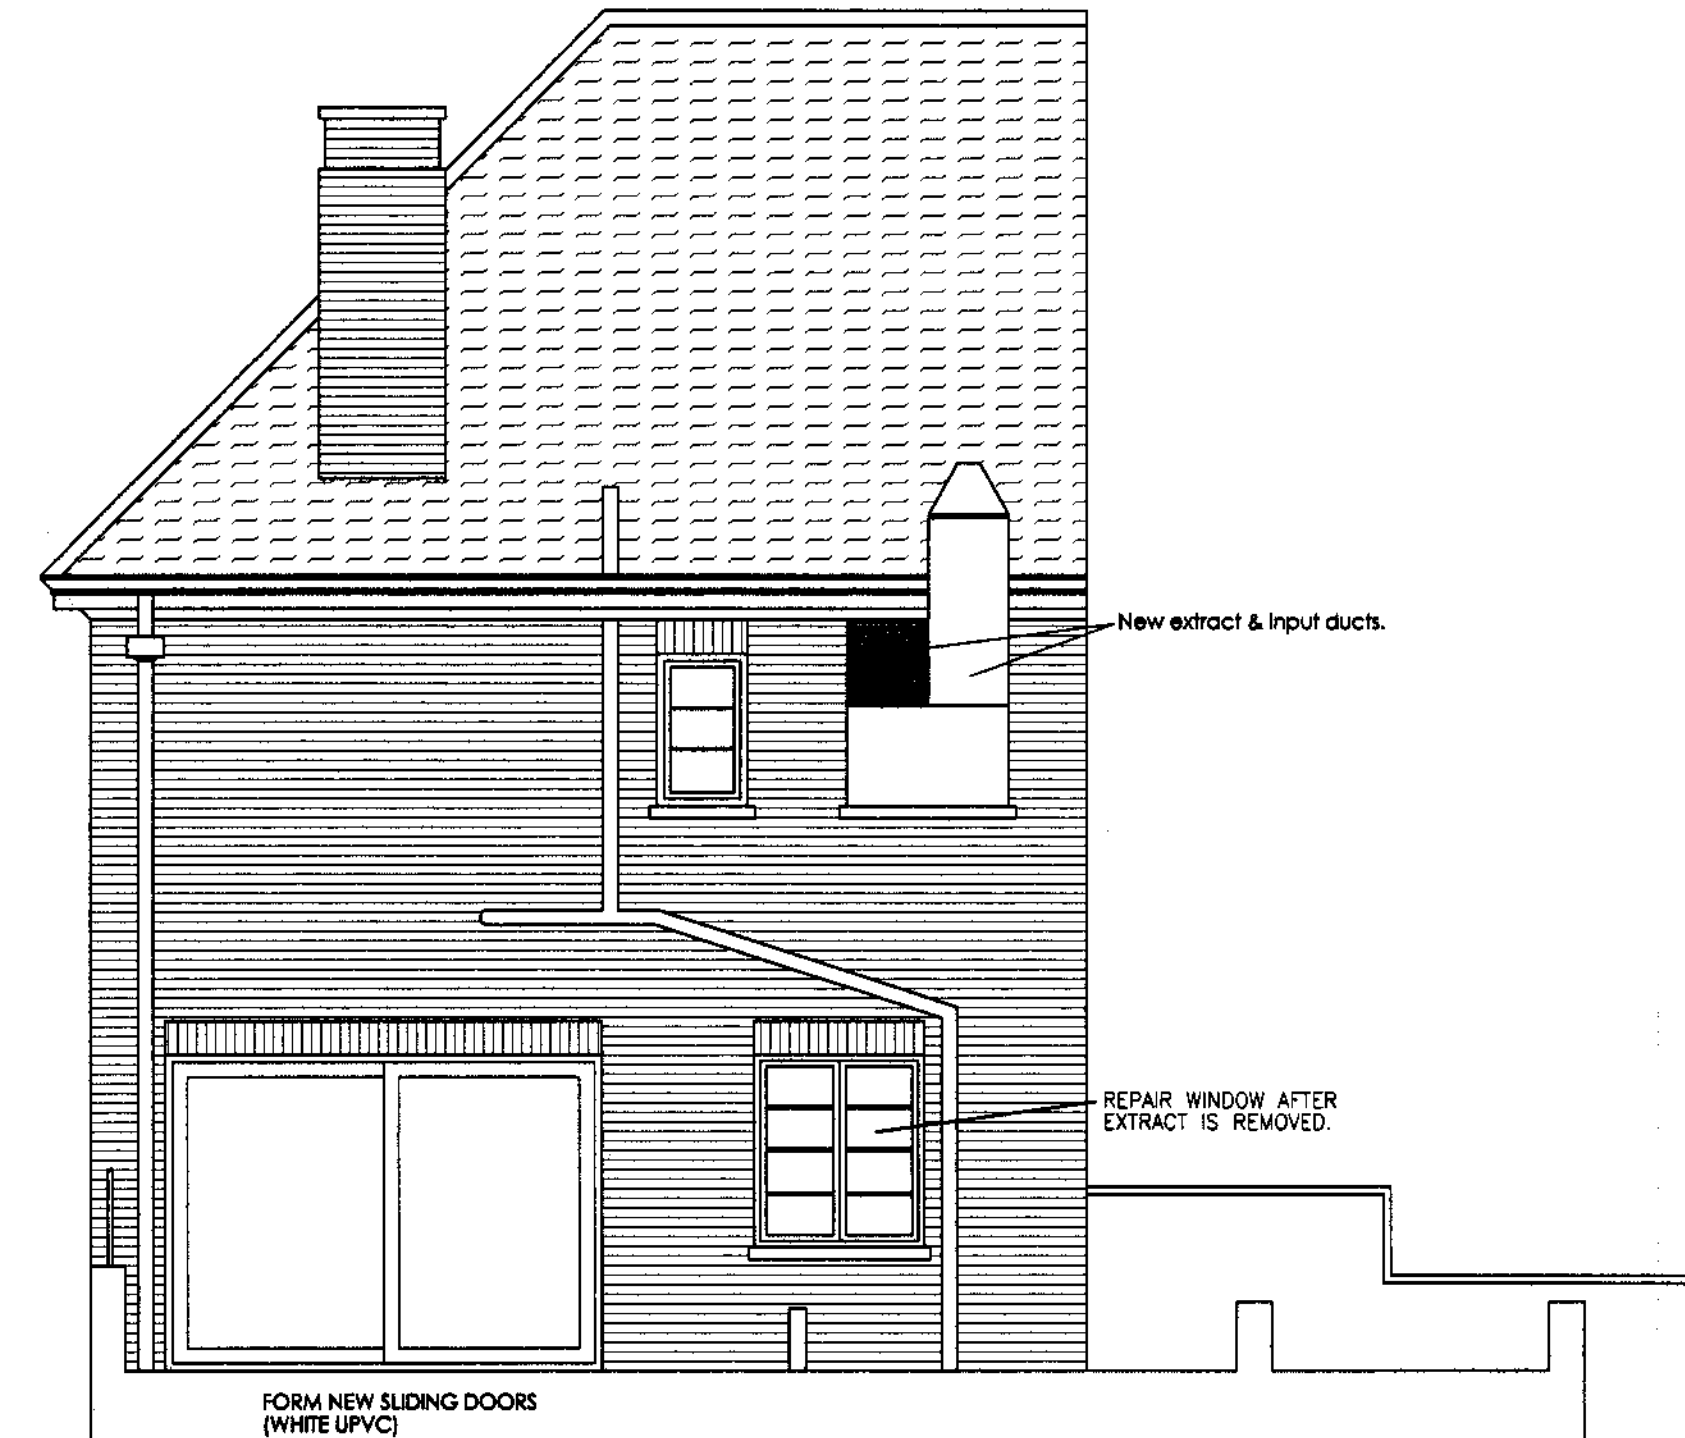

Notes :

[illegible]

No.	Rev.	Initial.	Date.
-----	------	----------	-------

Project: THE CARPENTERS ARMS
WHITFIELD STREET
LONDON

Description:

EXISTING & PROPOSED
ELEVATIONS

EXTRACT APPLICATION

Drawing not to be scaled. Dimensions indicated must be checked on site before manufacture by contractor, any discrepancy should be reported immediately.

DRN. TMAD	DRG. No. 2009/07
-----------	------------------

[illegible]

DATE	12.12.06
------	----------

PEMBROOK
Design & Management

Summit House, Horsecroft Road,
The Pinnacles, Harlow, Essex. CM19 5BN
Tel: 01279 433888. Fax: 01279 433889
E-Mail: pembrook@pembrook.co.uk
Website: www.pembrook.co.uk