


New 1st floor Windows

Garage Way

ad piling for 1750
to 500
980

1070 mm


1750 mm

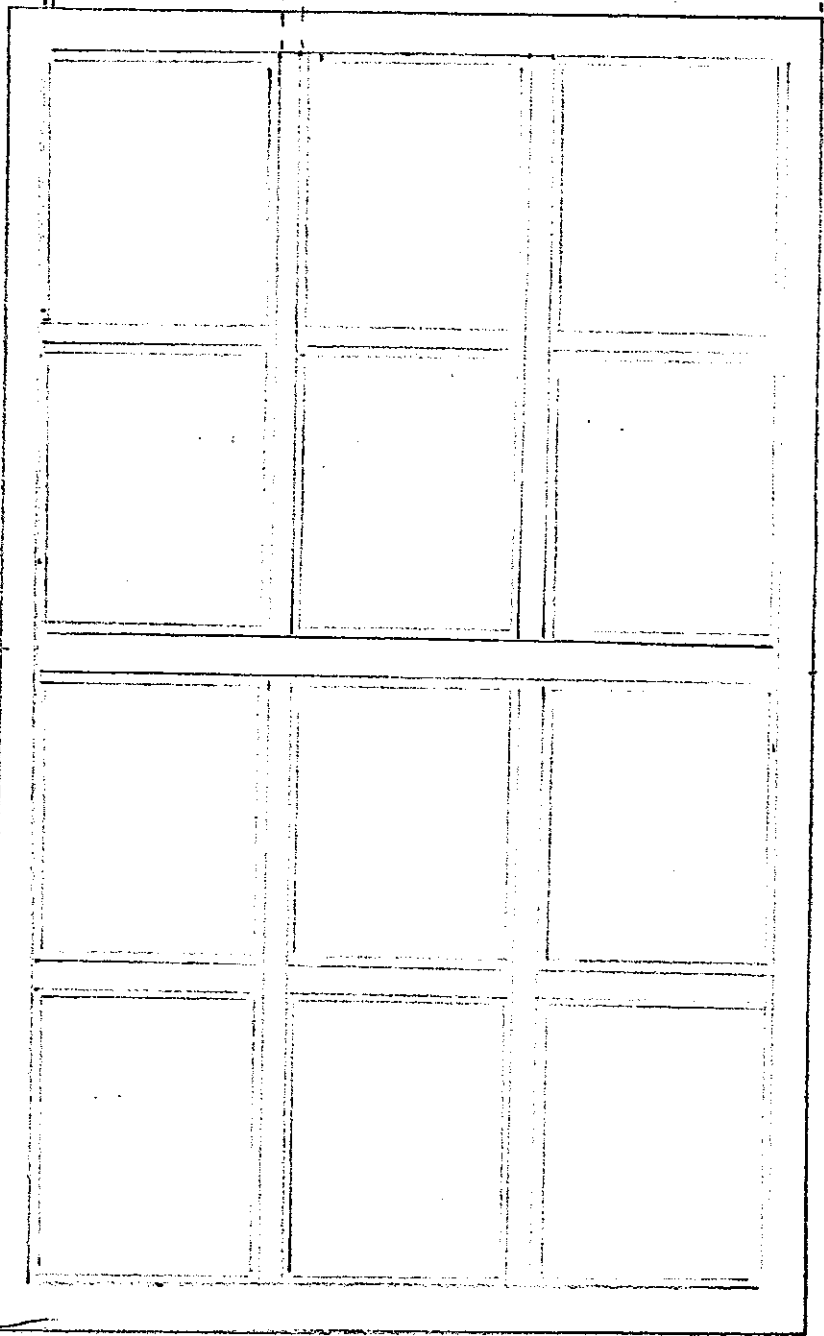

Data: 05.12.06




SMOKUS CARPENTRY
Specialist in Carpentry & Joinery

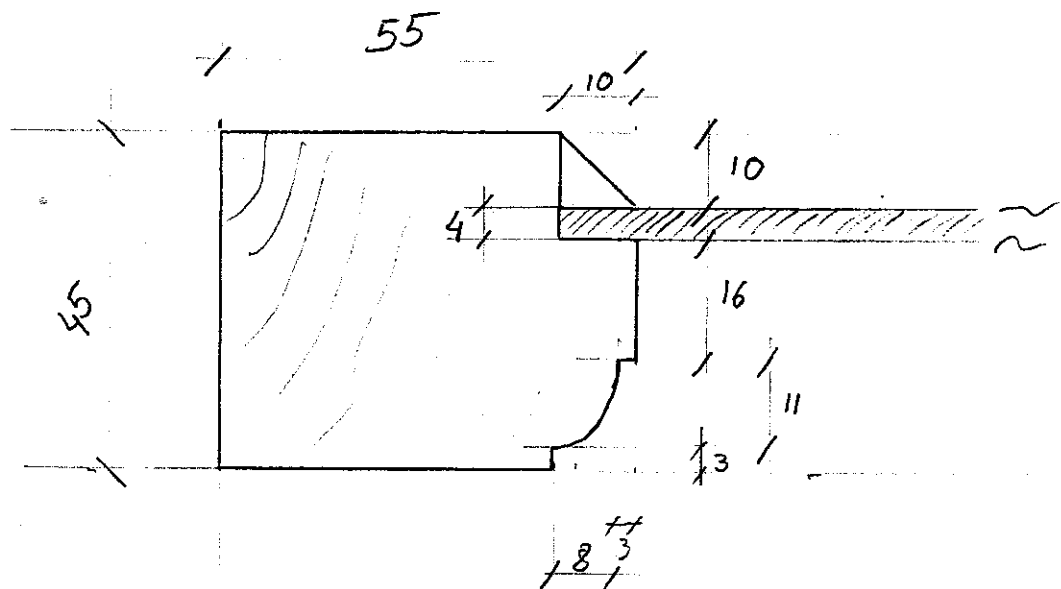

Dariusz Smoktunowicz & Krzysztof Kusik
9 Colwyn Green, Snowdon Drive
LONDON, NW9 7RB

OUT

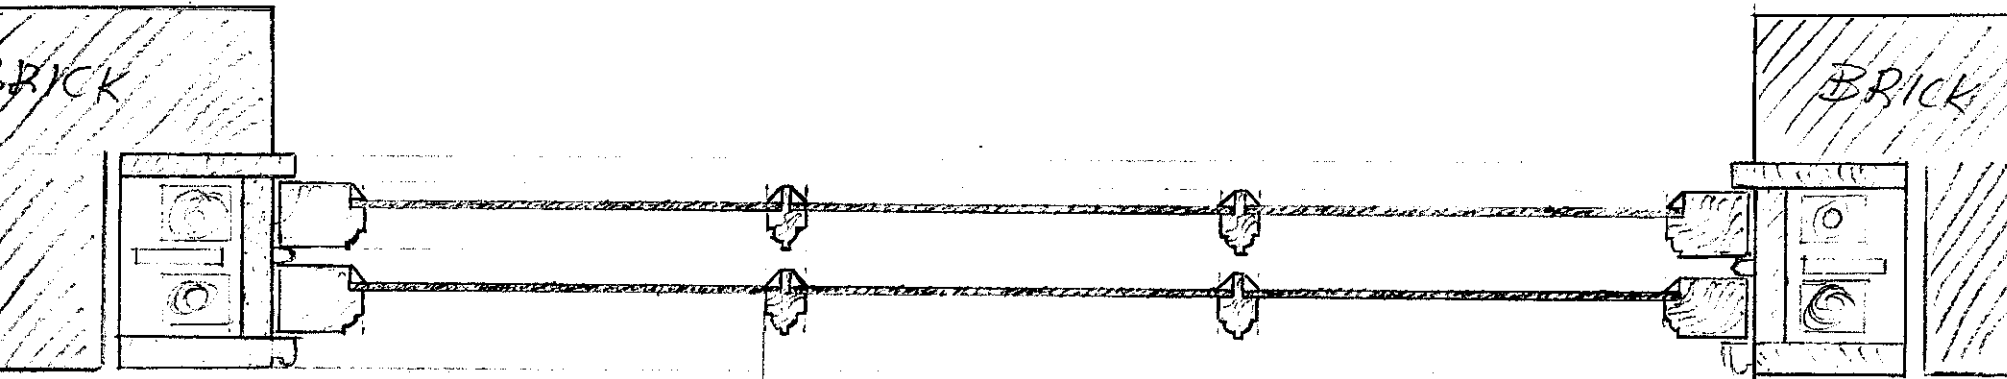

35

26

IN

1:5