


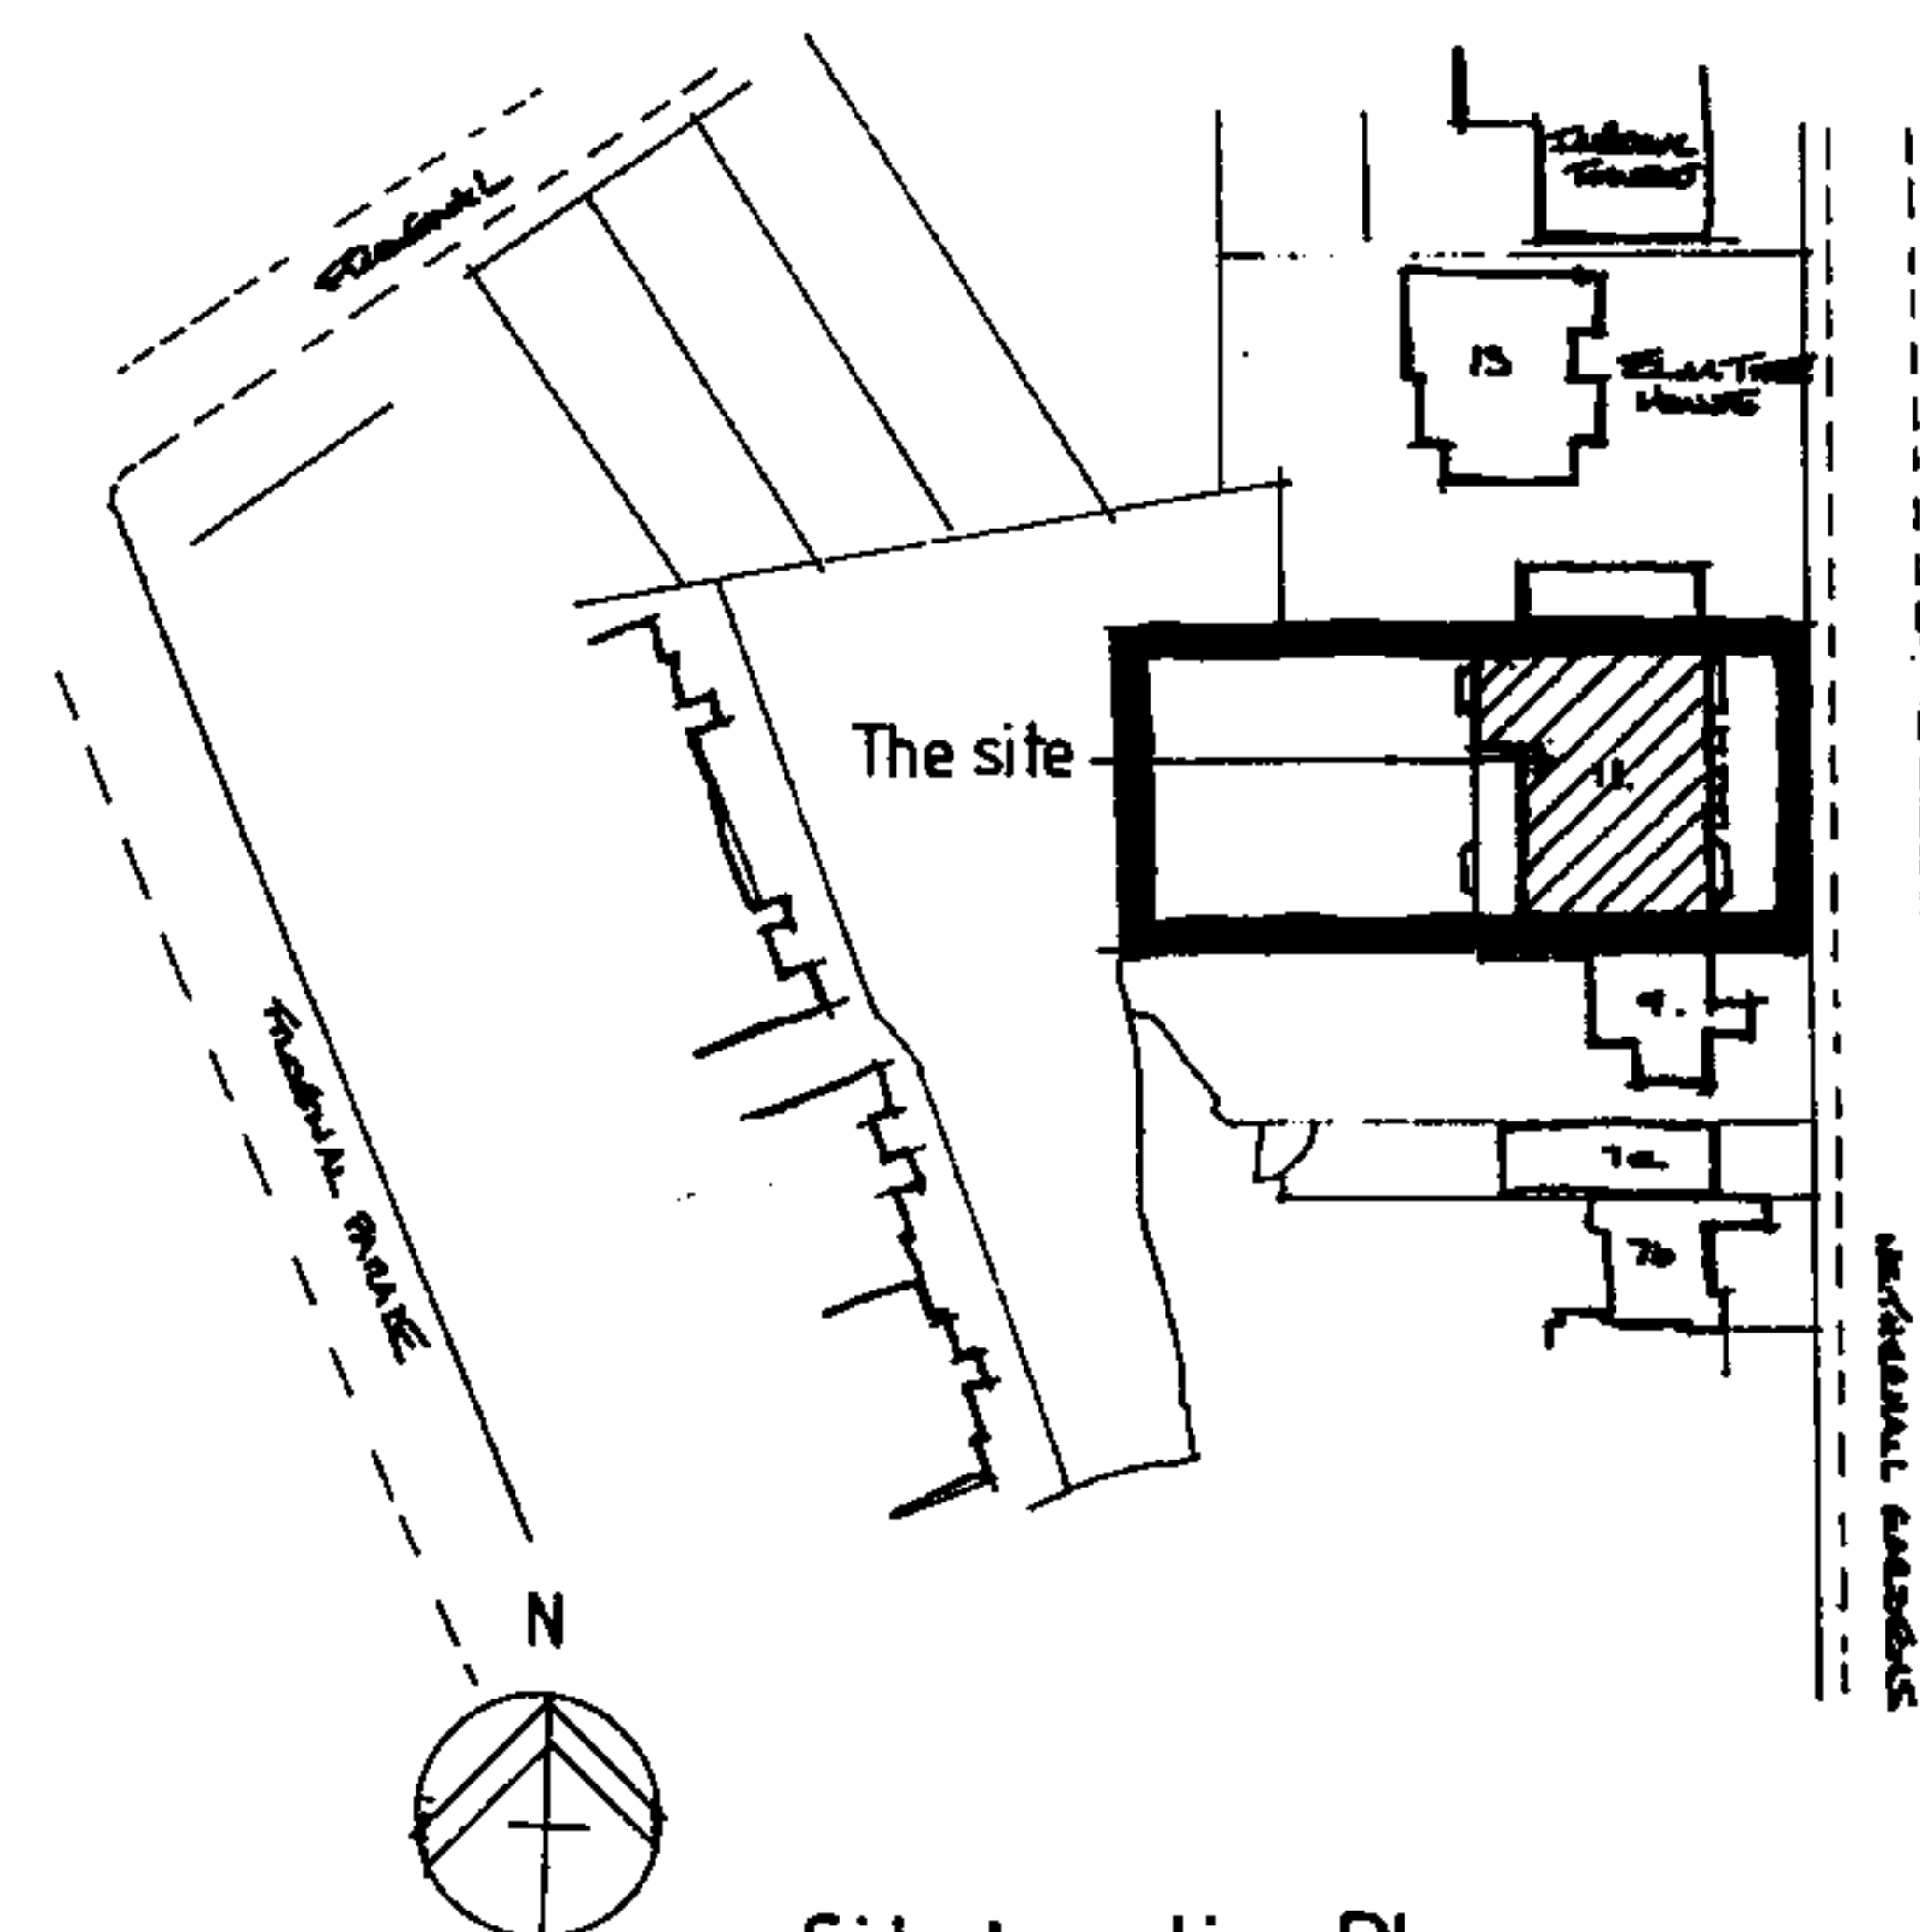

Site Location Plan
1:1250

H		
G		
F		
E		
D		
C		
B		
A		
REVISIONS	DATE	



MICHAEL SCOTT ASSOCIATES

ARCHITECTURAL DESIGN AND PROJECT MANAGEMENT
LEVEL 2, 182 HISTON ROAD, CAMBRIDGE, CB4 3JP
TEL: Office 01223 352162 Fax: 01223 356584
Email: michael.scott11@virgin.net

CLIENT SITE

**11 Netherhall Gardens
Management Company**

DETAILS

Site Location Plan

FILE NUMBER **DRG. No. 23596/6**

Scale: 1:1250

DRAWN 30.	TRACED 30.	CHECKED UC	DATE 11/11/01
--------------	---------------	---------------	------------------