


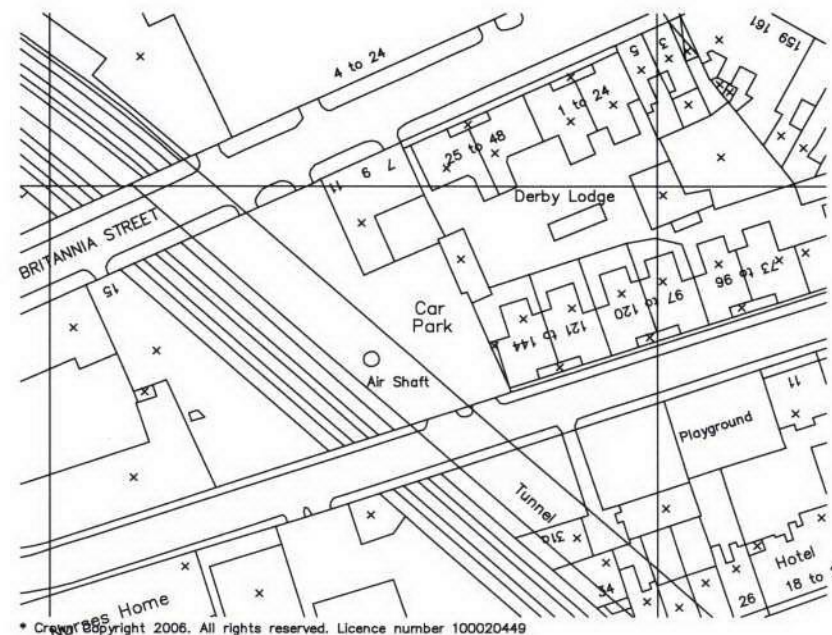

David Wood
architects

1 MARCONI PLACE, LONDON N11 1PE
Tel: 020 8368 1100 Fax: 020 8368 1177
E-Mail: dwa@davidwoodarchitects.co.uk
Internet: www.davidwoodarchitects.co.uk

PROJECT
Britannia Street, London WC1

DRAWING
Site Location Plan

DRAWING NUMBER
F368 / L01

SCALE : 1: 1250
DATE : dec 06