


BUILDING DESIGN PARTNERSHIP SHALL HAVE NO RESPONSIBILITY FOR ANY USE MADE OF THIS DOCUMENT OTHER THAN FOR THAT WHICH IT WAS PREPARED AND ISSUED.

ALL DIMENSIONS SHOULD BE CHECKED ON SITE.

DO NOT SCALE FROM THIS DRAWING.

ANY DRAWING ERRORS OR DIVERGENCES SHOULD BE BROUGHT TO THE ATTENTION OF BUILDING DESIGN PARTNERSHIP AT THE ADDRESS SHOWN BELOW

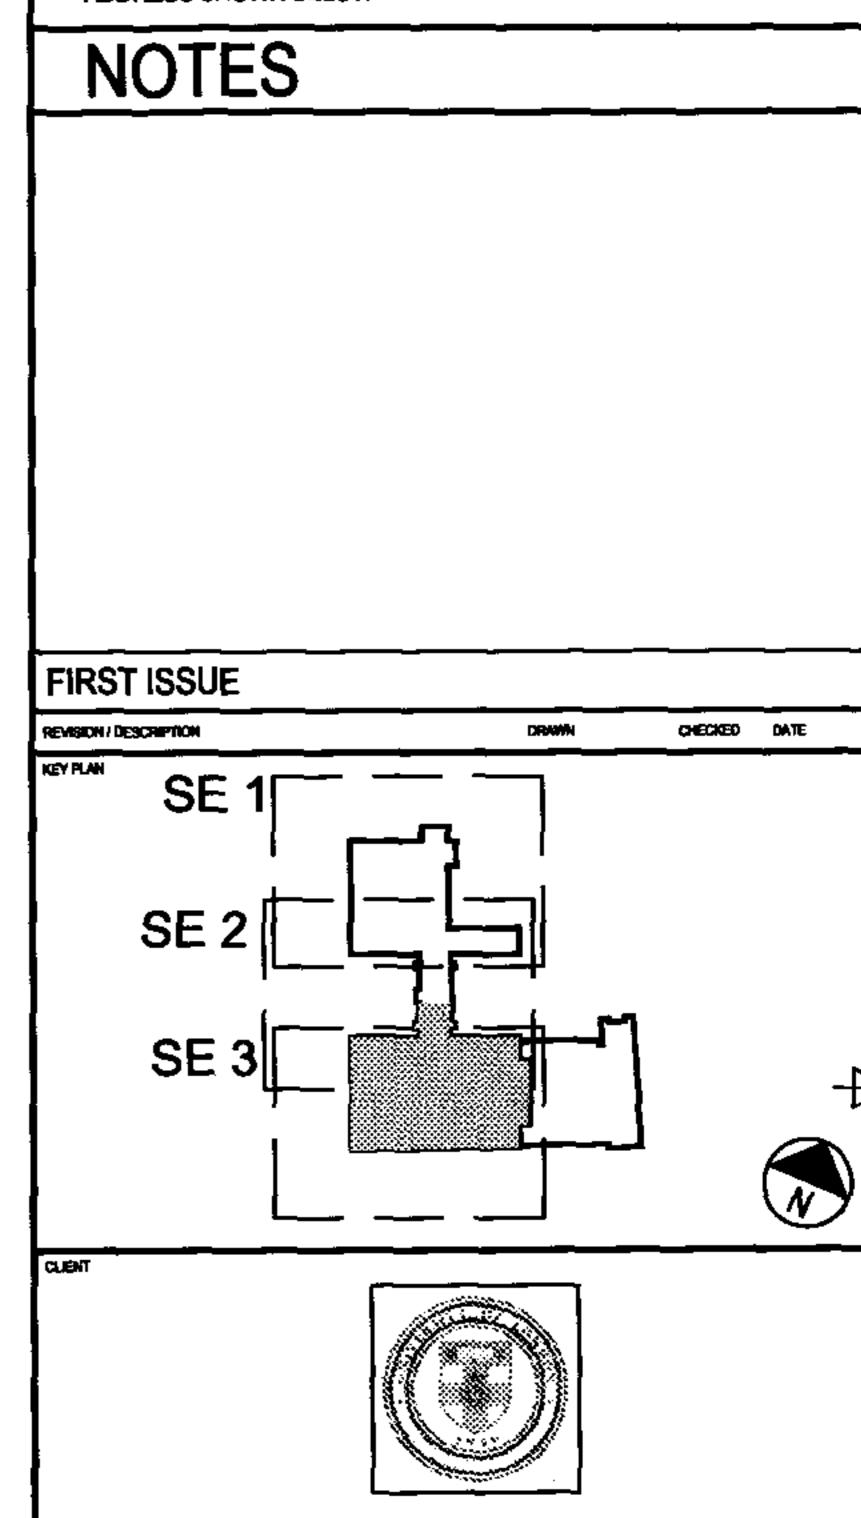



Building Design Partnership
Architects, Designers and Engineers
16 Brewhouse Yard, Clerkenwell
London, EC1V 4LJ
Tel +44 (0)20 7812 8000
Fax +44 (0)20 7812 8399

www.bdp.co.uk

NIVERSITY OF LONDON ENATE HOUSE ONE SE3	
Enabling Works	SCALE @ A
Rewiring Using Original	DATE
Distribution Principles	22.09.06
2000078 LB21D010	REVISION