


Jnct. Windmill Street/Tottenham Court Road, London, W1

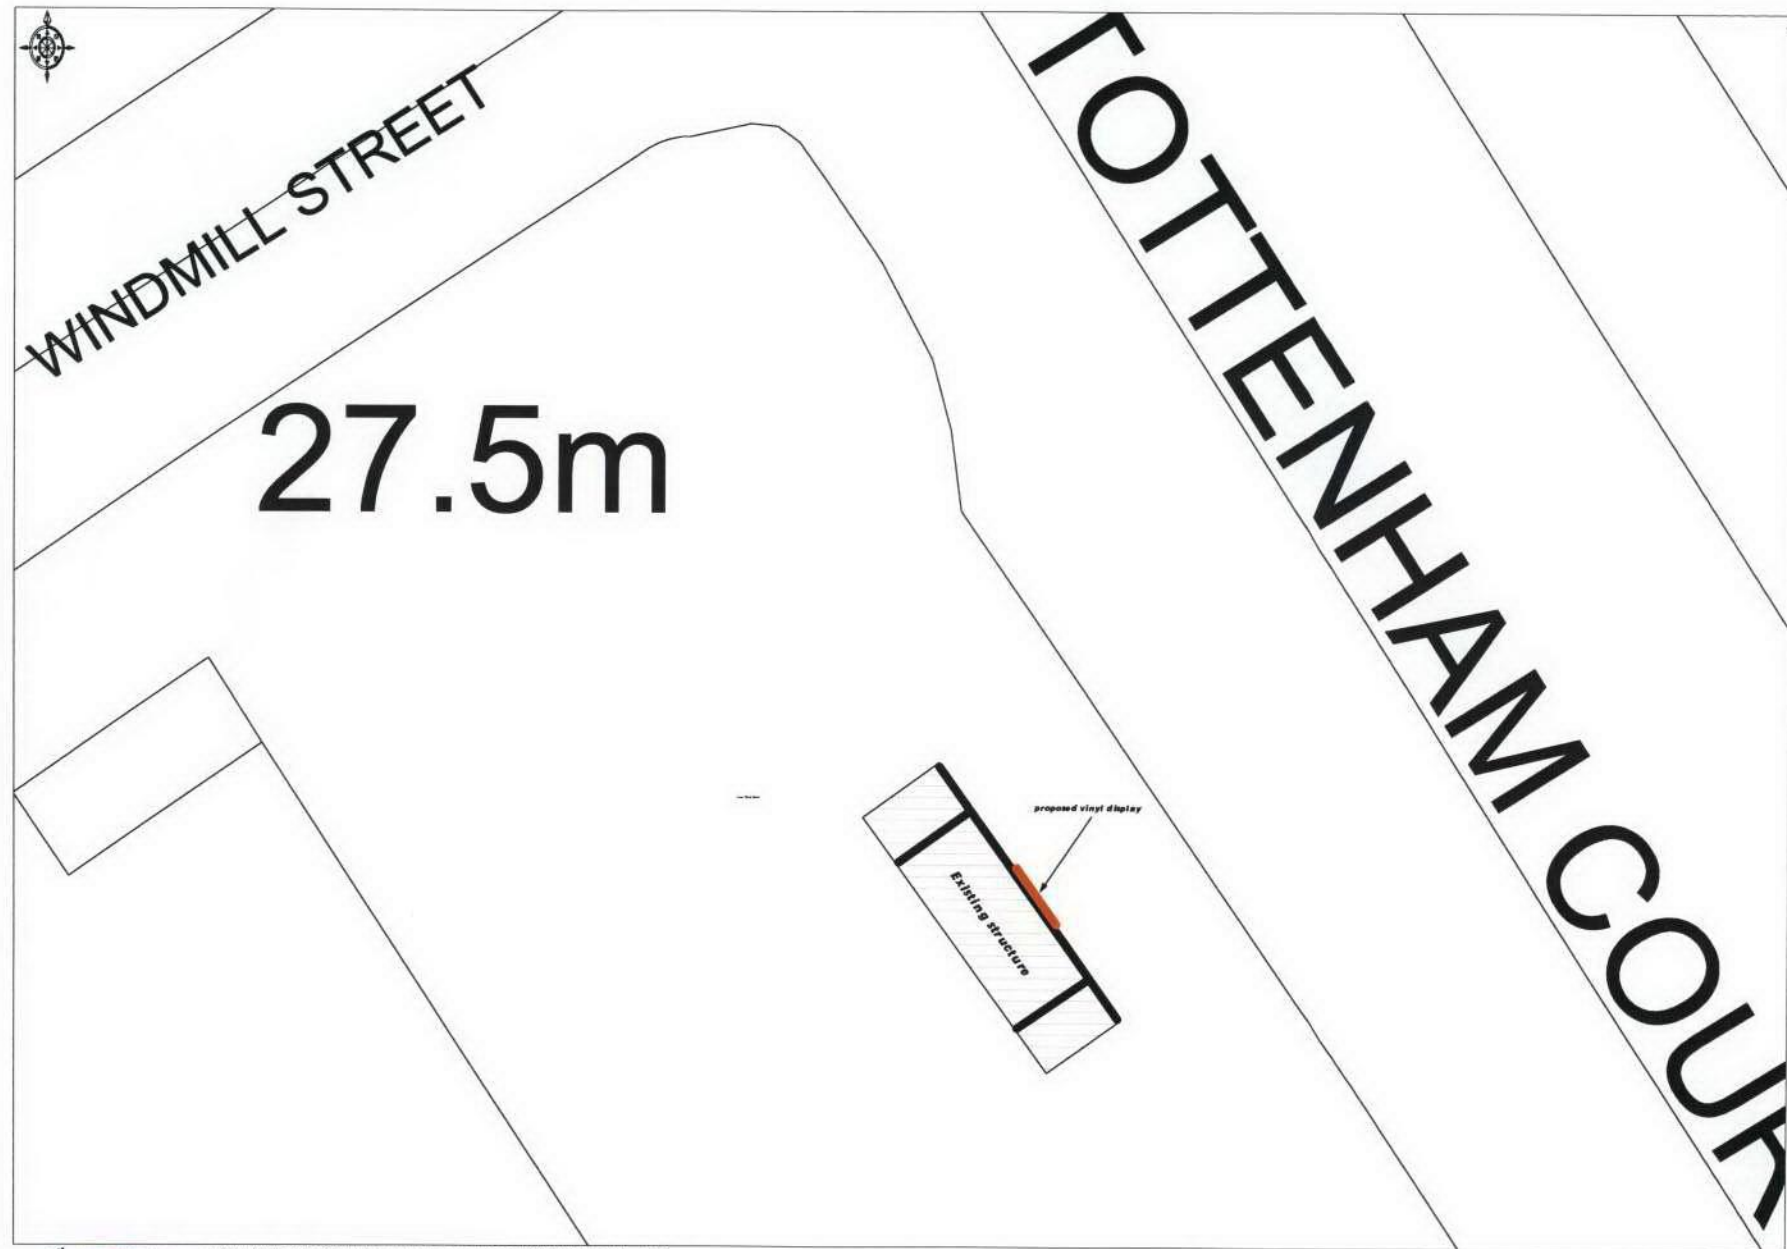

Ordnance Survey

© Crown Copyright 2006. All rights reserved. Licence number 100020449. Plotted Scale - 1:100

Drawing Ref: 06.0180/01A Site Location Plan

Checked by: RH

December 2006