


Intermediate Floors

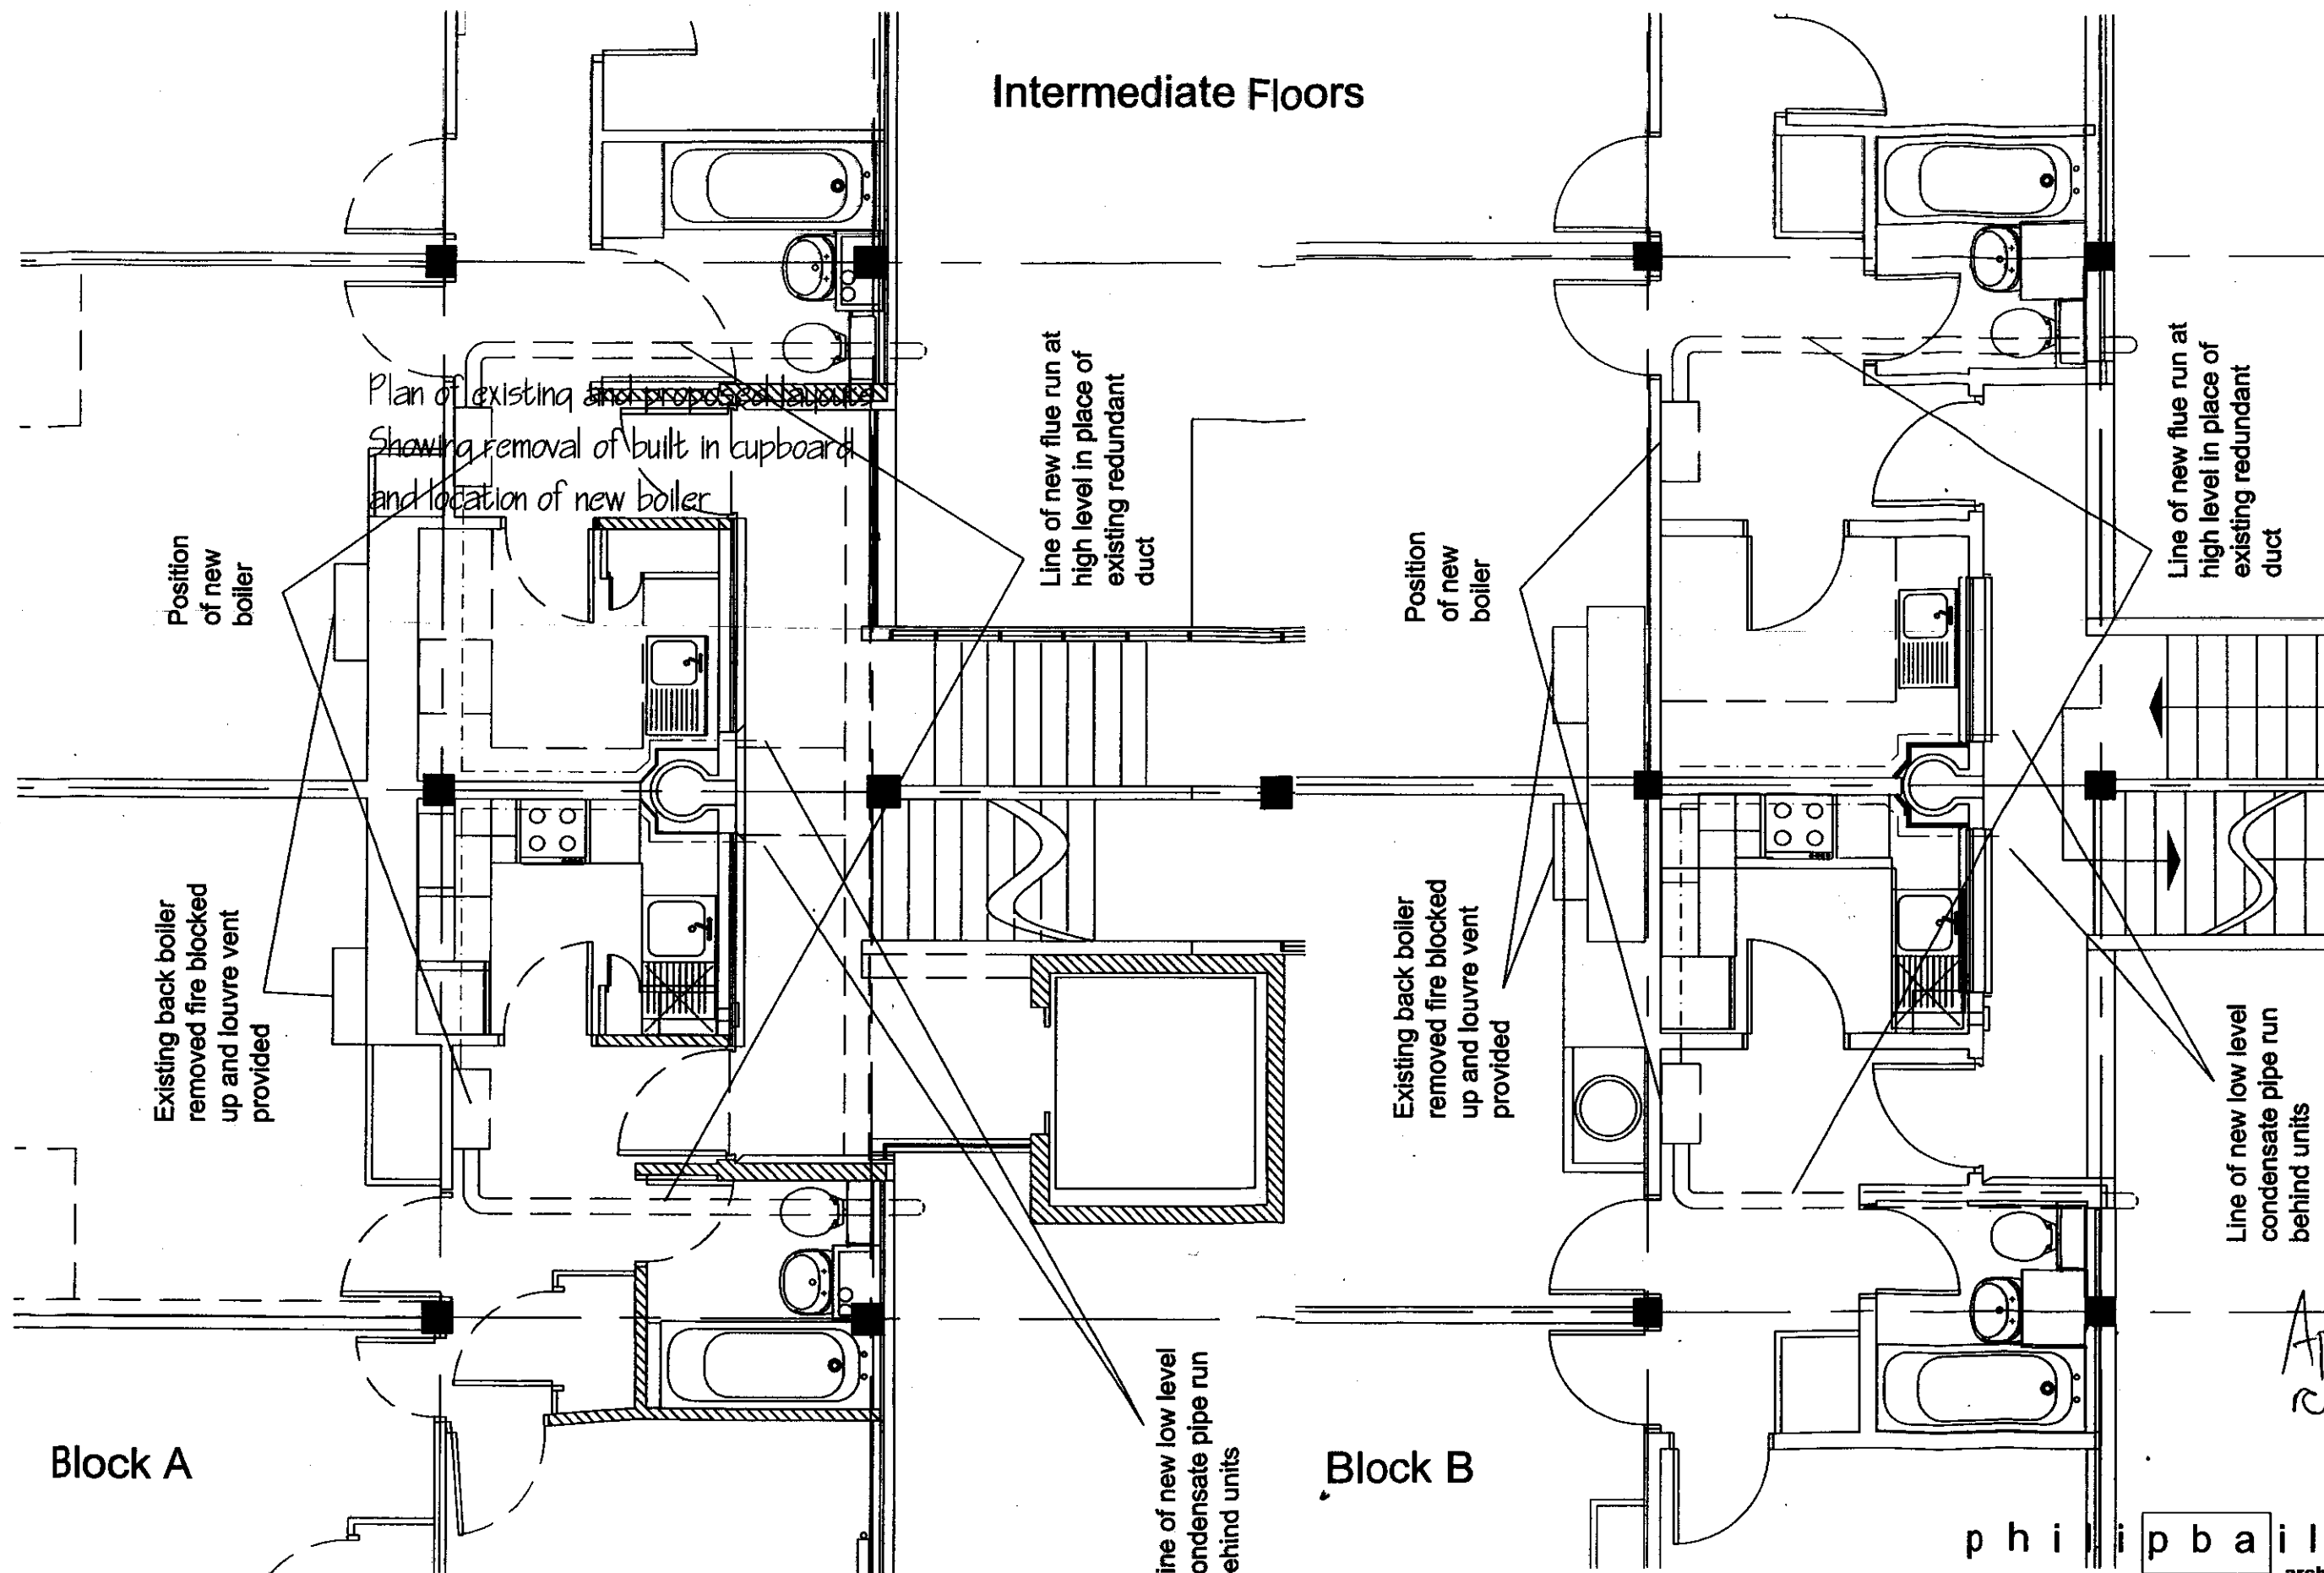

Block A

Block B

Application
ref: 2006/4411/K

philip bailey
architects

11 Beaumont Gate
Shenley Hill
Radlett
Herts WD7 7AR
Tel: 01923 289960
Fax: 01923 289961

Revisions:
Suffix / Date / Drawn / Description
Rev A Nov 06 Redrawn to 1:50 scale

GENERAL
Do not scale drawings. Report any dimensional discrepancies.

- Approval
 - Preliminary
 - Information
 - Tender
 - Construction
 - As Built
- Project Kent House
Project Ref. 284
Drawing Kitchen Layouts

Client St Pancras & Humanist HA
Scale 1:50 @A3 Drawing No. 14
Date September 04 Revision A

©This drawing is the property of Philip Bailey Architects and must not be copied or reproduced in full or in part without express written permission