

182100


182000

181900

529600

529700

529800

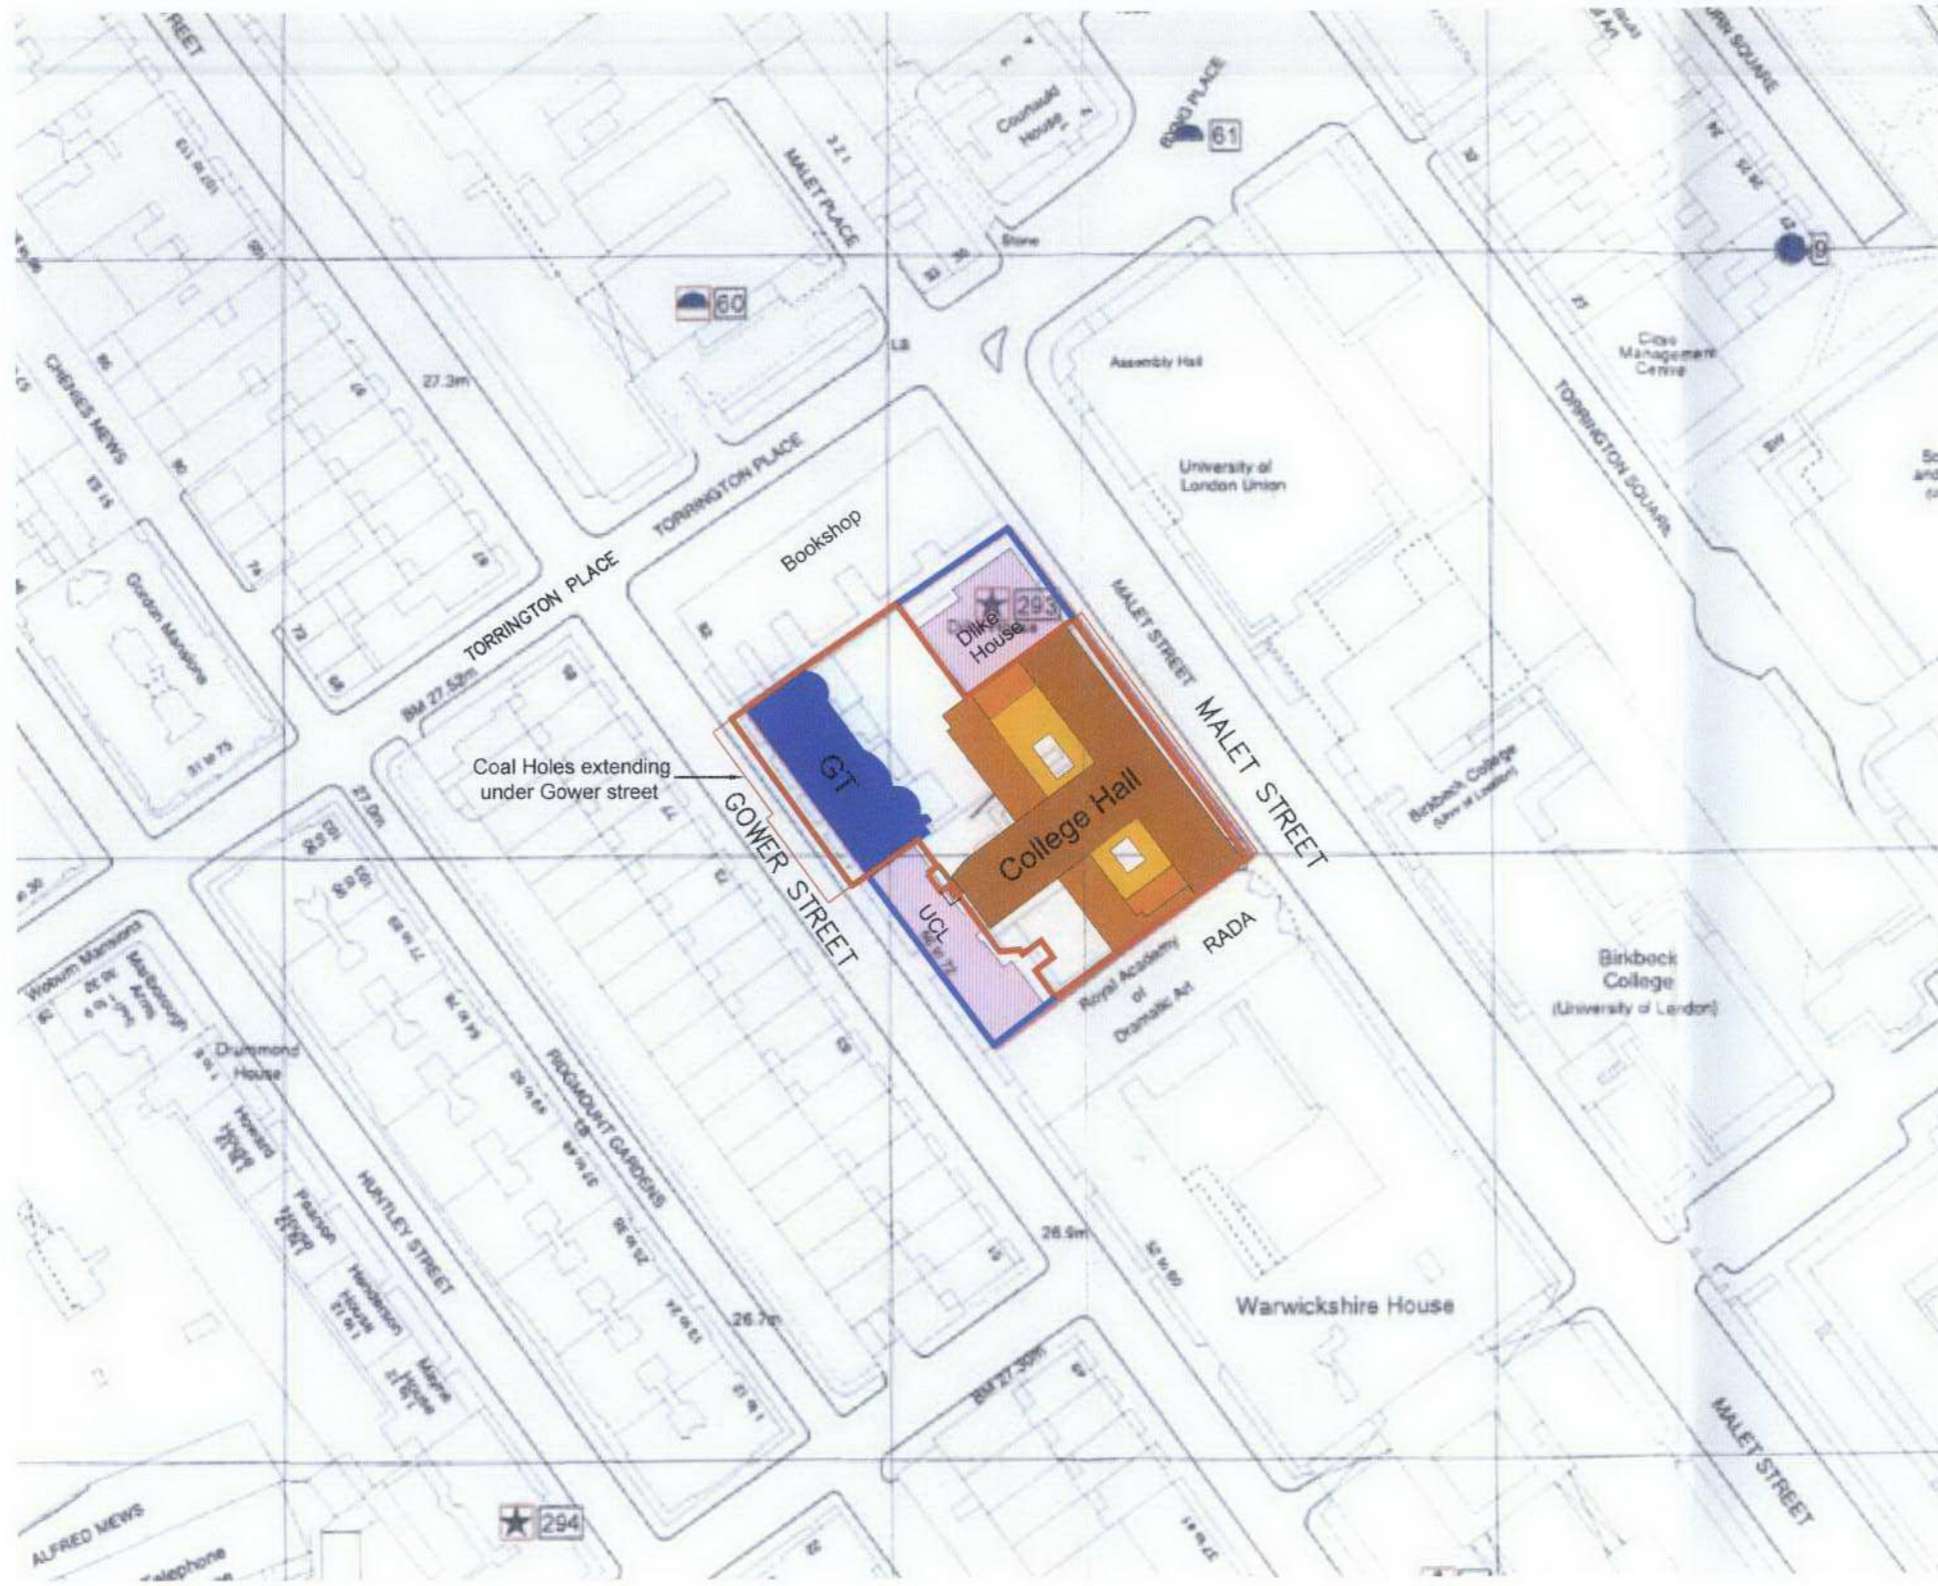

LOCATION PLAN

Scale 1:1250



Notes

ISSUED FOR CONSTRUCTION

REV	DATE	DRN	CHK	APD	DESCRIPTION
1	26/05	M.S.	MC		CONSTRUCTION ISSUE

THIS DRAWING IS NOT TO BE USED IN WHOLE OR PART OTHER THAN FOR THE INTENDED PURPOSE AND PROJECT AS DEFINED ON THIS DRAWING. REFER TO THE CONTRACT FOR FULL TERMS AND CONDITIONS. DRAWING SUBJECT TO COPYRIGHT ACT

CLIENT
UNIVERSITY OF LONDON



PROJECT MANAGER AND ENGINEERS
JACOBS
JACOBS HOUSE, 427 LONDON ROAD, READING, RG6 1EL
ENGLAND TEL: +44(0)118 963 5000 FAX: +44(0)118 949 1054
WEBSITE: WWW.JACOBS.COM

LEAD ARCHITECT
ACP
Architects Co-Partnership
Northway House, Coopers Lane, Northway, Northampton NN6 4PS
Telephone: 01707 651141 Fax: 01707 652600
Email: info@accpartners.co.uk

PLANNING ARCHITECT
CRISPIN WRIDE
ARCHITECTURAL DESIGN STUDIO
JACOBS HOUSE, 427 LONDON ROAD, READING, RG6 1EL
ENGLAND TEL: +44(0)118 963 5000 FAX: +44(0)118 963 5210

project
COLLEGE HALL REDEVELOPMENT
GEORGIAN TERRACE

drawing
LOCATION PLAN

scale	date drawn	drawn by
1:1250 @ A3	Jun.05	M.S.

check date	checked by	approved date	approved by
Jun.05	M.S.	Jun.05	M.C.

drawing no.	revision
3636 AL(0)S/099	1