


ORDNANCE SURVEY[®] SUPERPLAN DATA[®]

212 001

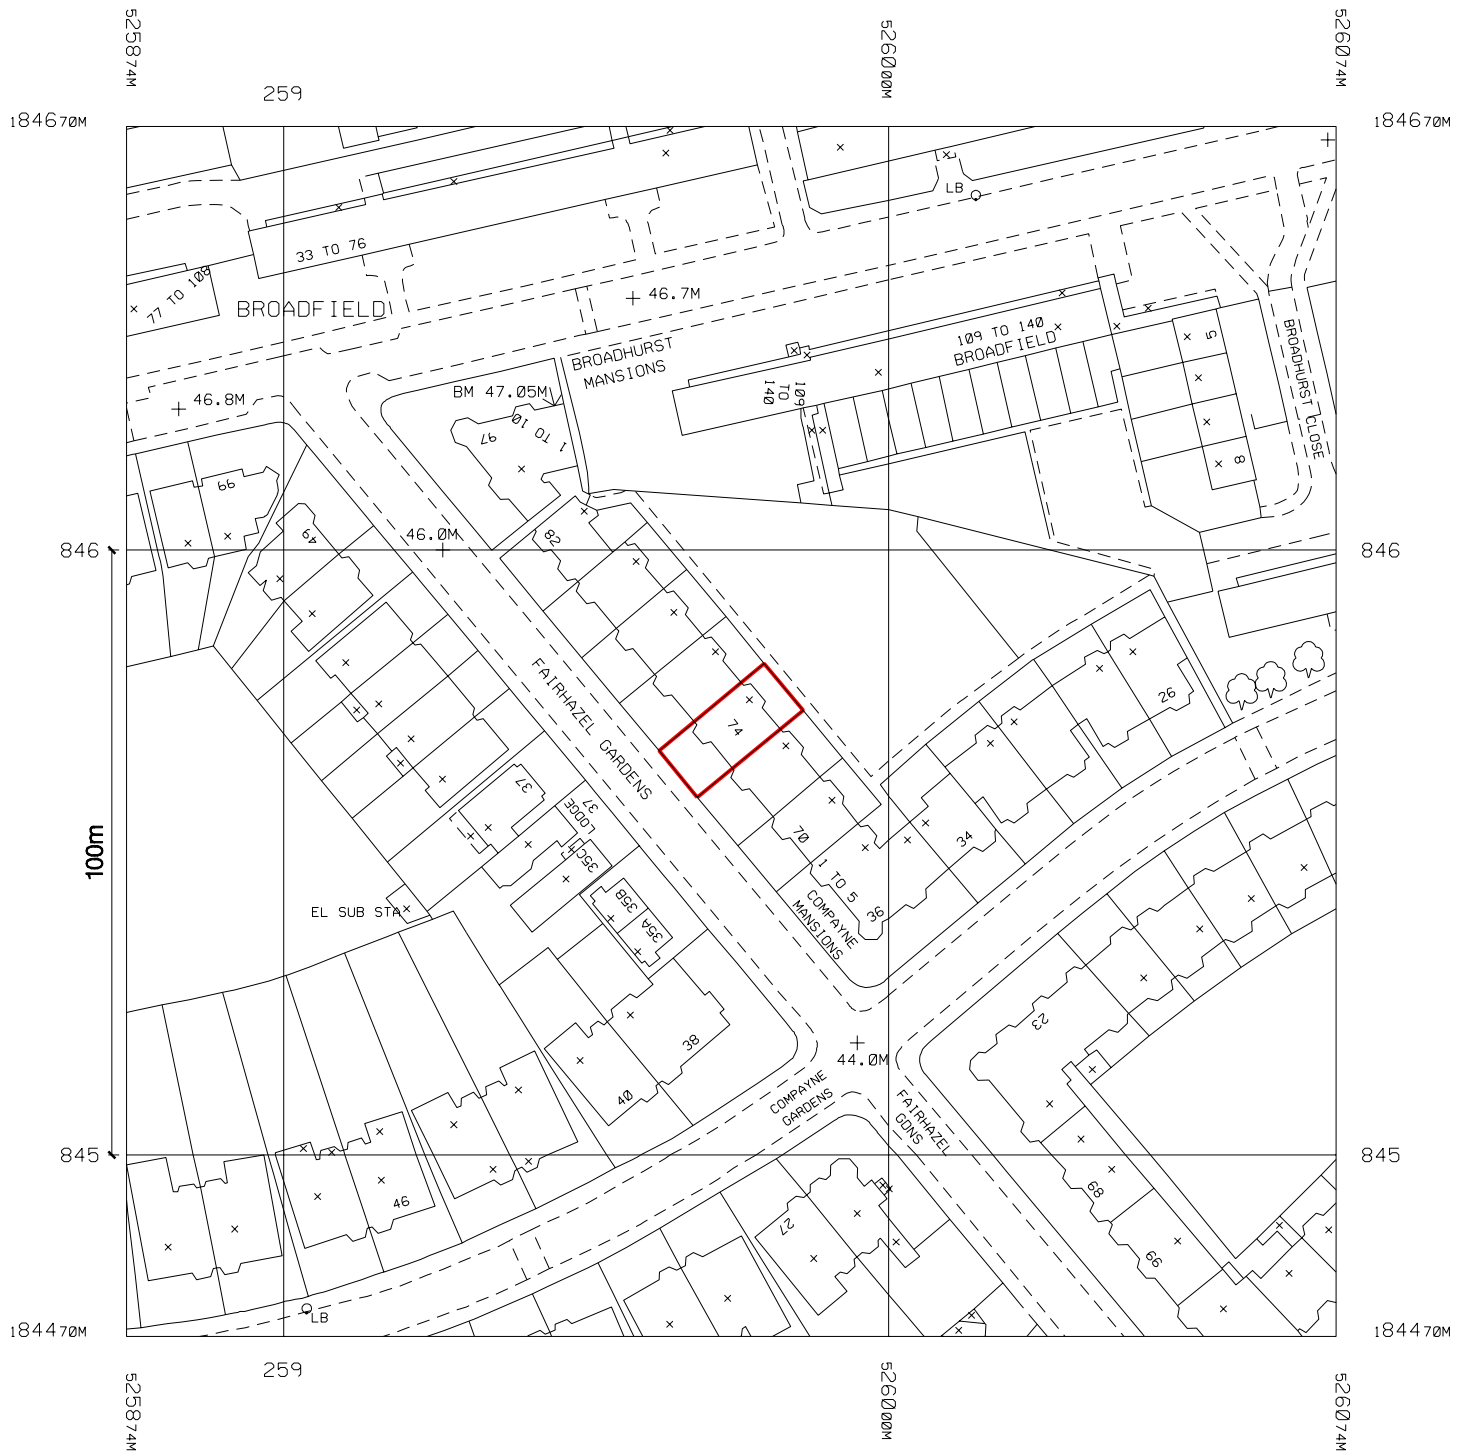

© CROWN COPYRIGHT 2006
REPRODUCTION IN WHOLE OR IN PART IS PROHIBITED
WITHOUT THE PRIOR PERMISSION OF ORDNANCE SURVEY.

REV | DATE | DESCRIPTION

FOR PLANNING APPROVAL PURPOSES ONLY

JOB 74 Fairhazel Gardens, NW6	DRAWN	JOB NO 212
	CHECK	
	DATE 20.10.06	
TITLE OS MAP EXTRACT	SCALE 1:1250 @A4	DWG 001
	© LEANDRO ROTONDI, architect	
Flat 1, 26 Queens Avenue, London N10 3NR mob: 07973 194402 email: L.RotondiUK@aol.com		REV /
CONTRACTOR TO CHECK ALL DIMENSIONS ON SITE DO NOT SCALE		DATE 20.10.06