
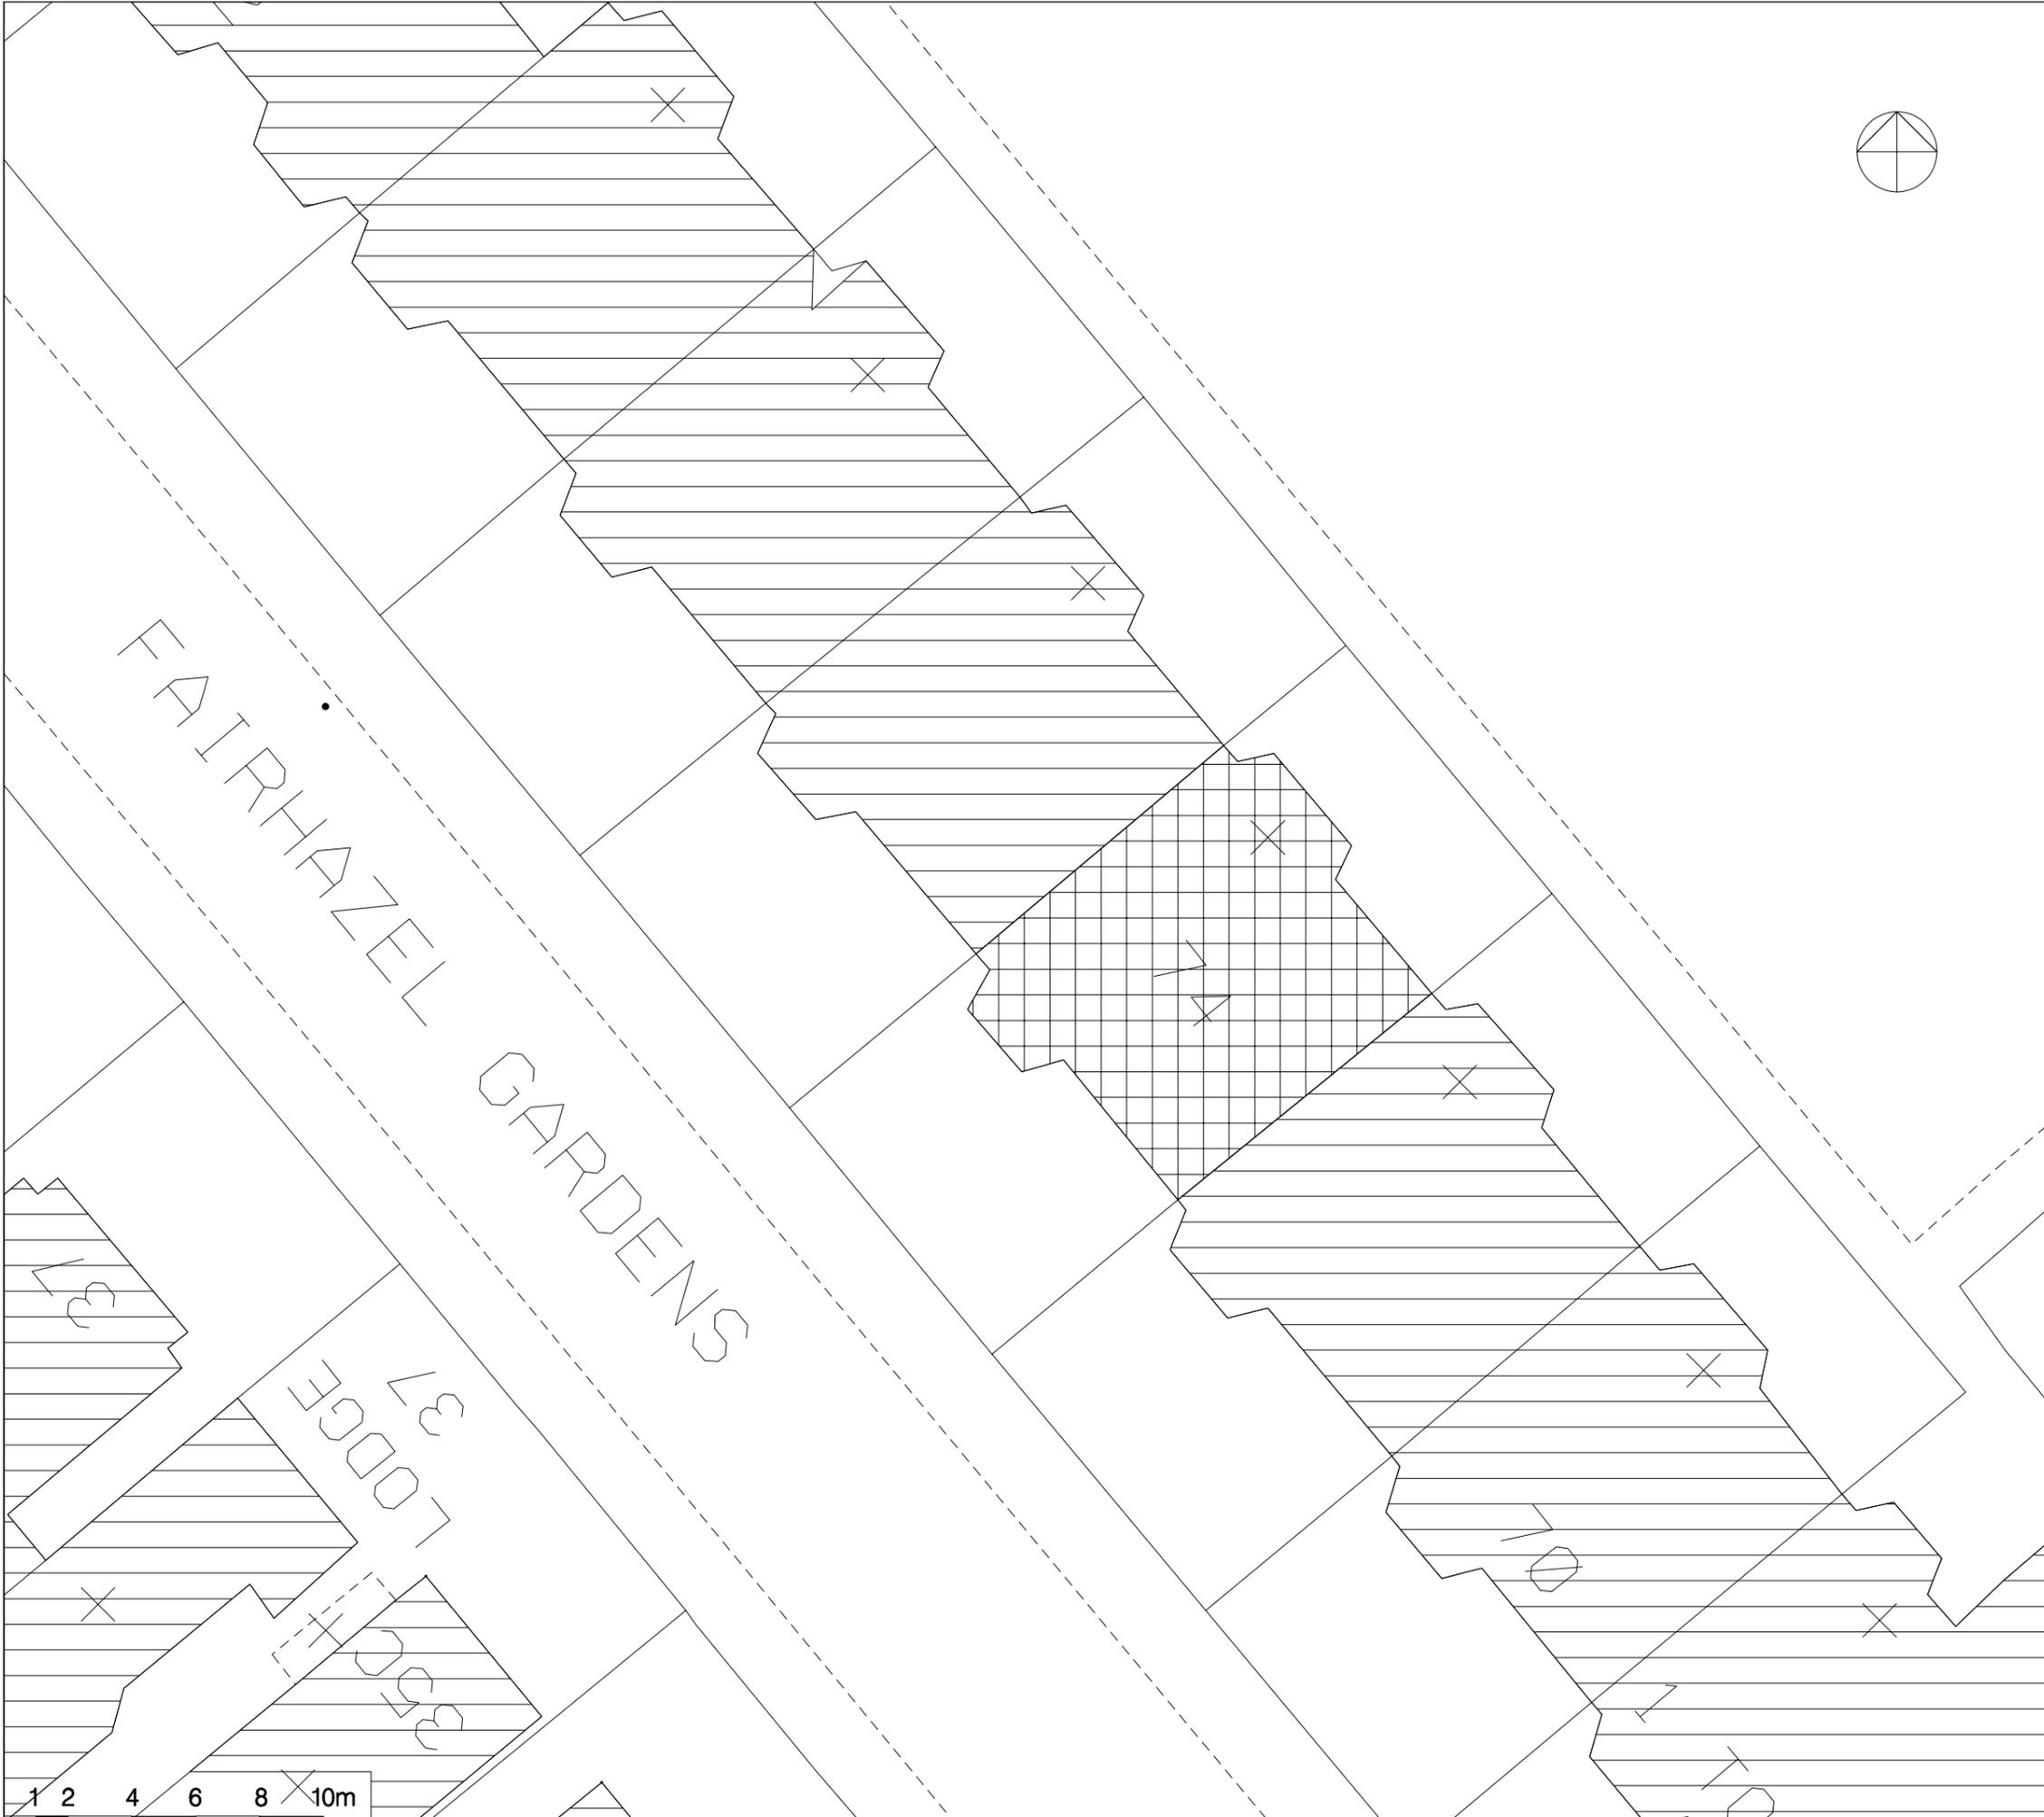


**NOTES:**

1. No dimension to be scaled from drawings.
2. All dimensions to be verified by the contractor before work is commenced.
3. The CA to be notified immediately of any discrepancies.
4. All shop drawings to be approved by the CA before work commences.
5. All details to be in accordance with the relevant British Standard; manufacturer's recommendations & specification.
6. This drawing is the property of Leandro Rotondi, architect (copyright reserved). This drawing is not to be copied, reproduced, retained or disclosed to any unauthorised person either wholly or in part without the specific consent in writing of Leandro Rotondi, architect
7. These drawings are approximate (pending a full laser survey).

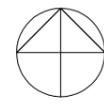

REV	DATE	DESCRIPTION
<b>FOR PLANNING APPROVAL PURPOSES ONLY</b>		
JOB	74 Fairhazel Gardens, NW6	
TITLE	Location Plan	
SCALE	1:200@A3	
DATE	12.10.06	
JOB NO	212	
DWG	002	
REV	/	
DATE	20.10.06	

© LEANDRO ROTONDI, architect

Flat 1, 26 Queens Avenue, London N10 3NR  
 mob: 07973 194402 email: LRotondiUK@aol.com

CONTRACTOR TO CHECK ALL DIMENSIONS ON SITE DO NOT SCALE