




- NOTES:
- No dimension to be scaled from drawings.
 - All dimensions to be verified by the contractor before work is commenced.
 - The CA to be notified immediately of any discrepancies.
 - All shop drawings to be approved by the CA before work commences.
 - All details to be in accordance with the relevant British Standard; manufacturer's recommendations & specification.
 - This drawing is the property of Leandro Rotondi, architect (copyright reserved). This drawing is not to be copied, reproduced, retained or disclosed to any unauthorised person either wholly or in part without the specific consent in writing of Leandro Rotondi, architect

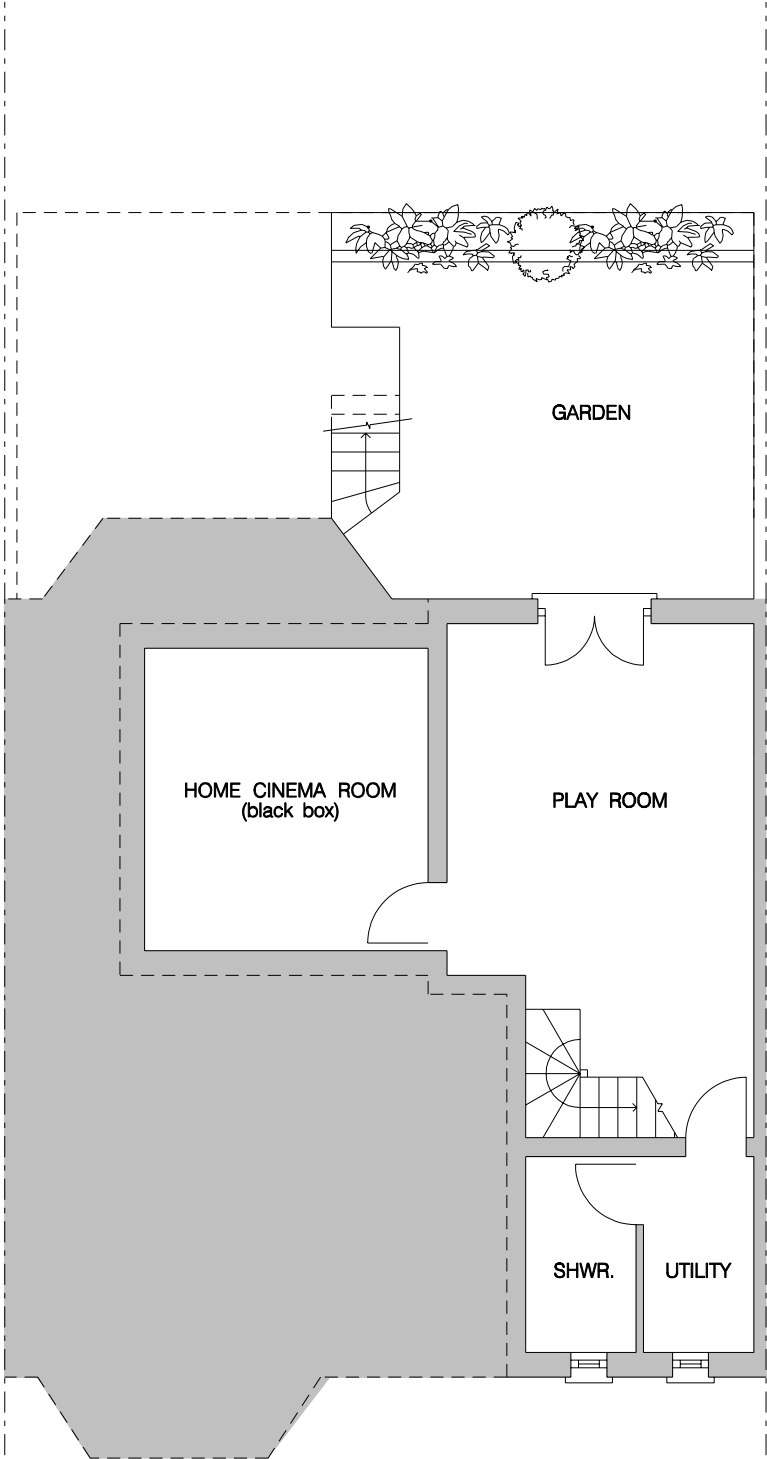


BASEMENT FLOOR PLAN

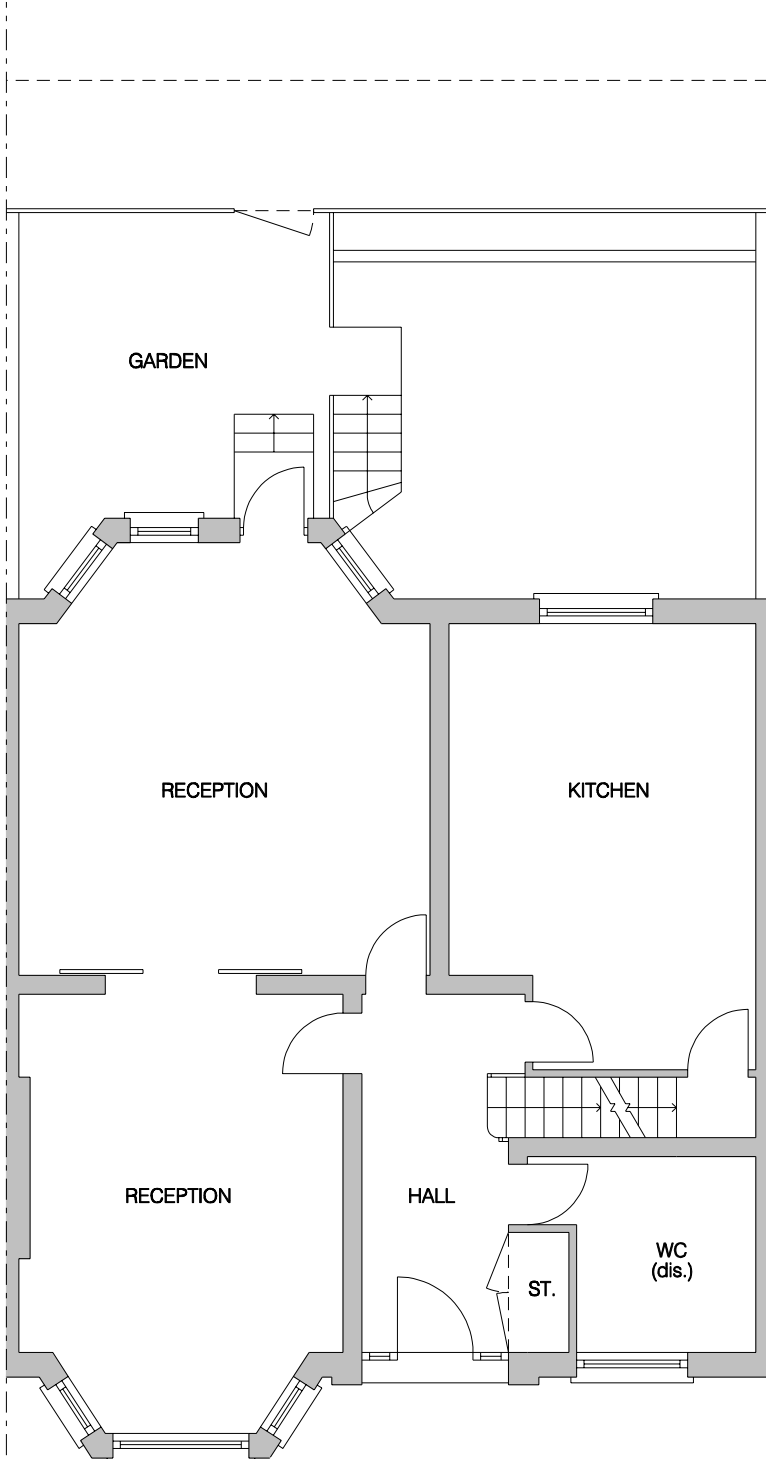

GROUND FLOOR PLAN

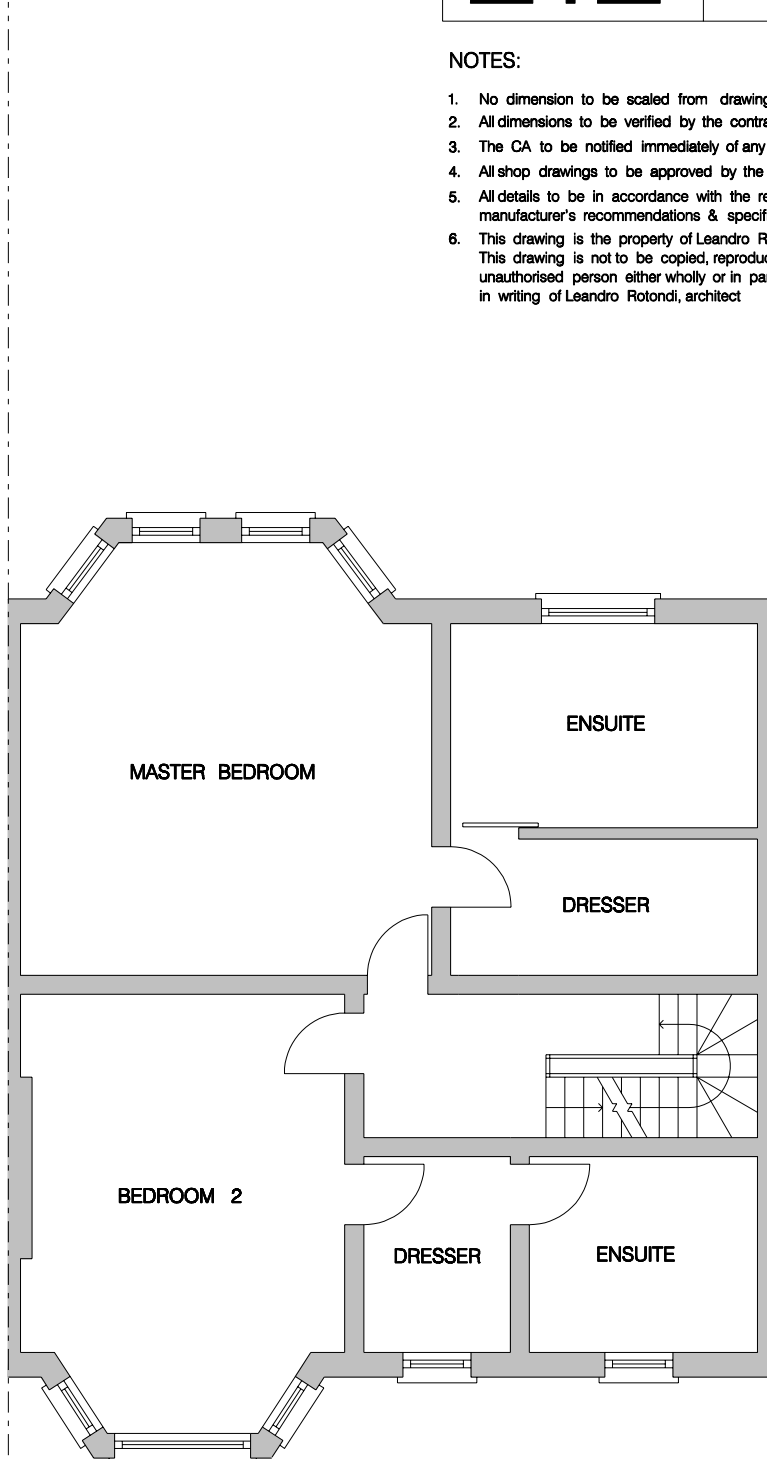

FIRST FLOOR PLAN

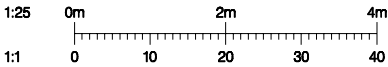

REV	DATE	DESCRIPTION
FOR PLANNING APPROVAL PURPOSES ONLY		
JOB	74 Fairhazel Gardens, NW6	
TITLE	PLANS: AS PROPOSED	
SCALE	1:100@A3 1:50 @A1	
© LEANDRO ROTONDI, architect		
Flat 1, 26 Queens Avenue, London N10 3NR mob: 07973 194402 email: LRotondiUK@aol.com		
CONTRACTOR TO CHECK ALL DIMENSIONS ON SITE DO NOT SCALE		
JOB NO	212	
DWG	010	
REV	/	
DATE	20.10.06	