




EXISTING EXTERIOR



REMOVE EXISTING BLADE SIGN AND EXISTING STEEL SIGNAGE BAND

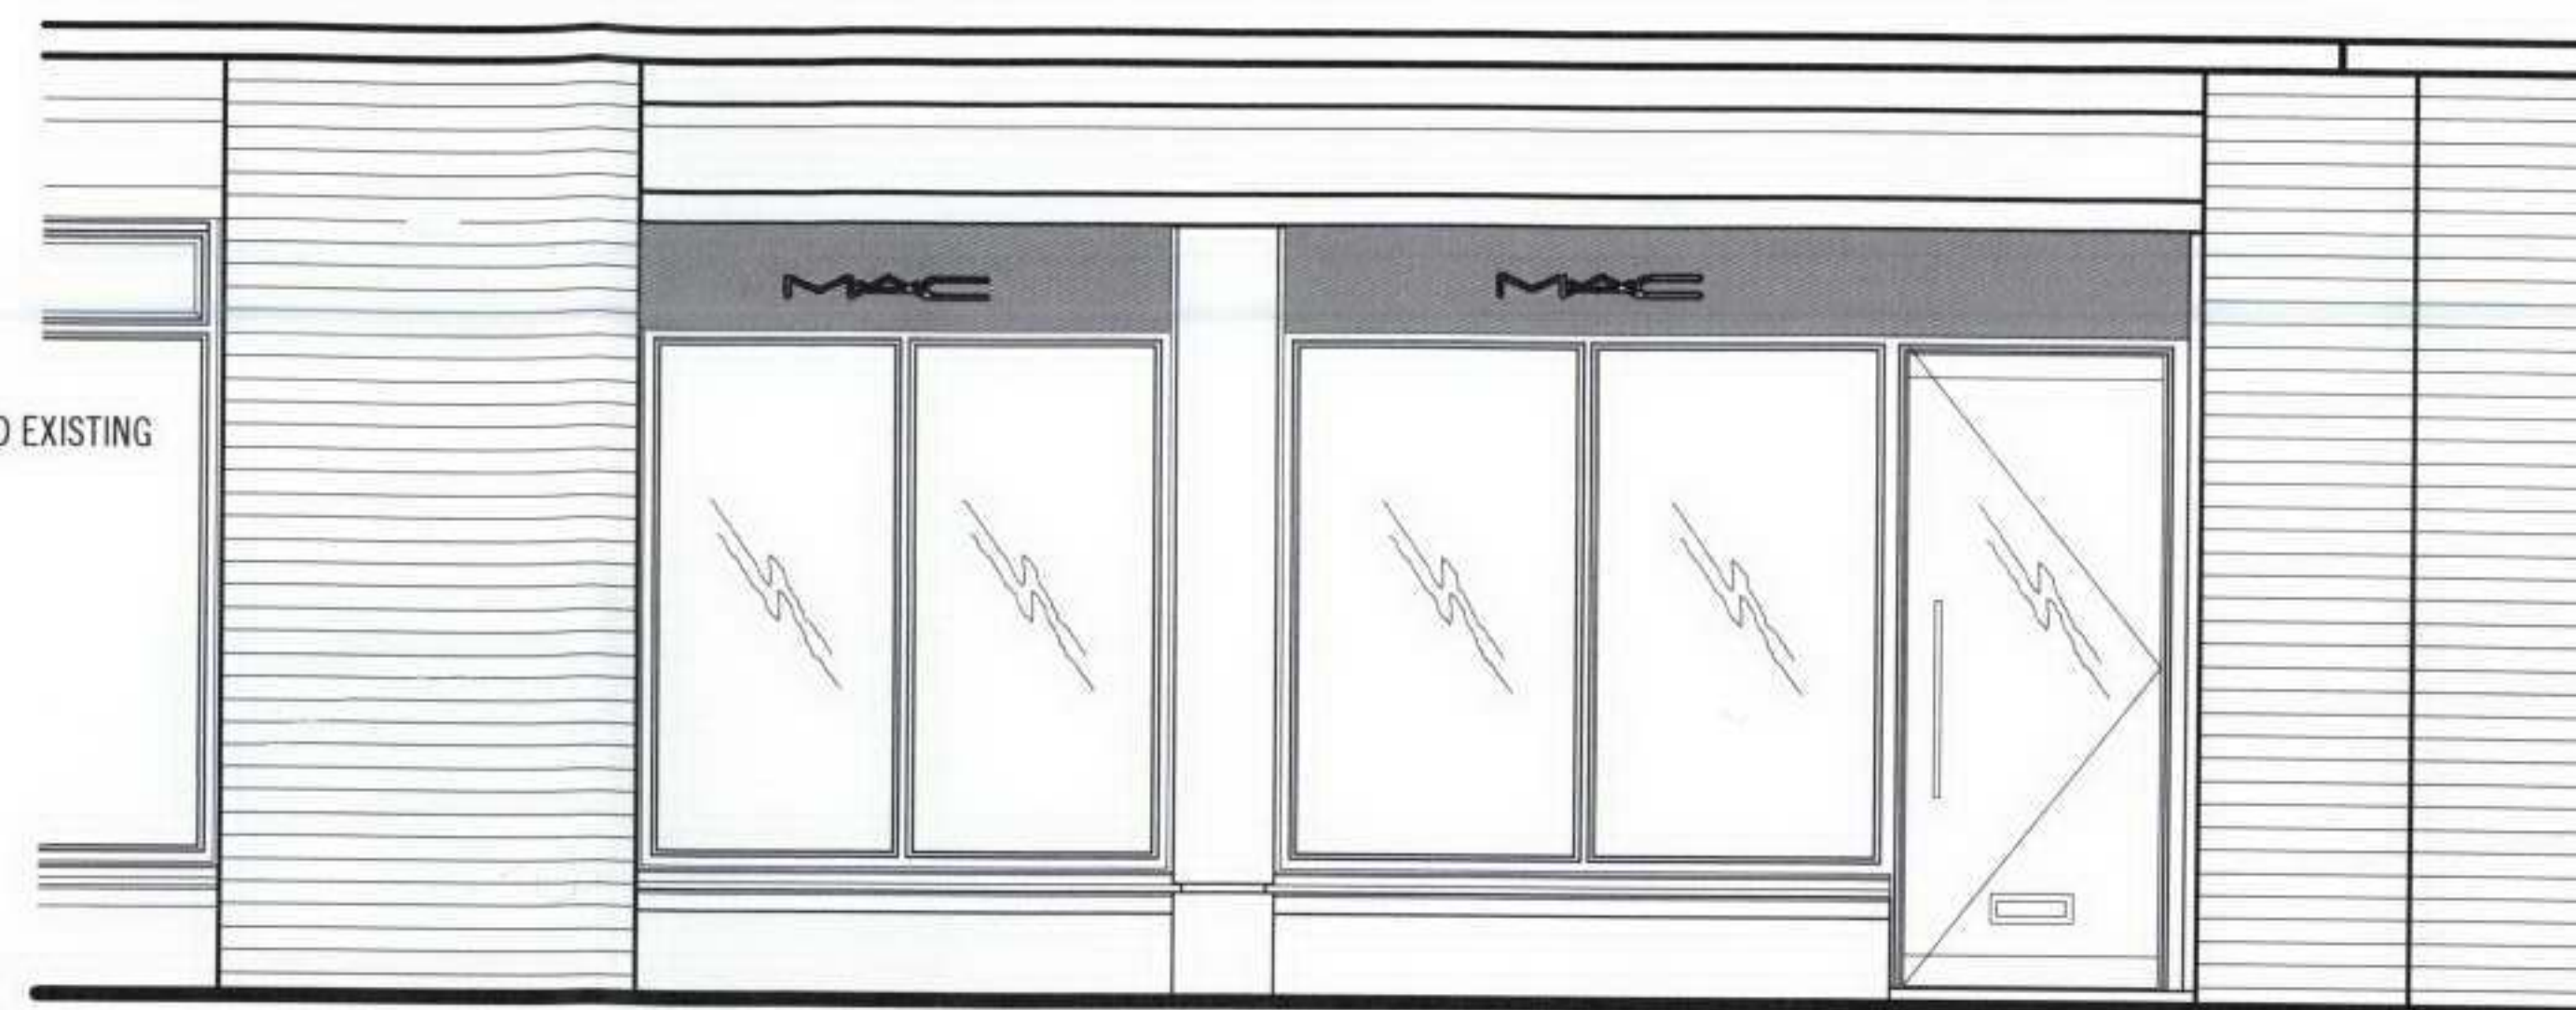

EXISTING EXTERIOR



PROPOSED ELEVATION SK2 - 4

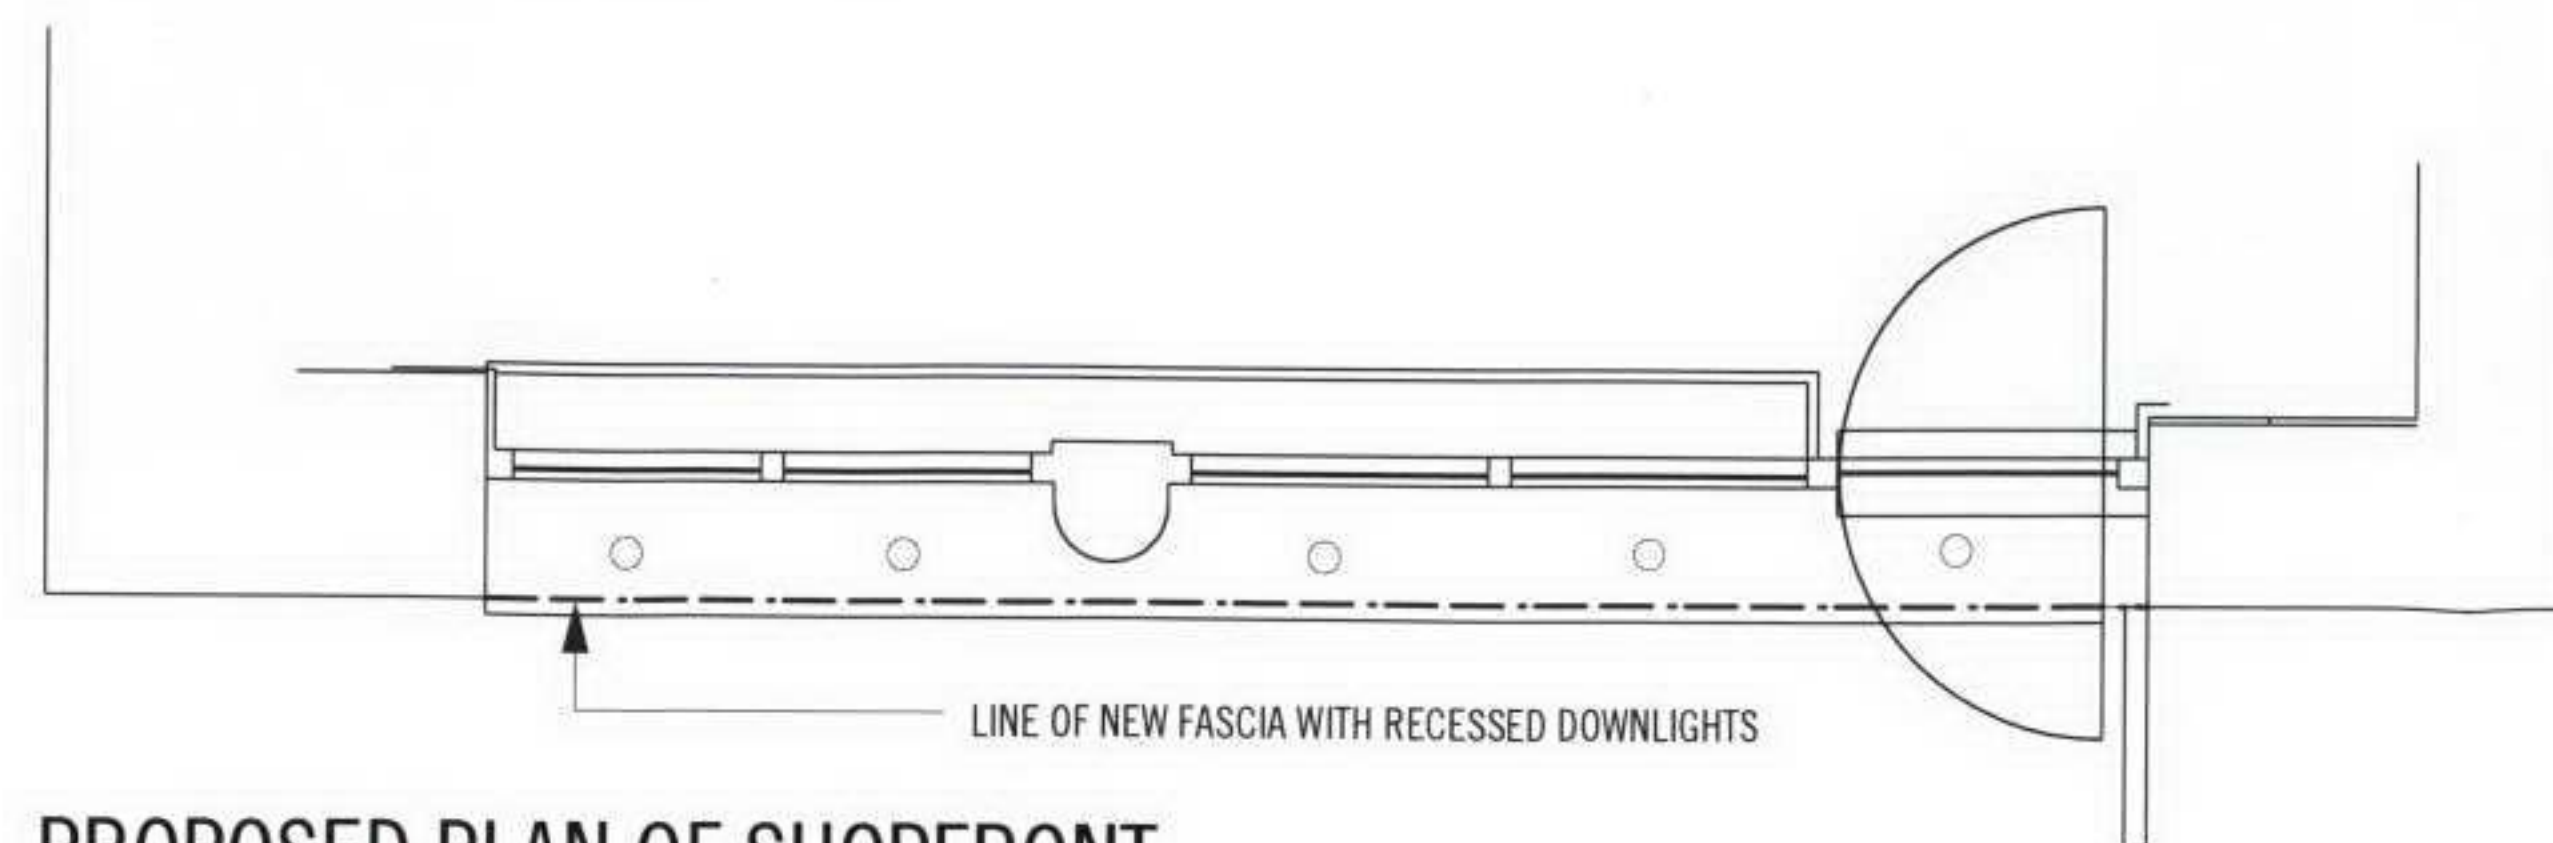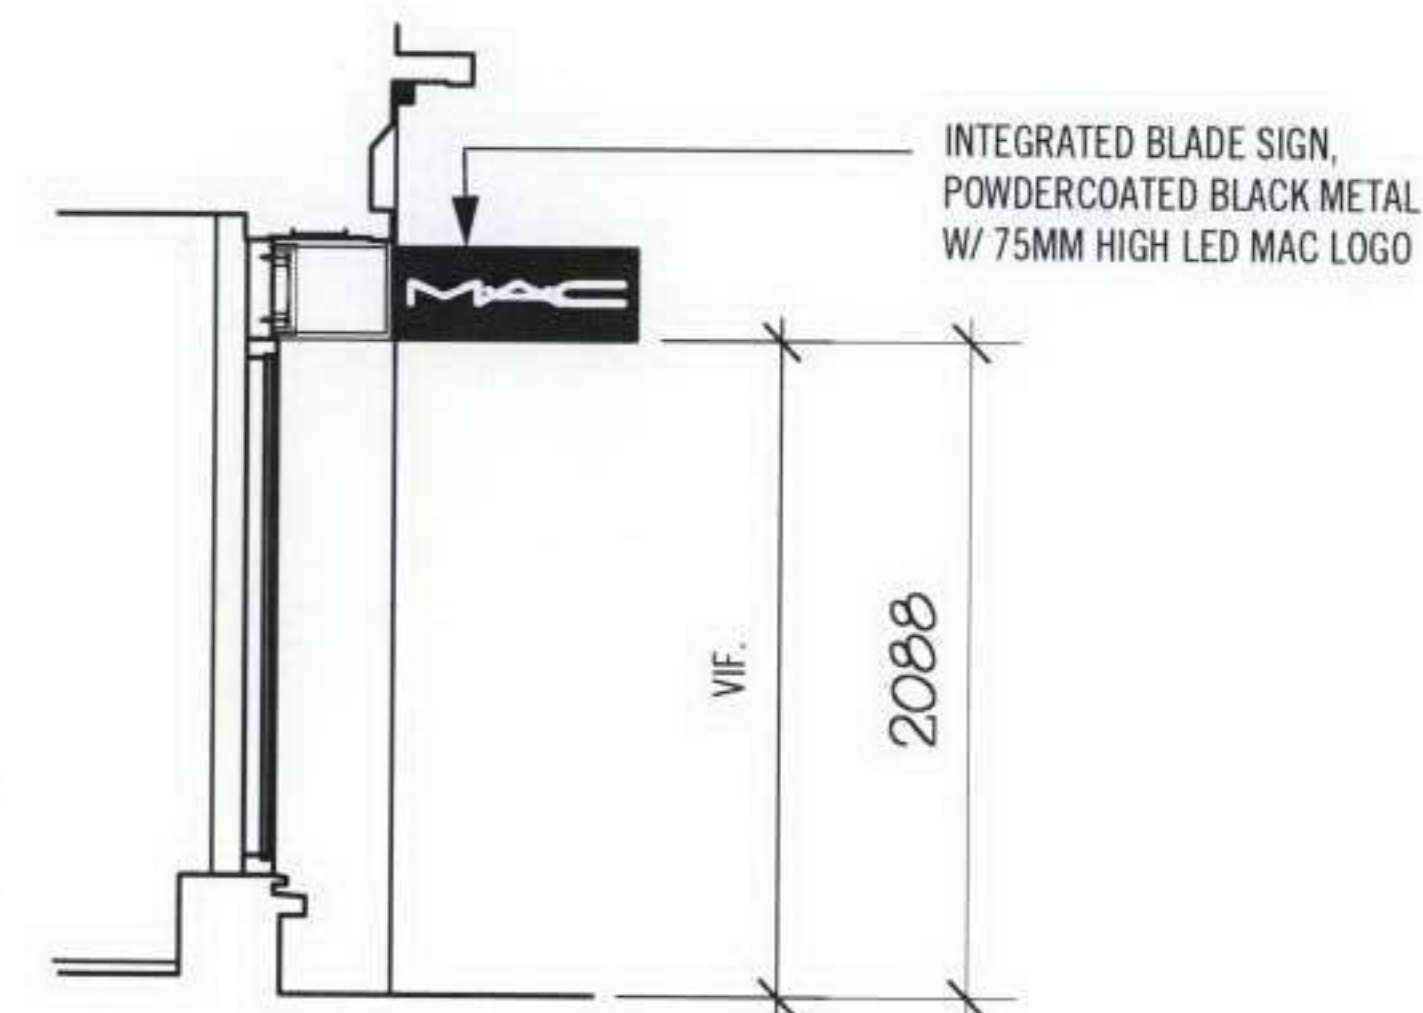

PROPOSED PLAN OF SHOPFRONT

**MAC**  
STORE DESIGN

130 PRINCE STREET, 4TH FL  
NEW YORK, NEW YORK 10012 USA  
TEL: 646.613.6446 FAX: 646.613.9321

73 GROSVENOR ST, LONDON W1K 3BQ, U.K.  
TEL: 0207 409 6881 FAX: 0207 409 6956

ARCHITECT OF RECORD:

NOTES:

"ALL DRAWINGS, SPECIFICATIONS AND RELATED DOCUMENTS ARE THE PROPERTY OF MAC STORE DESIGN AND MUST BE RETURNED UPON REQUEST. NO REPRODUCTION OF ANY KIND, INCLUDING PHOTOCOPYING, RECORDING, OR BY ANY INFORMATION STORAGE AND RETRIEVAL SYSTEM, IS PERMITTED WITHOUT THE WRITTEN PERMISSION OF MAC STORE DESIGN."

b - EX ELEVATION ADDED  
22.11.06

a - plan added  
24.10.06

NO. REVISIONS

DATE

MAC FSS  
38 NEAL ST  
COVENT GARDEN  
LONDON WC2H 9PS

PROPOSED SHOPFRONT

DATE:	19.10.06	DRG. NO.	MAC70104\4b
SCALE:	1:50		
DESIGNER:	SS		
FILE:			