



## Superplan®

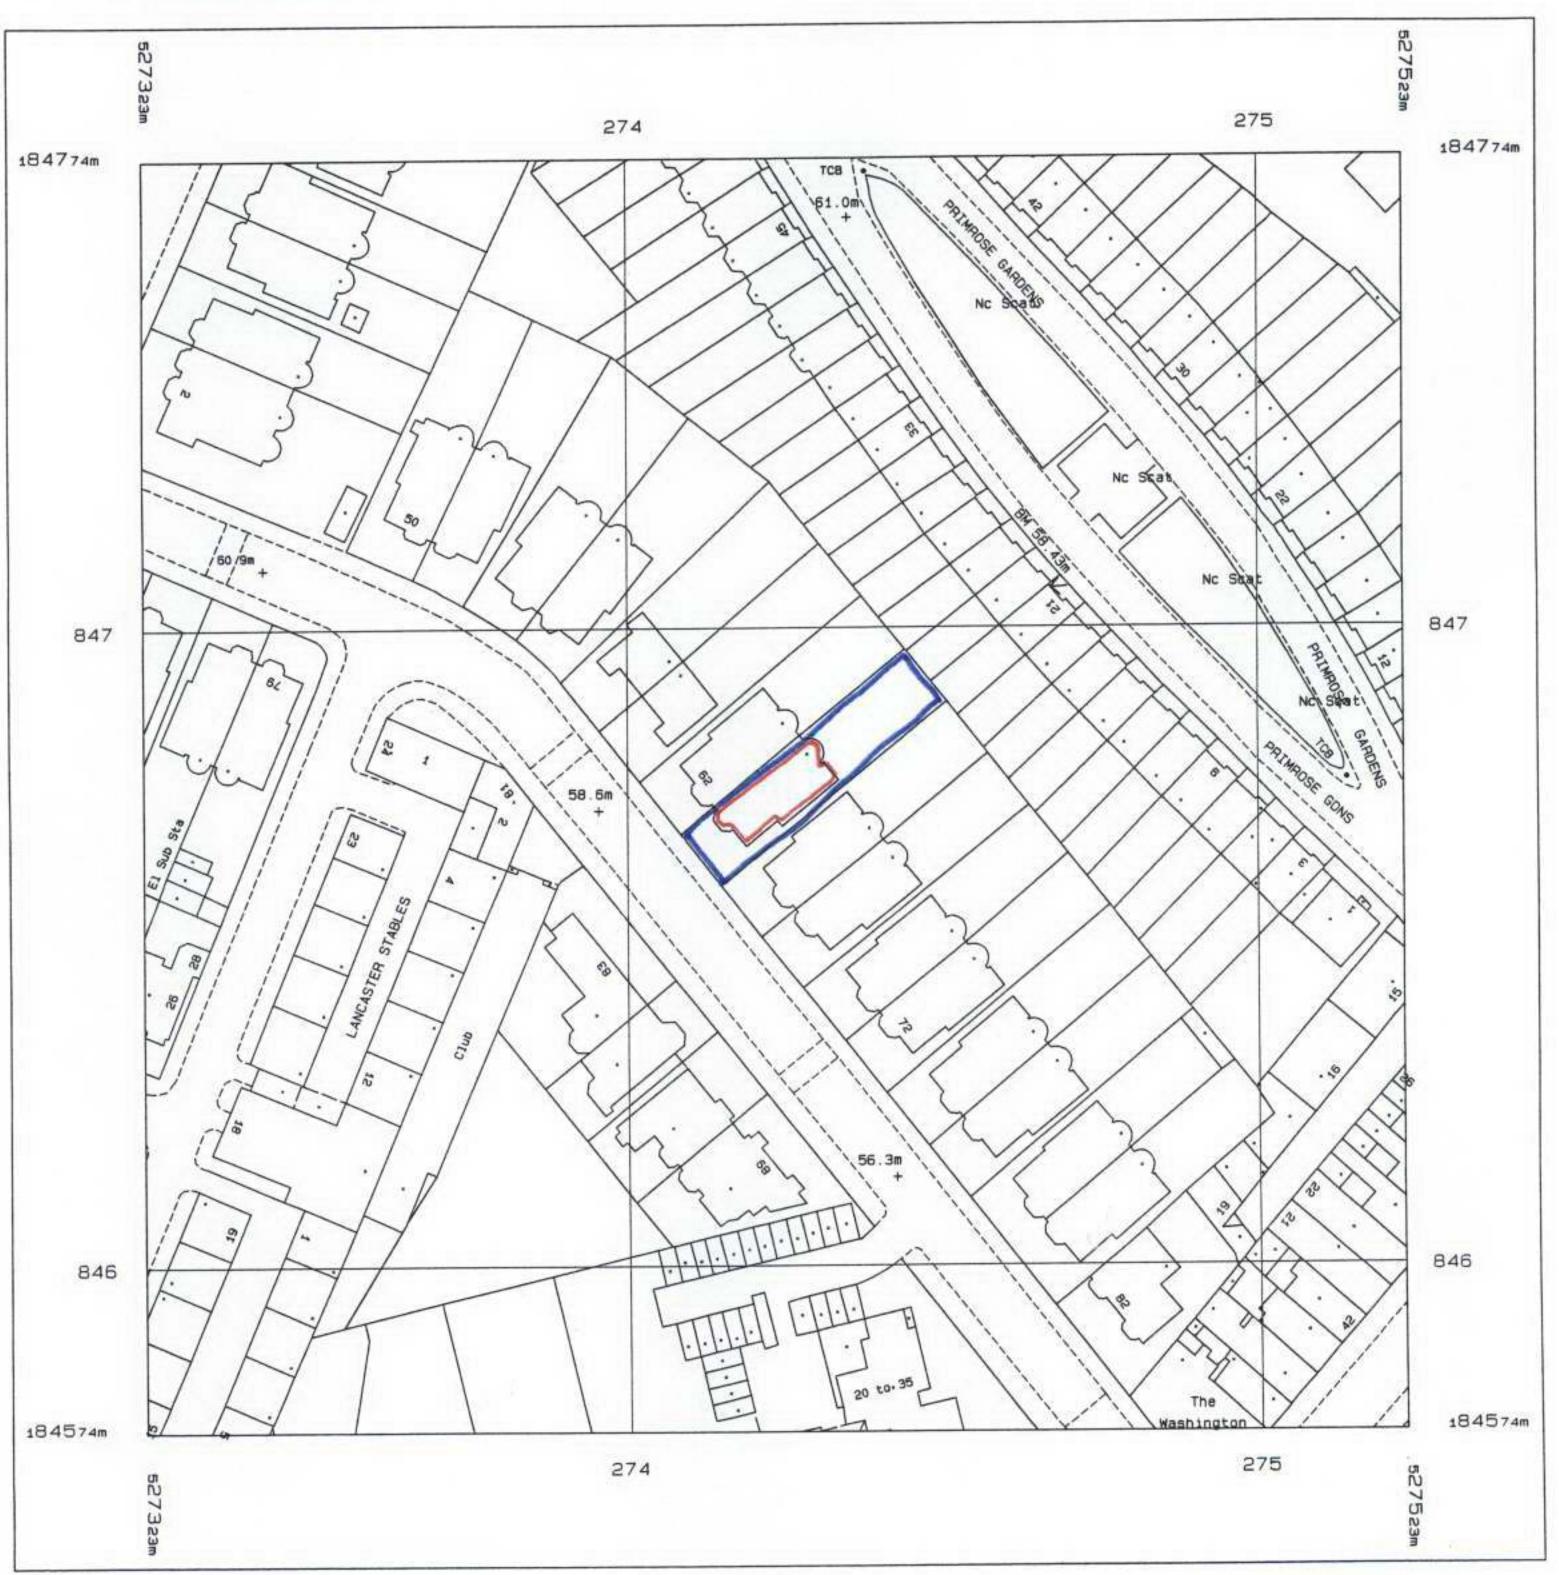

Produced 22 Apr 2005 from Ordnance Survey digital data and incorporating surveyed revision available at this date. © Crown Copyright 2005.

Reproduction in whole or in part is prohibited without the prior permission of Ordnance Survey.

Ordnance Survey, the OS symbol and Superplan are registered trade marks of Ordnance Survey, the national mapping agency of Great Britain.

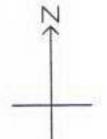

National Grid sheet reference at centre of this Superplan: TQ2784NW

The representation of a road, track or path is no evidence of a right of way.

Heights are given in metres above Datum.

The alignment of tunnels is approximate.

Scale 1: 1250

527423 184674

Centre Coordinates: Supplied by: Stanfords

Serial Number: 02846900