

1:50 SCALE


BANNER
POSITION



Main Entrance to Courtyard

oad


No. 69 Kings Cro

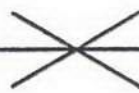

RECEIVED

10/10/2006

69 Kings Cross Road North Elevation

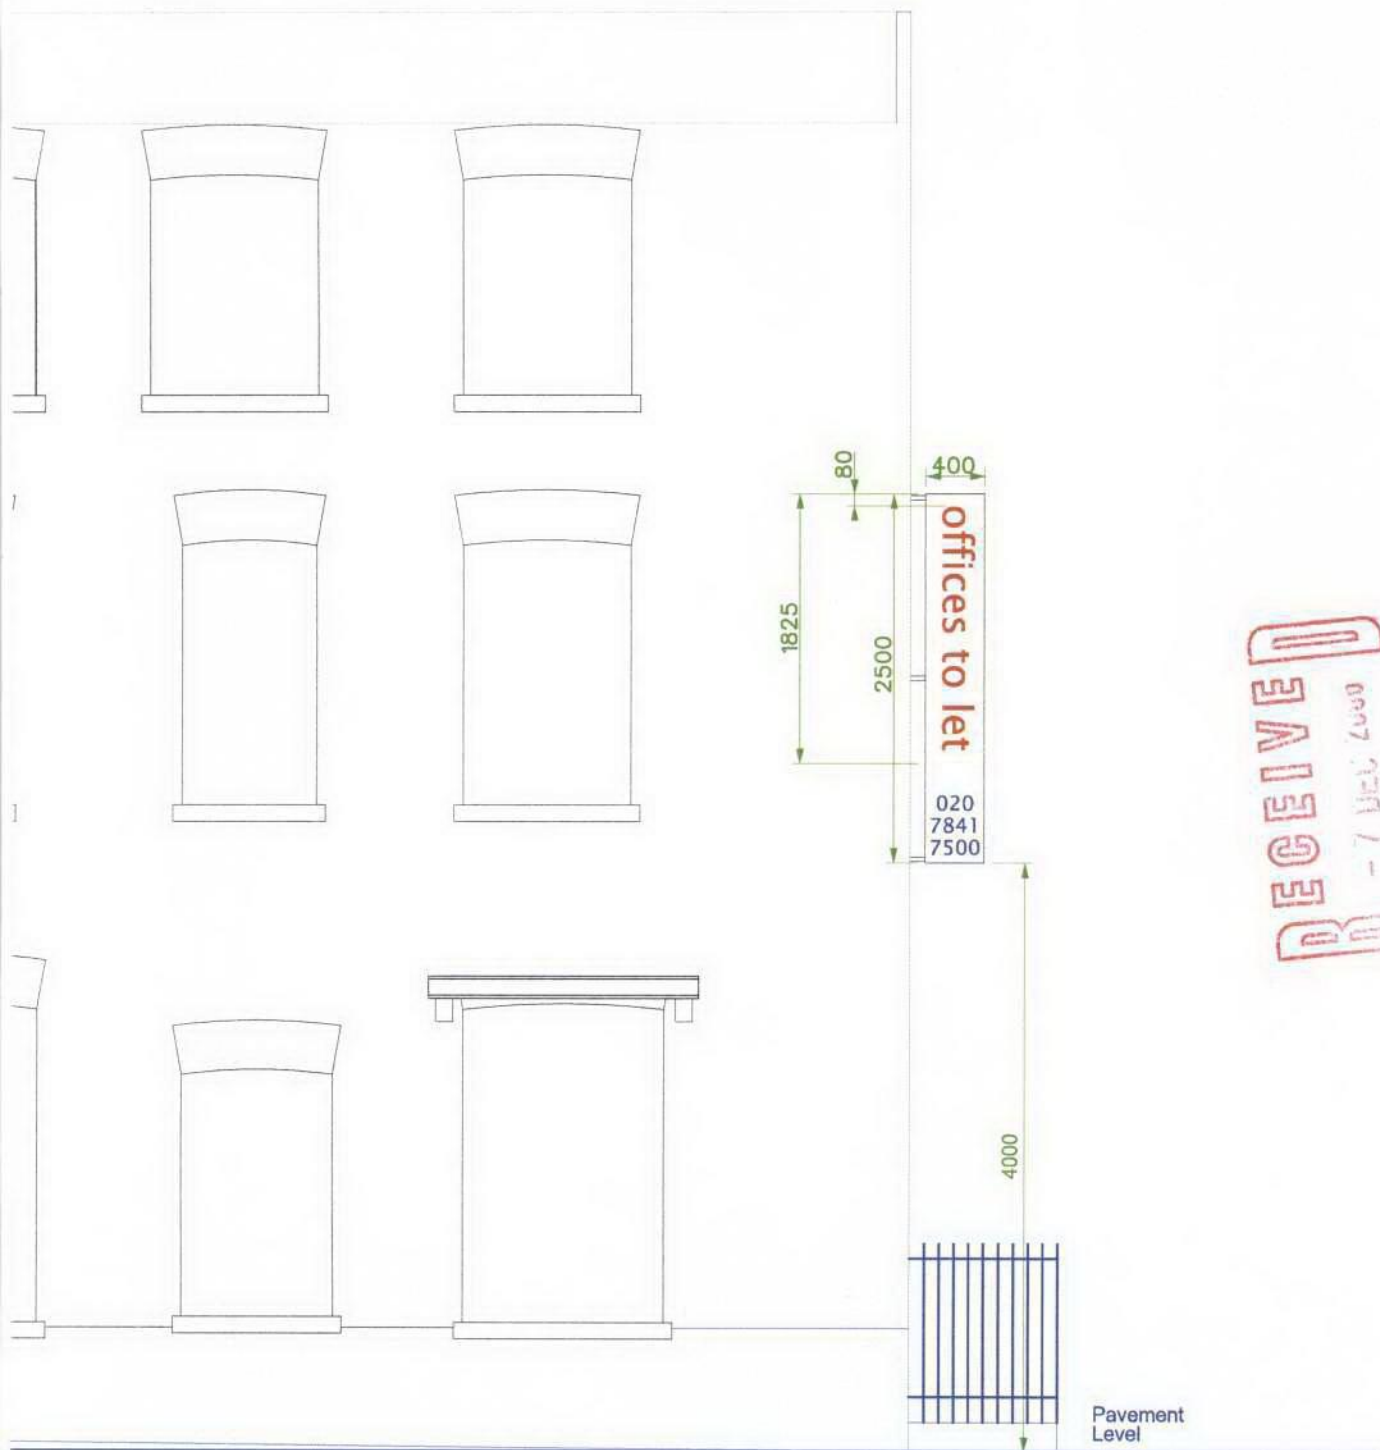

Scale 1:50@A4

1825

80

400

2500

offices to let

020
7841
7500

RECEIVED
-7 DEC 2000

FOR OFFICE USE ONLY - NOT TO BE REPRODUCED