


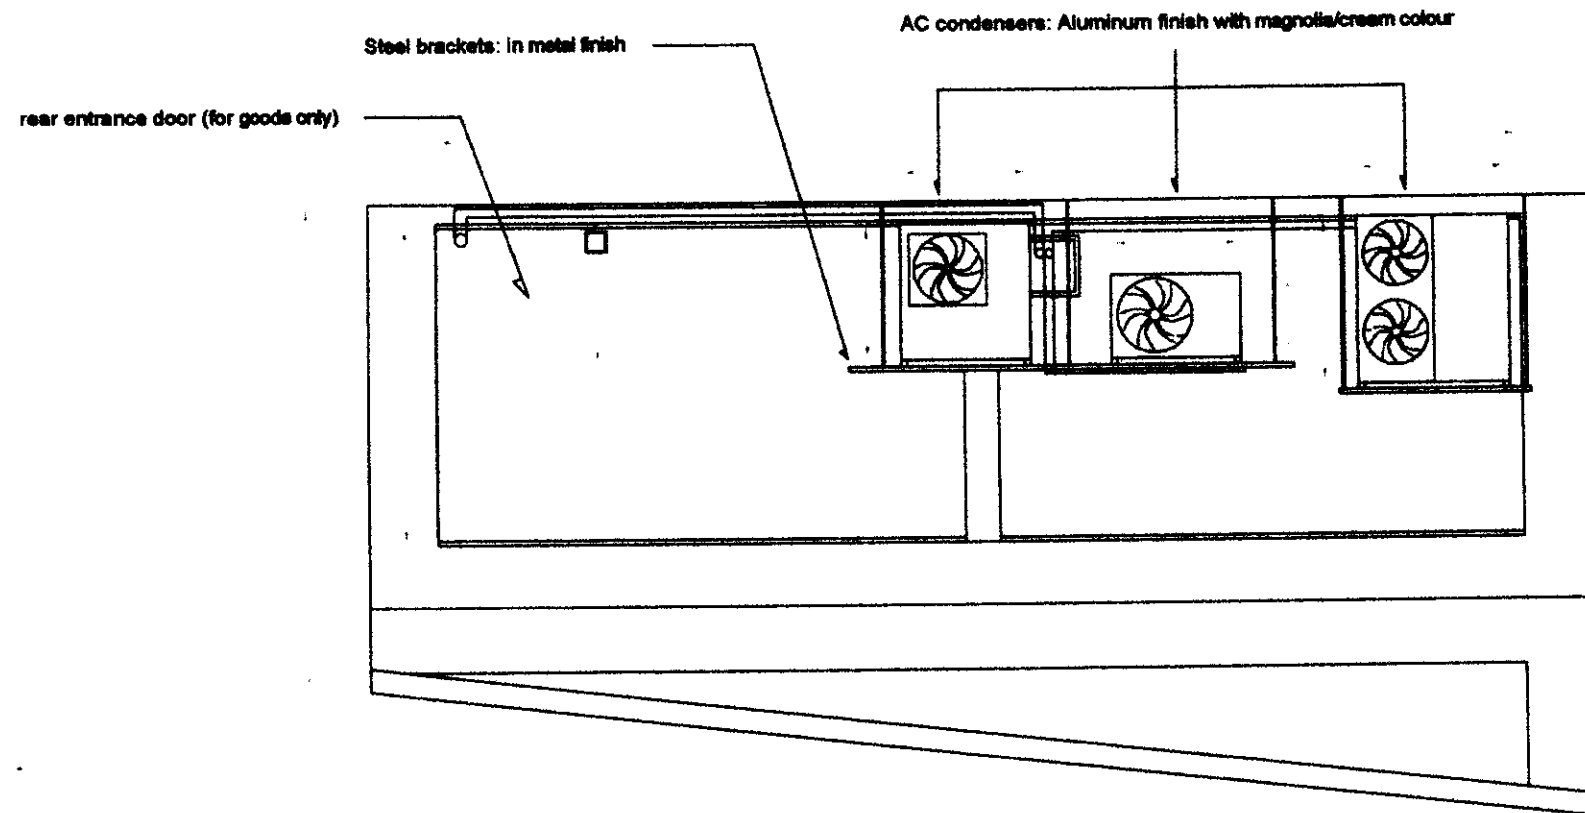

SL01

Elevation of the rear area (1:50 @ A4 Sheet)

