

PROPOSED  
LOCATION OF SITE




SITE LOCATION PLAN  
(SCALE 1:50000)

DIRECTIONS TO SITE

From A1 turn onto A502, continue onto A598. At roundabout take the first exit onto A502, bear right onto A400 & bear right onto A5202. Bear right onto Midland Road. Bear left onto B504 Judd Street. Turn left onto Travistock Place, continue straight ahead onto Regent Square. Continue straight ahead onto sidmouth Street. Turn right onto A5200 Gray's Inn Road. Continue straight ahead to intersection at Clerkenwell Road, Holborn Hall on the left. Arrive at destination.

ORIGINAL DRAWING SIZE A3

PROPOSED SITE ACCESS

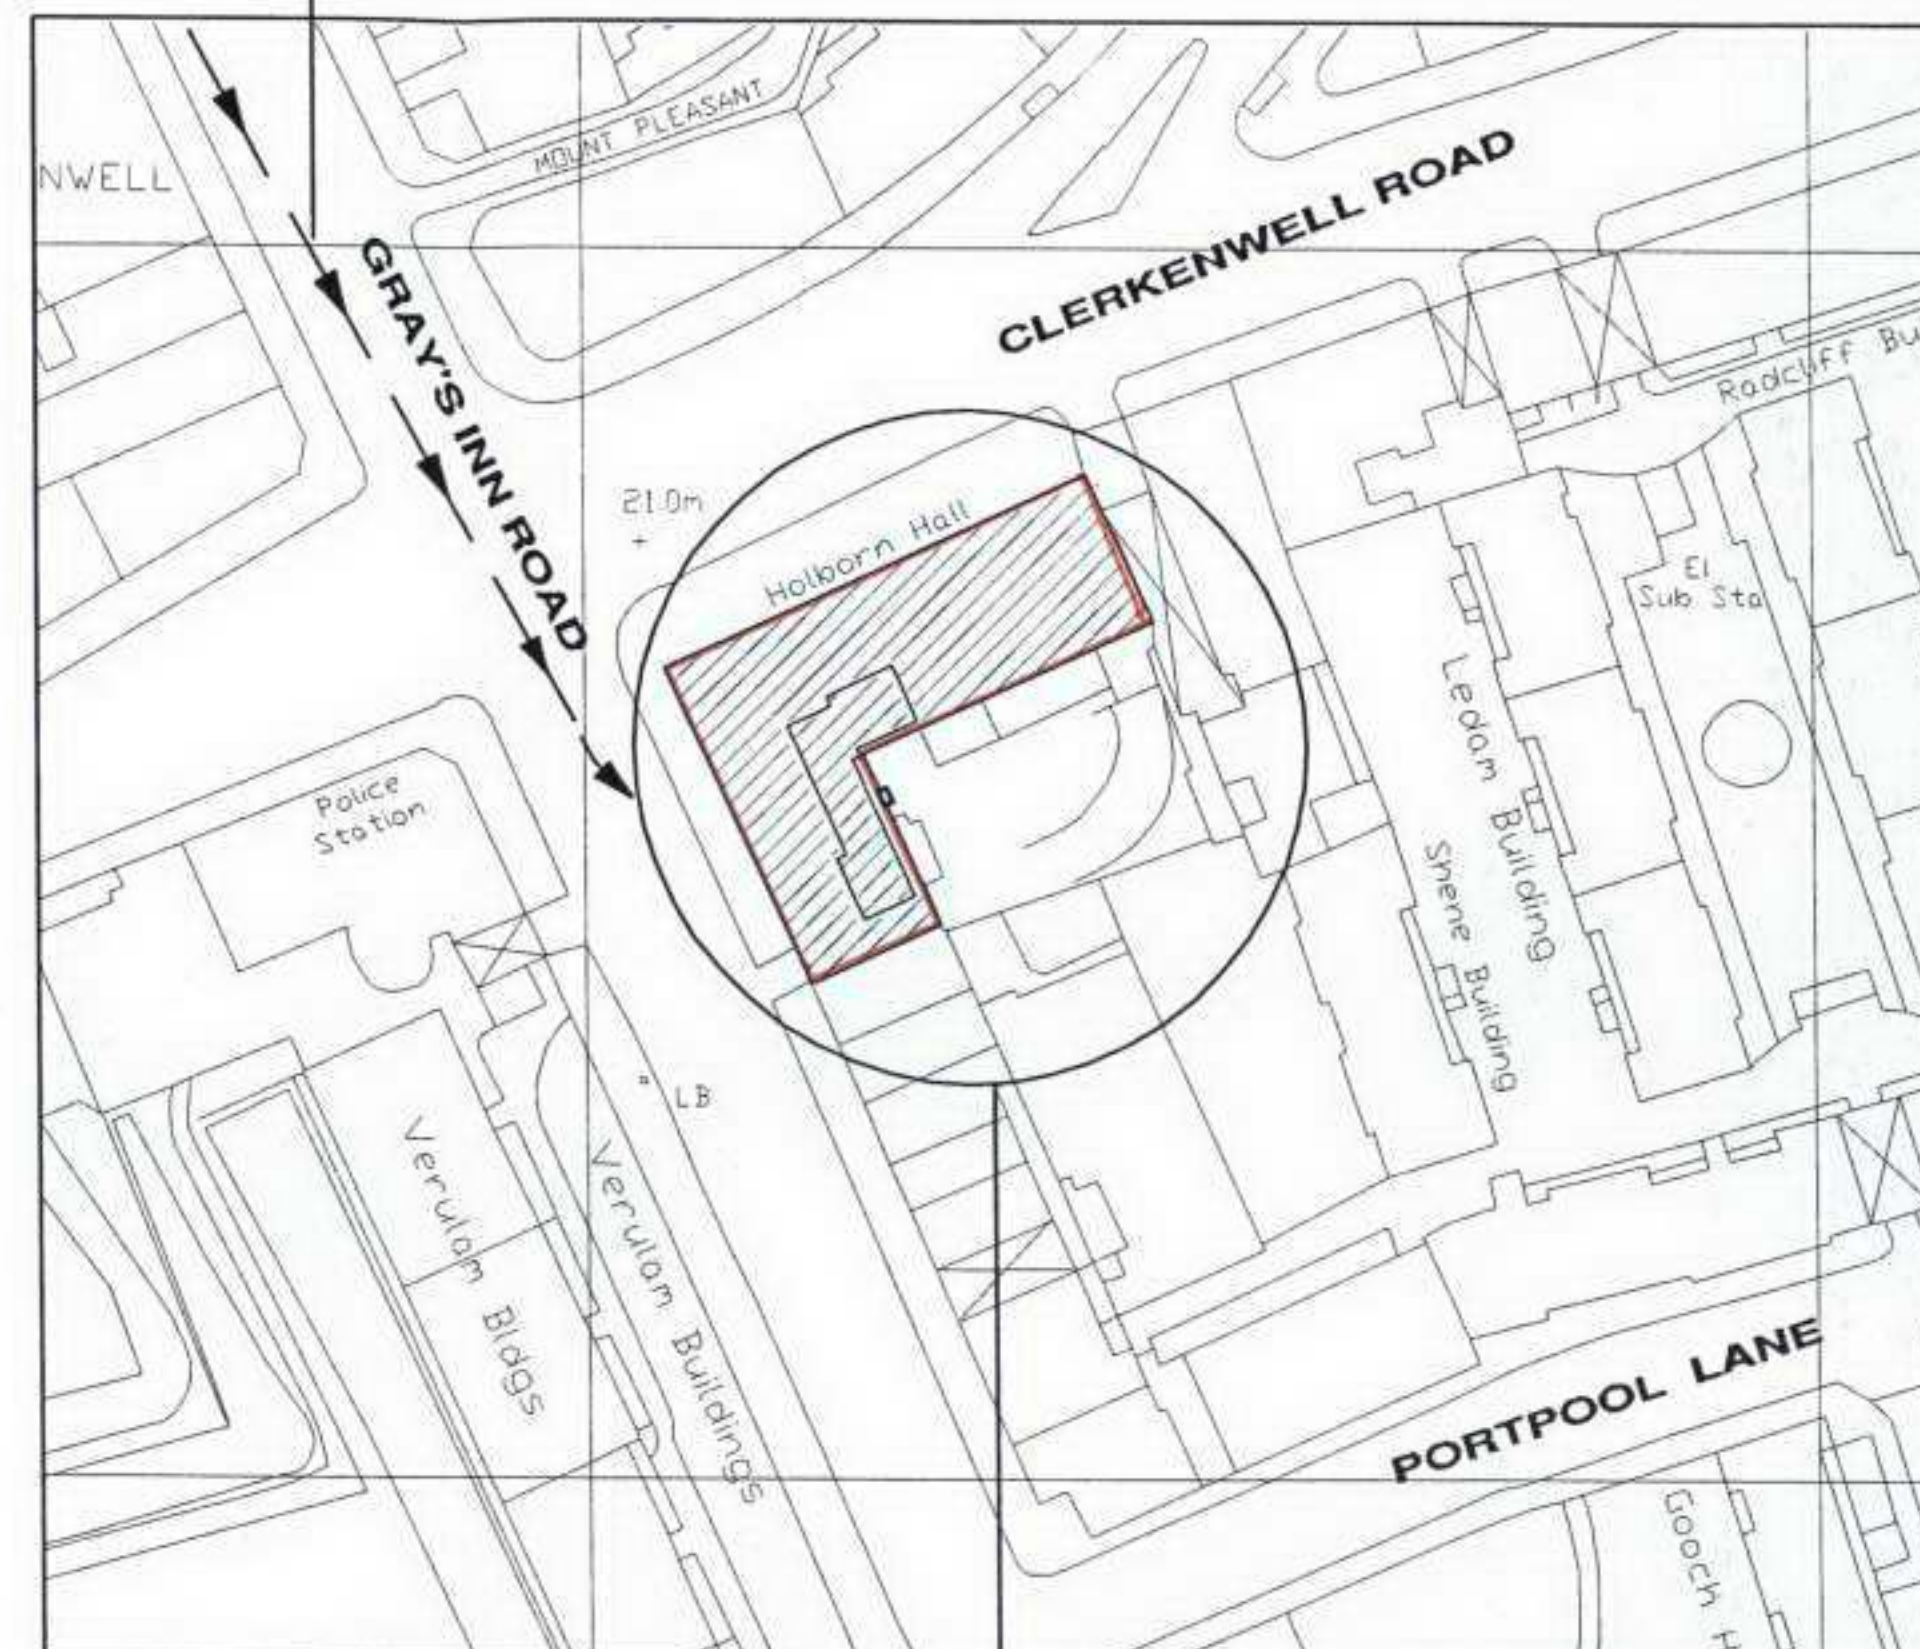

PROPOSED LOCATION  
OF SITE


SITE BLOCK PLAN  
(SCALE 1:1250)

Proposed 02(UK) power route (Landlords Supply)  
TBA

Proposed 02(UK) comms route  
TBA

GENERAL NOTES

This drawing is the Copyright of 02(UK) and must not be reissued, loaned or copied without written consent.  
Use written dimensions only.

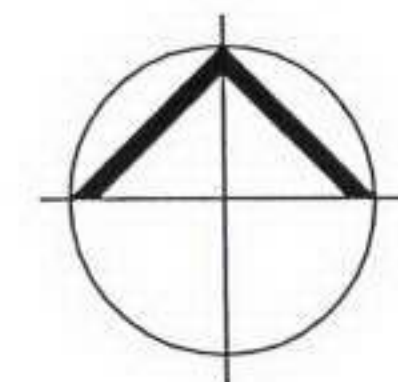

Rev	Date	Description	Drw	Ckd
A	24.04.06	First issue for planning	AR	GS



Ordnance  
Survey

This drawing is based upon Ordnance Survey's 1:1250 map with the permission of the Controller of Her Majesty's Stationary Office. © Crown copyright. Licence Number: 100020449

**SAGE**

design • safety • training

Sage Consulting Limited

The Radlett Village Institute, 413 Watling St, Radlett, Hertfordshire WD7 7JG  
T: 01923 269777 F: 01923 853316 E: enquiries@sage-consulting.co.uk  
www.sage-consulting.co.uk

**O<sub>2</sub> (UK)**

Project Title:  
Cell 38206  
GRAY'S INN ROAD

Site Address:  
HOLBORN HALL  
100 GRAY'S INN ROAD  
LONDON  
WC1X 8AL

Grid Ref: 531020 181960 Ground Height AMSL: 21.0 metres

Drawing Title:  
Site Location Plans

Date: 24.04.06 Drawn: AR

Scale: As shown Checked: GS

Region: M25 Core Approved: LG

Drawing Number:

P/38206/001/A