


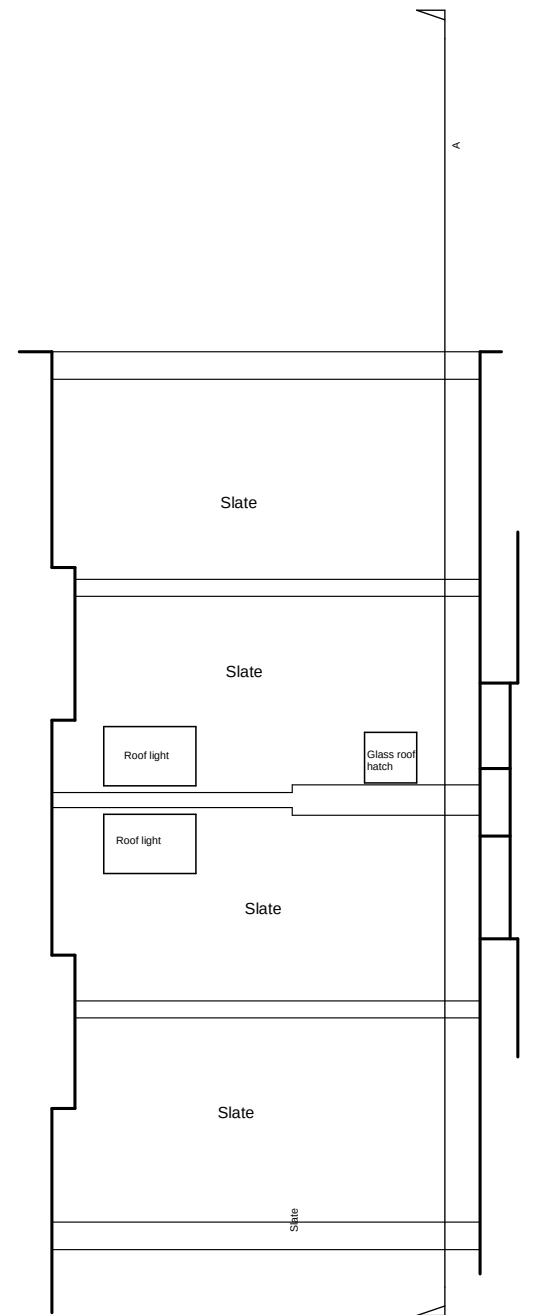


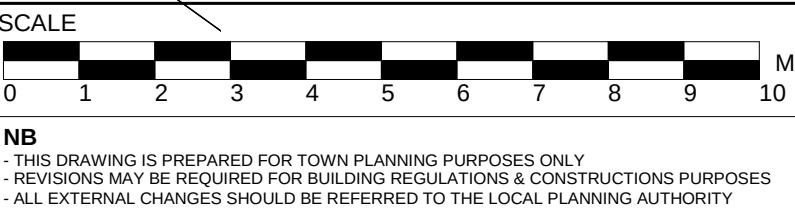

NO	REVISION	DATE	SCALE 	title: EXISTING FLOOR PLANS job: 18 REGENTS PARK ROAD NW1 7TX client: LIONEL SAPH AND STEPHEN VIEIRA M I C H A E L P H I L L I P S A S S O C I A T E S CHARTERED ARCHITECTS 24 Elmbourne Road, London SW17 8JR - T: (020) 8673 4395 - F: (020) 8673 5018 - W: www.bp-architects.co.uk	scale: 1:100 at A3 date: NOV. 2006 drg no: BP0602/EP1A
			NB - THIS DRAWING IS PREPARED FOR TOWN PLANNING PURPOSES ONLY - REVISIONS MAY BE REQUIRED FOR BUILDING REGULATIONS & CONSTRUCTIONS PURPOSES - ALL EXTERNAL CHANGES SHOULD BE REFERRED TO THE LOCAL PLANNING AUTHORITY		

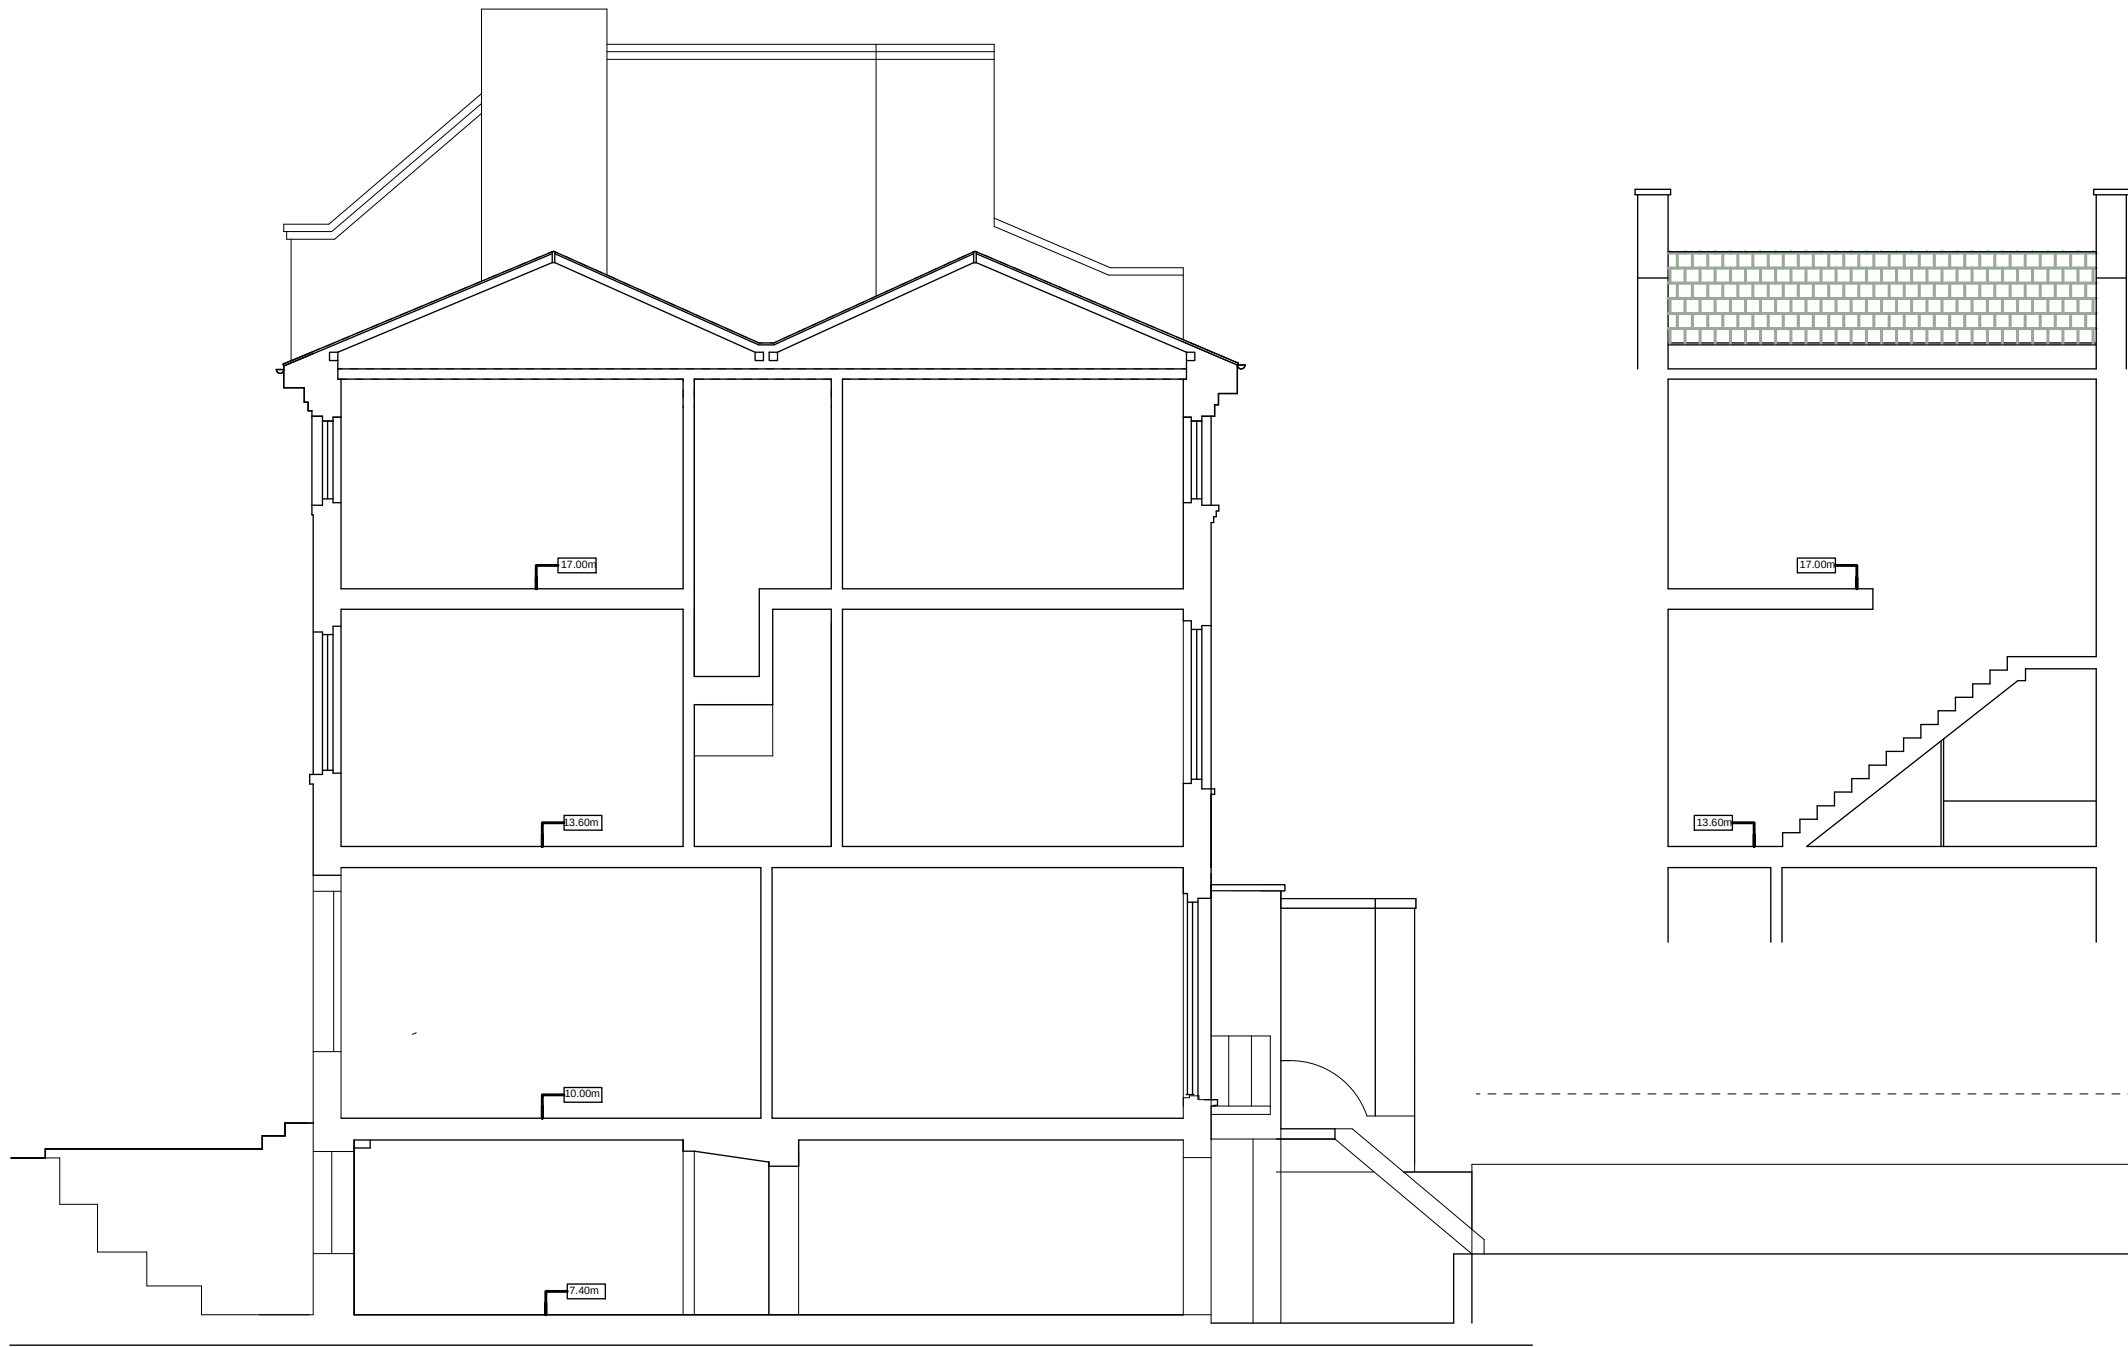

NO	REVISION	DATE	SCALE 012345678910 M	title: EXISTING SECTION		scale: 1:100 at A3
				job: 18 REGENTS PARK ROAD NW1 7TX	client: LIONEL SAPH AND STEPHEN VIEIRA	date: NOV. 2006
				NB - THIS DRAWING IS PREPARED FOR TOWN PLANNING PURPOSES ONLY - REVISIONS MAY BE REQUIRED FOR BUILDING REGULATIONS & CONSTRUCTIONS PURPOSES - ALL EXTERNAL CHANGES SHOULD BE REFERRED TO THE LOCAL PLANNING AUTHORITY	M I C H A E L P H I L L I P S A S S O C I A T E S CHARTERED ARCHITECTS 24 Elmbourne Road, London SW17 8JR - T: (020) 8673 4395 - F: (020) 8673 5018 - W: www.bp-architects.co.uk	

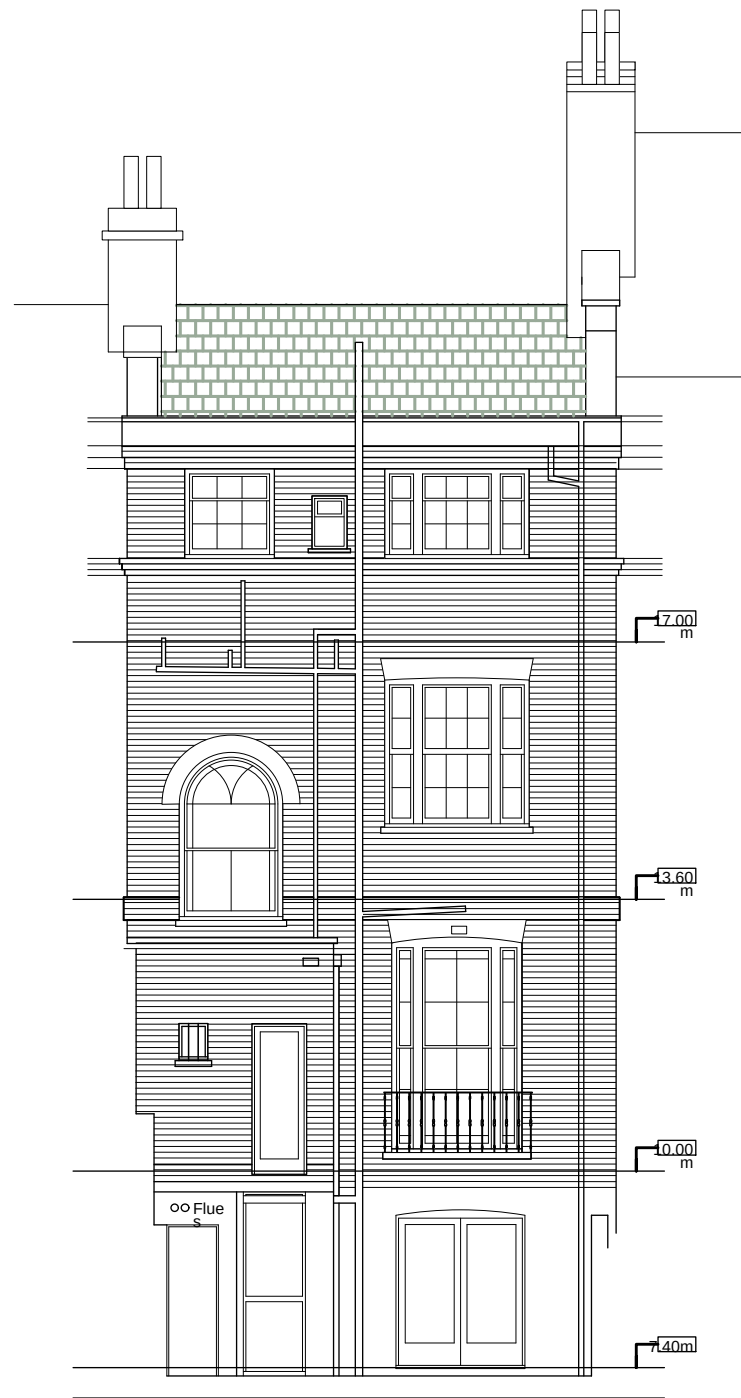

NORTH ELEVATION (REAR TO GARDEN)

NO	REVISION	DATE	SCALE	title: EXISTING ELEVATIONS		scale: 1:100 at A3
A	BALCONY RAILINGS SHOWN	28/06/06		job: 18 REGENTS PARK ROAD NW1 7TX client: LIONEL SAPH AND STEPHEN VIEIRA		date: NOV. 2006
			NB - THIS DRAWING IS PREPARED FOR TOWN PLANNING PURPOSES ONLY - REVISIONS MAY BE REQUIRED FOR BUILDING REGULATIONS & CONSTRUCTIONS PURPOSES - ALL EXTERNAL CHANGES SHOULD BE REFERRED TO THE LOCAL PLANNING AUTHORITY	M I C H A E L P H I L L I P S A S S O C I A T E S — C H A R T E R E D A R C H I T E C T S — 24 Elmbourne Road, London SW17 8JR - T: (020) 8673 4395 - F: (020) 8673 5018 - W: www.bp-architects.co.uk		BP0602/EP2A