


Scale:- 1/1250

29 Medburn Street,
London, NW1 1LH

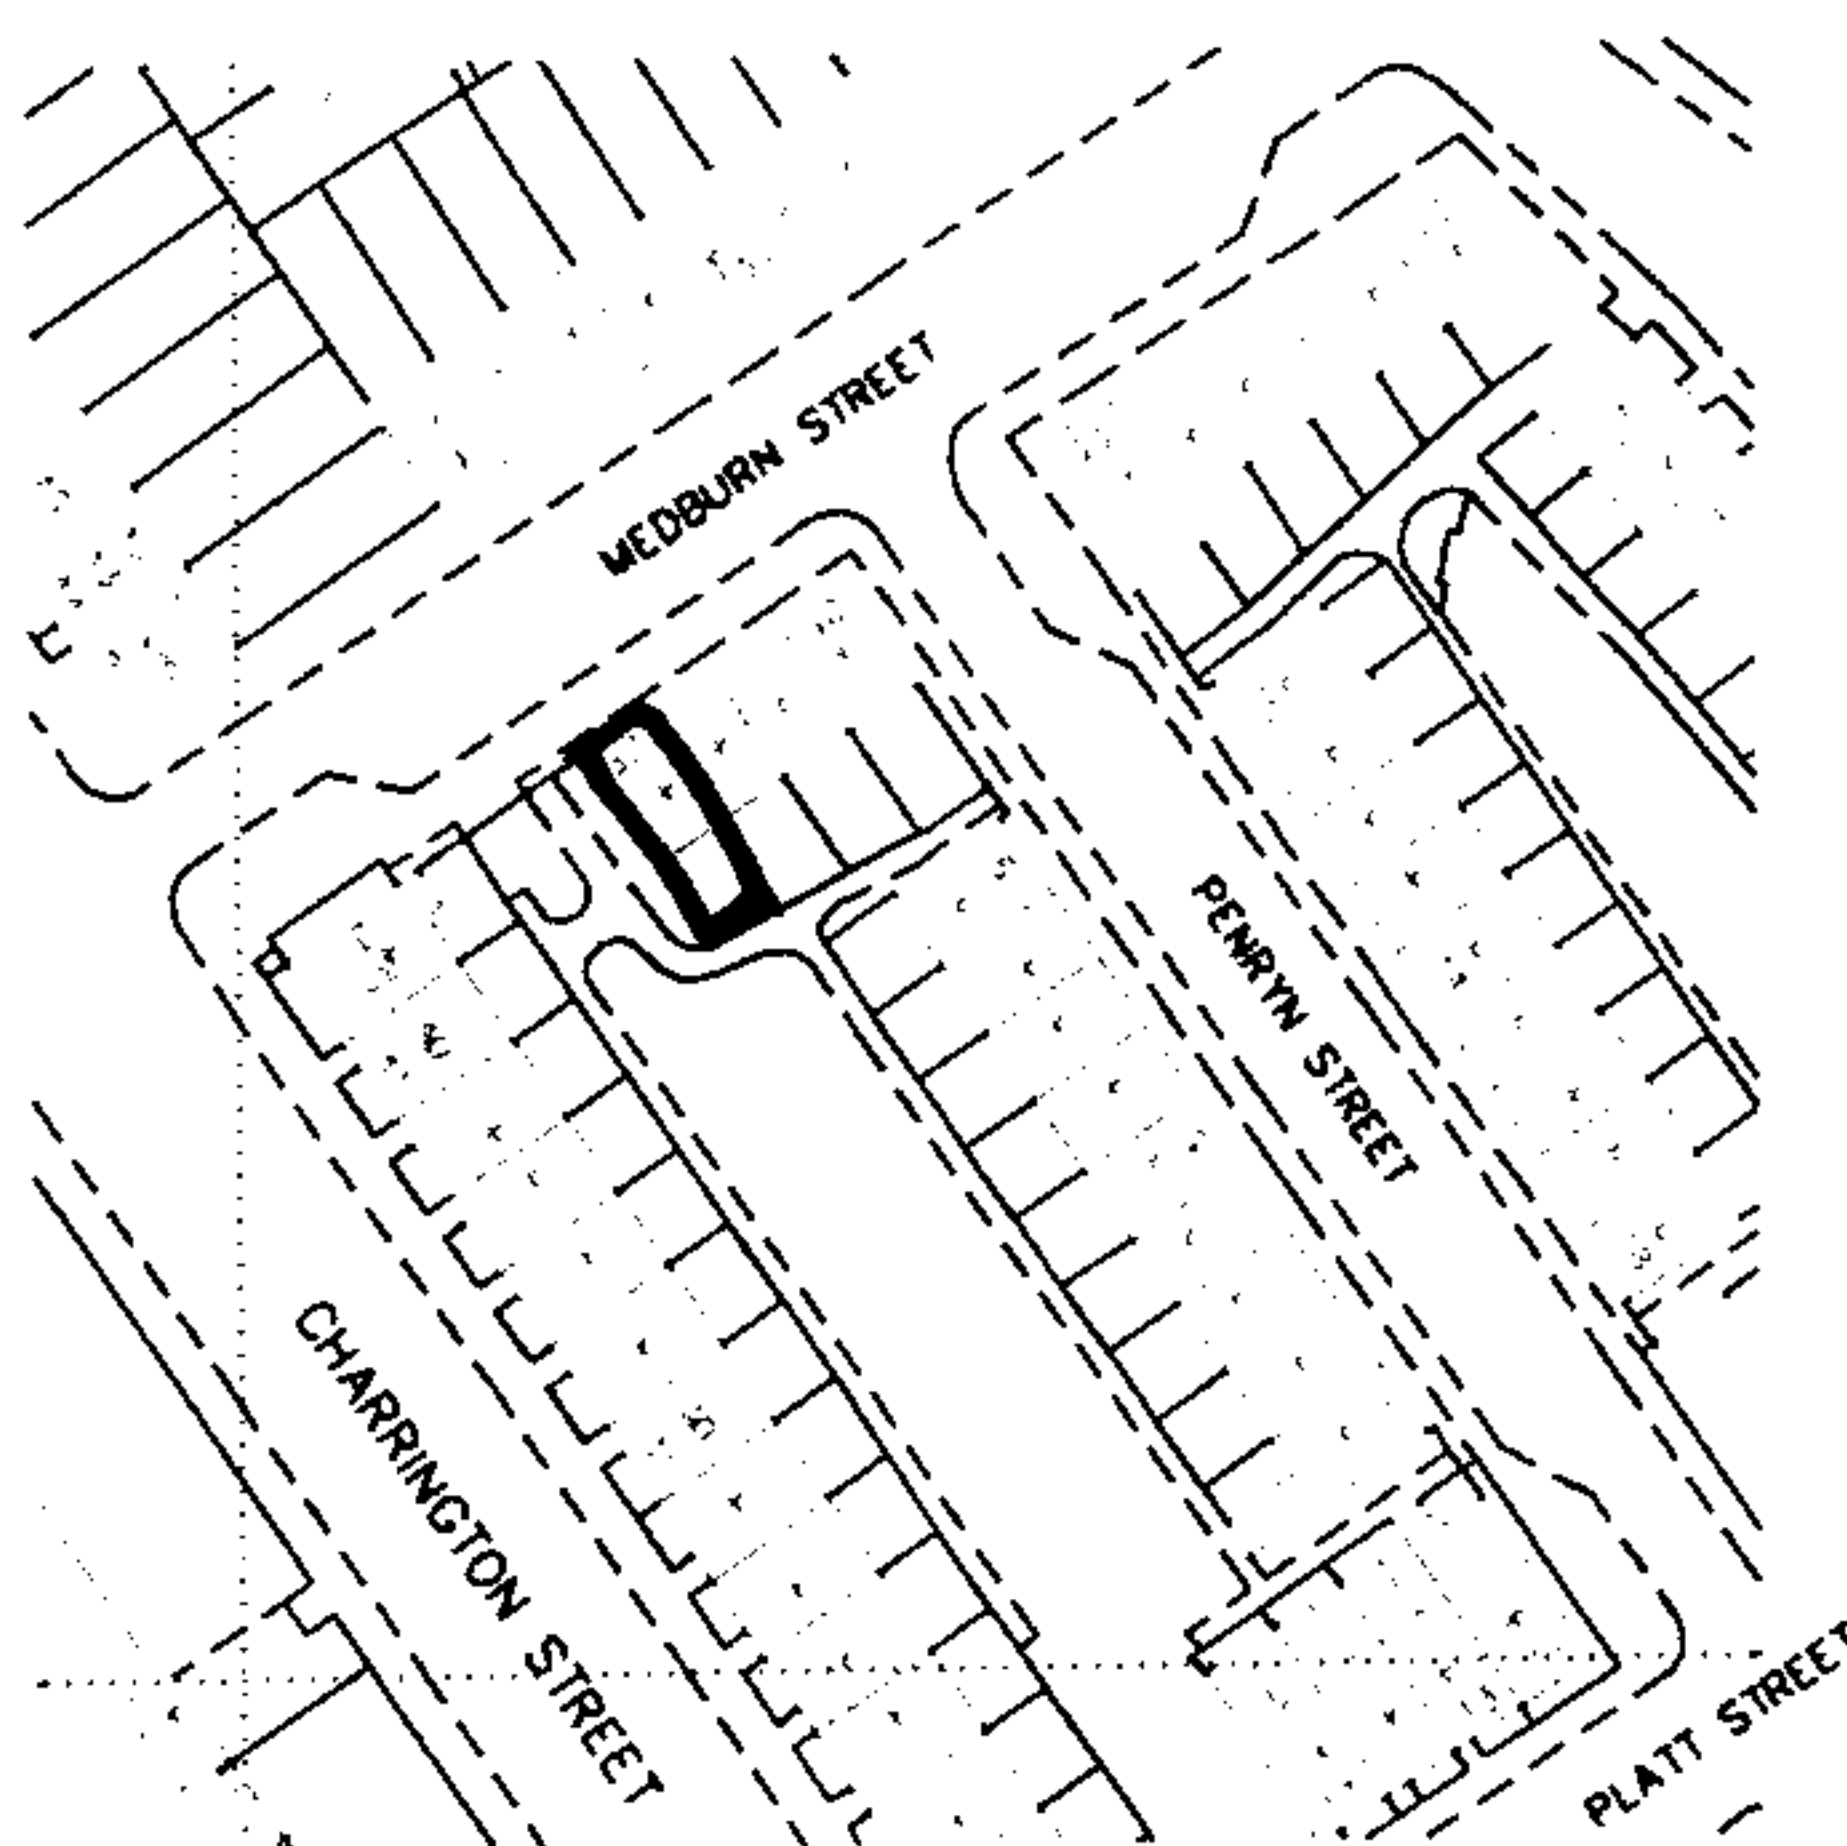

Location Plan

© Crown copyright. All rights reserved.

Licence Number:- ES 100004406