




Basement:
Existing & Proposed

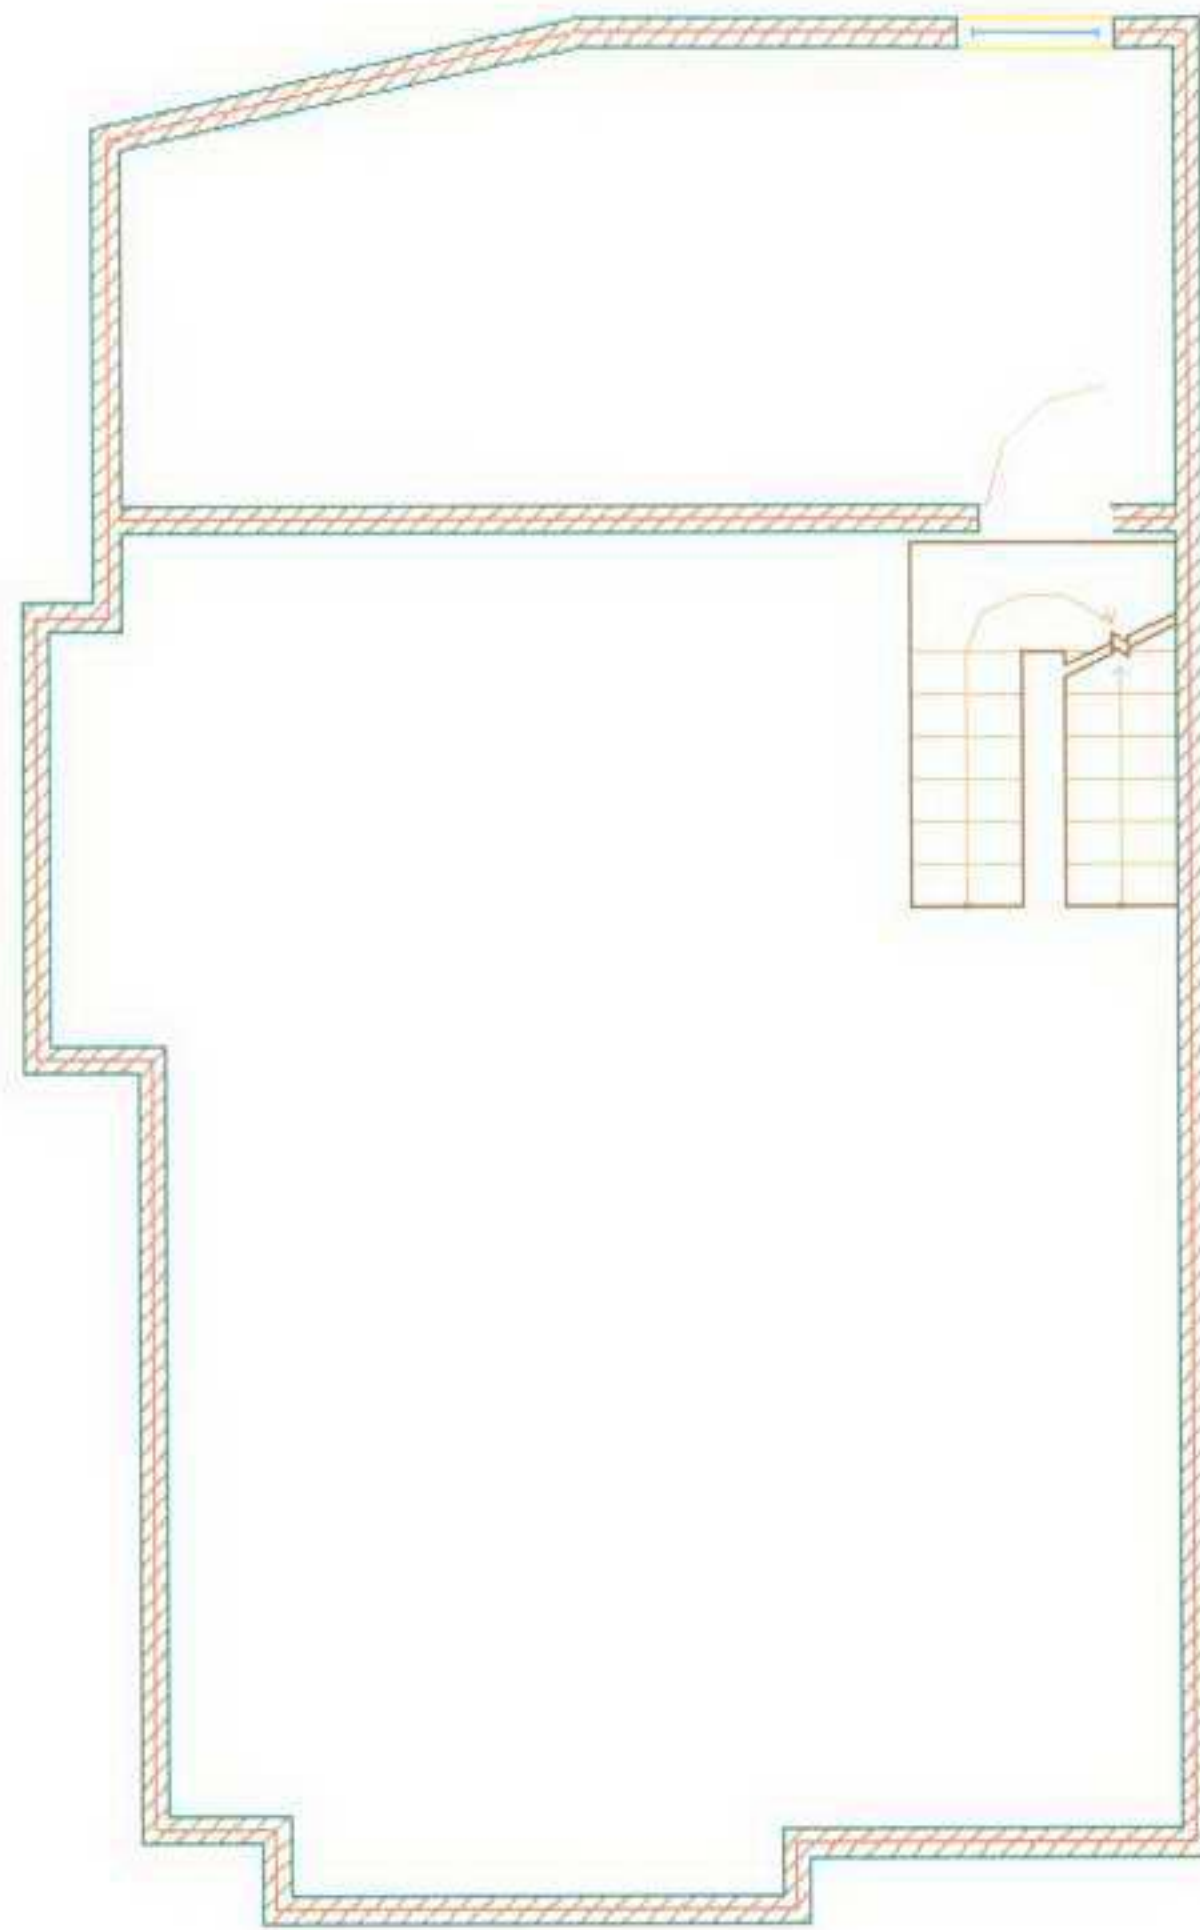


Ground
Existing

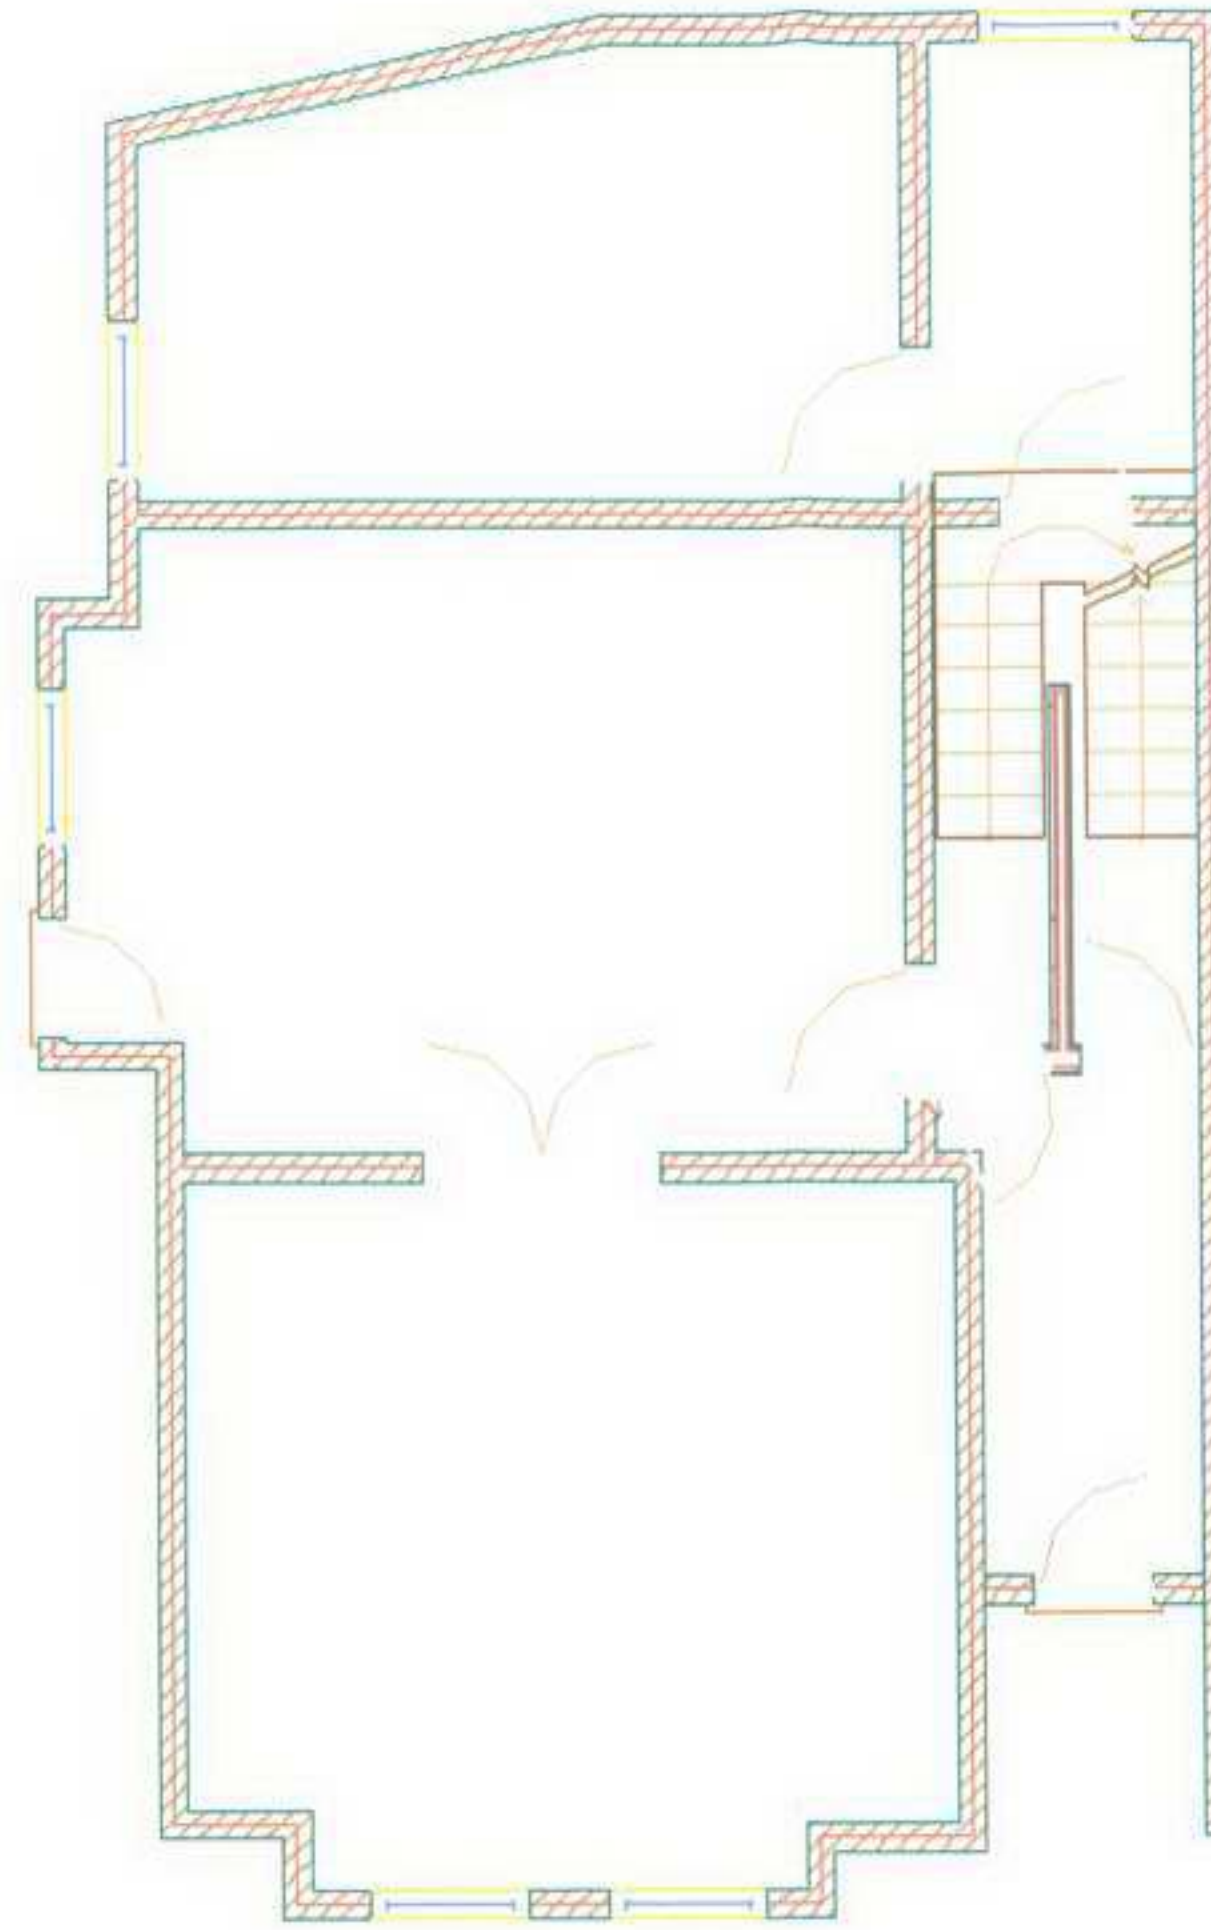

First:
Existing & Proposed

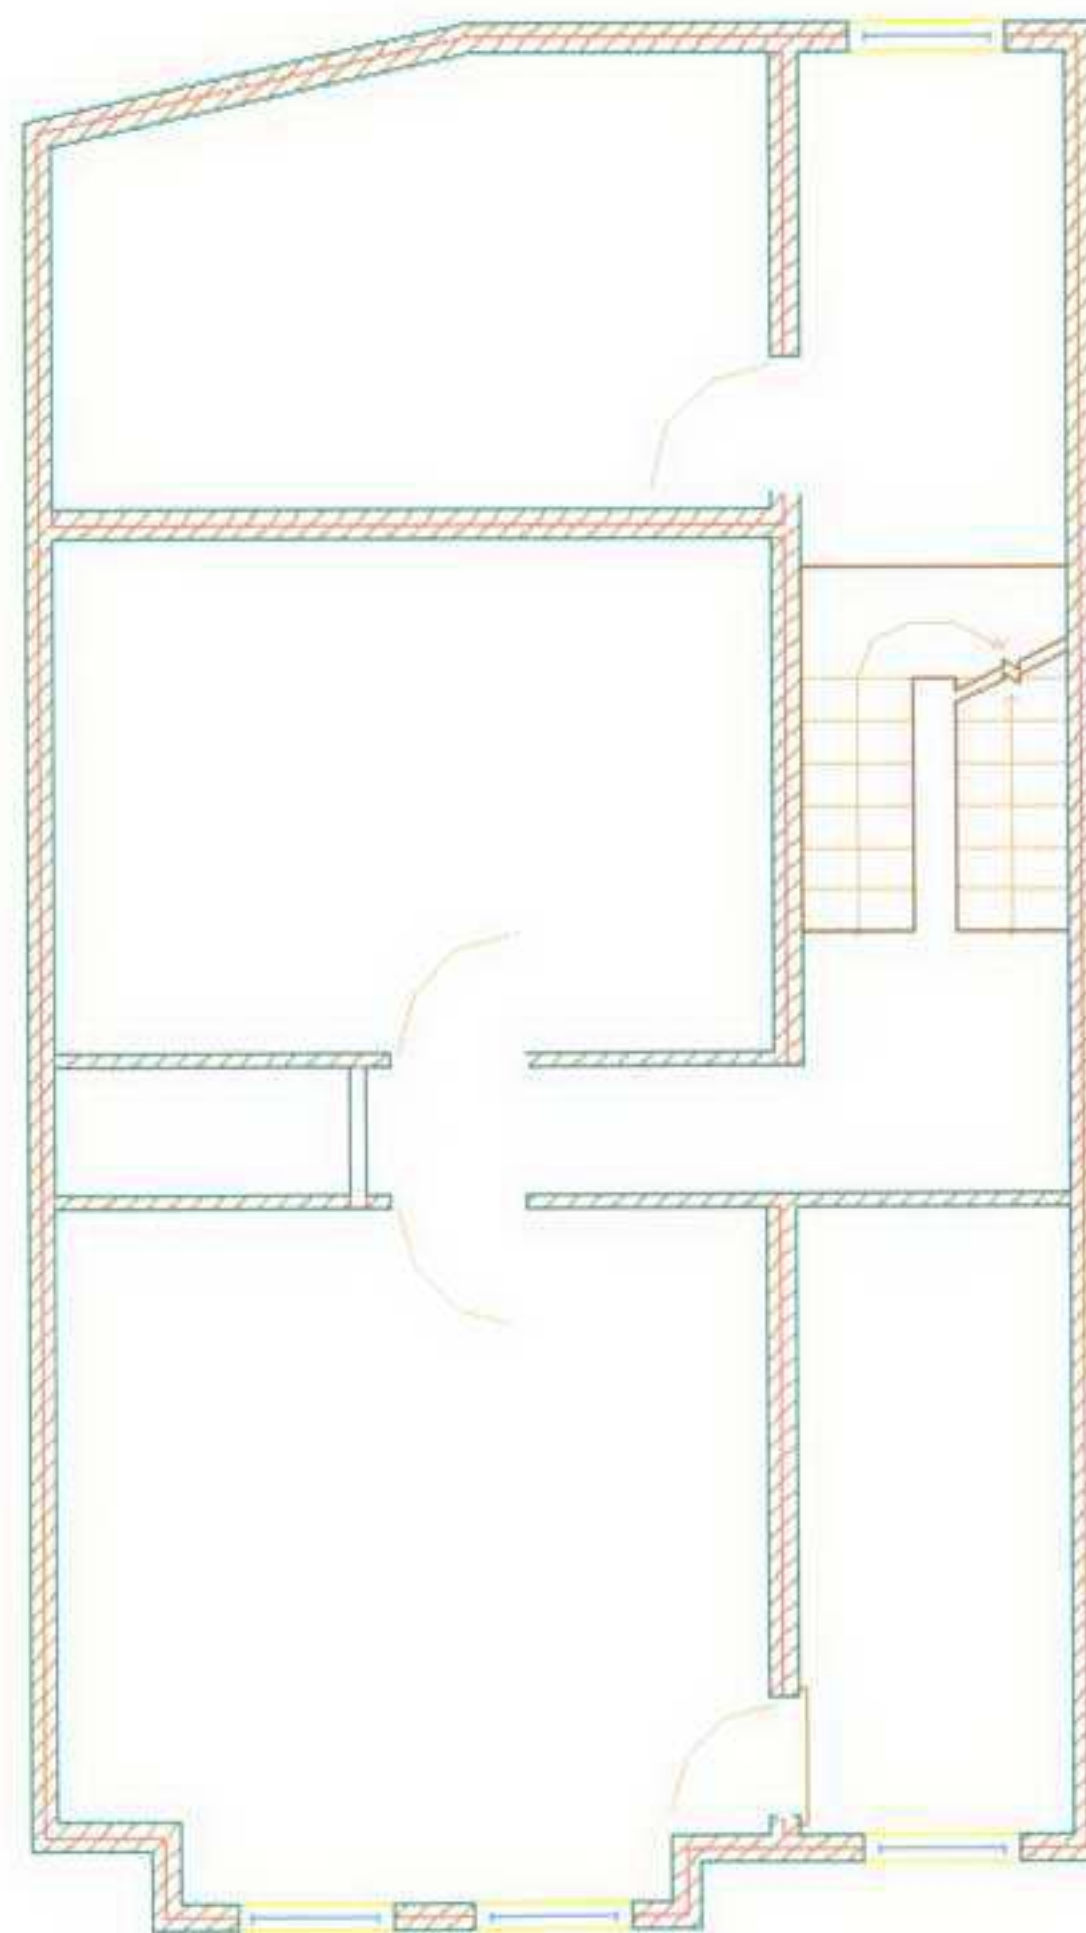

Second:
Existing & Proposed

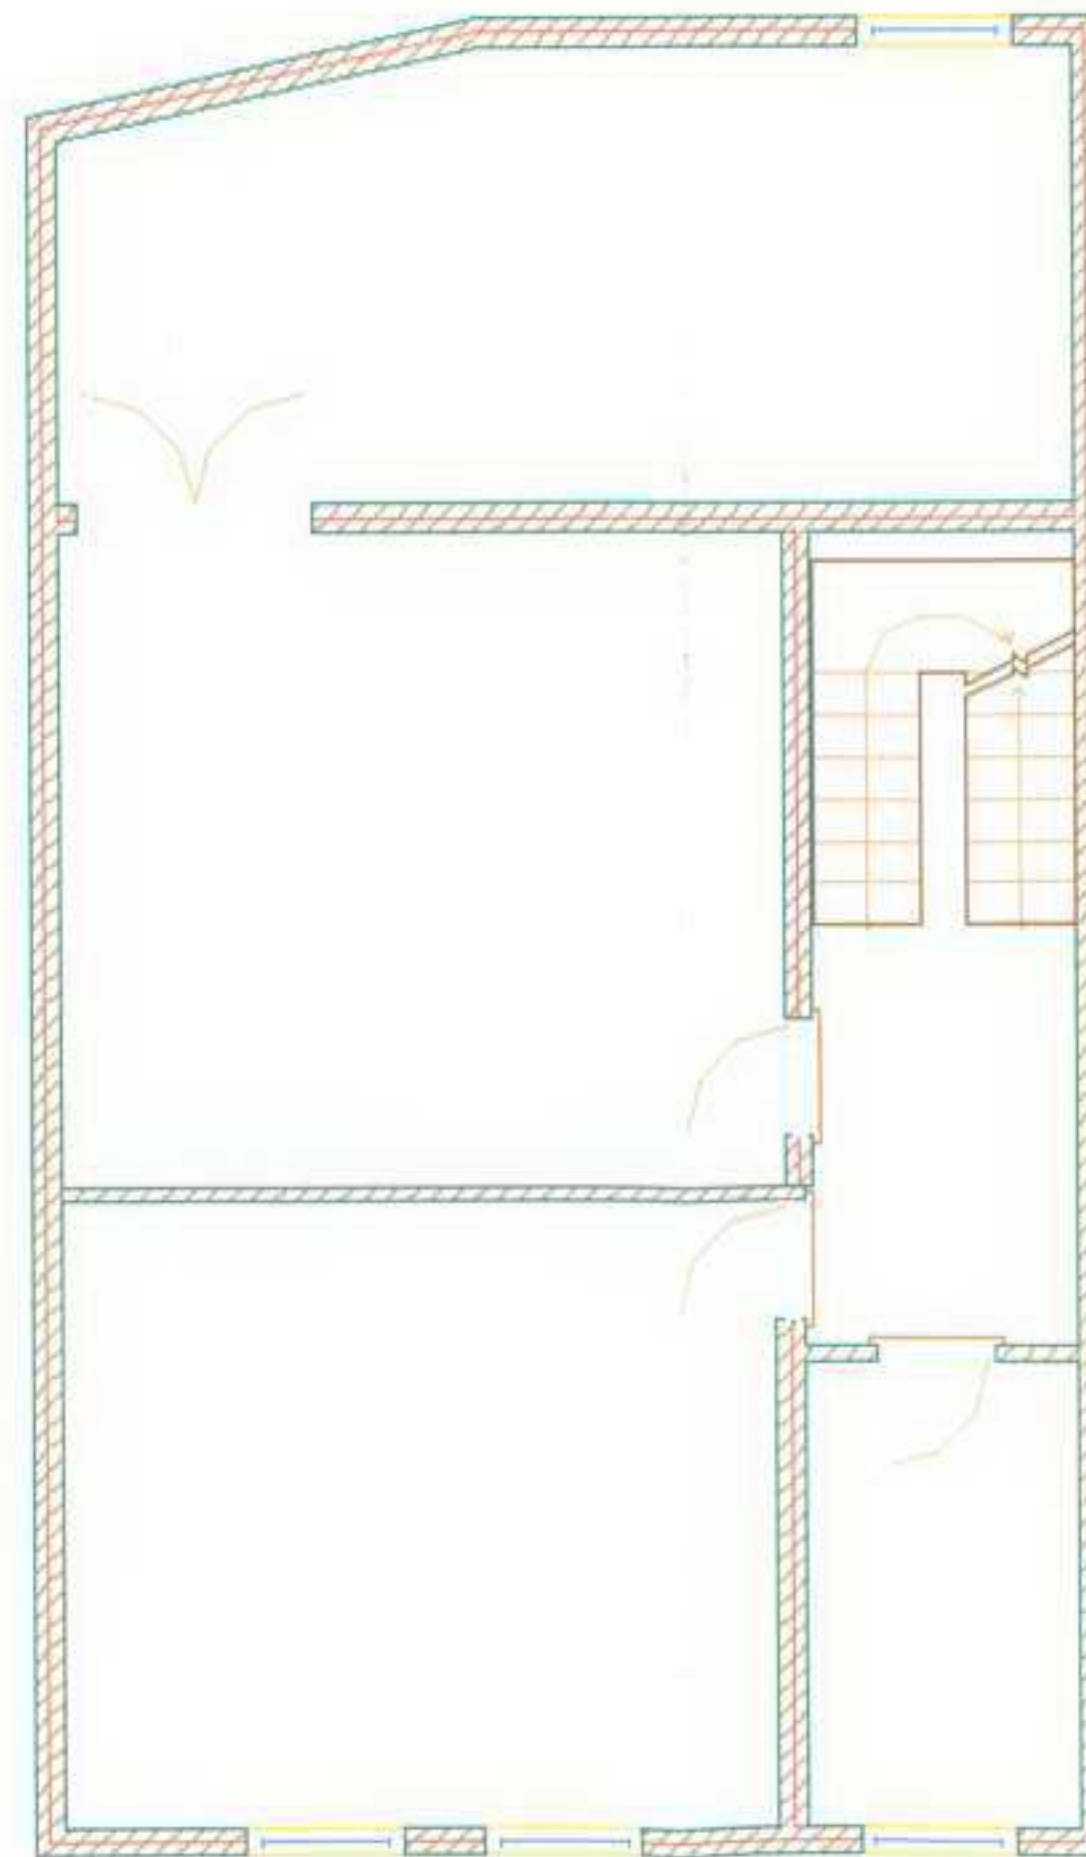

Client: N. Bennie
Project: 11b Laurier Rd NW5
Drawing: Existing Plans
Scale: 1:100 @A3
Drawing no. 0445/3

Notes: All bar ground floor remain unchanged.

RECEIVED
17 NOV 2006

Project No: 0455
Date: 7 Nov 2006
Drawn by: Ralph Ford

Lightscape
Design

© LIGHTSCAPE DESIGN UK LTD
Turnpike Cottage, Kingston Hill, Surrey KT2 7LN
Tel: 020 8974 8694
ralph.ford@btinternet.com