



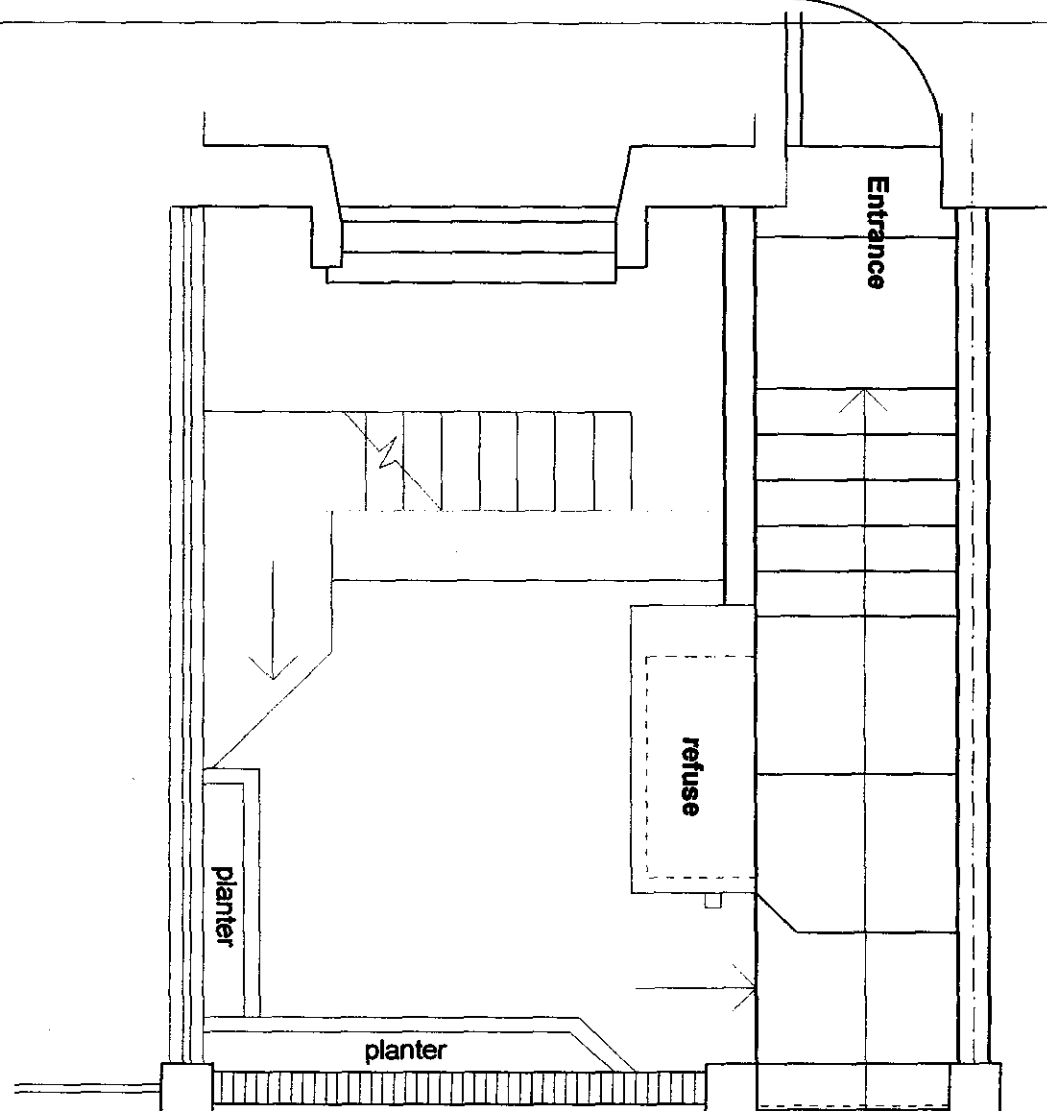

EXISTING FRONT GARDEN PLAN

Black railings and gate by
B.Rourke & Co
ref: 82/5

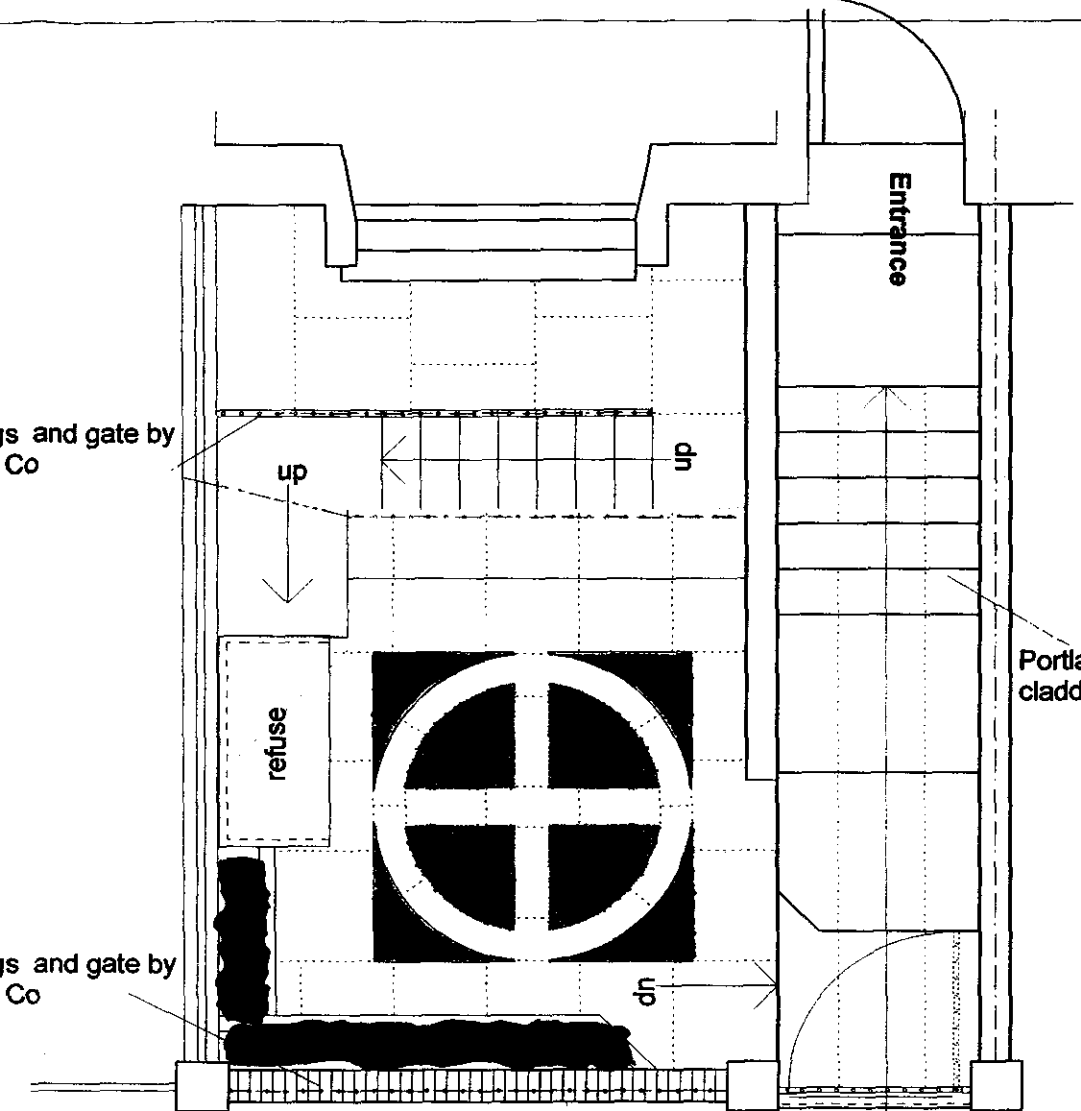


PROPOSED FRONT GARDEN PLAN



EXISTING FRONT ENTRANCE ELEVATION

Black railings and gate by
B.Rourke & Co
ref: 82/5

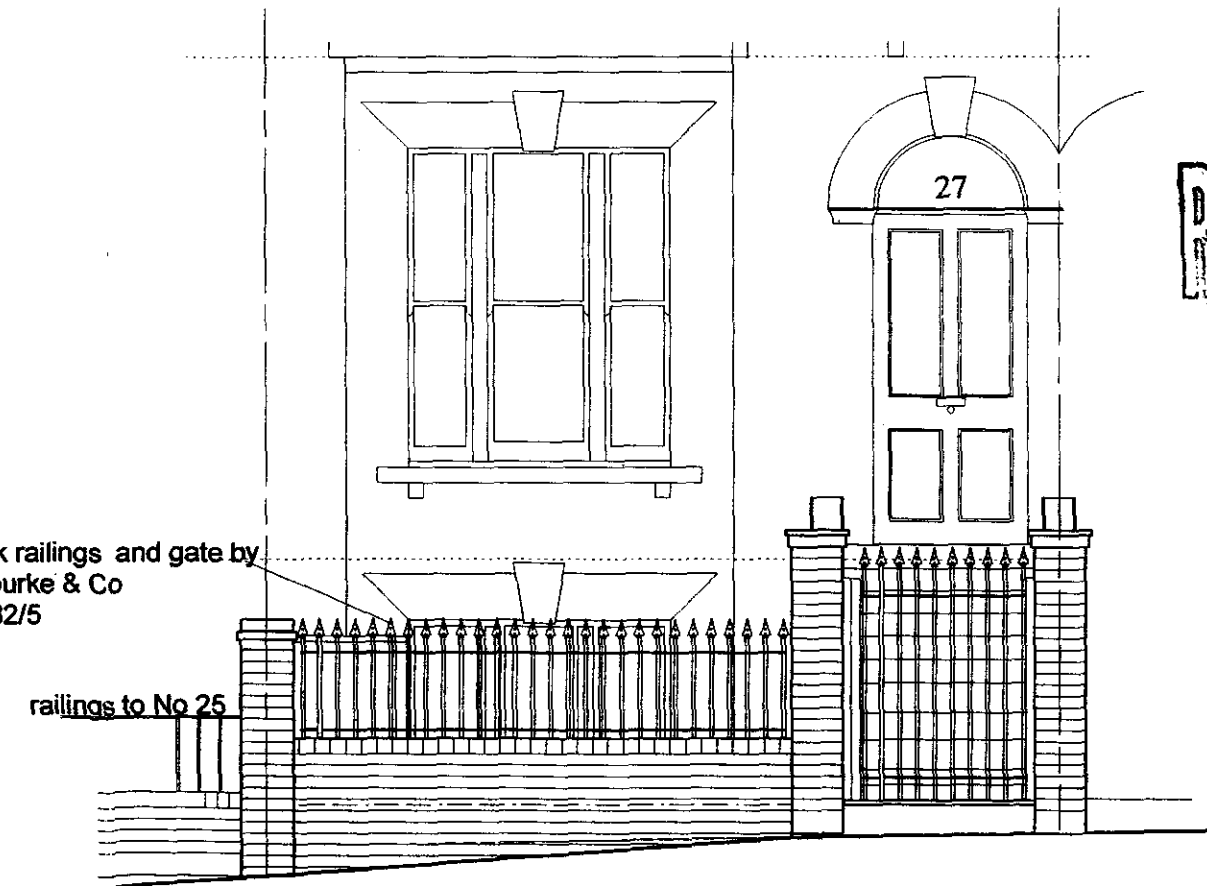

PROPOSED FRONT ENTRANCE ELEVATION

NOTES

1. This drawing must not be scaled
2. The contractor is to check all dimensions on site

RECEIVED
28 NOV 2006

A Clarification of refuse store position		23.11.06
no.	revision	date
dwg type		LANDSCAPE
dwg status		CONSTRUCTION
Sacks Maguire Architects Studio 4 2 Downshire hill London NW3 1NR Telephone 020 7431 0665 Fax 020 7431 4398		
Project 27 CHRISTCHURCH HILL HAMPSTEAD NW3 1LA		
Title PROPOSED FRONT RAILINGS AND FRONT GARDEN		
Client MR. P. MITCHELL and Ms. J. TERPSTRA		
scale 1:50	drawn CHRIS/ET	date OCT 06
job number	drawing number	revision
416	51	A