


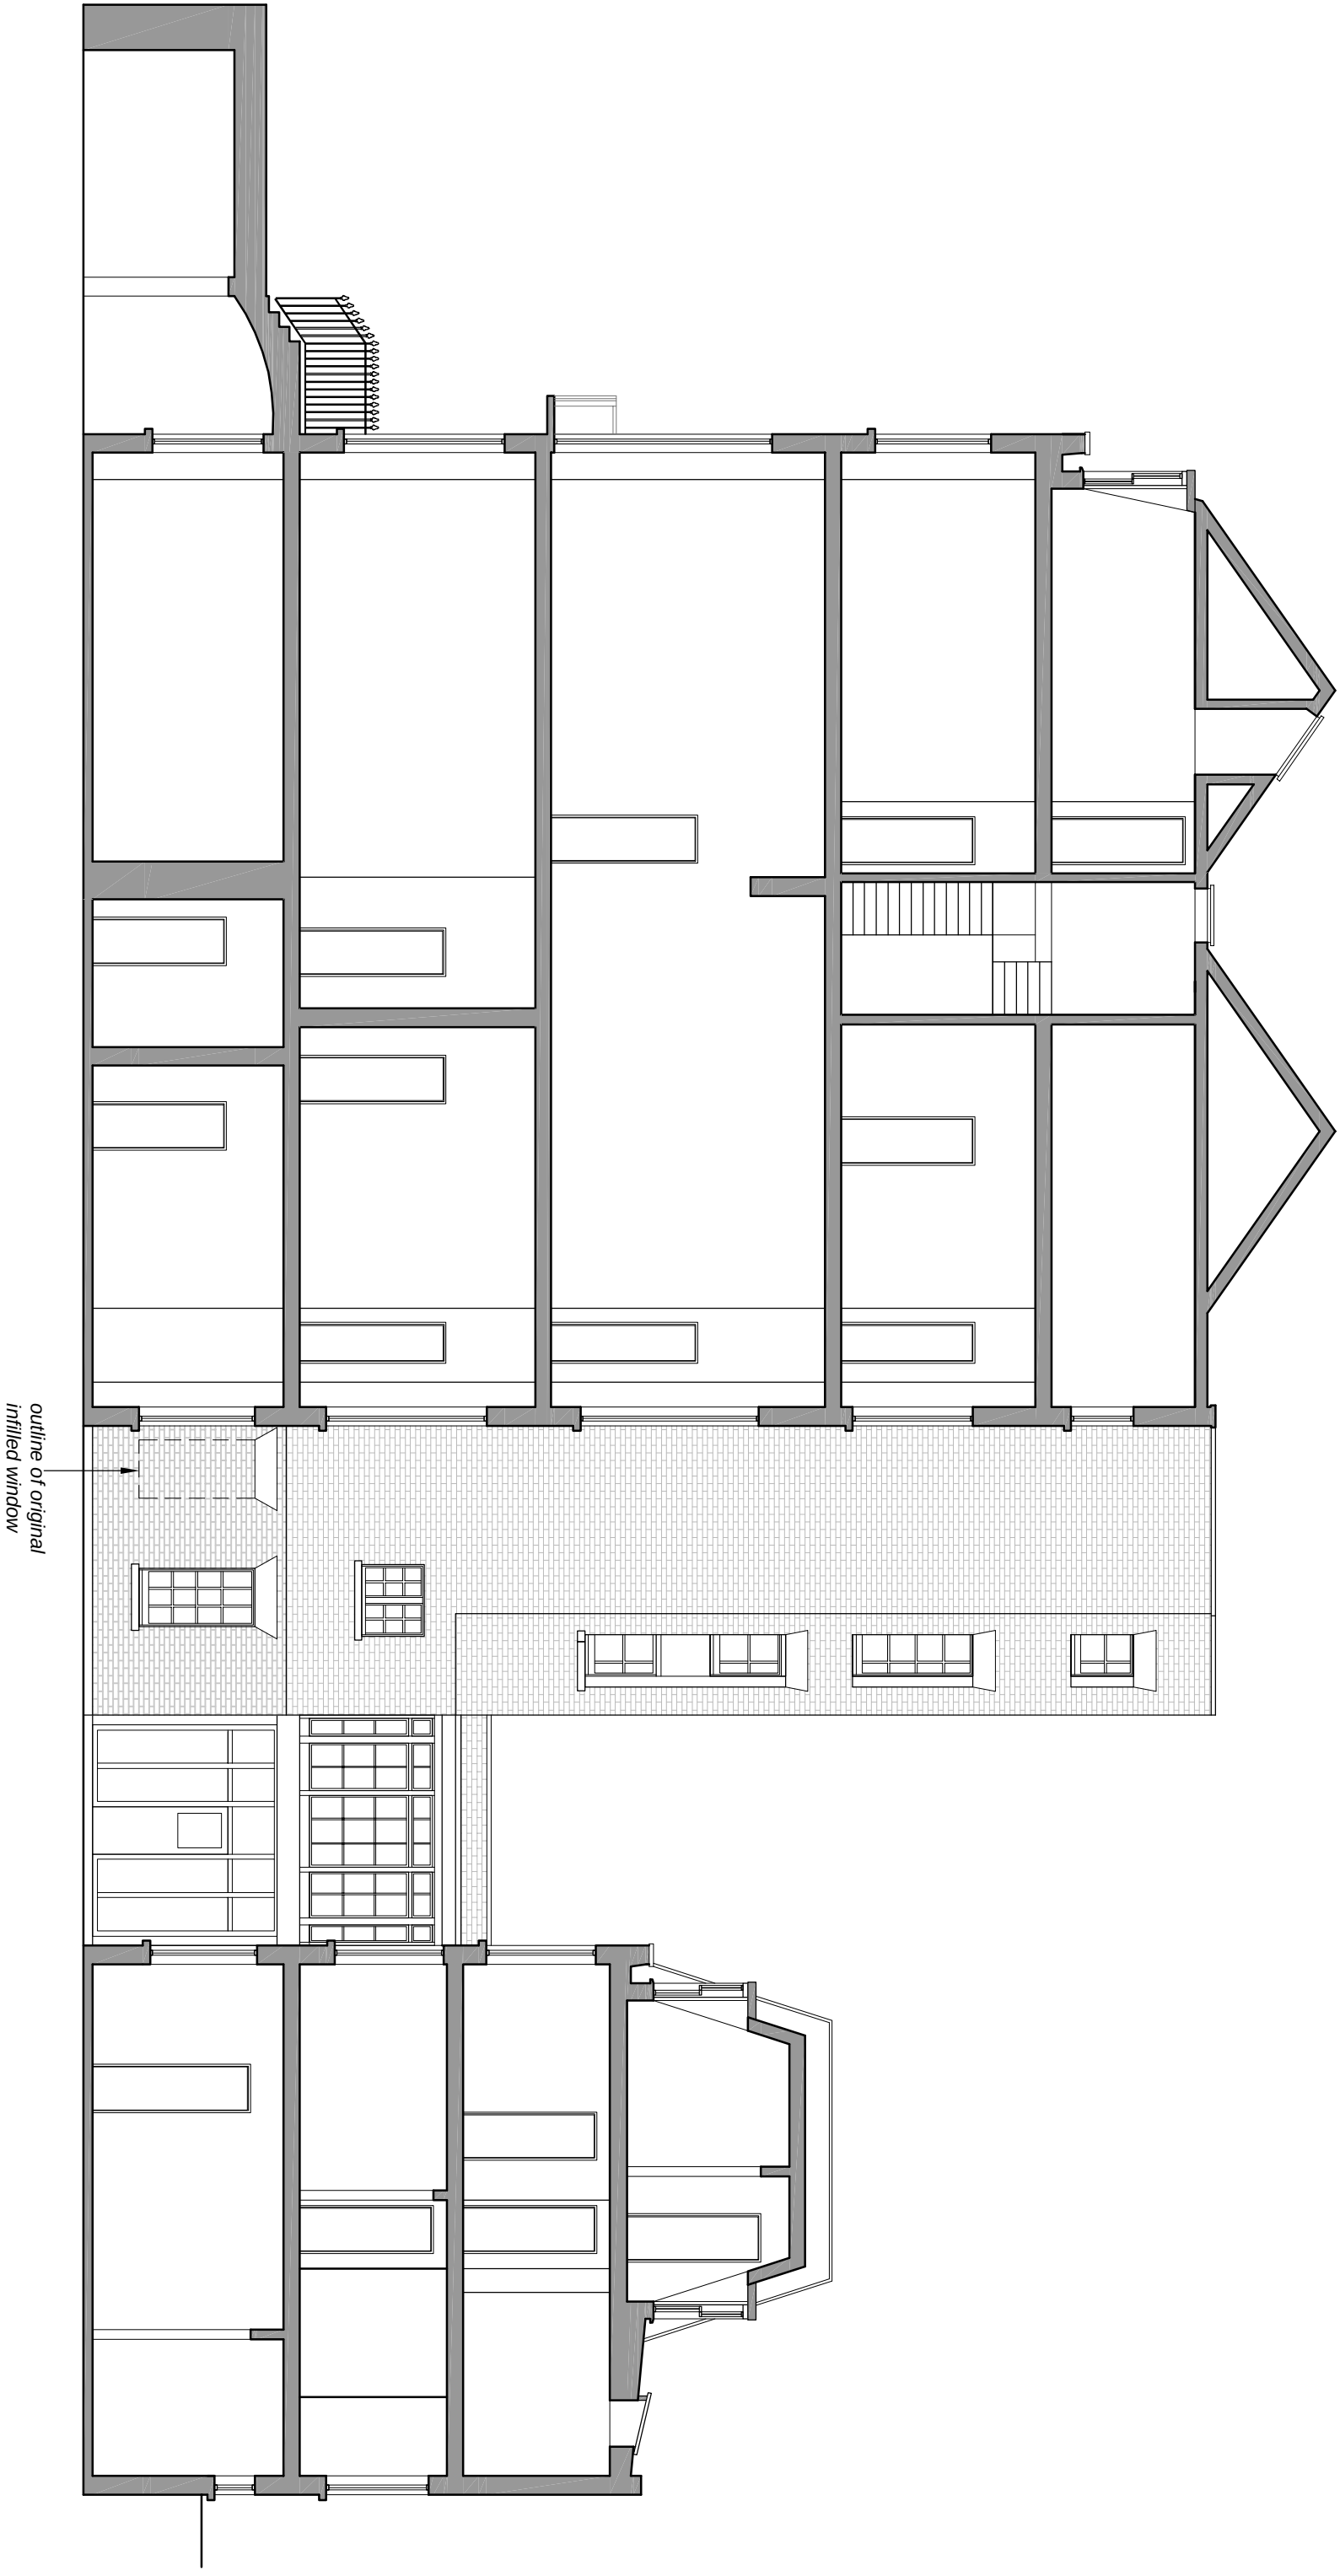

EXISTING CROSS SECTION CC

REV	DATE	NOTES

THE BLACK ANT COMPANY LTD

Valmar House, 2 Valmar works
Camberwell, SE5 9NW
T: 020 7733 8805
F: 020 7733 8815

CLIENT

42 Bedford Square

DRAWING

DRAWING NO.

Existing cross section
110-SV-01

SCALE

1:100 @ A3

DATE 06/11/06

DRAWN BY Ignius Pupin's Design

The Black Ant Company LTD copyright reserved