


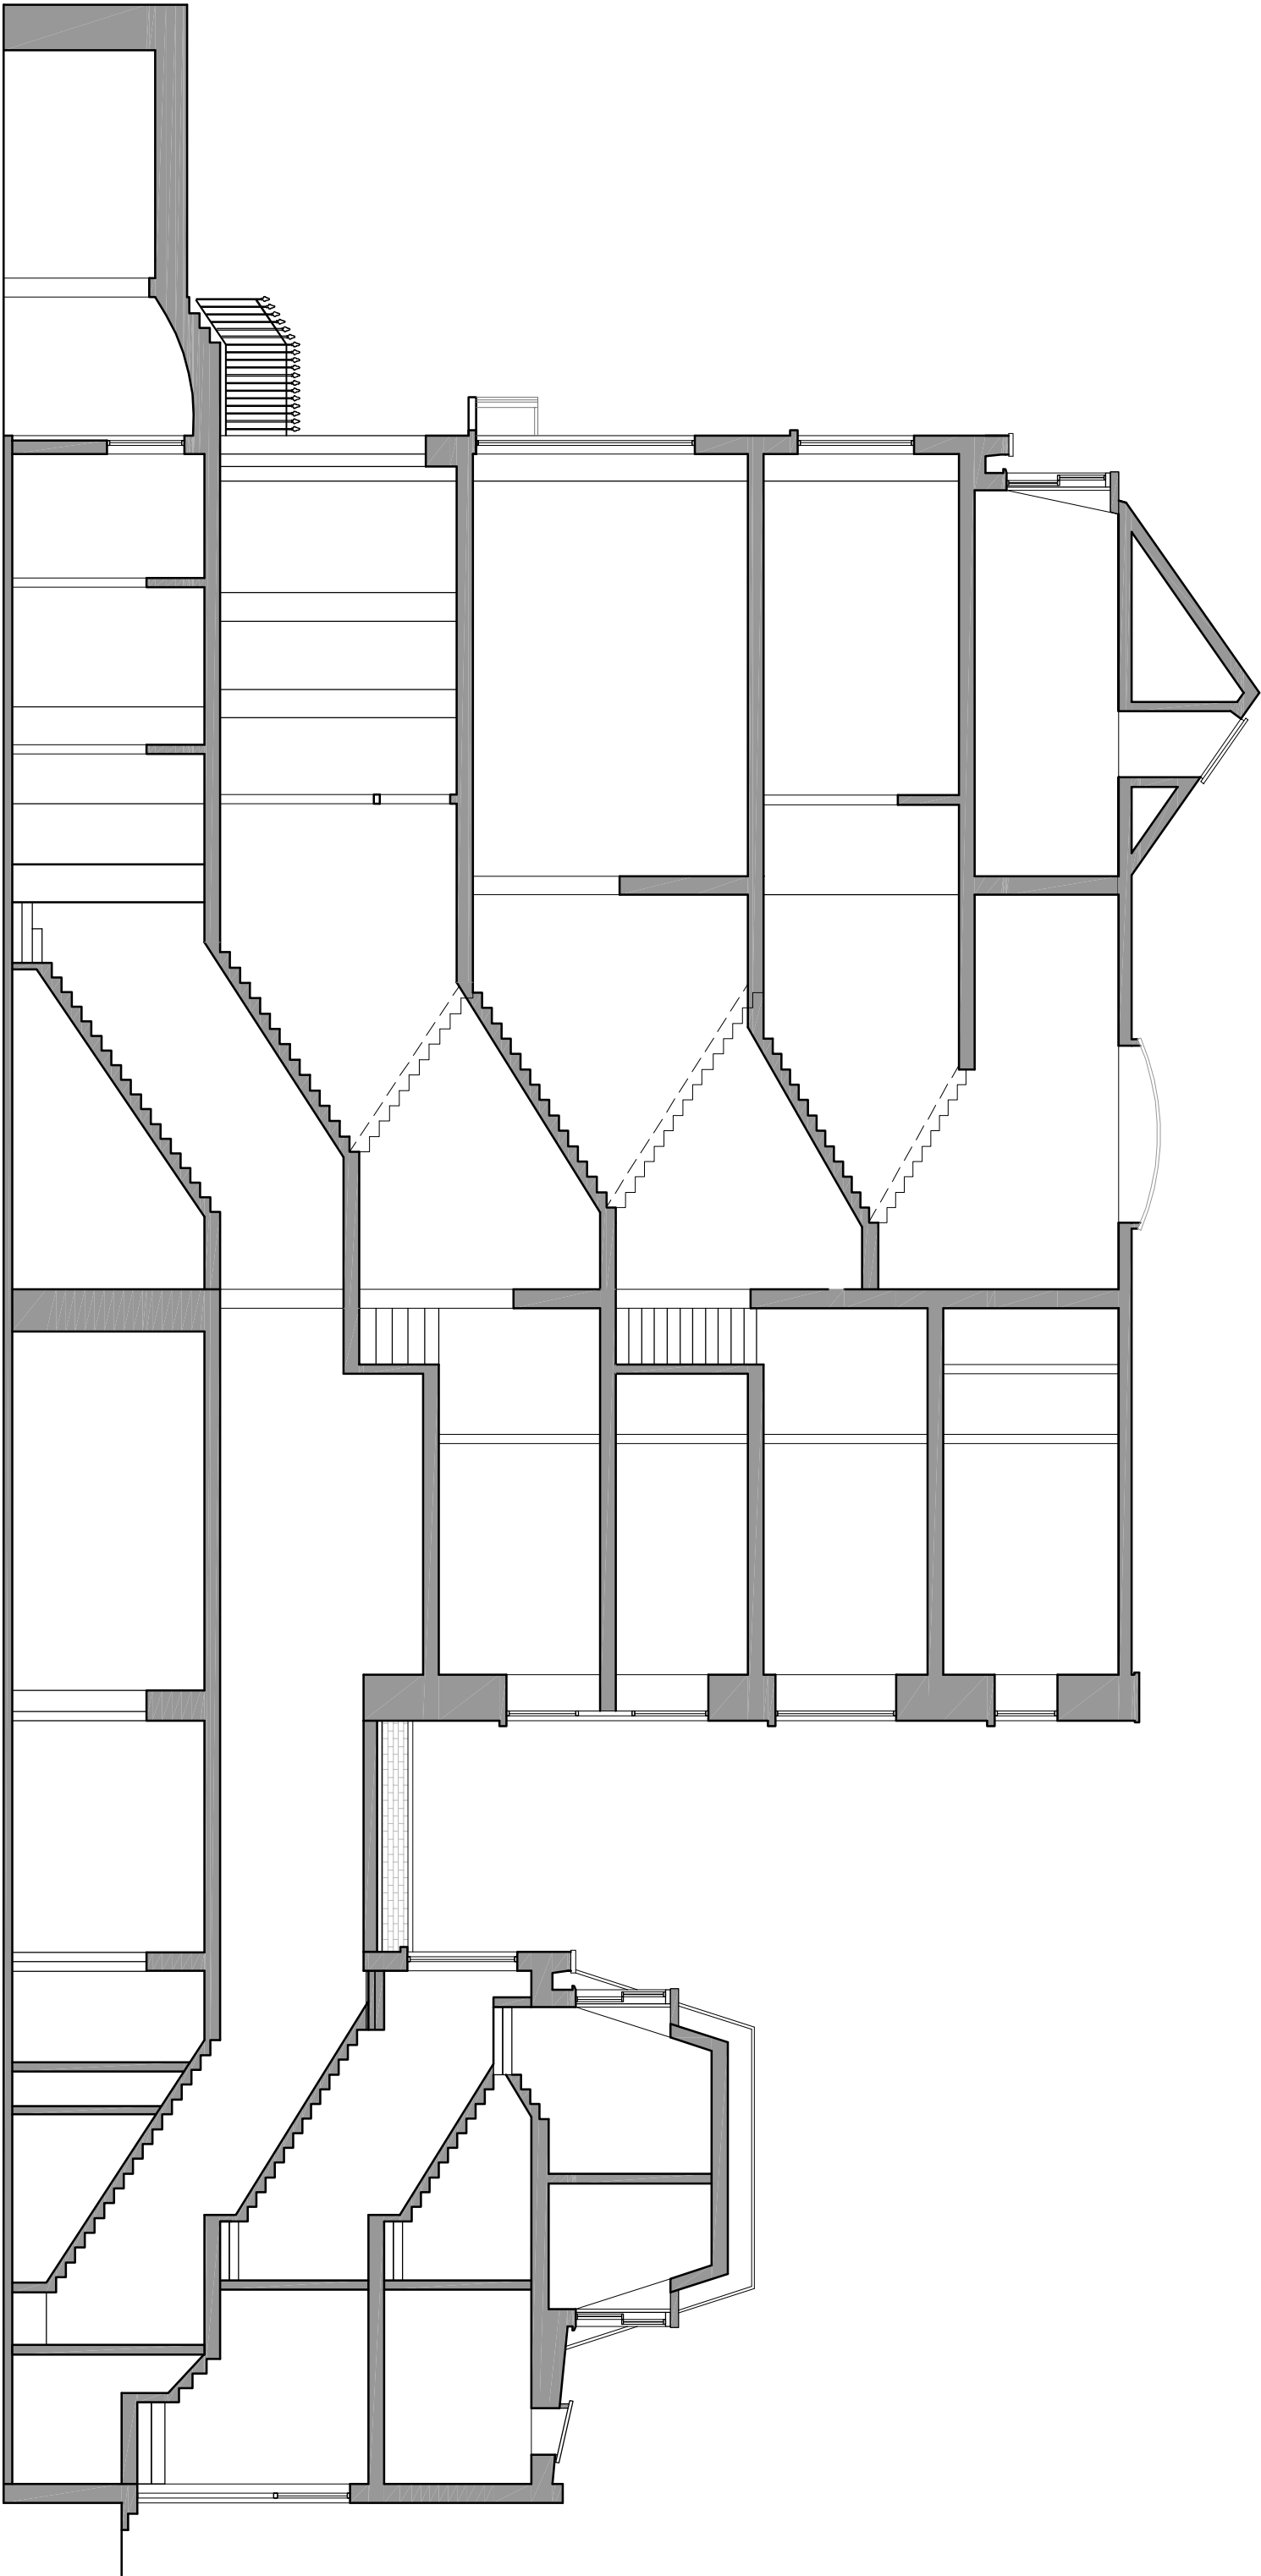

EXISTING CROSS SECTION DD

REV	DATE	NOTES

THE BLACK ANT COMPANY LTD

Valmar House, 2 Valmar works
Camdenwell, SE5 9NW
T: 020 7733 8805
F: 020 7733 8815

CLIENT

42 Bedford Square

DRAWING

Existing cross section

DRAWING NO.

110-SV-02

SCALE

1:100 @ A3

DATE 06/11/06
DRAWN BY Ignius Pupin's Design
The Black Ant Company LTD copyright reserved