
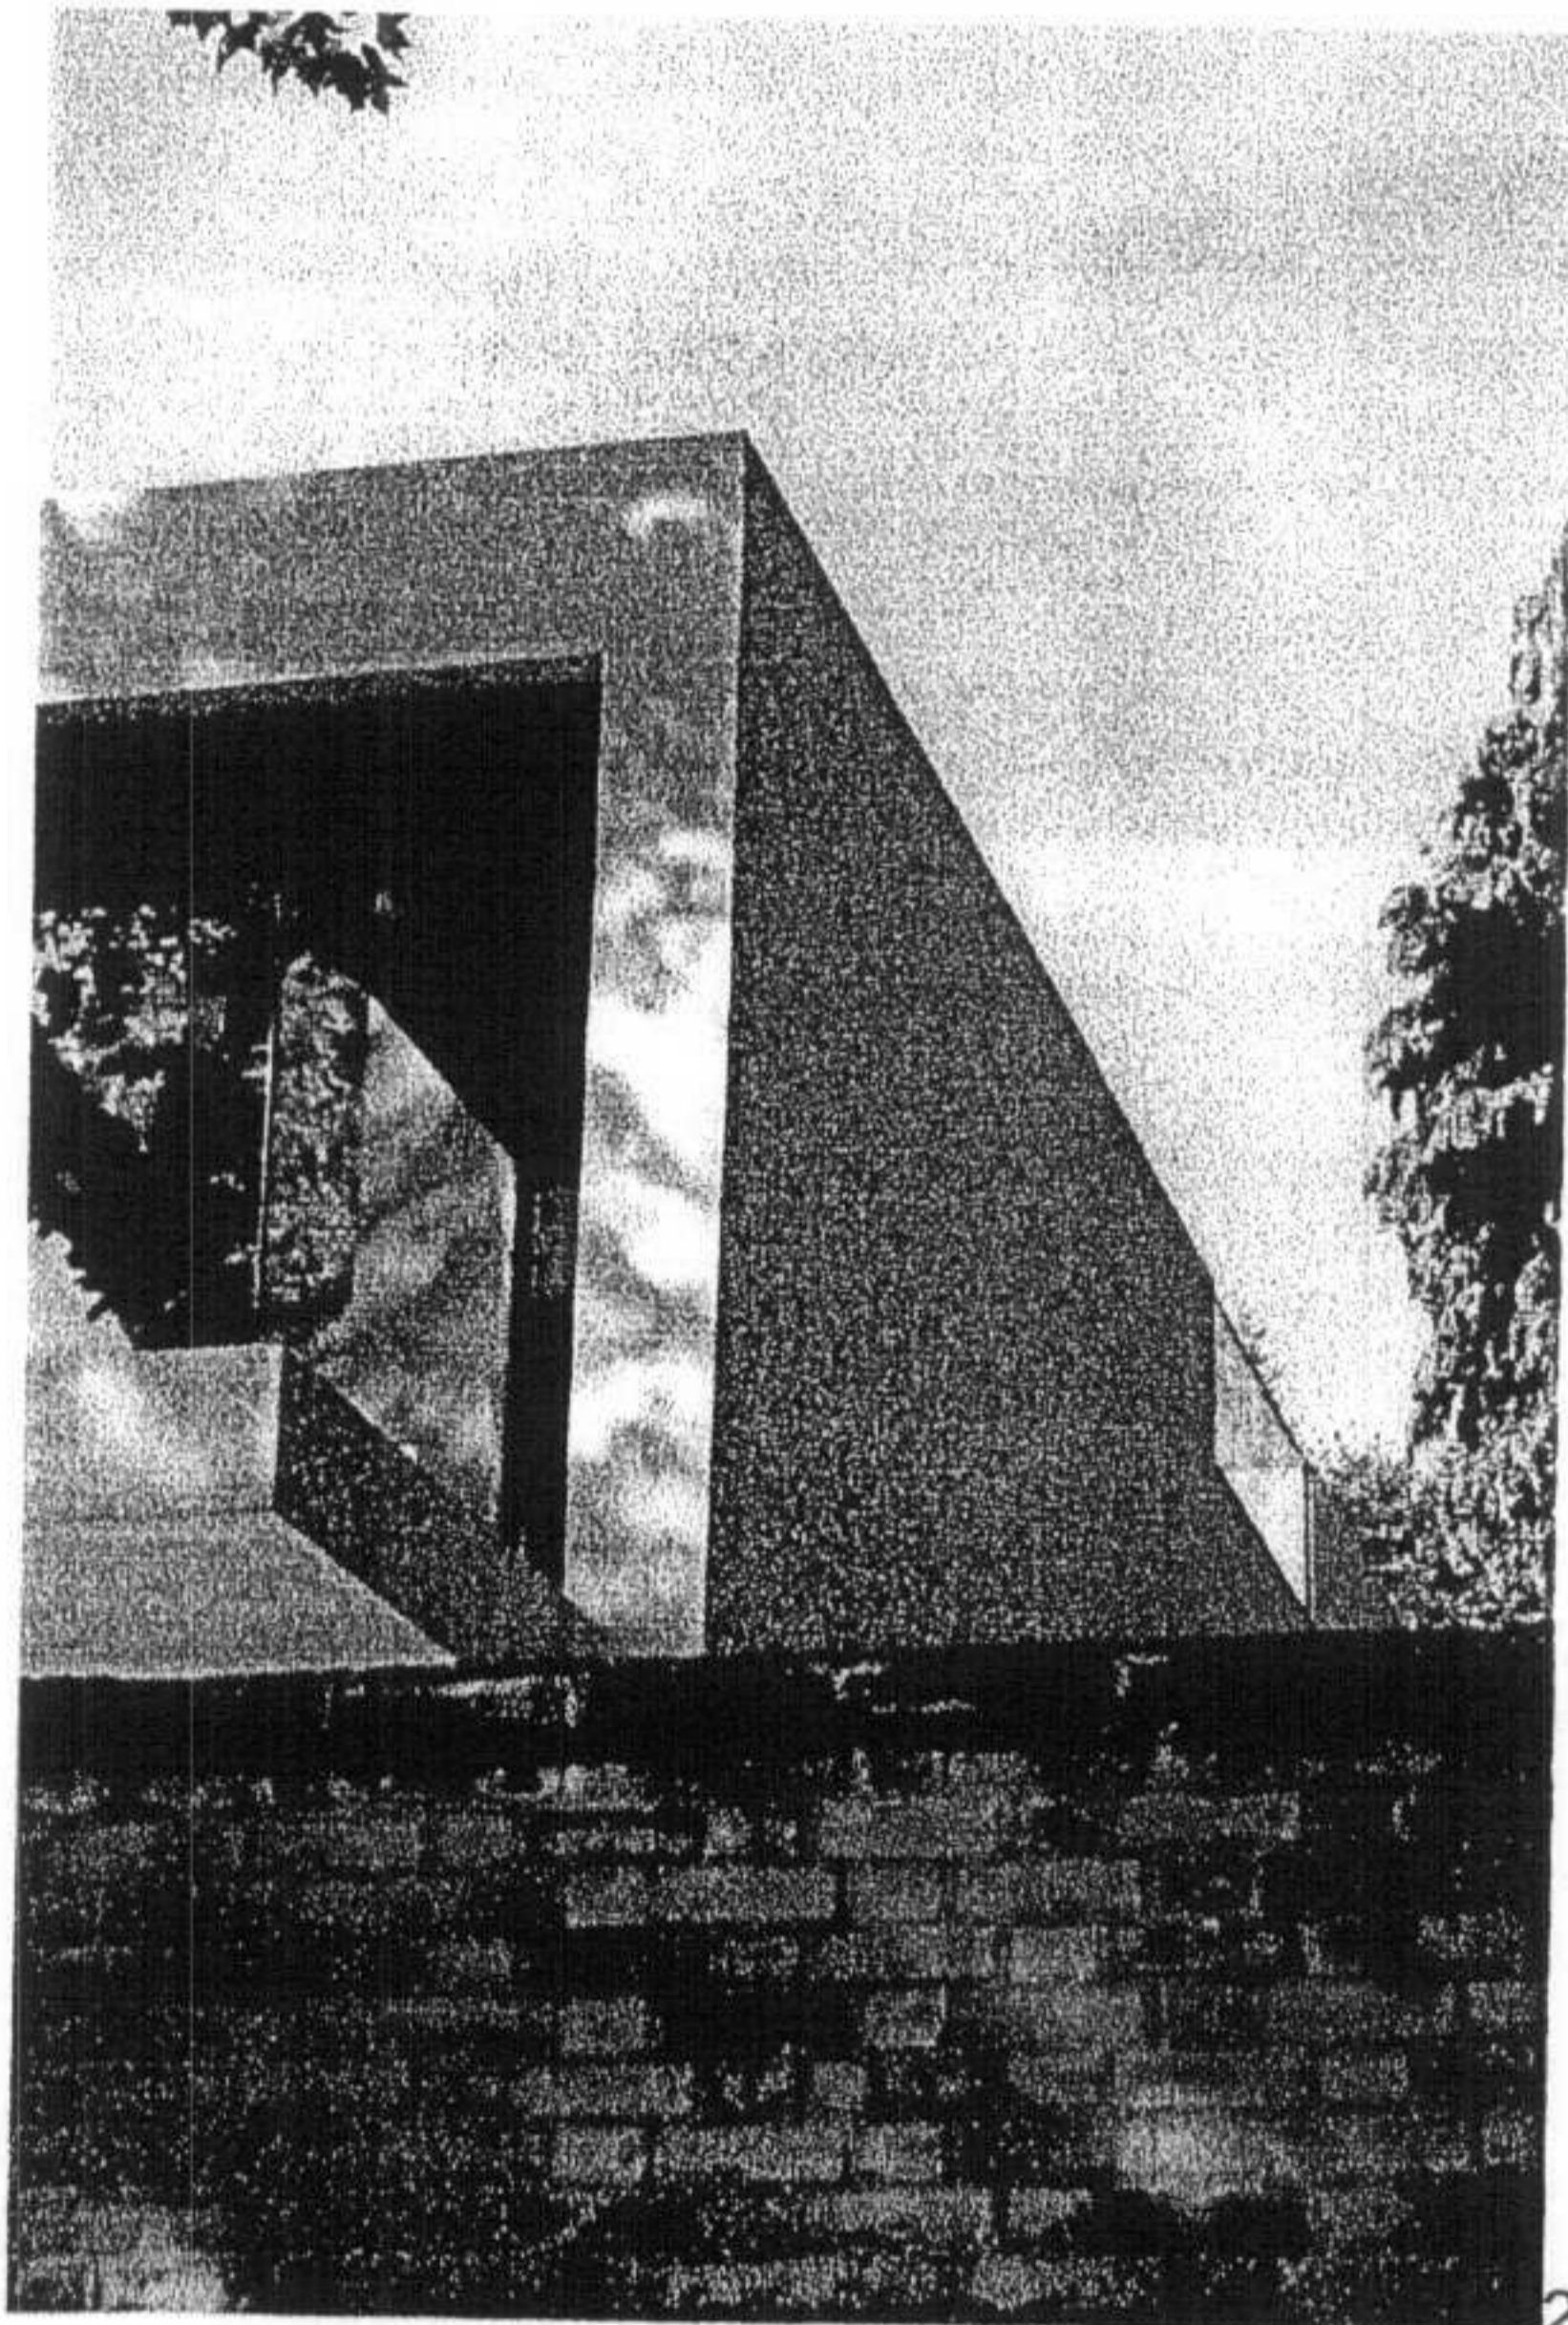




Appendix A

Examples of new build houses in Hampstead

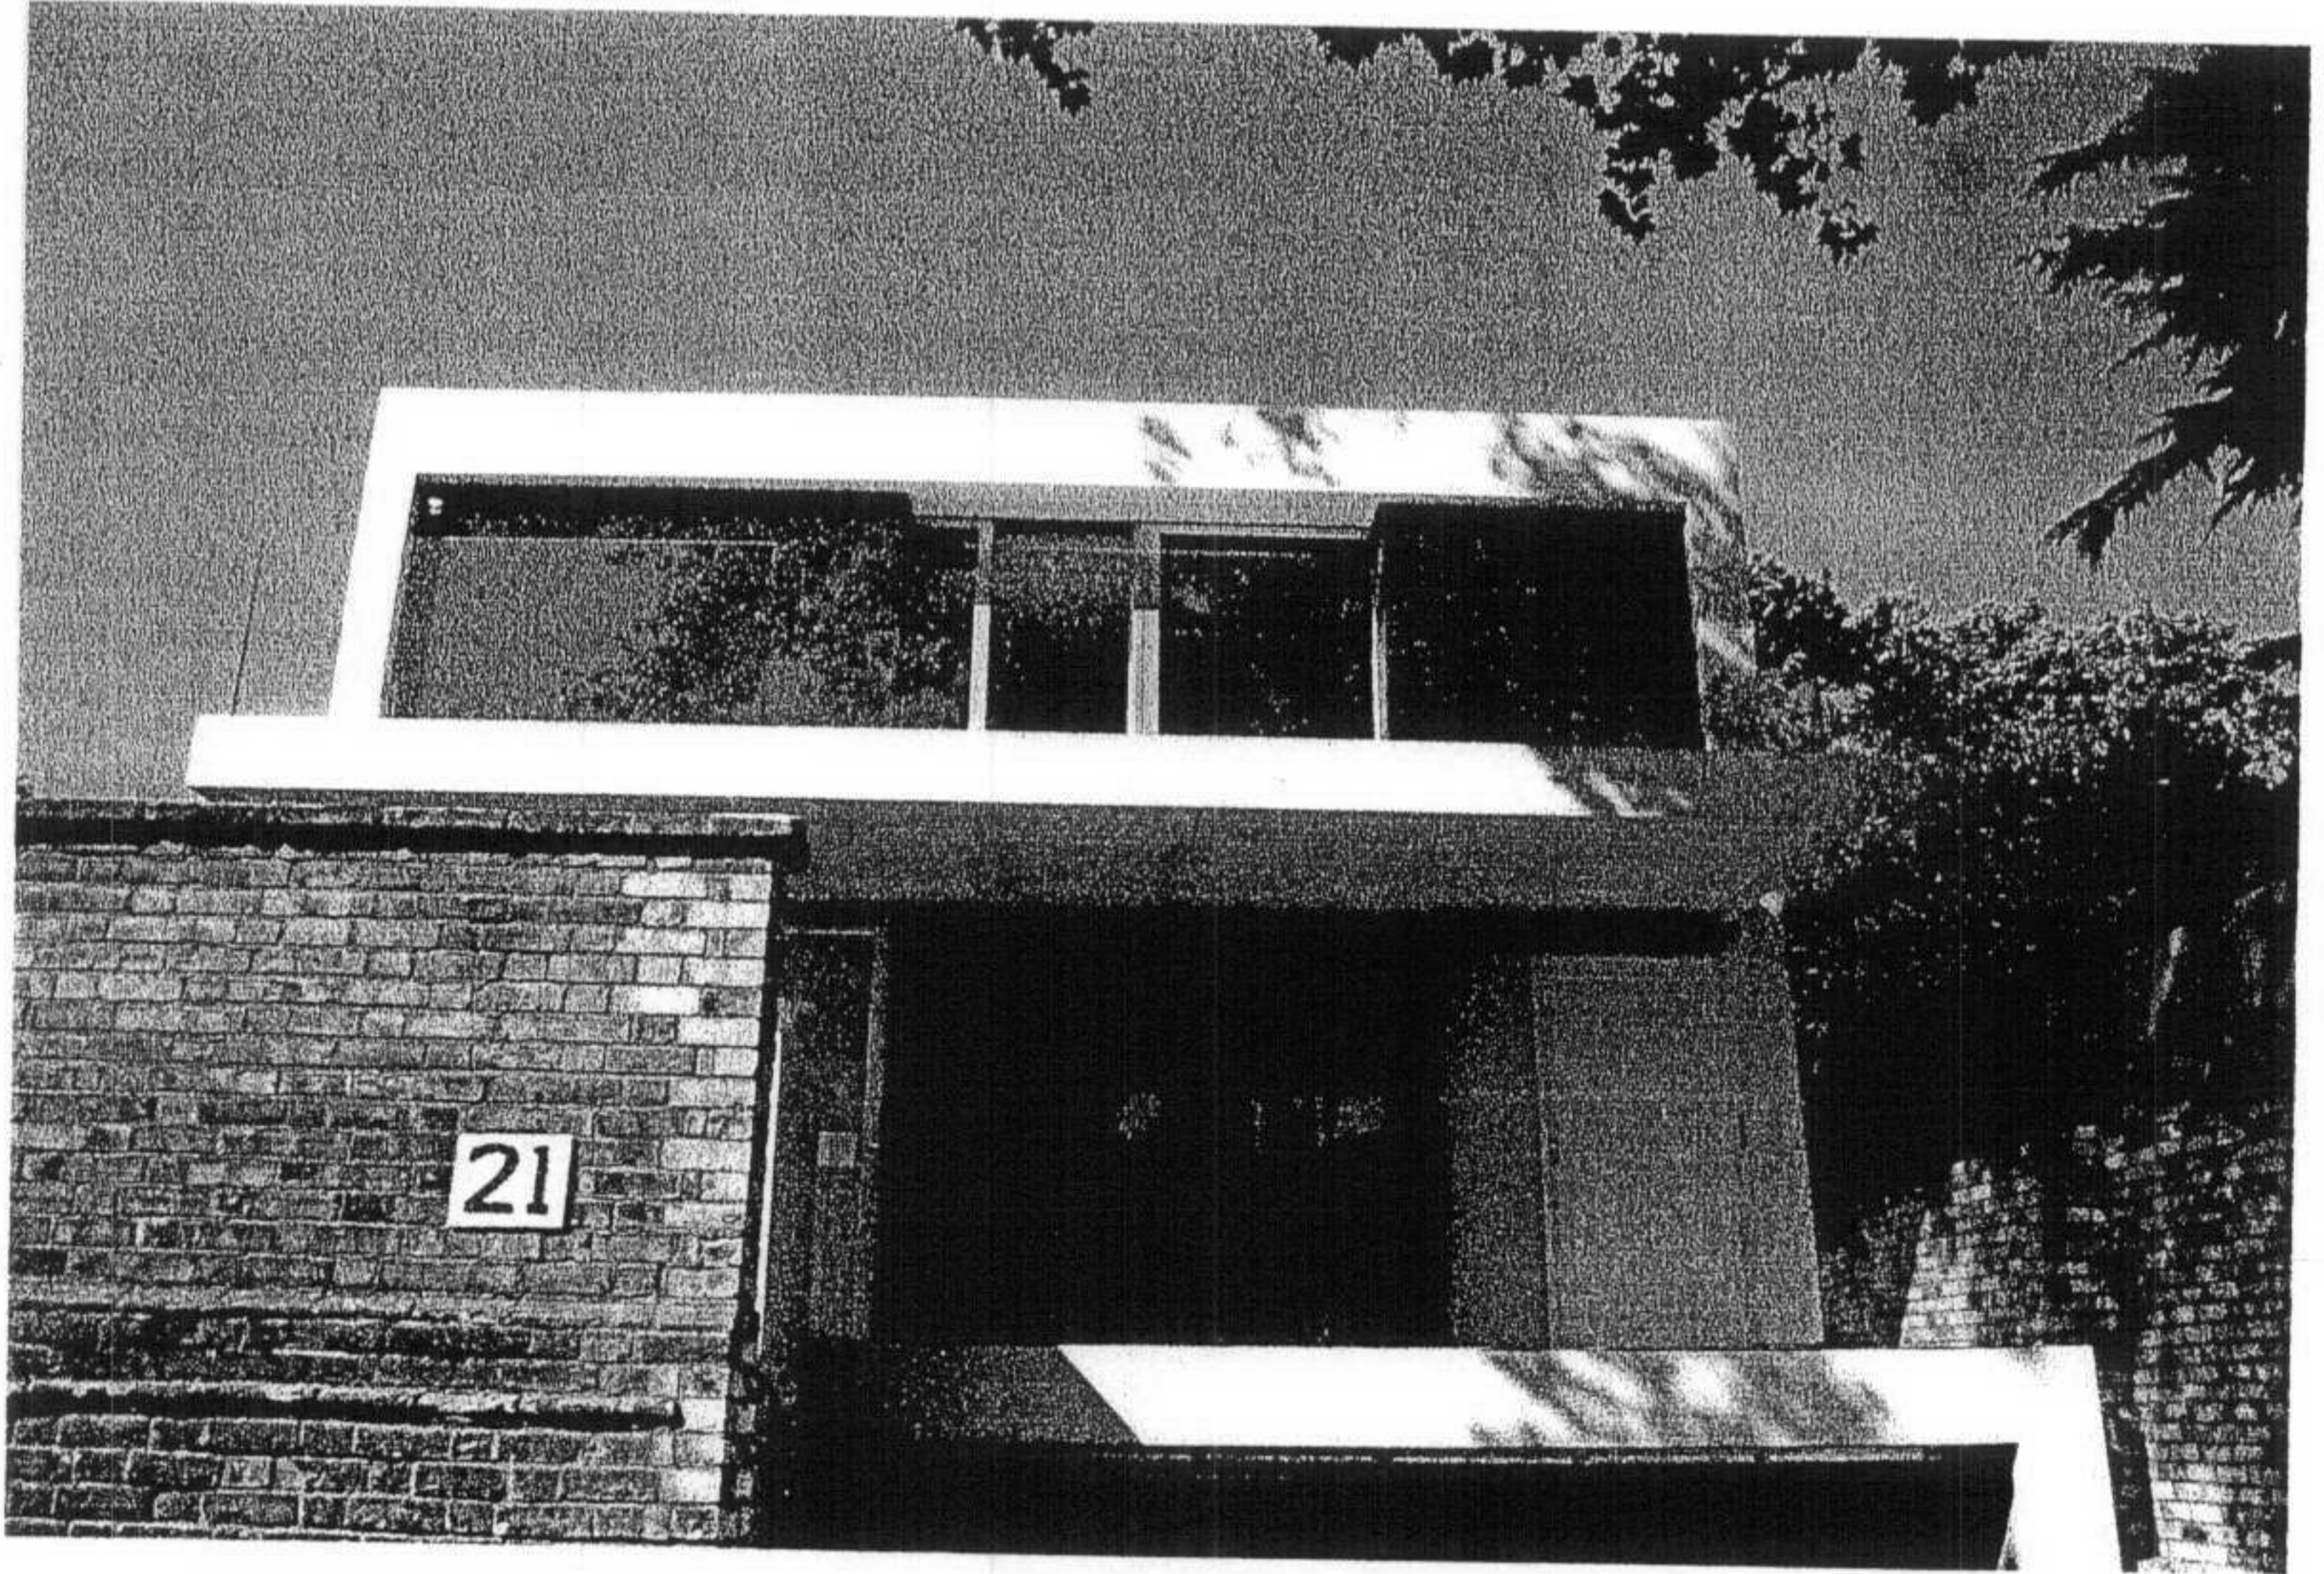



21 Well Road – by WEBB ARCHITECTS LTD

Planning application for 14a Redington Road

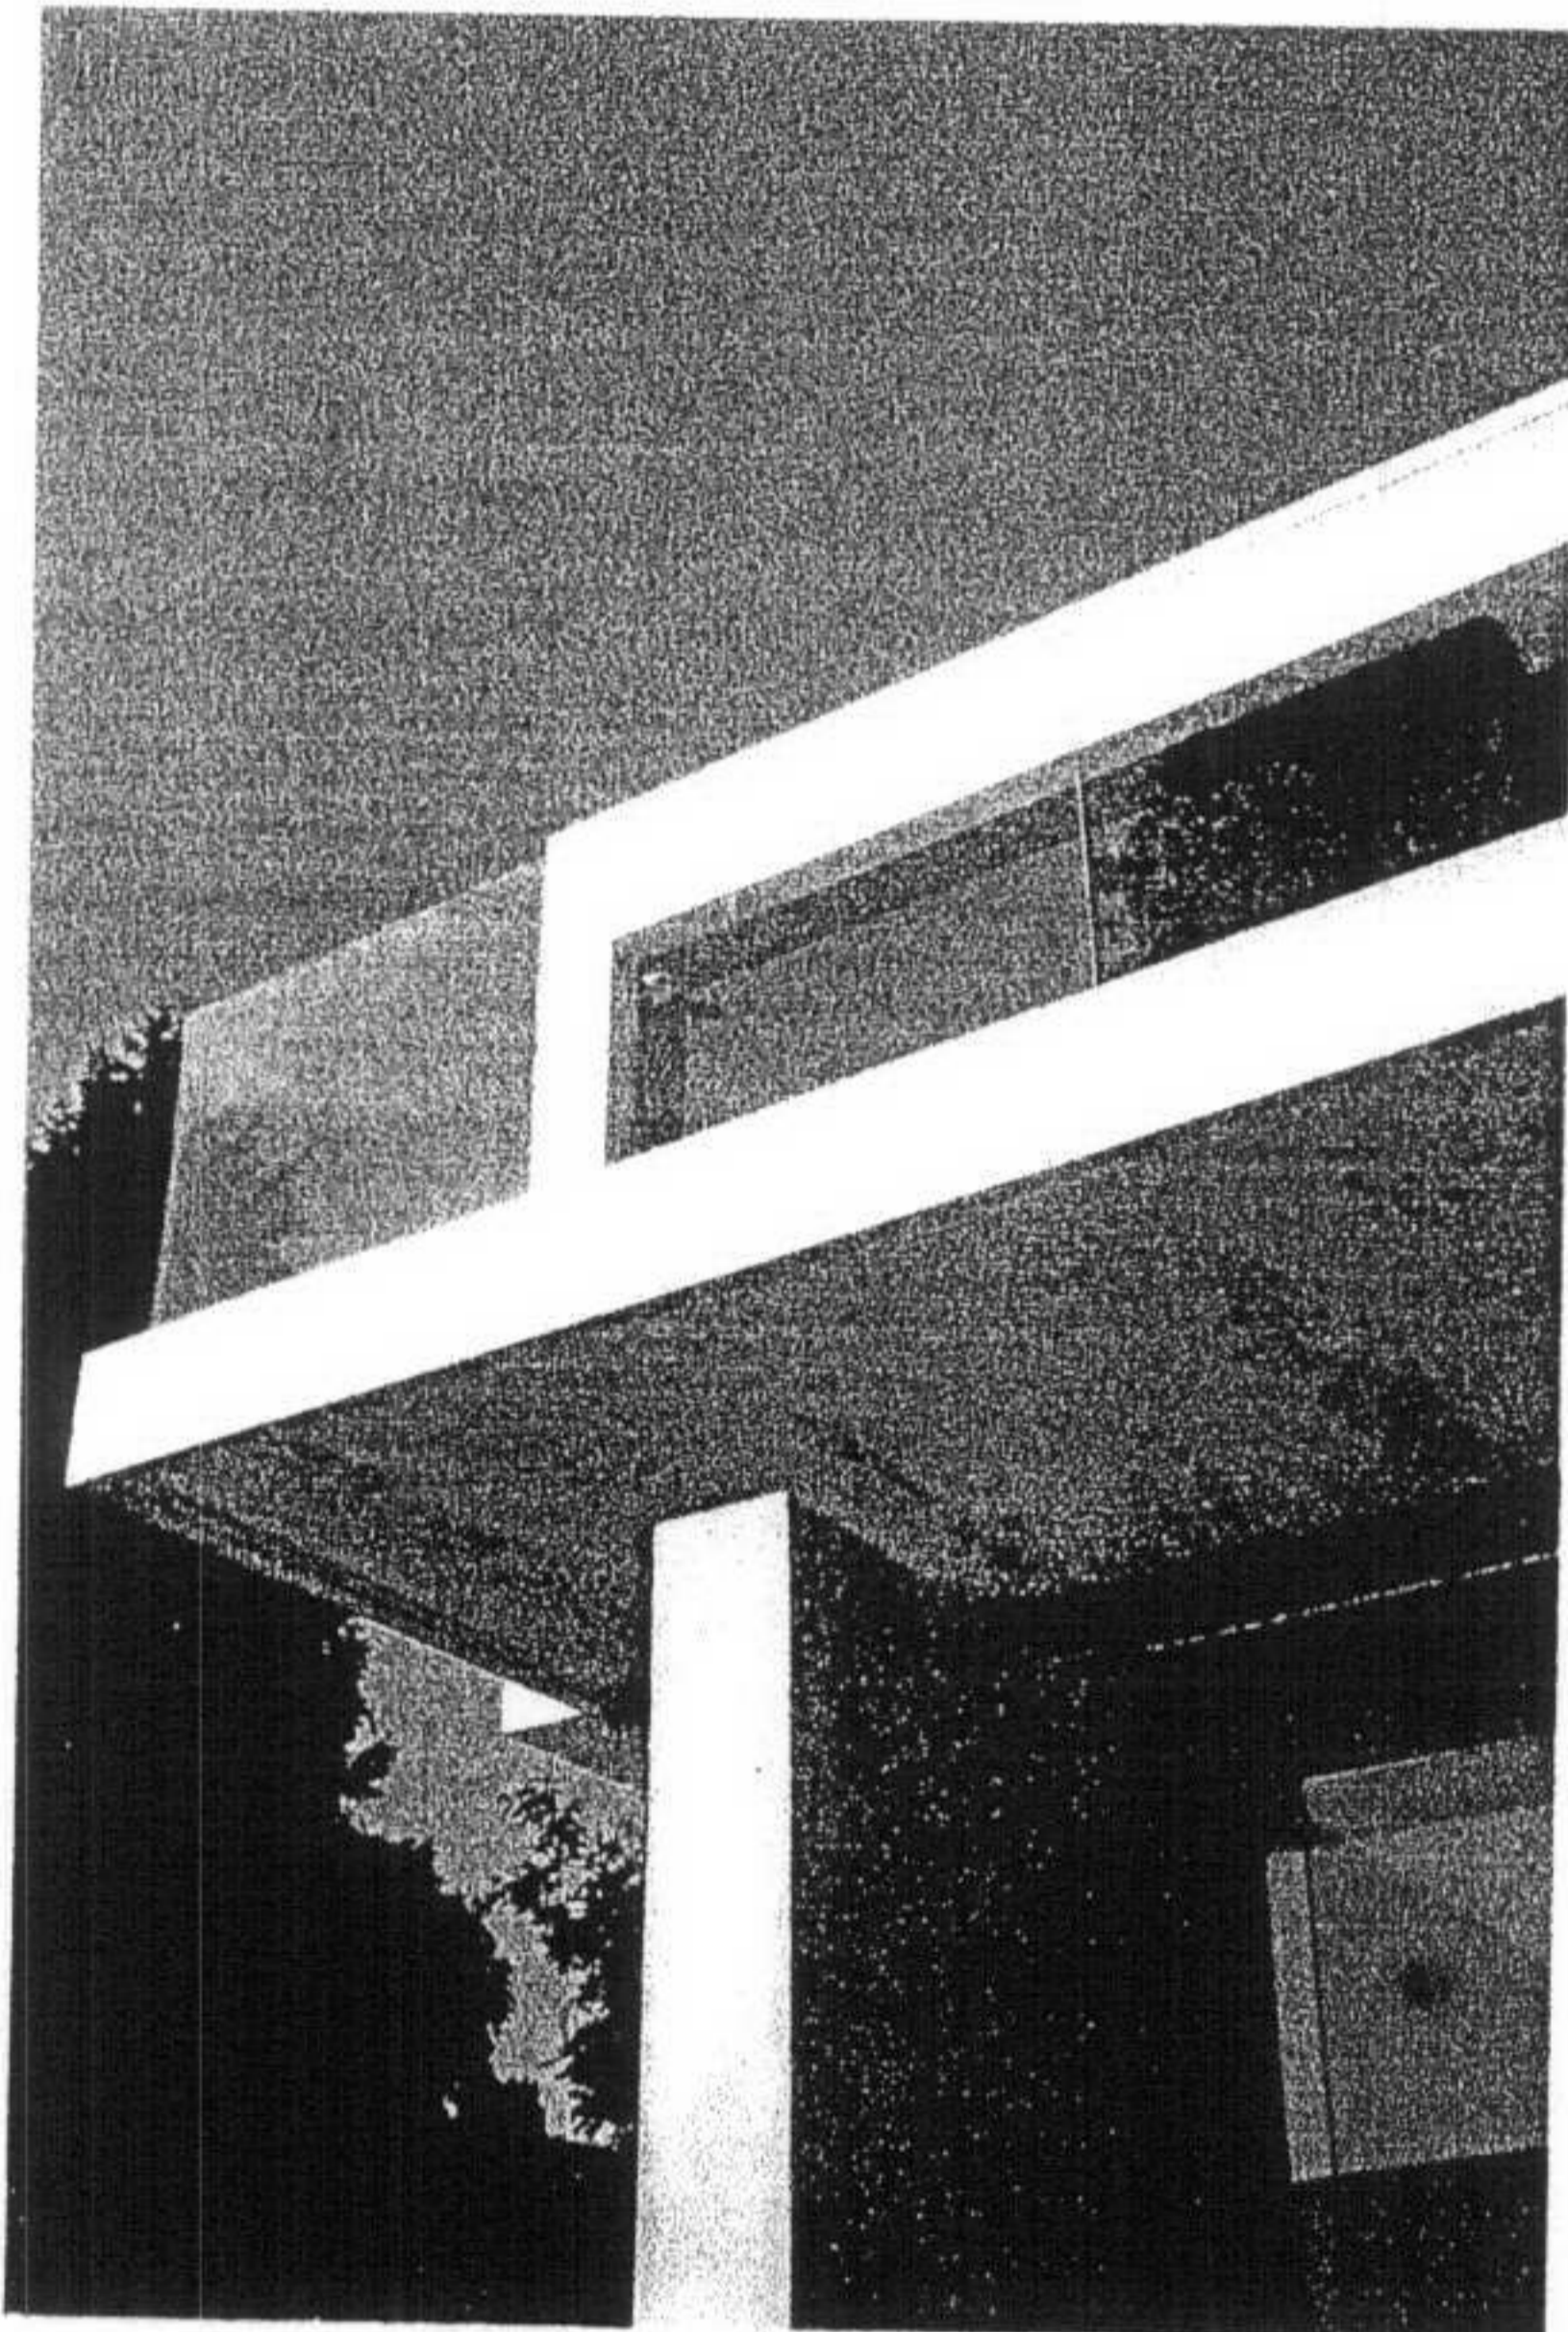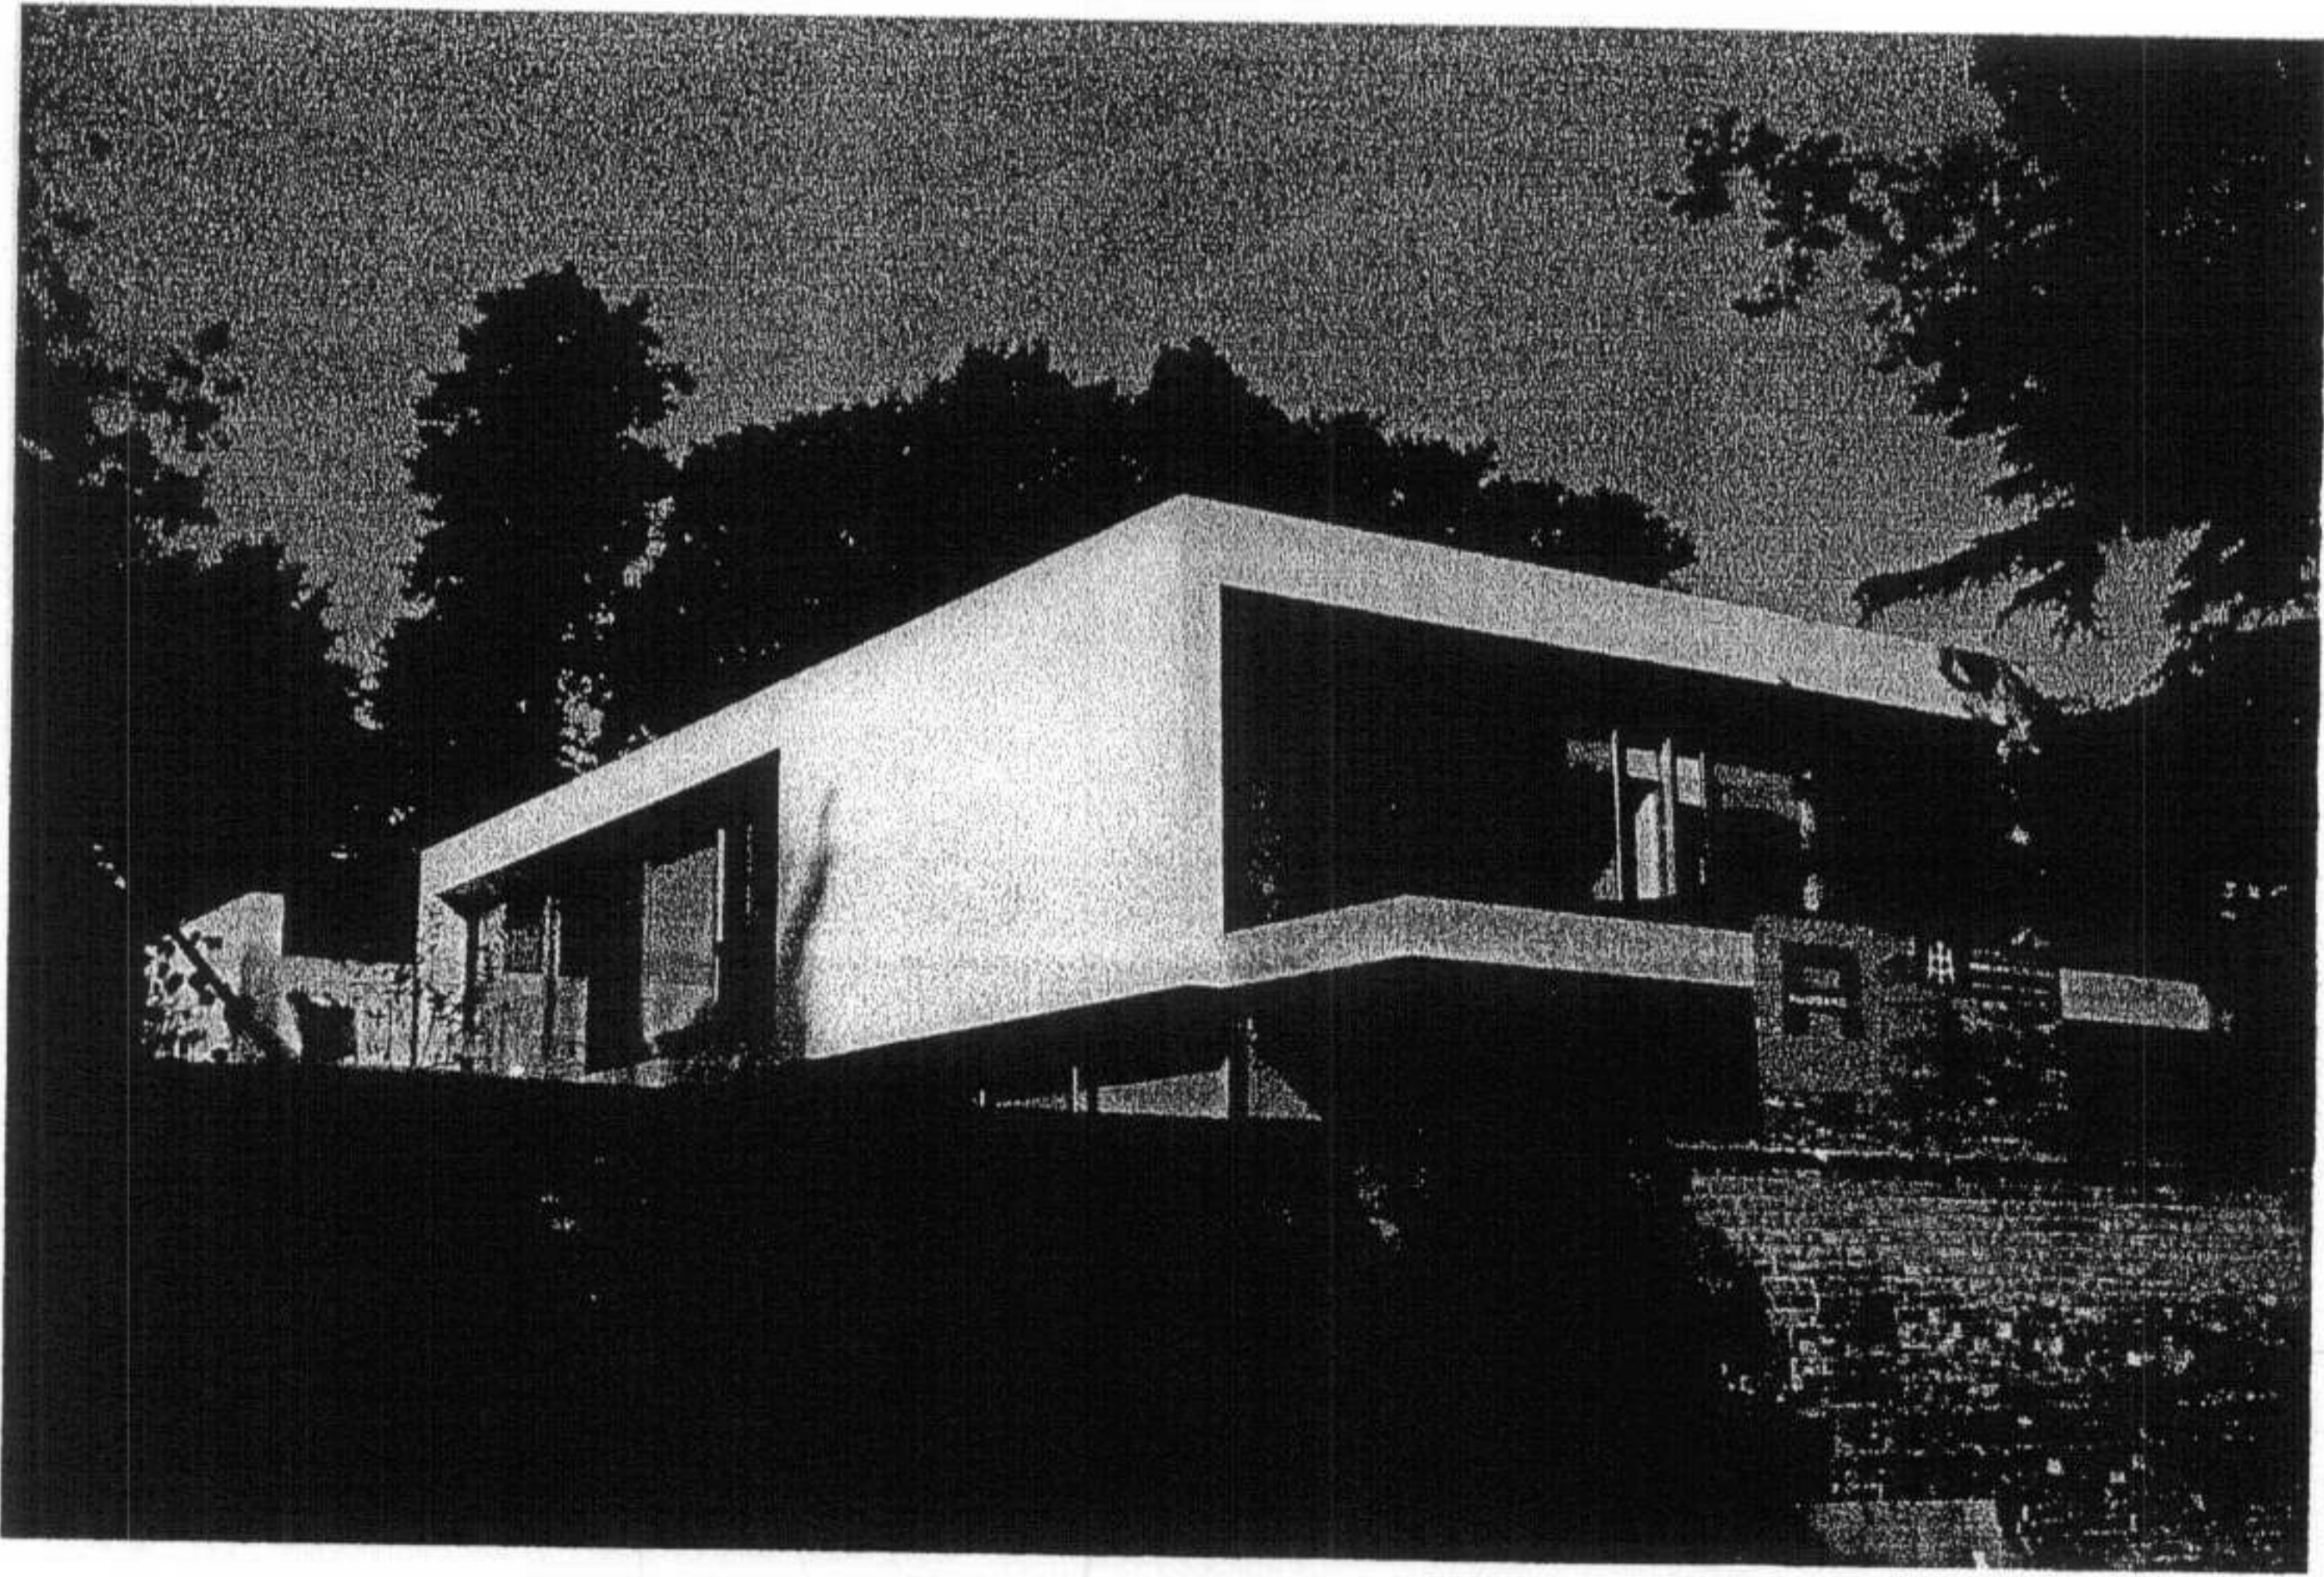



21 Well Road – by WEBB ARCHITECTS LTD

Planning application for 14a Redington Road

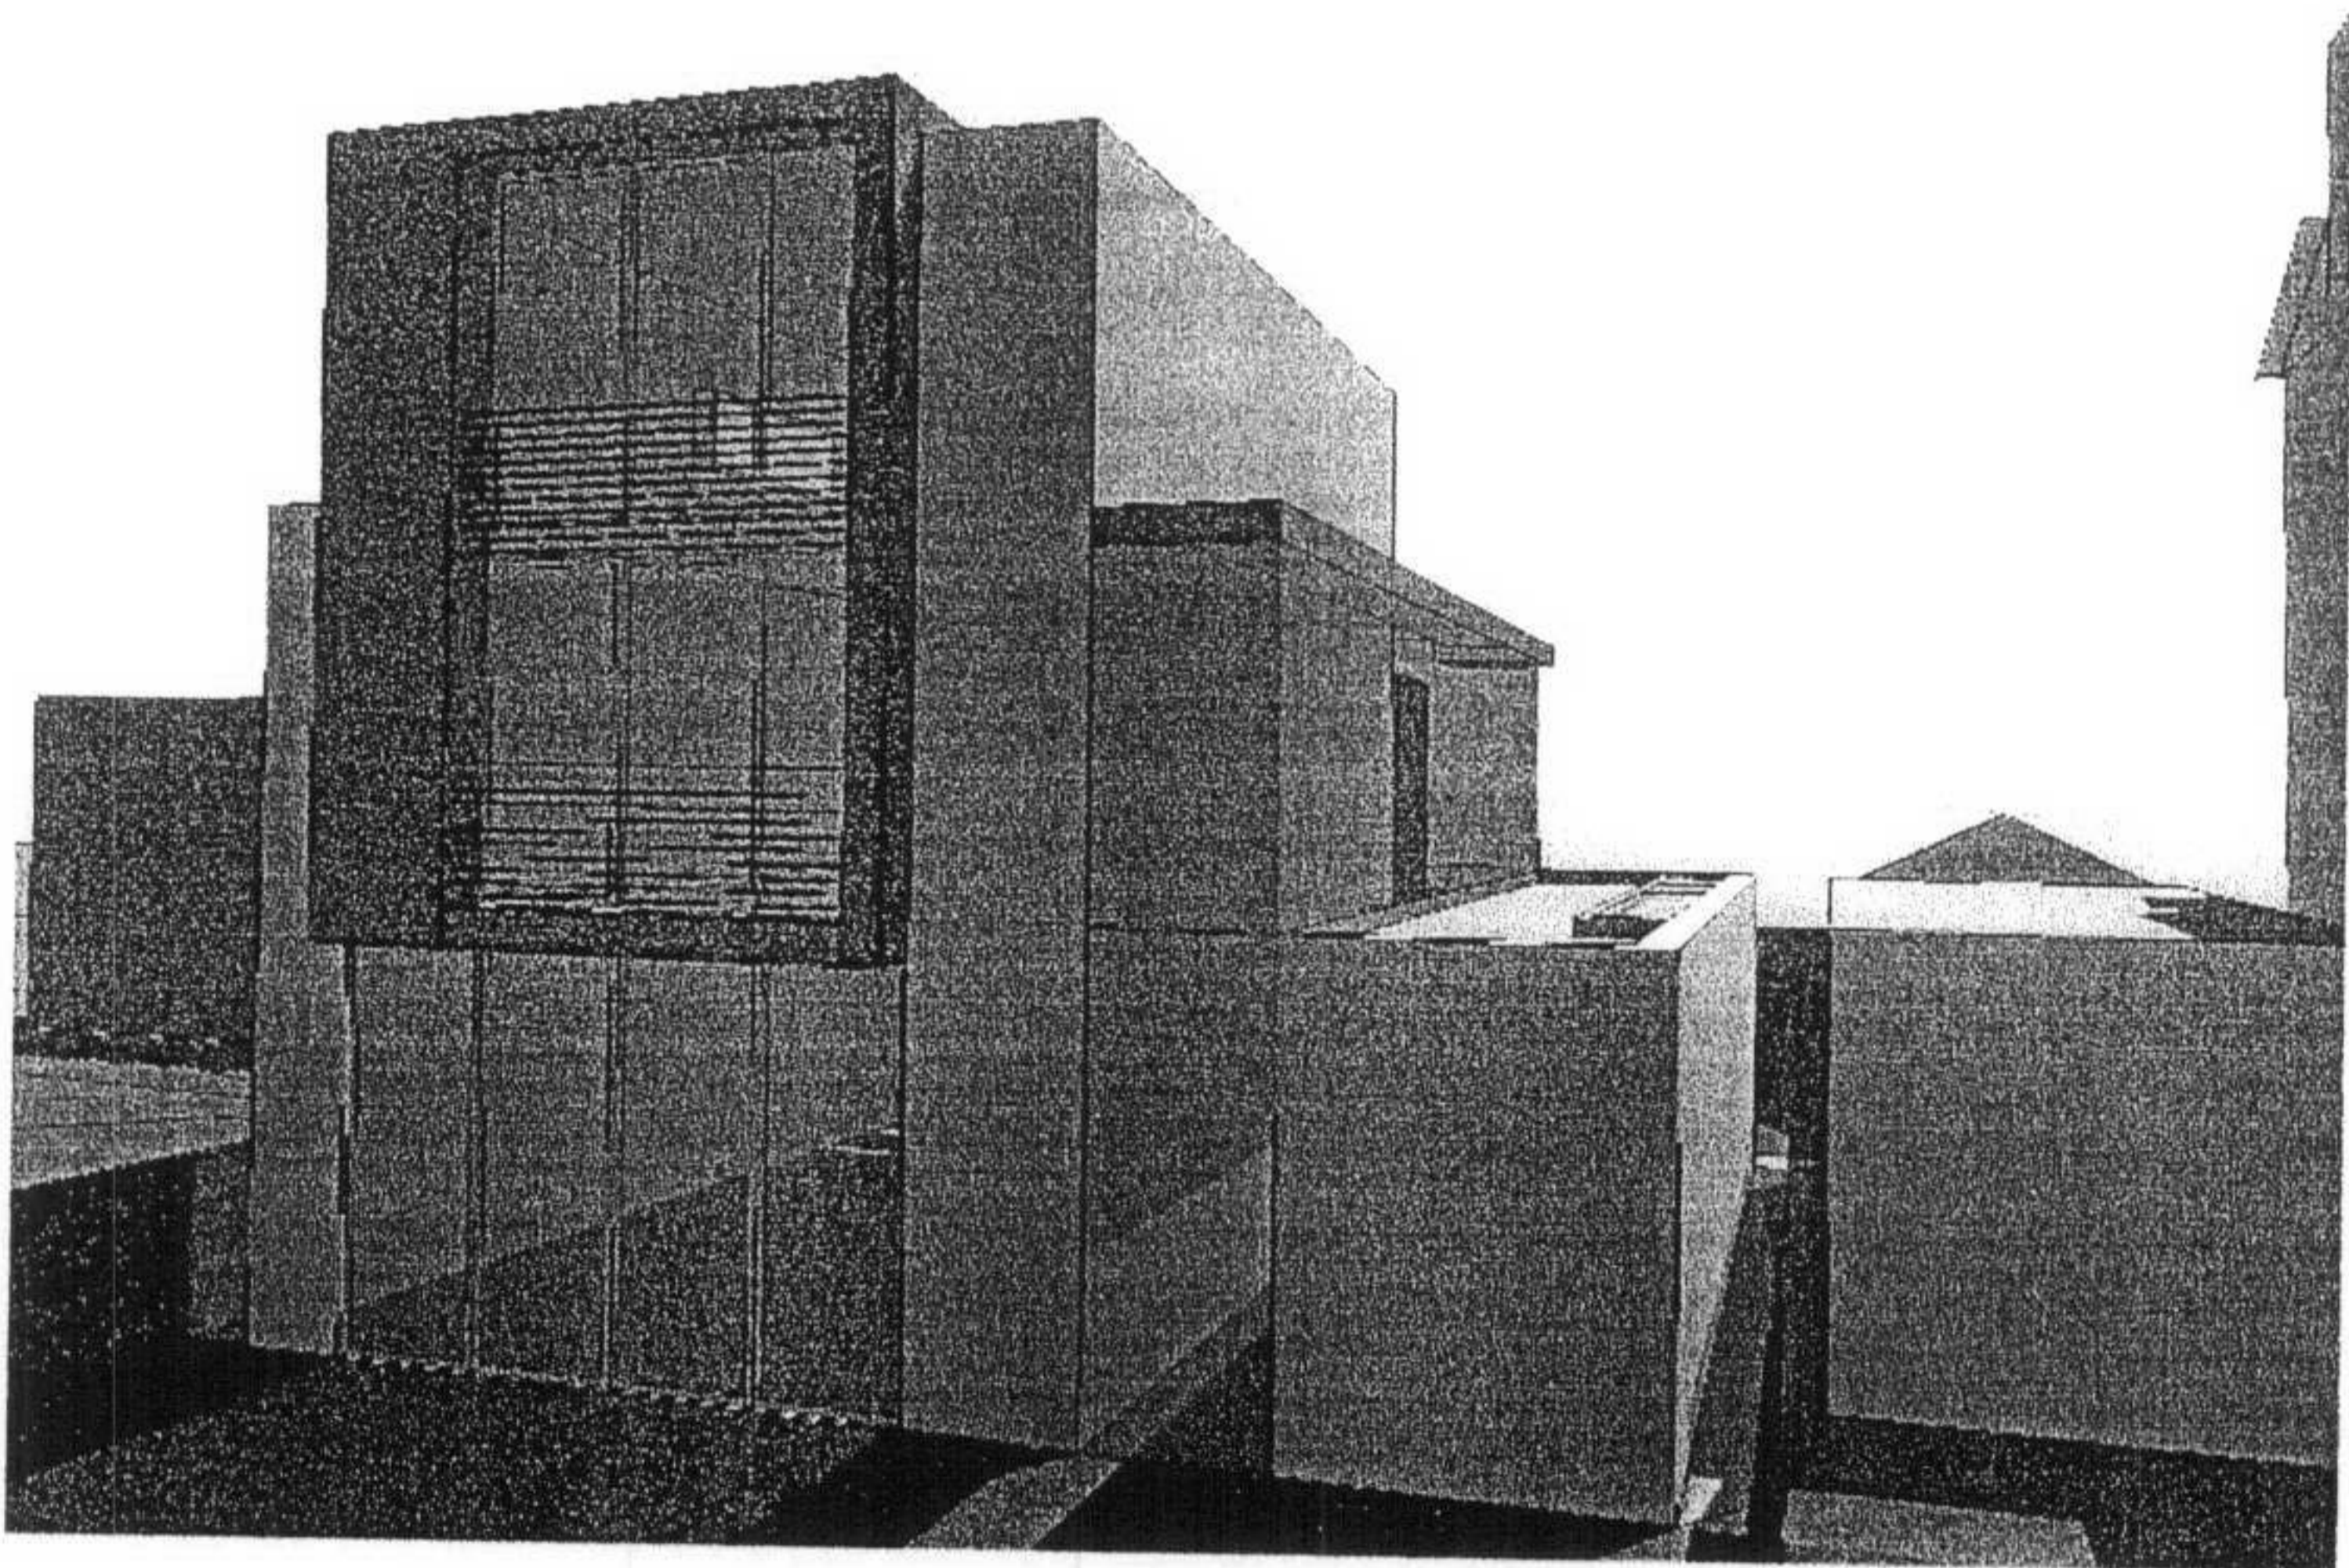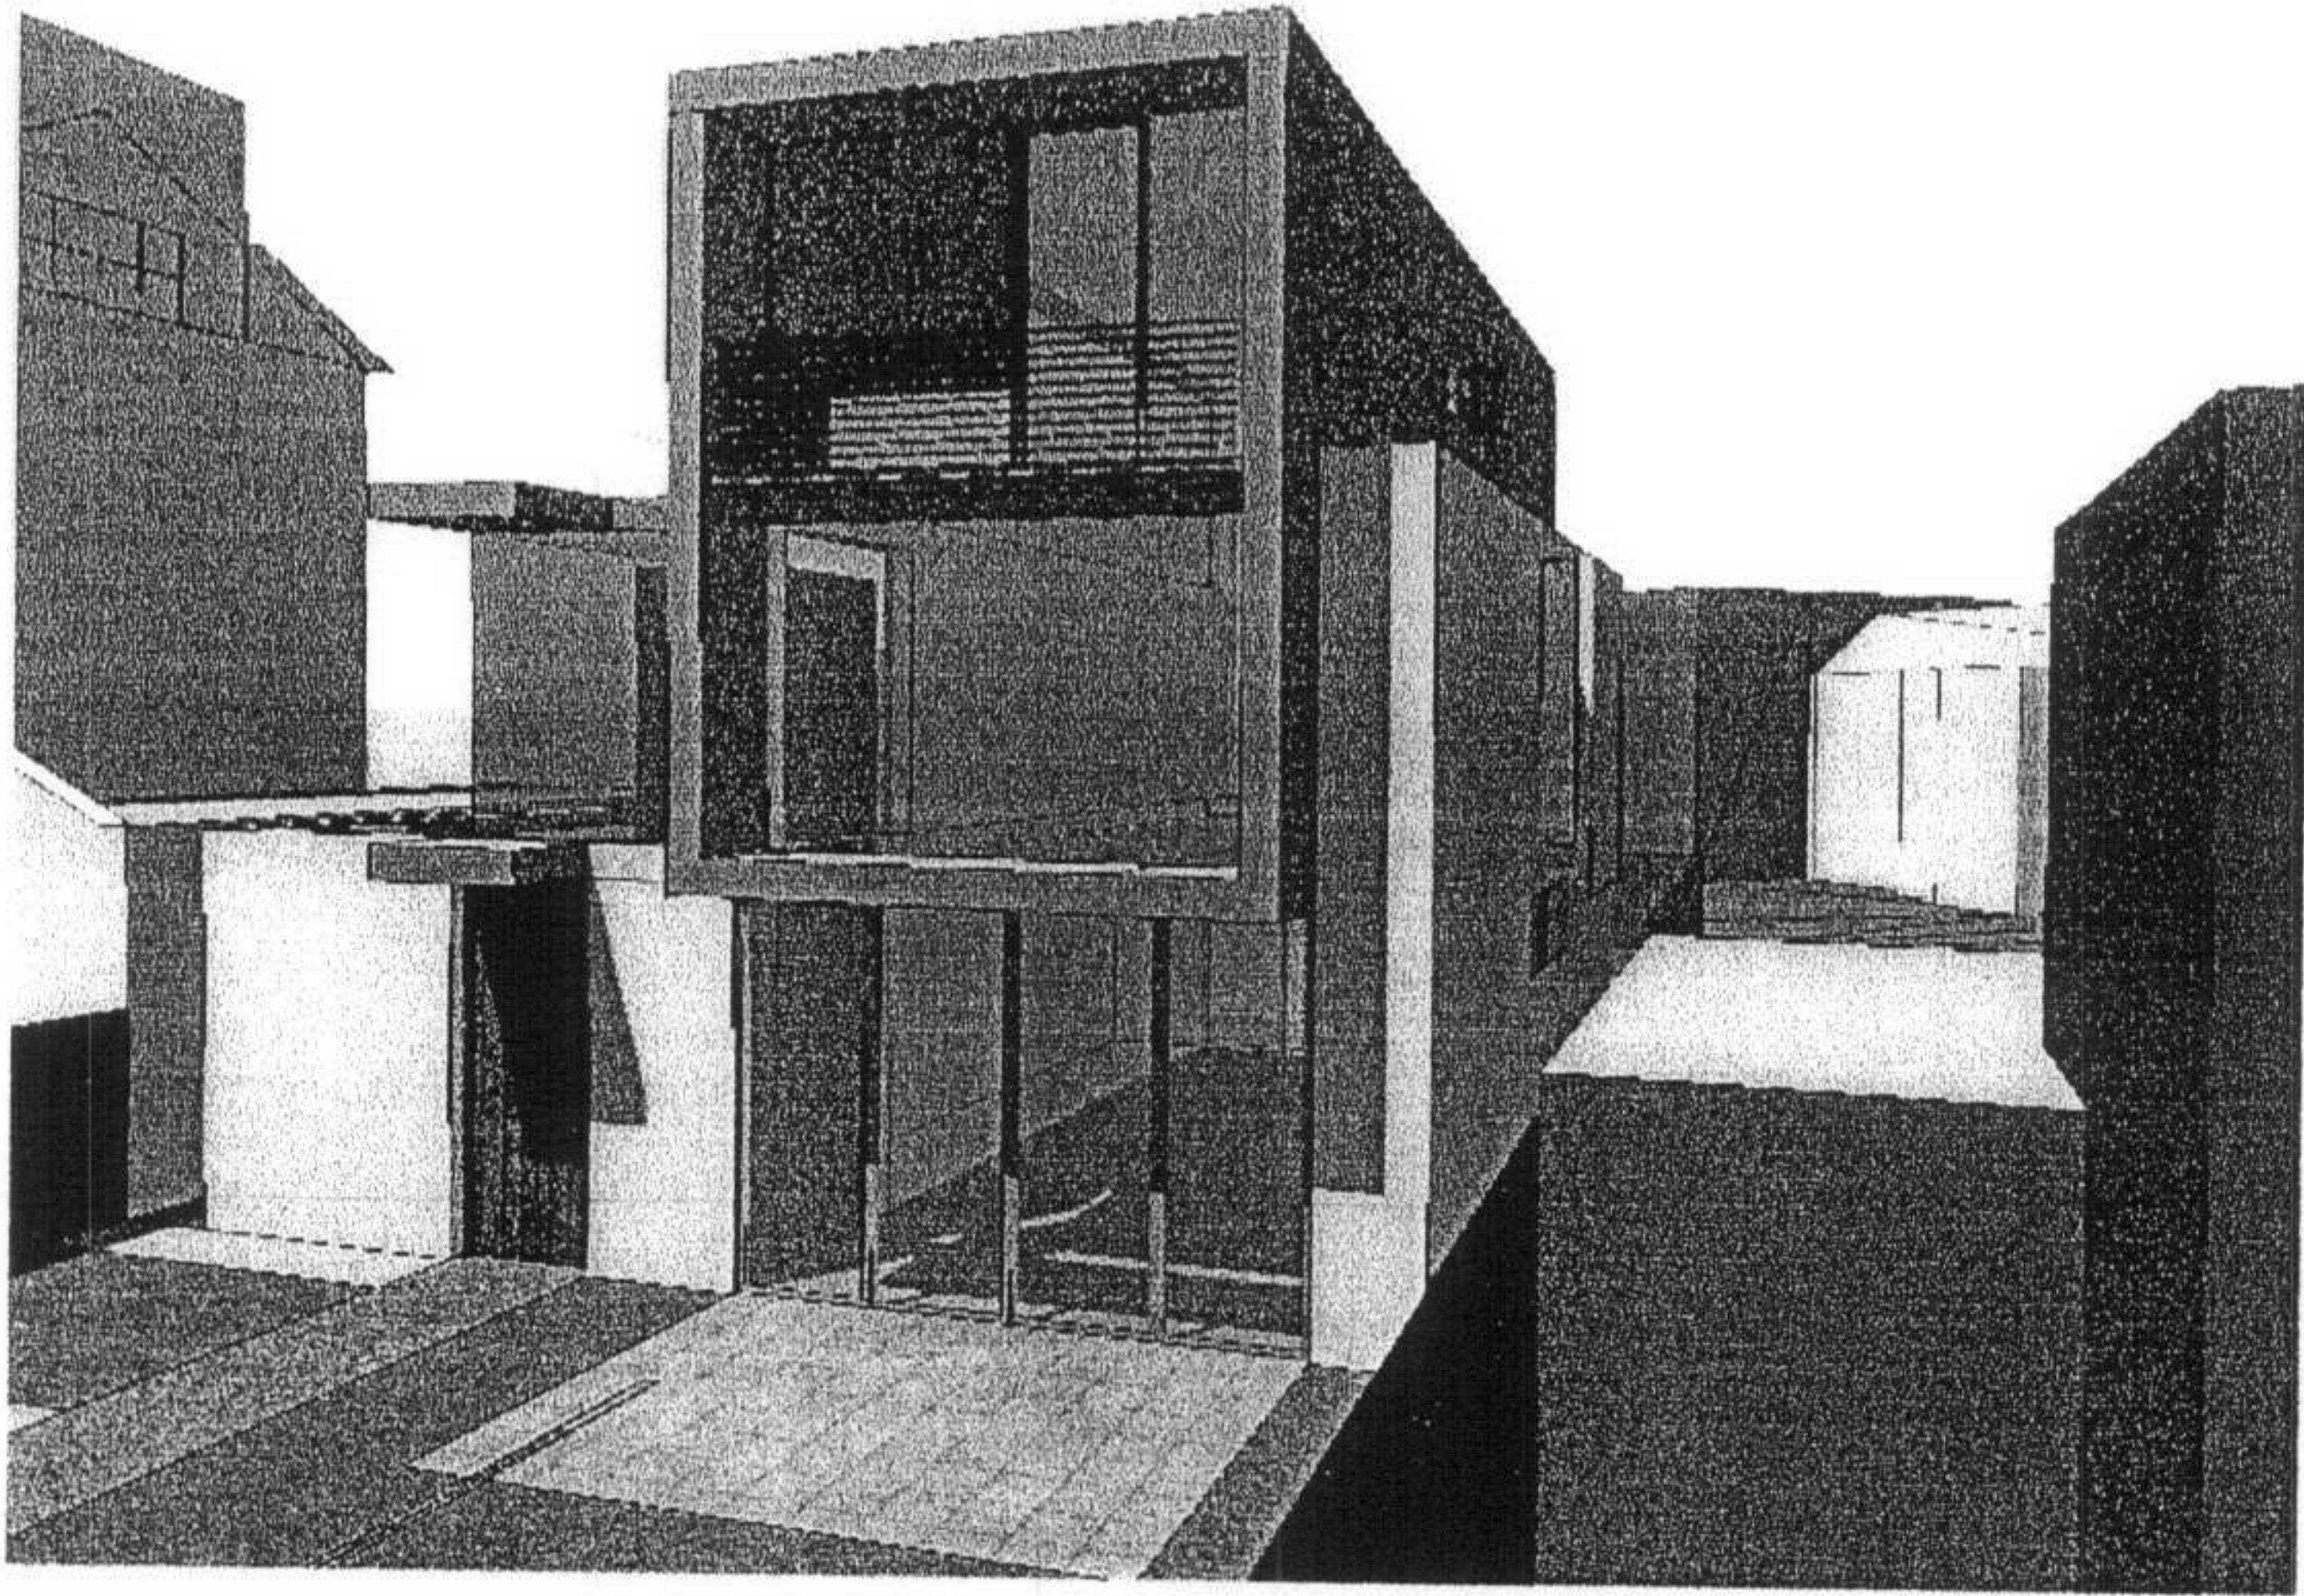

17 Keats Grove – by WEBB ARCHITECTS LTD

Planning application for 14a Redington Road

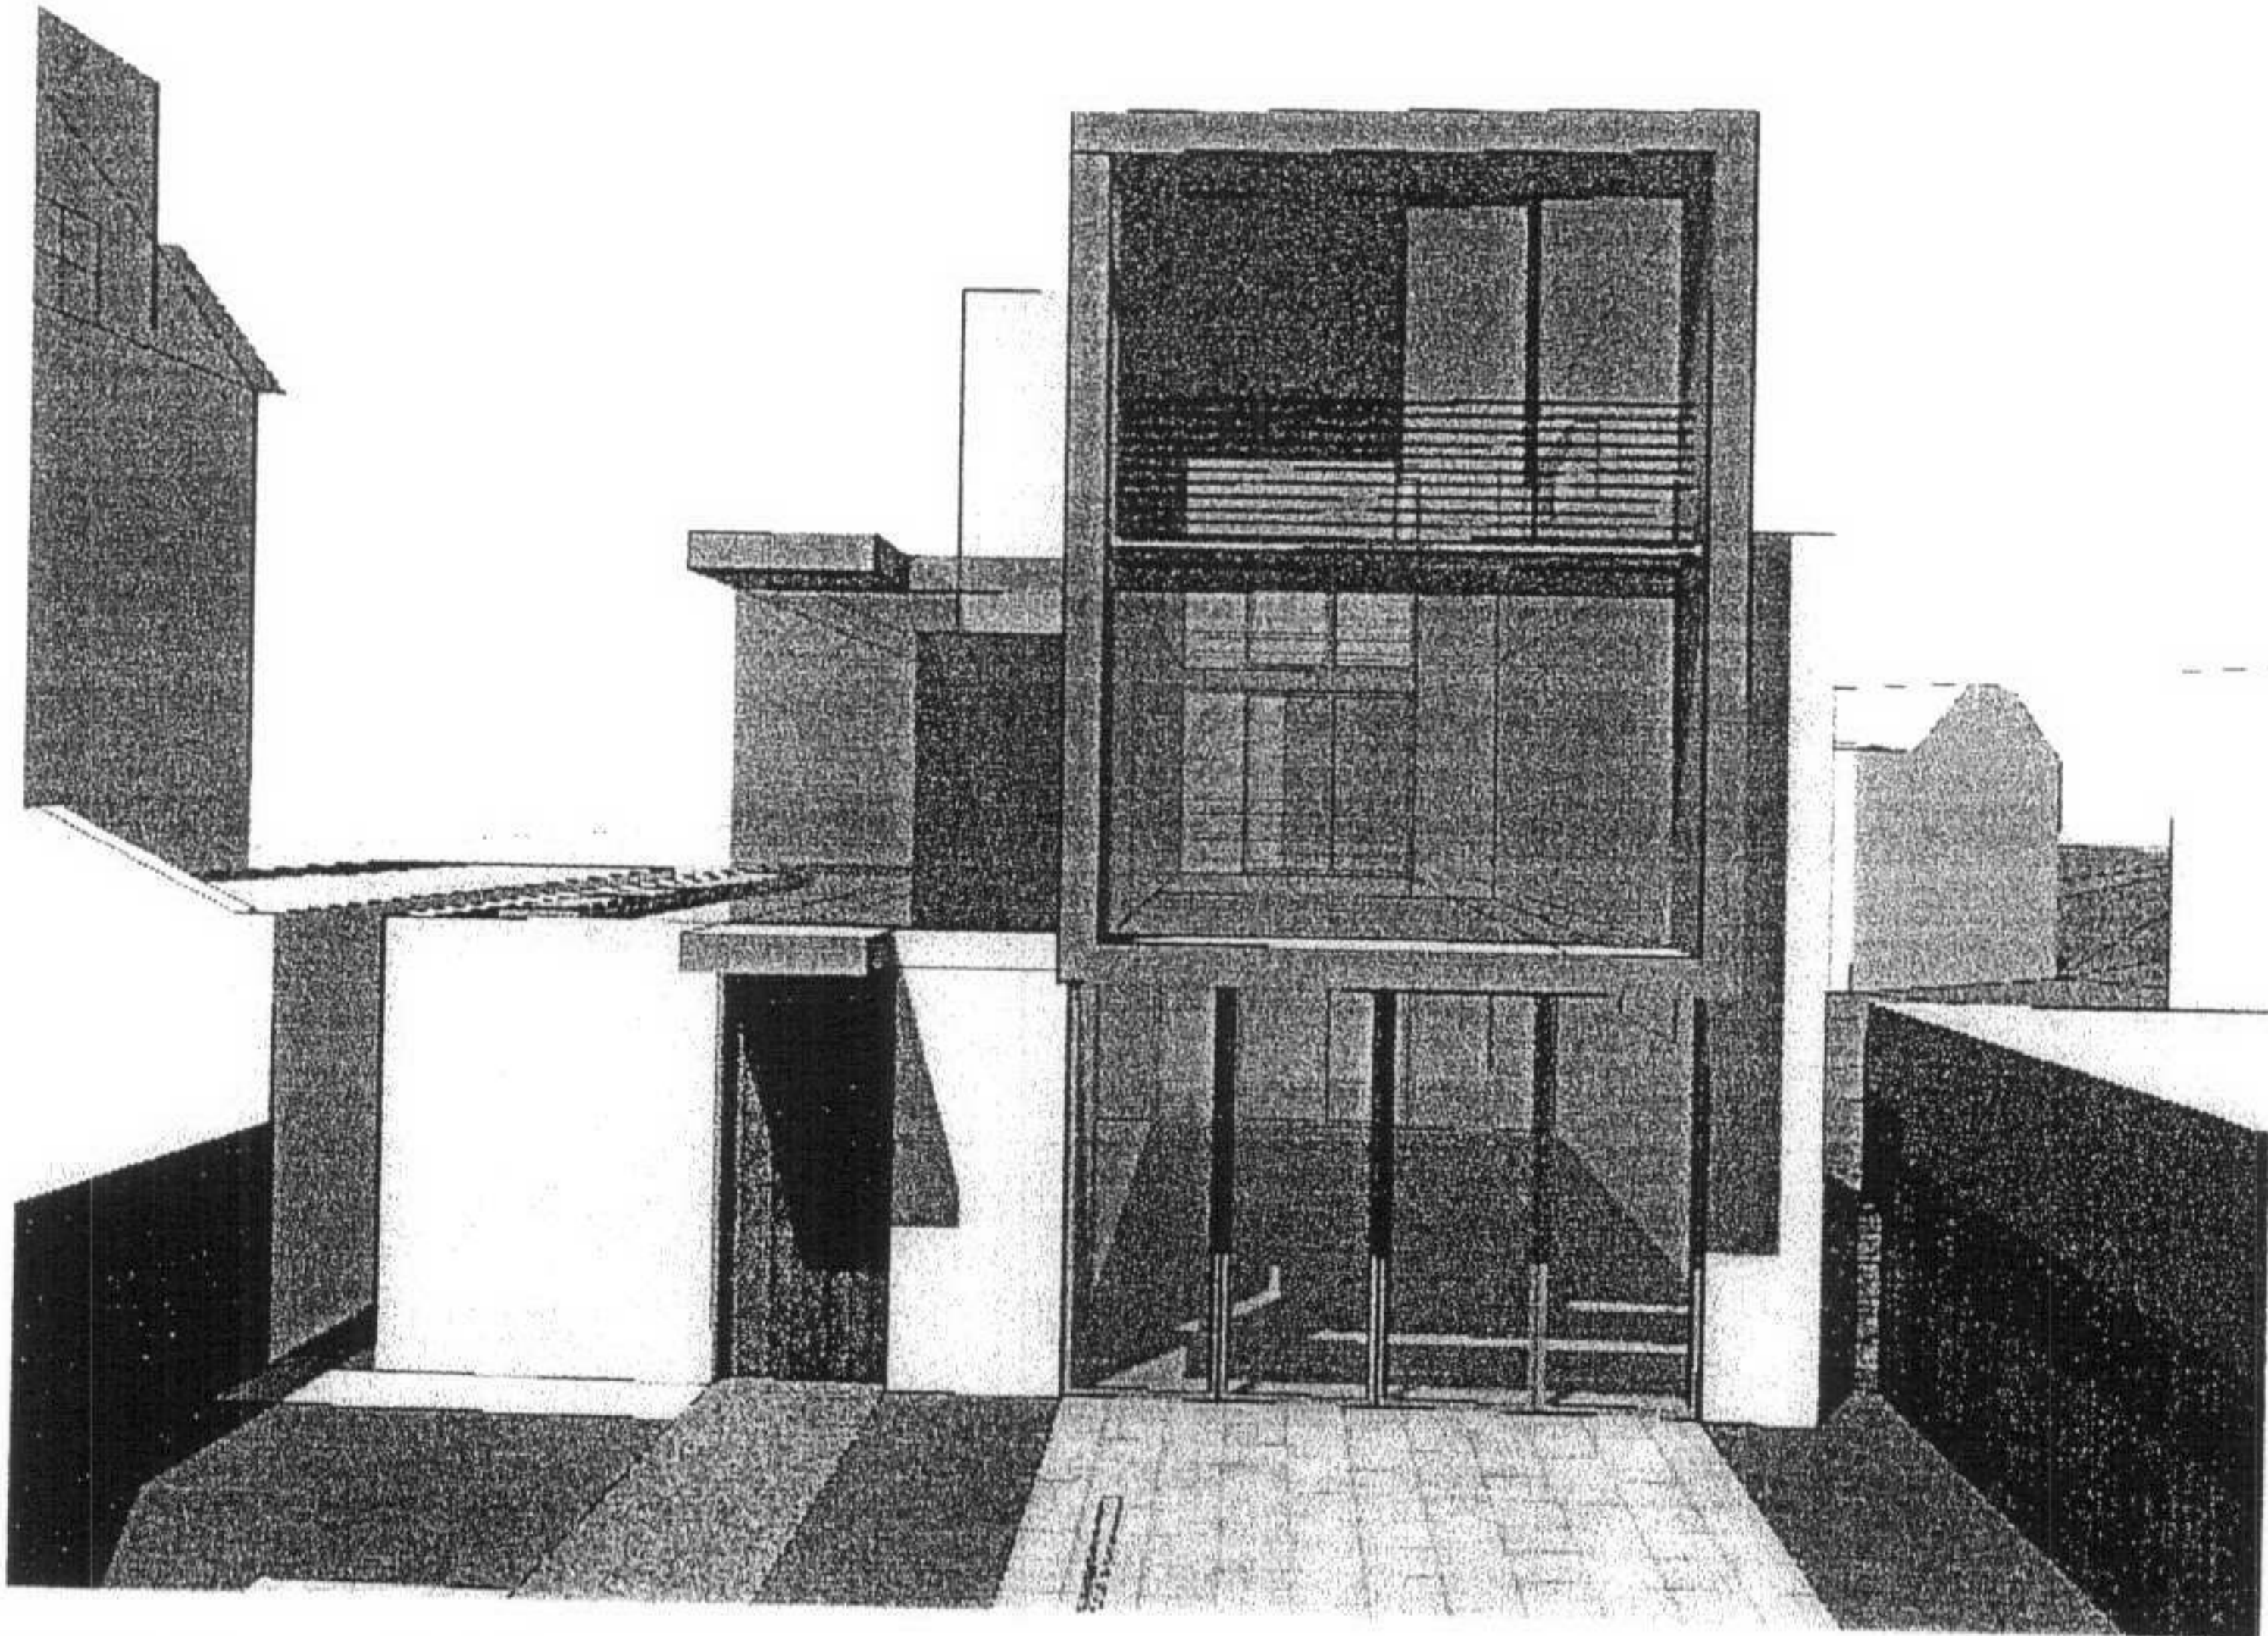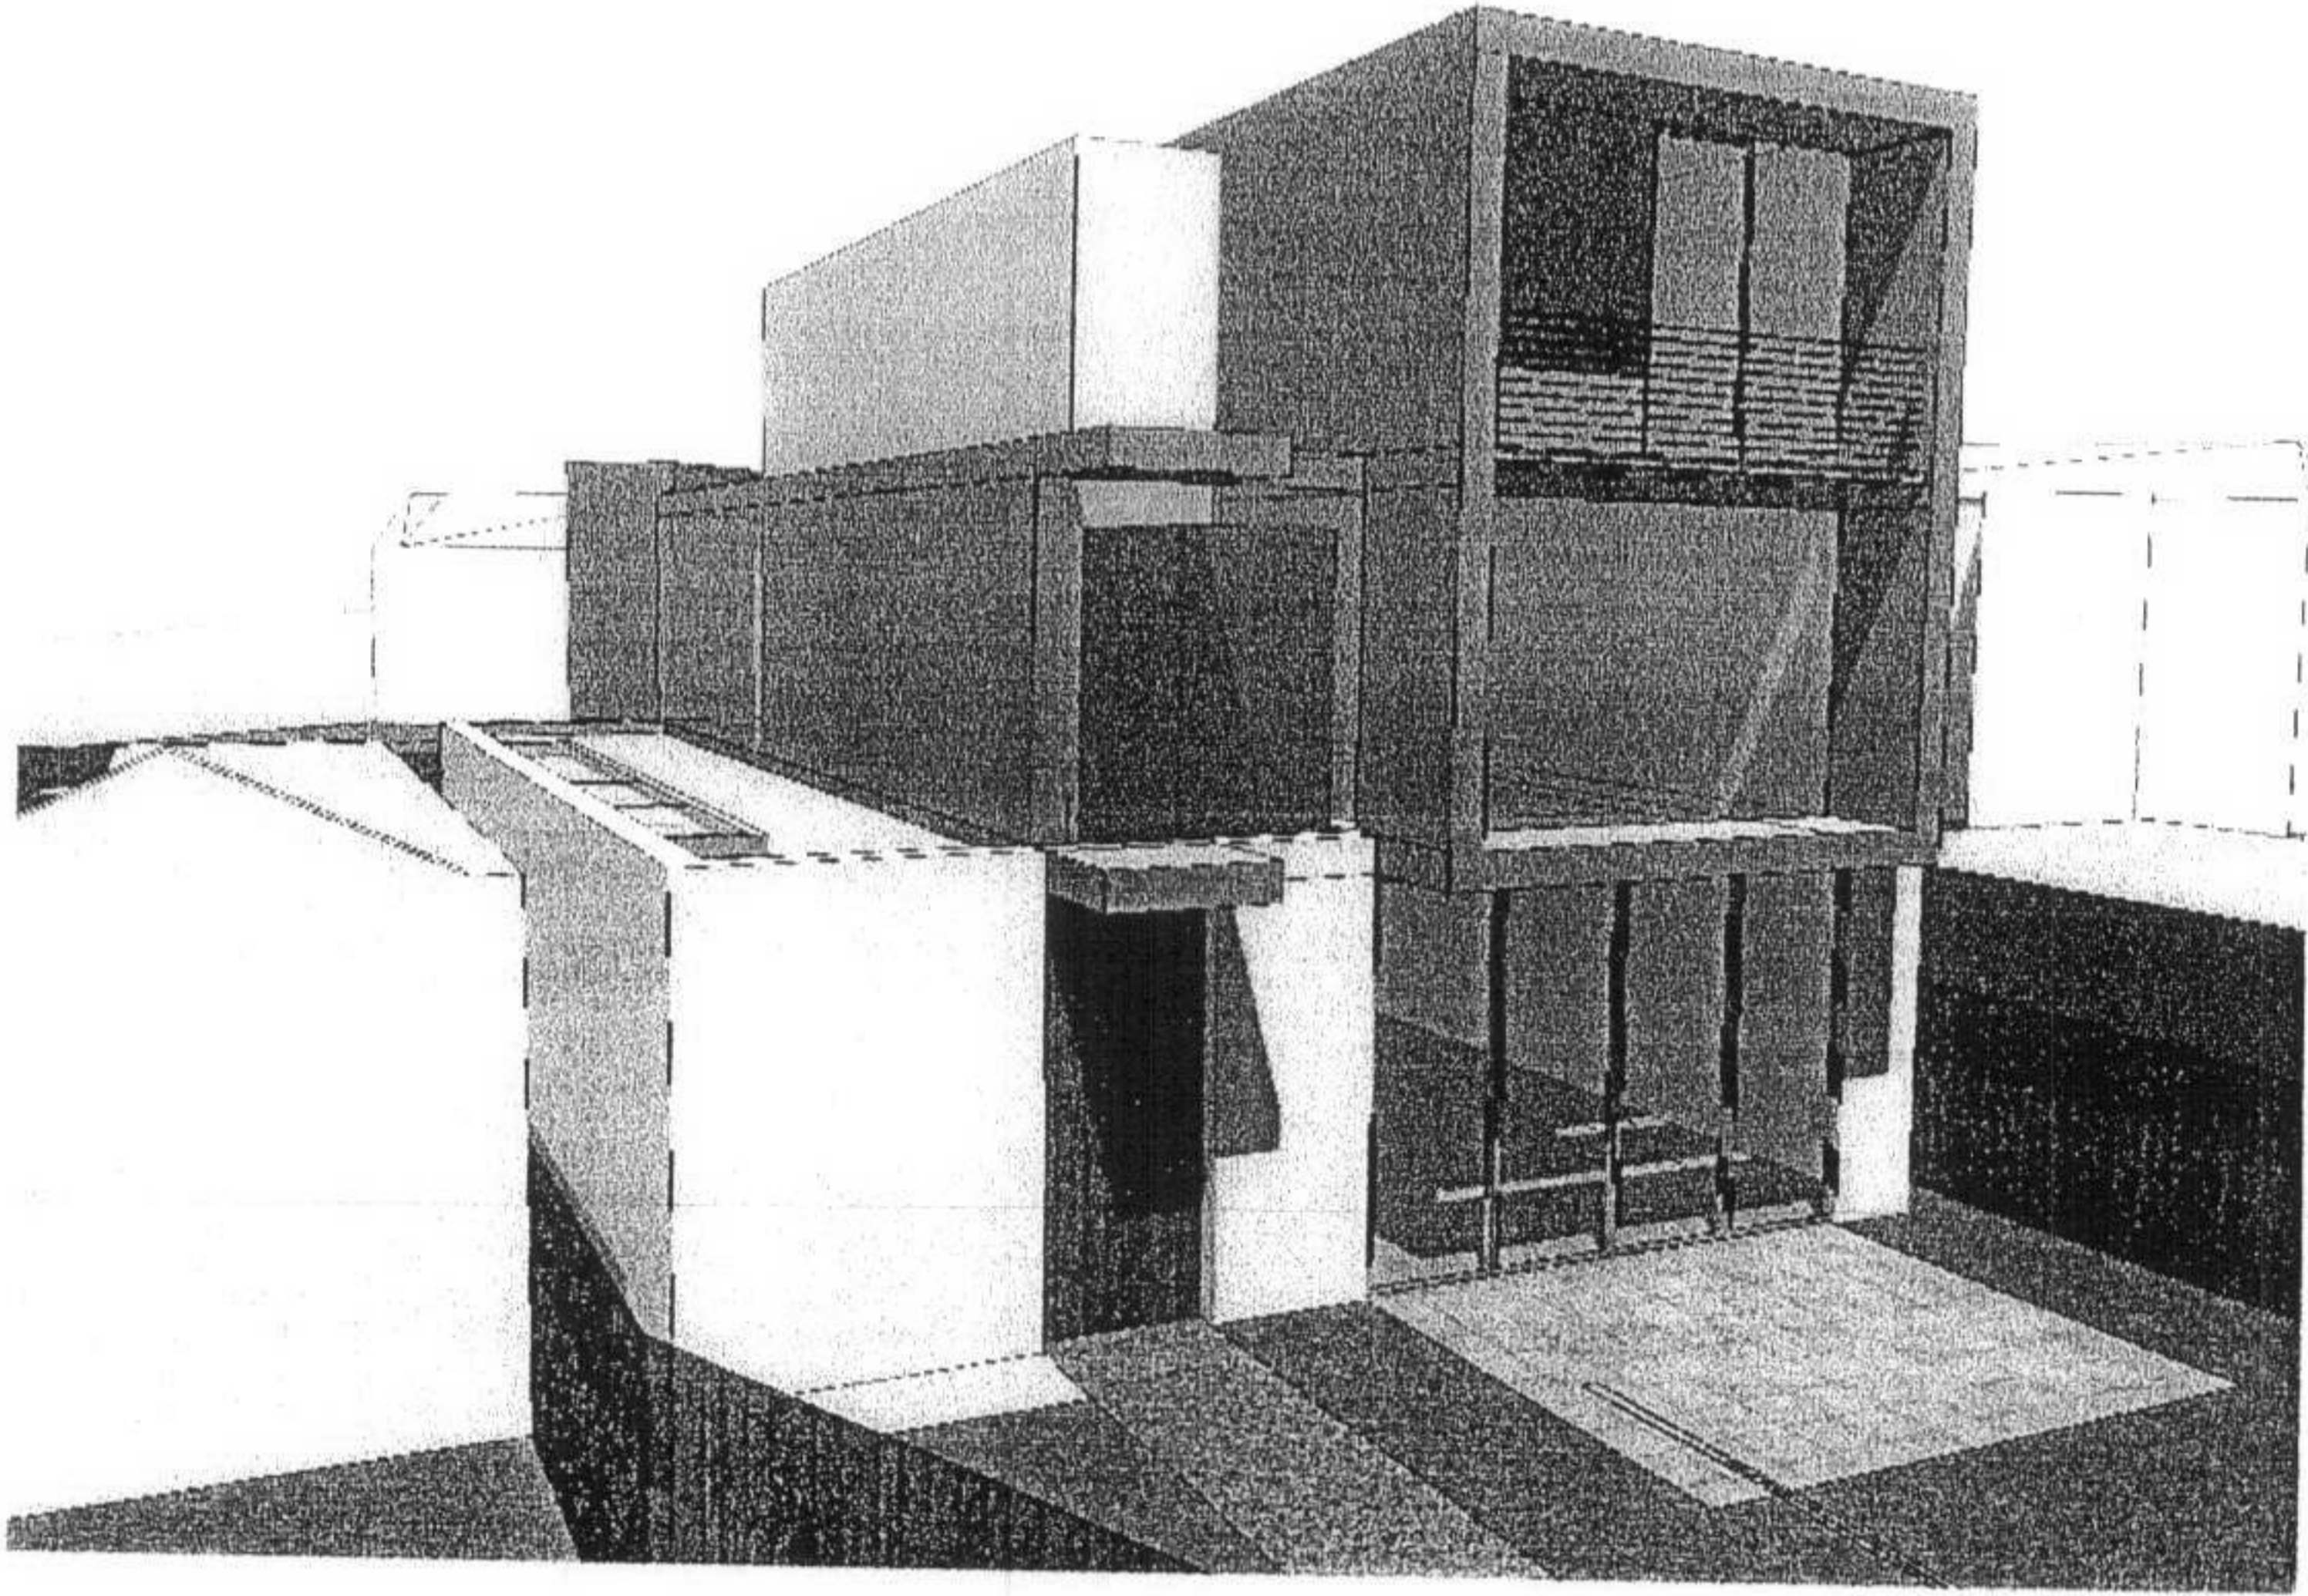

17 Keats Grove – by WEBB ARCHITECTS LTD

Planning application for 14a Redington Road