


APPENDIX B

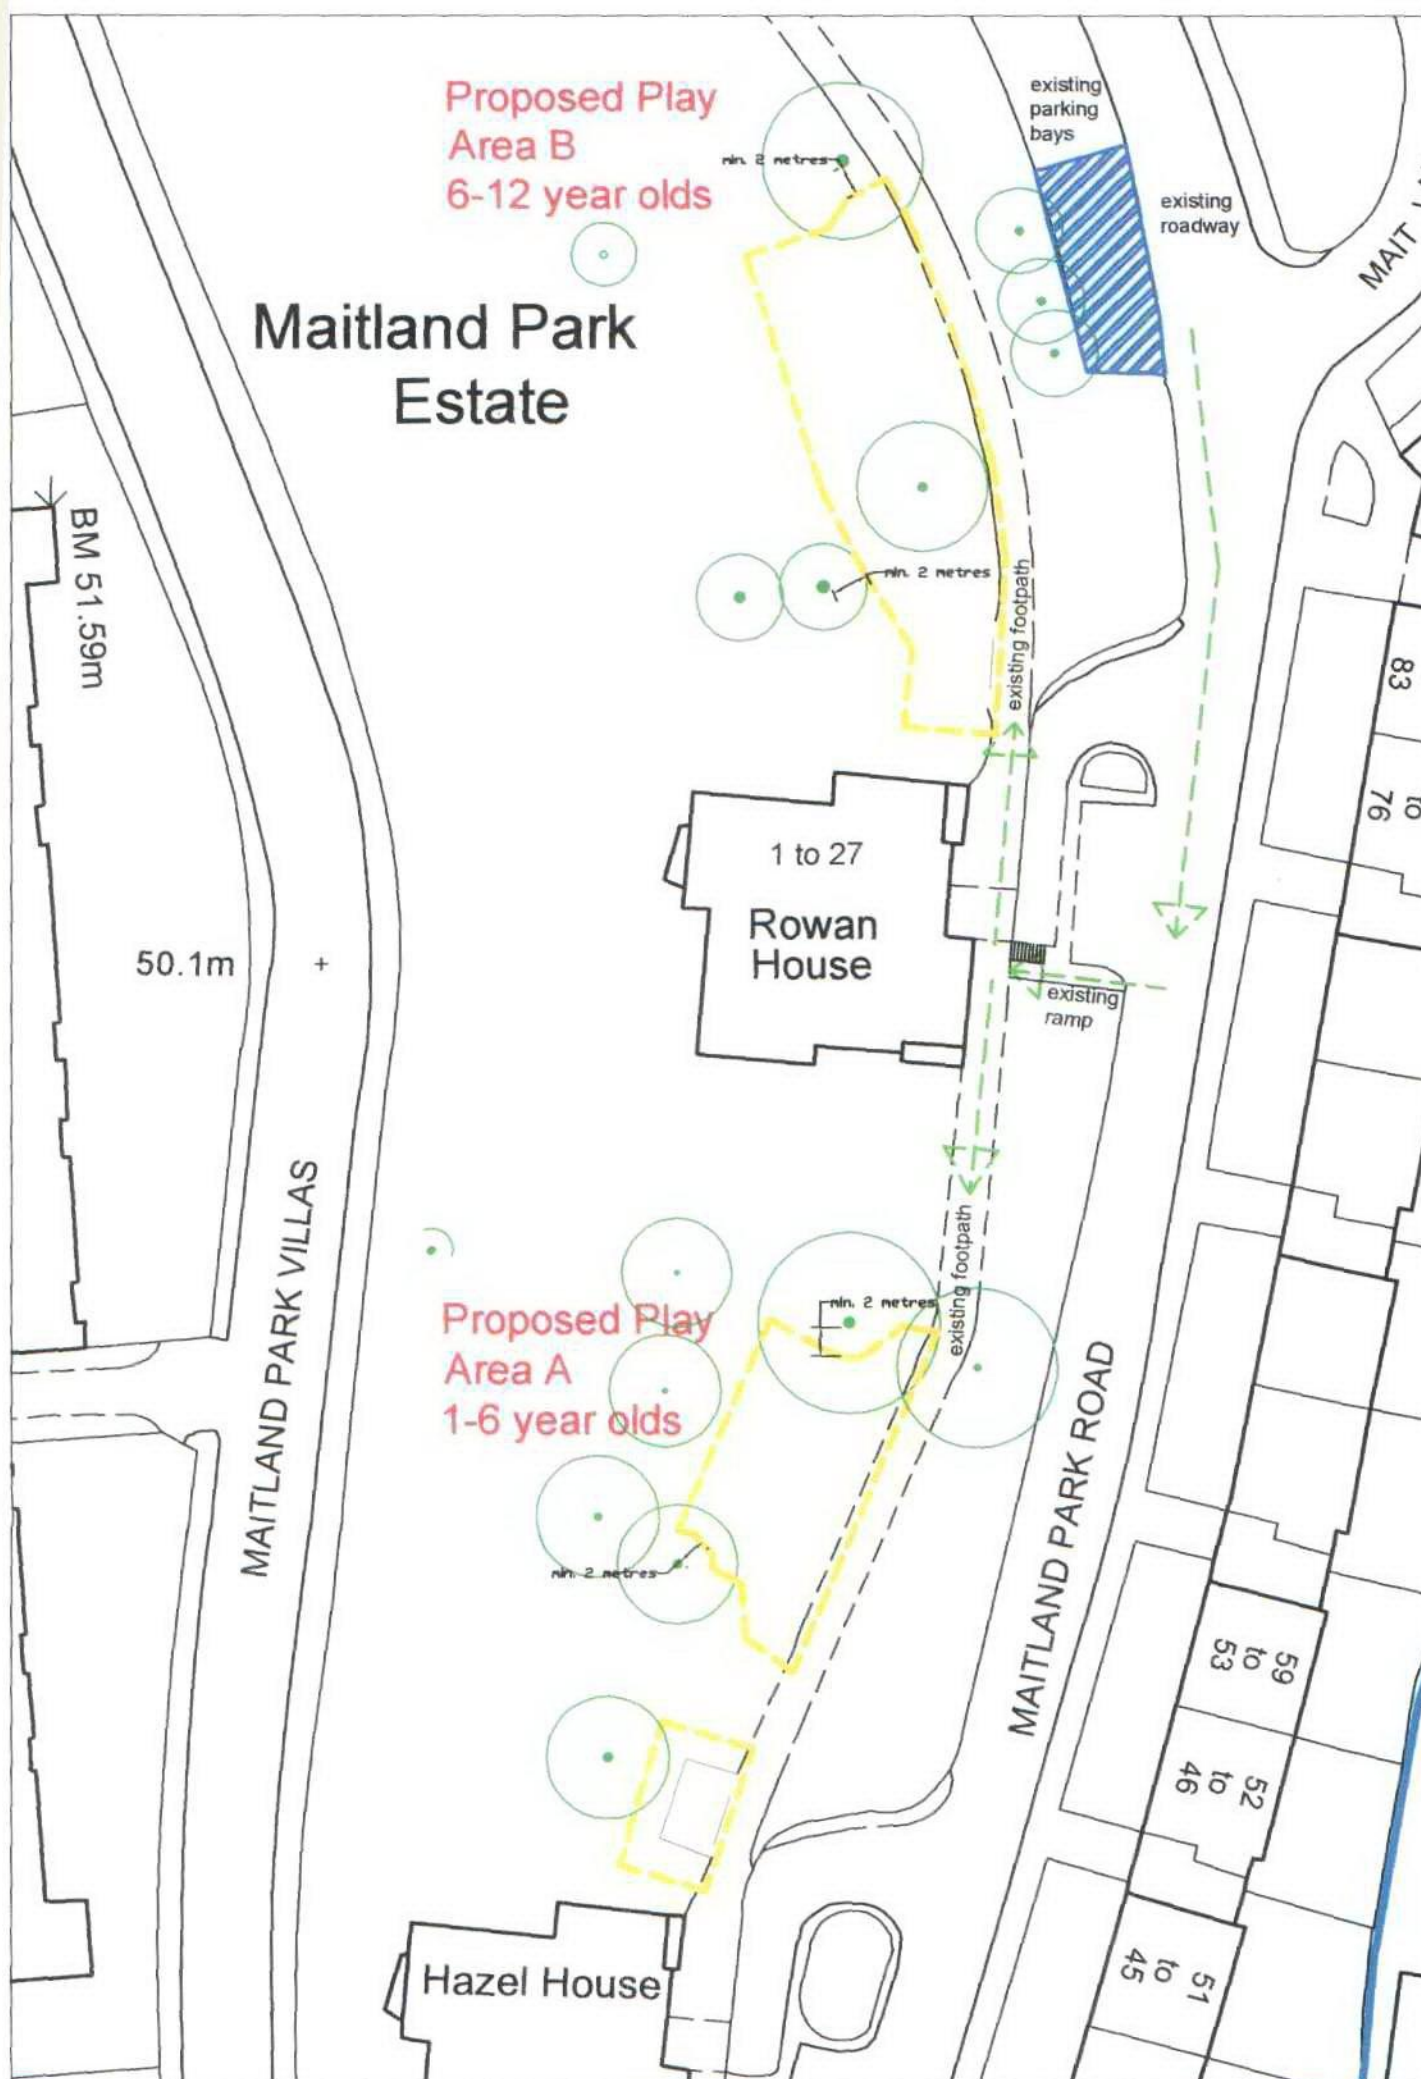

KEY:



Construction site boundary

Contractor's site storage compound.

Contractor's site access route.

Reproduced from 1:1250 scale vector data by permission of Ordnance Survey® on behalf of The Controller of Her Majesty's Stationery Office. © Crown copyright. All rights reserved.

Status:
FOR PLANNING

Client:
London Borough of Camden
Gospel Oak DHO

Drawing Title:
Plan showing tree protection;
& contractor's access & storage

Project:
Maitland Park Estate - Play Areas

Date:
Oct '06
Scale:
1:500@A3
Dwg No:
A/802-14/015

Drawn by:
SW
Checked by:
JE
Rev:

Groundwork
12 Baron Street
London
N1 8LL



Switchboard: 020 7278 1514
Fax: 020 7278 1515
www.groundwork-nl.org.uk