



DATE	REV	AMENDMENT
PROJECT		
2775		
TOTTENHAM COURT ROAD		
DESCRIPTION		
EXISTING ELEVATION PREPARED FOR TESCO		
DRAWING NO. 2775elev##.ai		
PHASE		ISSUE
SCALE		DATE
1:50 @ A3		30/08/06
DRAWN Retail Design Solutions		
TESCO <i>express</i> Working with rds Retail Design Solutions (Consultancy) Ltd		
TESCO STORES LIMITED DEVELOPMENT PLANNING DEPARTMENT PROPERTY SERVICES P.O. BOX 400, CIRRUS BUILDING, WELWYN GARDEN CITY, HERTS, AL7 1AB TELEPHONE: 01707 395150		
THIS DOCUMENT IS THE PROPERTY OF TESCO STORES LIMITED. IT IS TO BE USED FOR THE PURPOSES SPECIFIED IN THE ORDER. IT IS NOT TO BE REPRODUCED, COPIED, OR TRANSMITTED IN ANY FORM OR BY ANY MEANS, WITHOUT THE WRITTEN PERMISSION OF TESCO STORES LIMITED. THE DESIGN AND CONTENTS OF THIS DOCUMENT ARE THE PROPERTY OF TESCO STORES LIMITED. TESCO STORES LIMITED ACCEPTS NO LIABILITY FOR ANY LOSS OR DAMAGE, INCLUDING CONSEQUENTIAL DAMAGES, ARISING FROM THE USE OF THIS DOCUMENT. TESCO STORES LIMITED		



Approved by



Tesco Design Manager

PROJECT
2775
TOTTENHAM COURT ROAD

DESCRIPTION
PROPOSED ELEVATION
PREPARED FOR TESCO

DRAWING NO. 2775elev1C#.ai

PHASE
ISSUE
Rev C

SCALE
DATE
1:50 @ A3 08/09/06

DRAWN Retail Design Solutions


TESCO express
Working with

rds
Retail Design Solutions (Consultancy) Ltd

TESCO STORES LIMITED
DEVELOPMENT PLANNING DEPARTMENT
PROPERTY SERVICES
P.O. BOX 400, CIRRUS BUILDING, SURREY PARK
WELWYN GARDEN CITY, HERTS, AL7 1AB
TELEPHONE: 01707 395150


THIS DOCUMENT IS THE PROPERTY OF TESCO STORES LIMITED. IT IS TO BE USED FOR THE PURPOSES OF THE PROJECT ONLY. IT IS NOT TO BE REPRODUCED, COPIED, OR DISTRIBUTED IN ANY FORM OR BY ANY MEANS, ELECTRONIC OR MECHANICAL, INCLUDING PHOTOCOPYING, RECORDING, OR BY ANY INFORMATION STORAGE AND RETRIEVAL SYSTEM. WITHOUT THE WRITTEN PERMISSION OF TESCO STORES LIMITED.

Revision

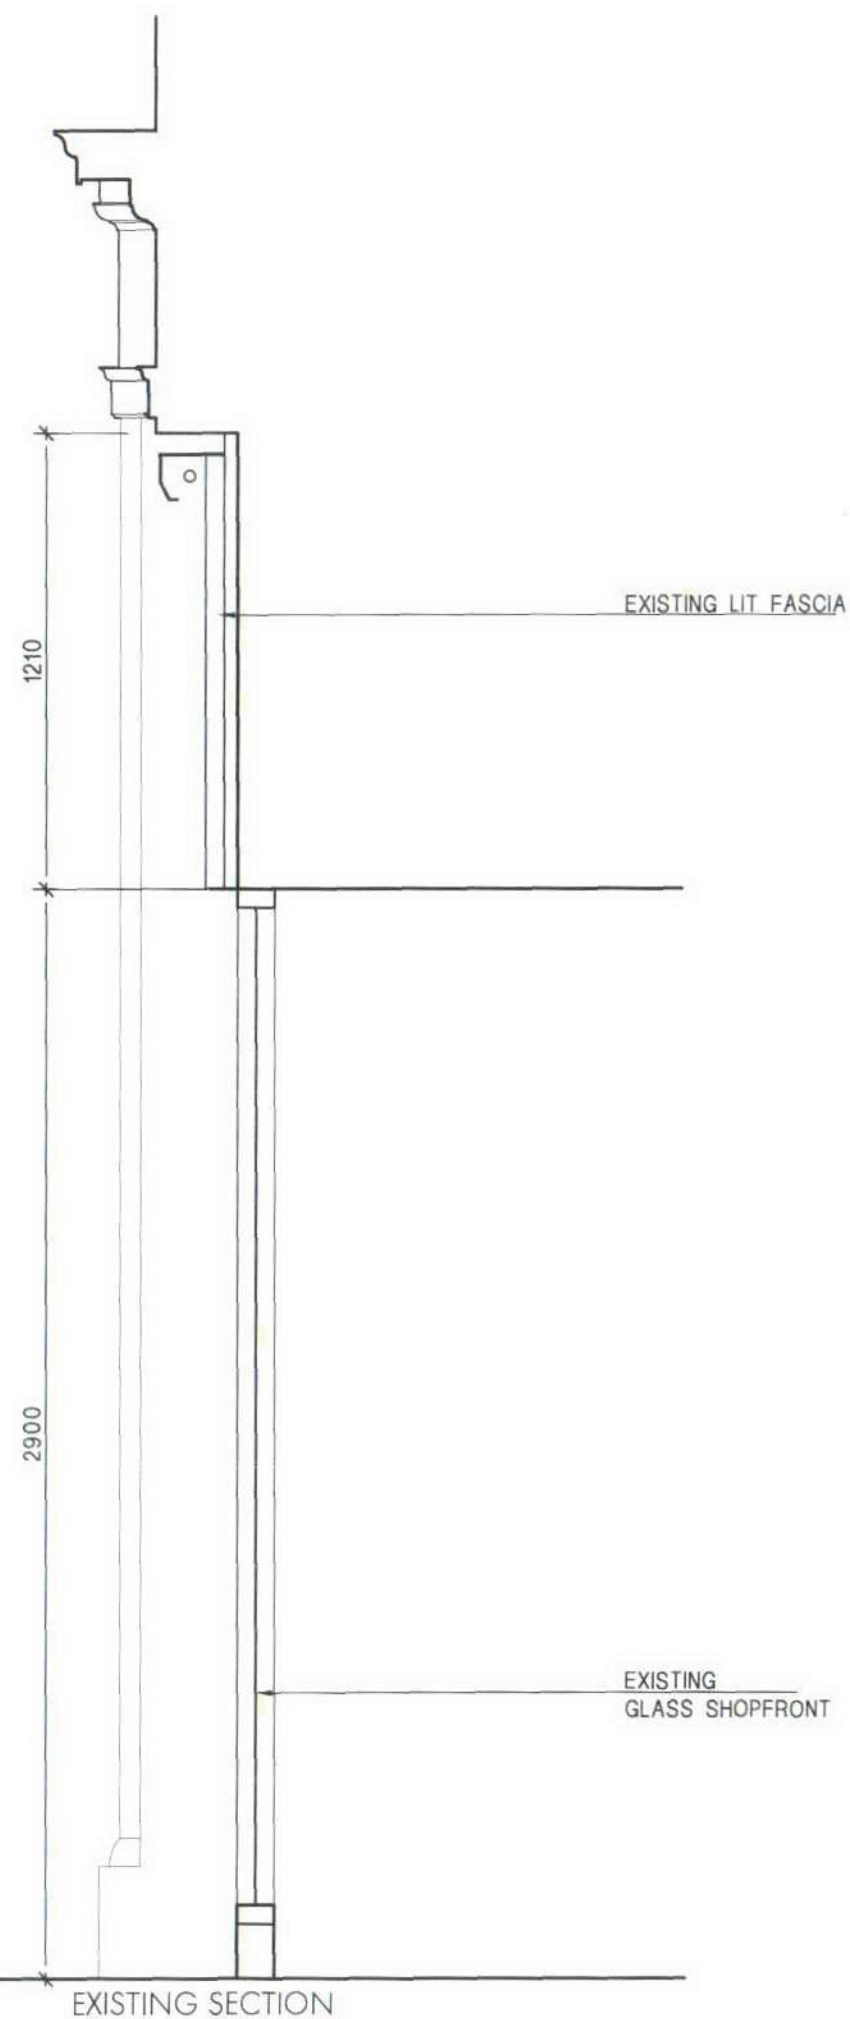

EXISTING SECTION

Drawn: RUSSELL, SQ Images
By: PK Date: 11.09.06 Time: 16:06
G:\Projects\1609\06\17\AD-85.dwg

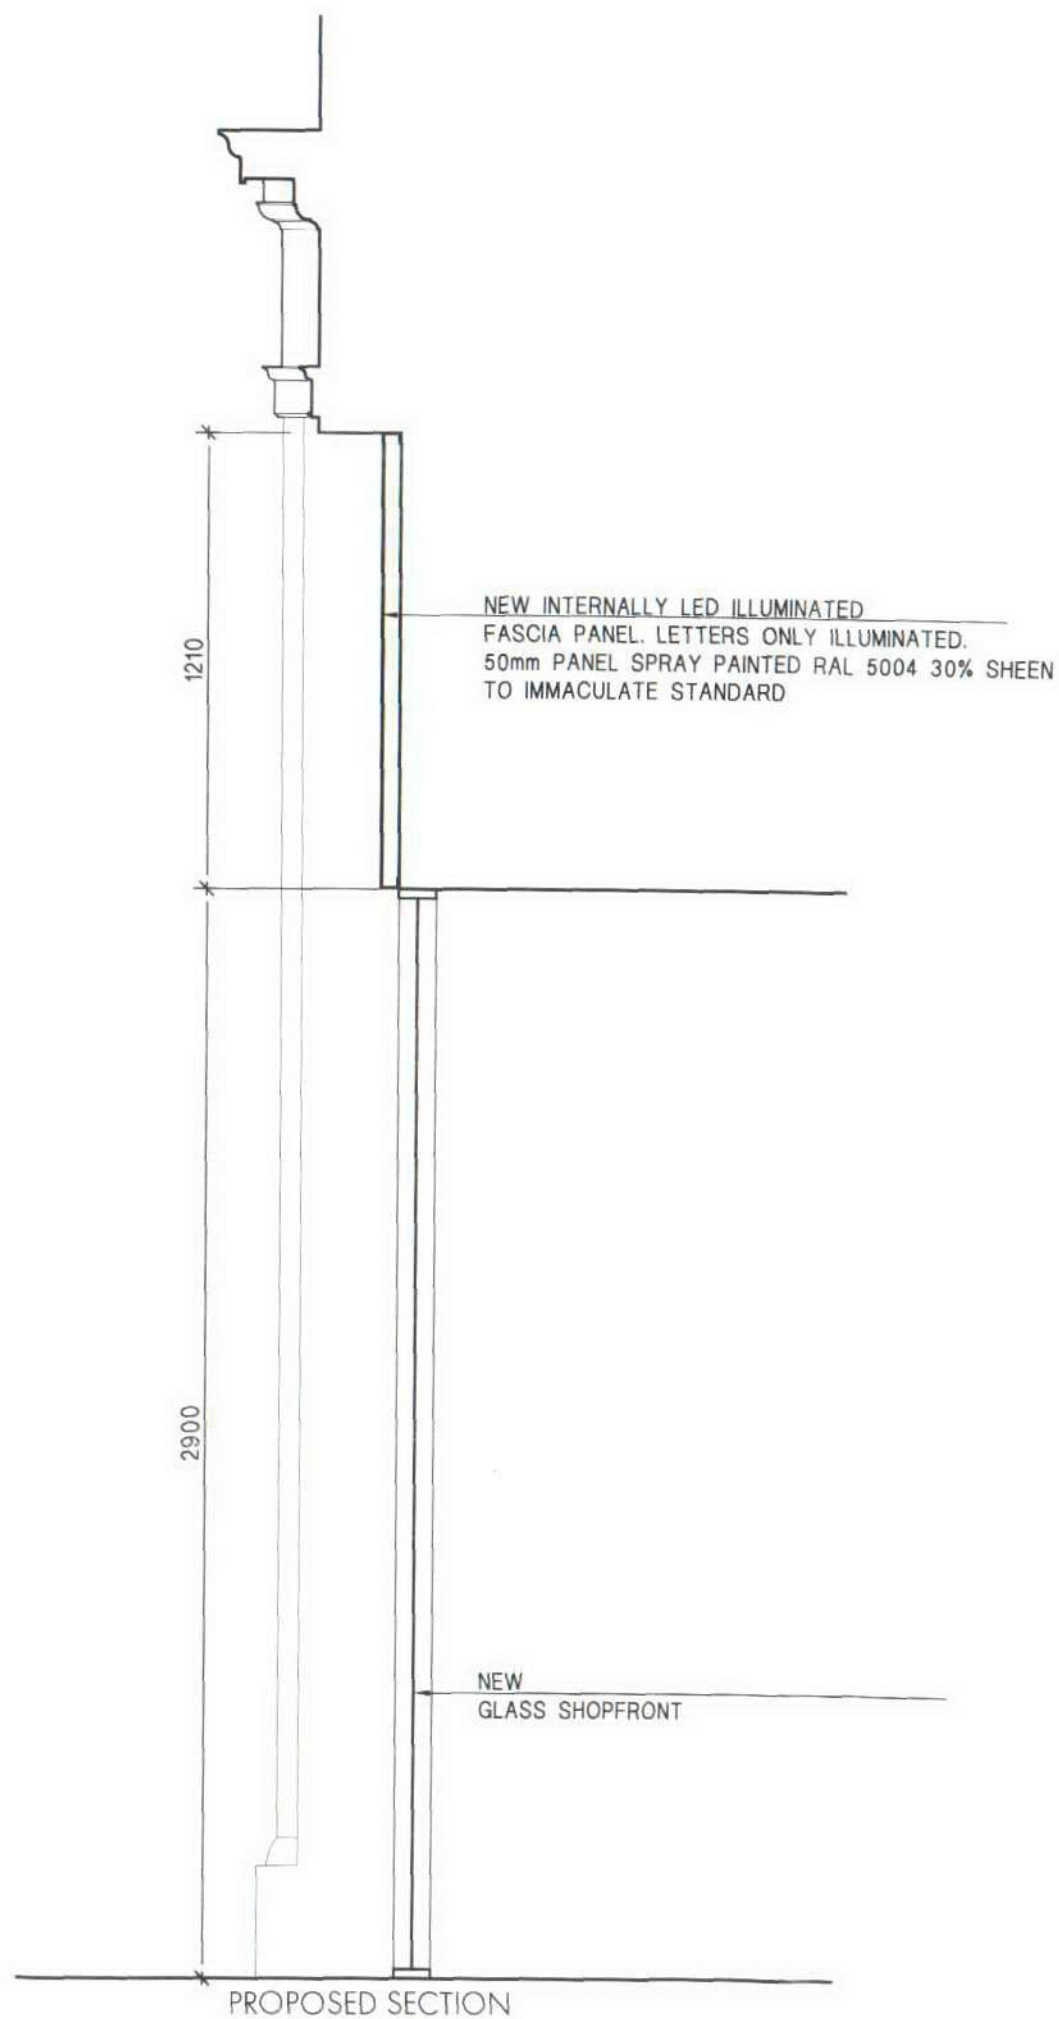

PROPOSED SECTION

Unapproved dimensions are not to be used off this drawing. If dimensions or details on these drawings conflict with other drawing information provisions shall be given to the larger scale drawings. Where the drawing relates to existing buildings or completed construction the contractor is responsible for checking that there is no conflict between actual building dimensions and drawings dimensions. In the event of discrepancies between this drawing and subcontractor's working drawings for relevant building arrangements, the subcontractor's drawing shall take precedence. Any conflicts arising out of information so noted above must be reported immediately to Michael Aukett Architects. This drawing is the copyright of Michael Aukett Architects and it is forbidden to reproduce this drawing in part or full without written permission. All dimensions are in millimetres unless otherwise stated.

AUKETT TYTHERLEIGH
Attention Court, 77 Kings Road, London SW3 4NX
Tel: 020 7376 7625 Fax: 020 7376 6773

Client **TESCO**

Project **TESCO EXPRESS**

Title **TOTTENHAM COURT RD SHOPFRONT**

Scale **1:20** A3 Date **11.09.06**

Issue Status **FOR INFORMATION**

By **PK** Cdr. **PK** Appr. **PK**

Drawing Number **A609\AD-84** Rev.