


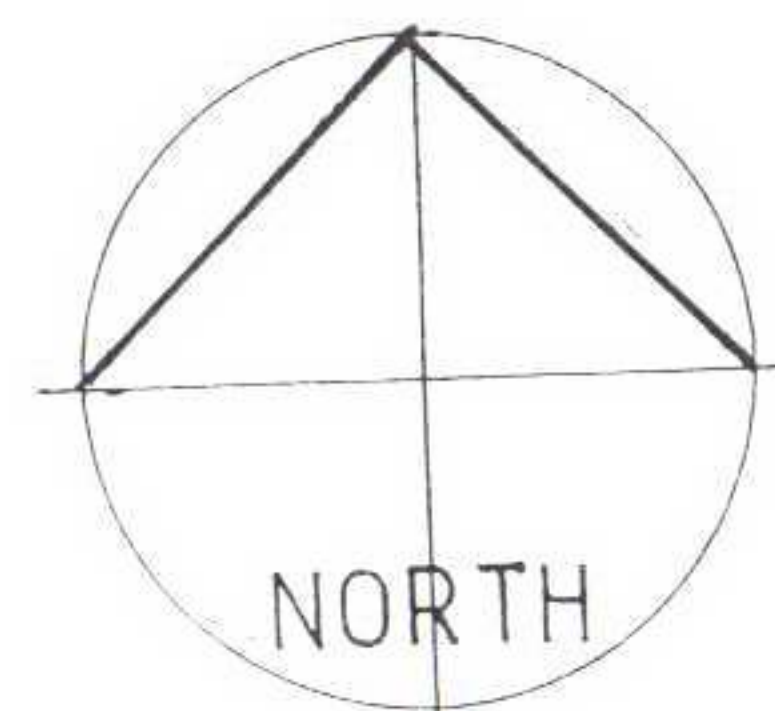

Project: 51 MEADOWBANK LONDON NW3	Drawing: LOCATION PLAN	Scale: 1:500 (approx)
		Date: October 2006
		Drawn: JK
Client: Mr & MRS PICK		No.: 390/LP
JOHN KERR ASSOCIATES 57 CAMDEN MEWS LONDON NW1 9BY		Tel: 020 7209 2784 Fax: 020 7209 2786