


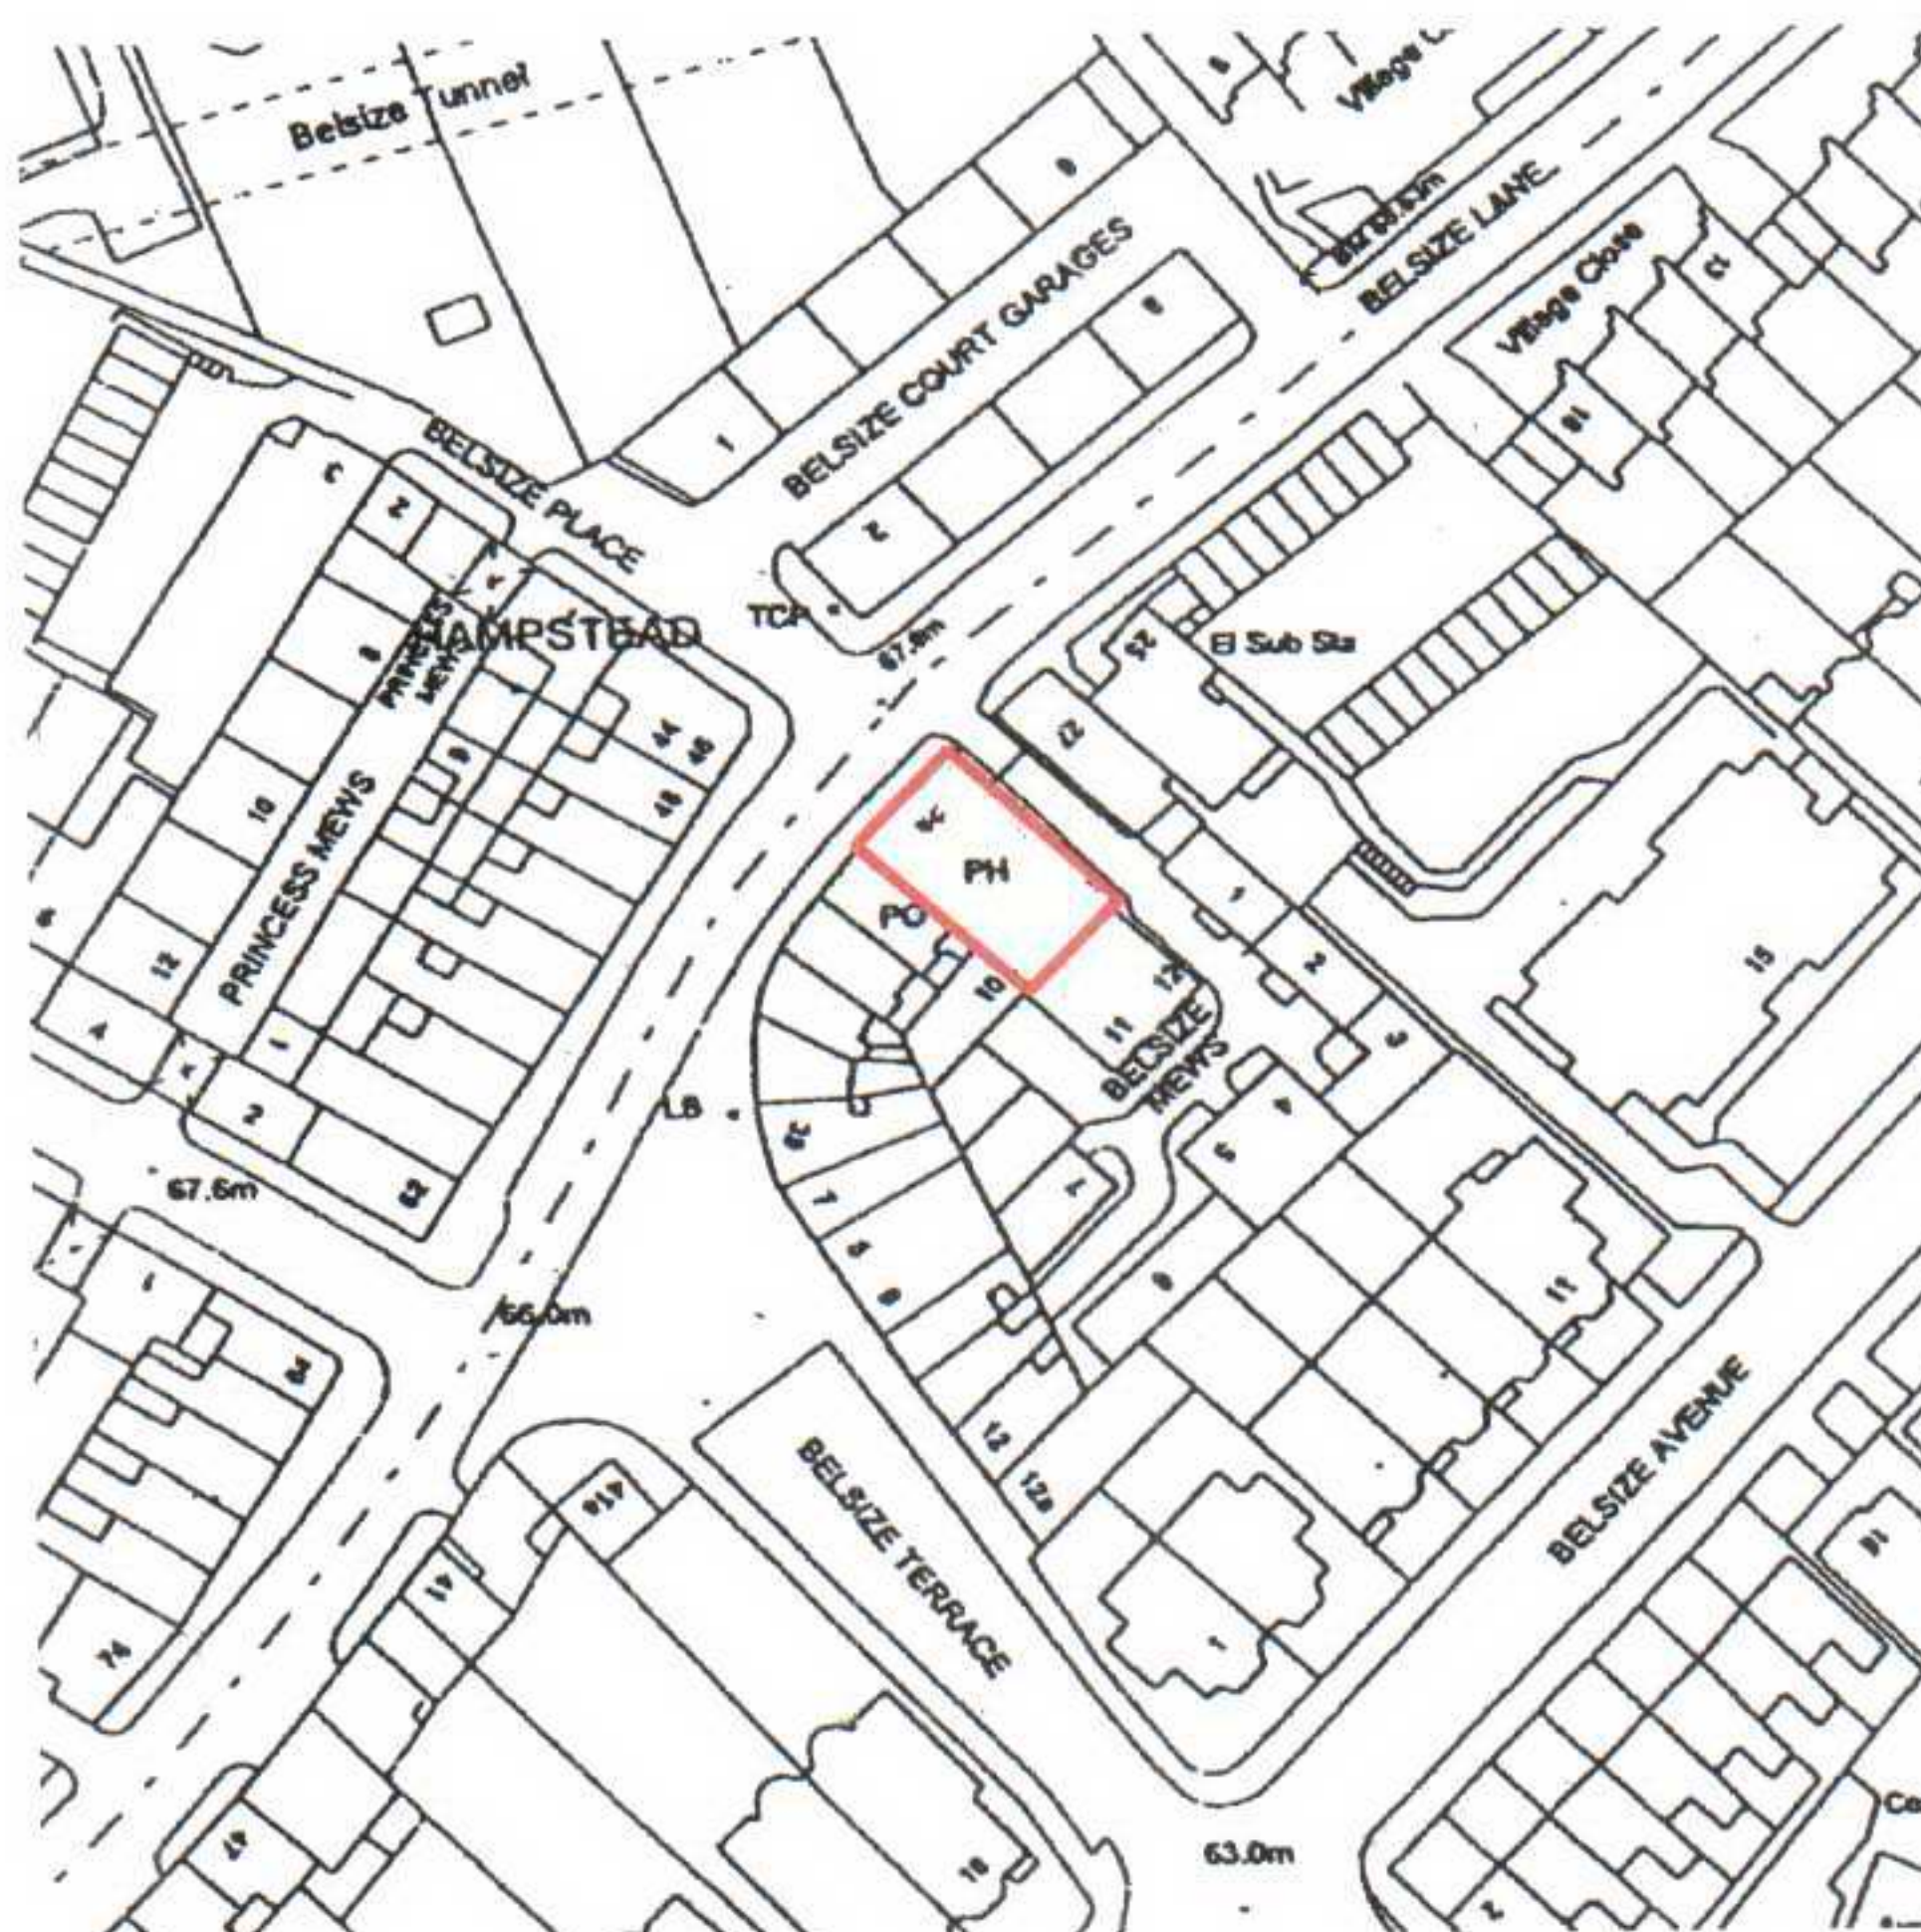

LOCATION PLAN

DAVID COOK ARCHITECTS

56 Clerkenwell Road
London EC1M 5PX

Tel: 020 7490 5483 Fax: 020 7490 5486

Client
BELSIZE LANE LTD.

Scale 1:1250
Date 10/06
Drawn PH

Drawing Title
LOCATION PLAN

Job Title
BELSIZE TAVERN

1622/E

P00