



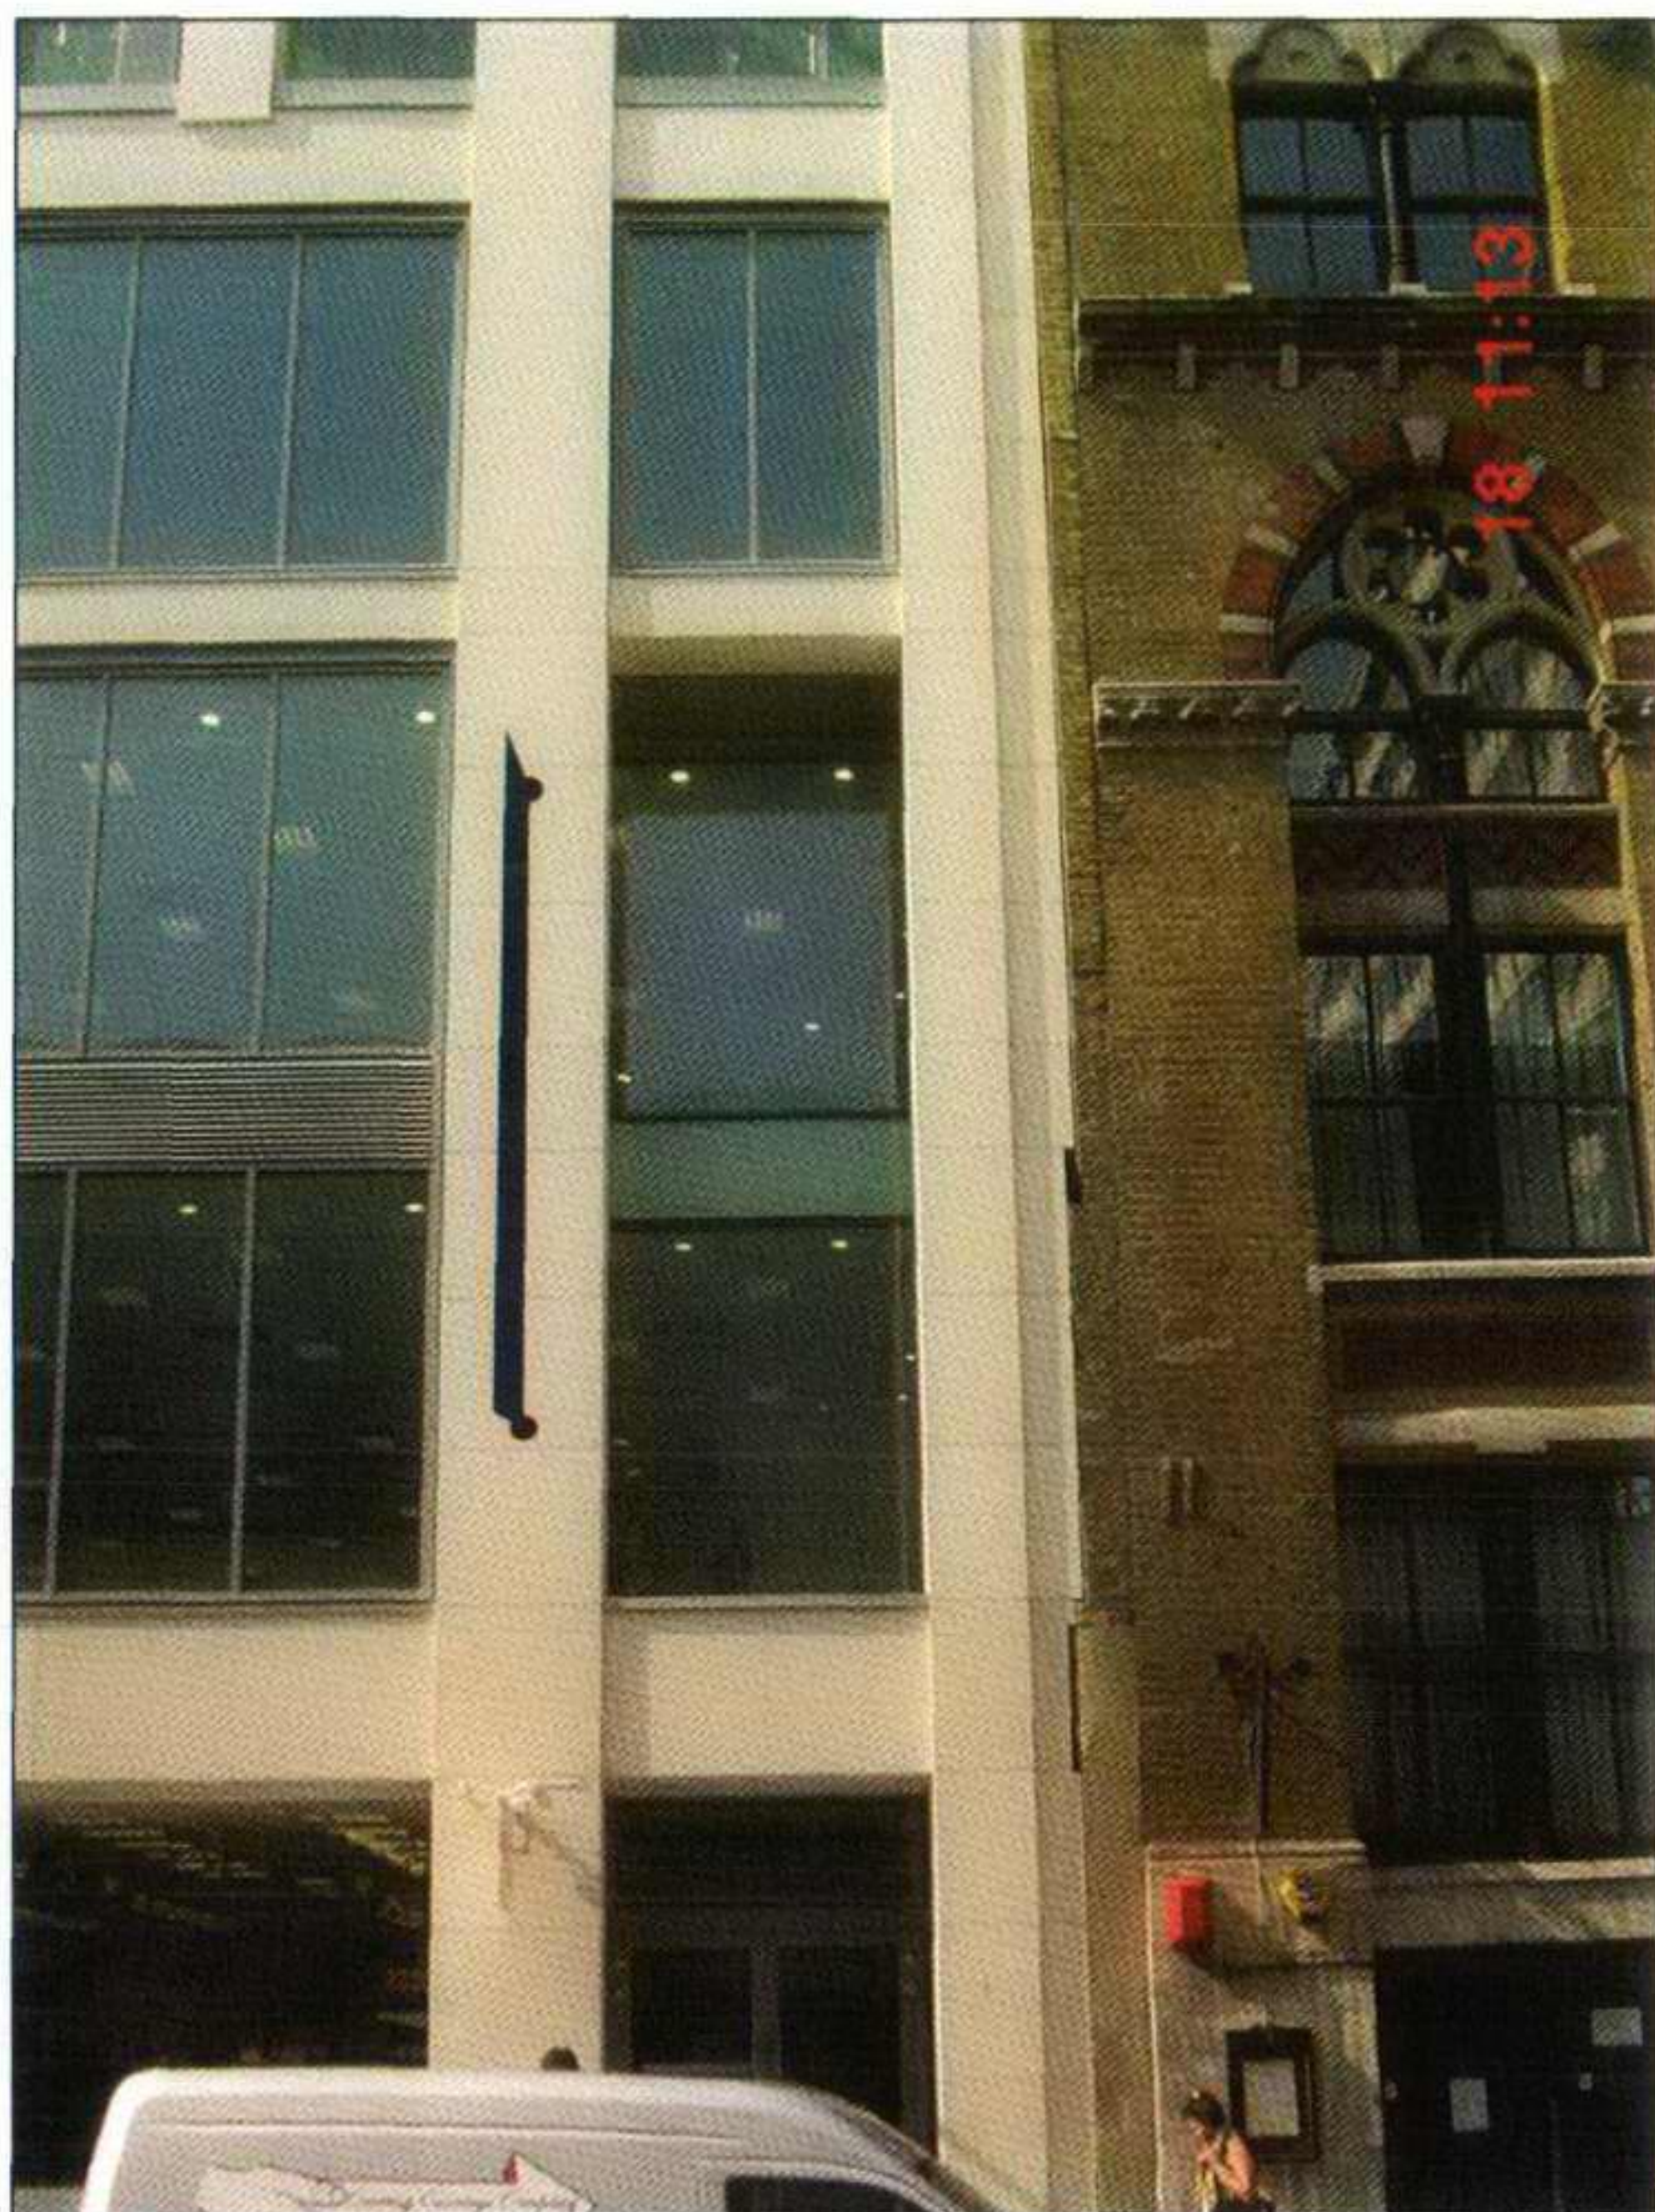

Position of banner centred between floors

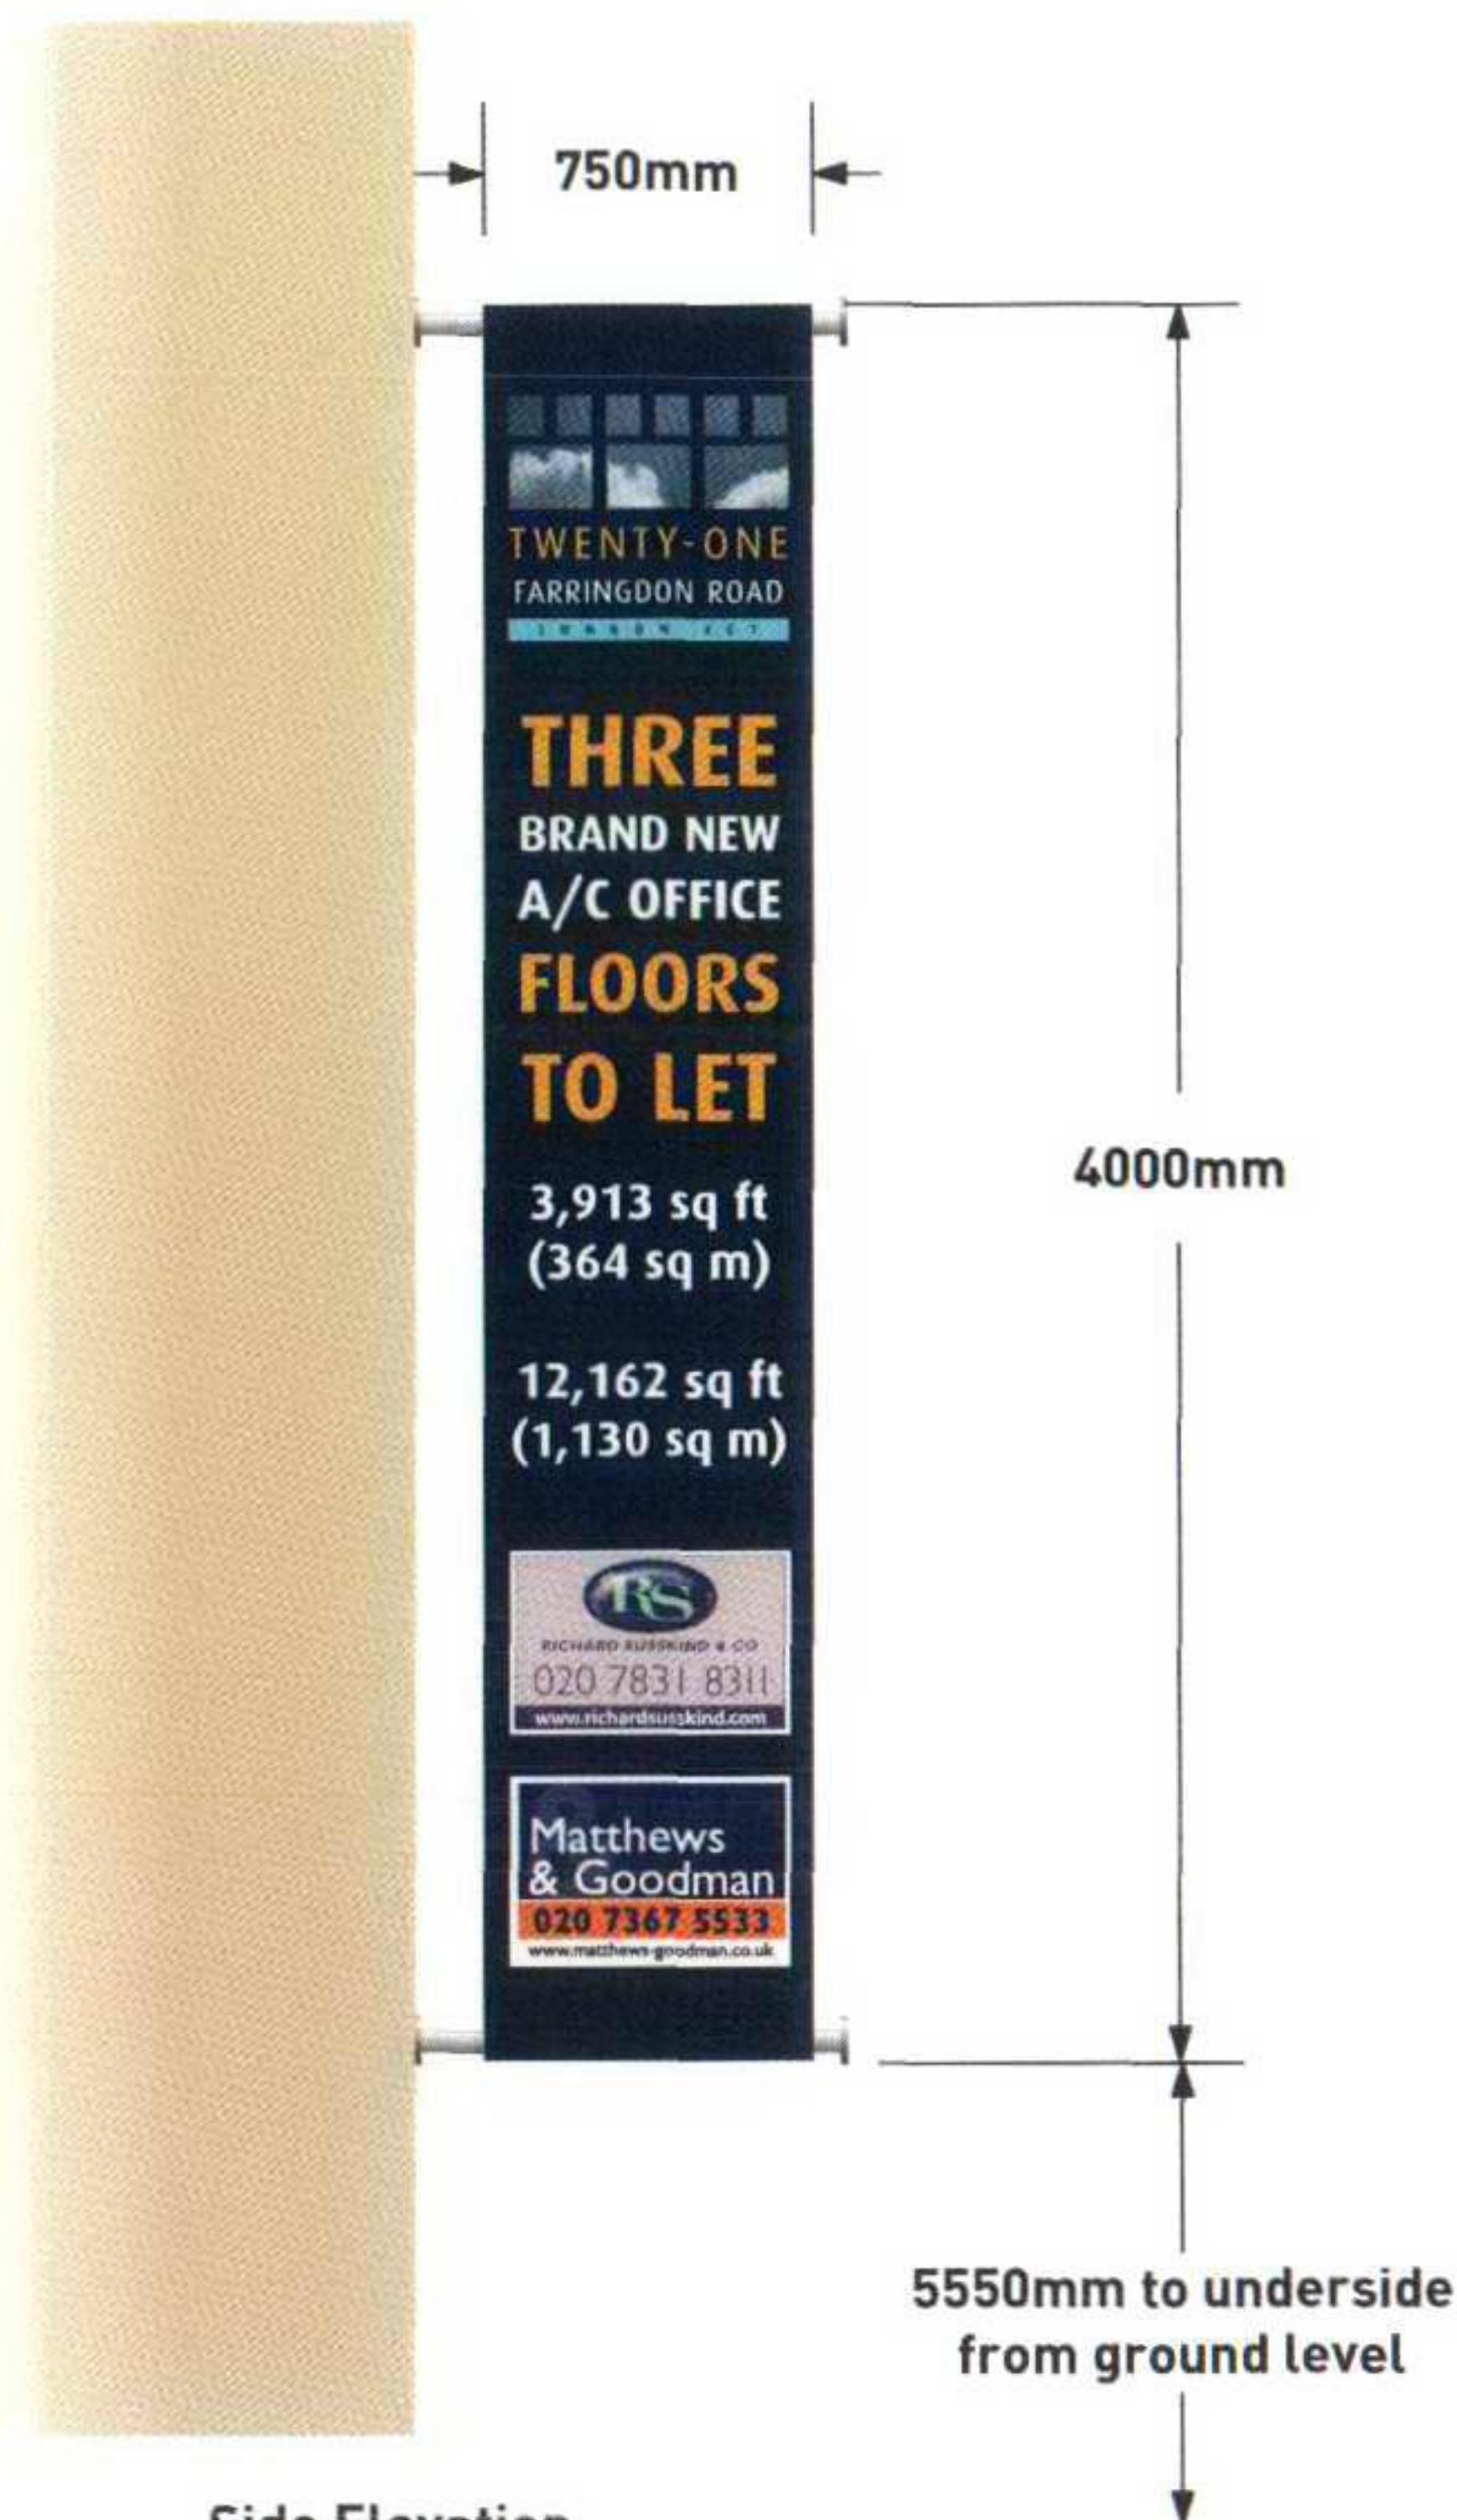

Side Elevation

Double-sided digitally printed PVC banner fitted direct to wall with white steel banner poles.

Scale: 1:30

Material / Specification :

Layout Artist **D.R.S.**

Job Number

Description

Colours

Signed

Date
13/10/06

**17-23 Farringdon Road
London, EC1M 3HA**

☒ Blue 282pms

☒ Yellow 1235pms

☒ 4 Colour Process

Date Revision



**130 - 136 Maidstone Road,
Sidcup, Kent DA14 5HS**

**Tel: +44 (0)20 8302 4921 / 9787
Fax: +44 (0)20 8302 3971**

**email: enquiries@icondisplay.co.uk
ISDN: +44 (0)20 8308 1291**