


New works

New entrance hall flat roof timber structure and timber rooflight to match neighbour's (No 40 Hampstead Grove)..Roof finishes and leadwork to match.

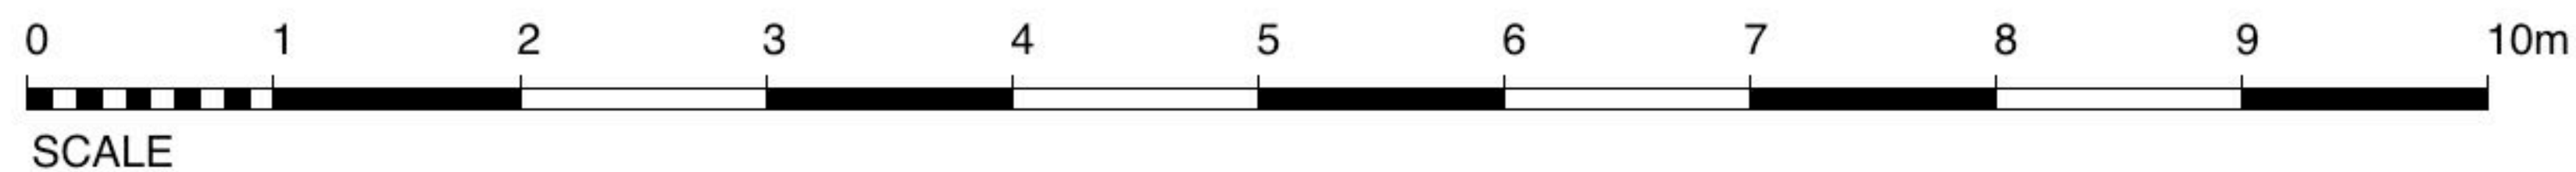

CERTIFICATE OF LAWFULNESS DRAWING

38 HAMPSTEAD GROVE NW3

PROPOSED SECTION C-C

DWG No

38HG-CL-15

DATE

OCT 06

SCALE

1:50

JONATHAN FREEGARD ARCHITECTS 5 TREDEGAR SQ. LONDON E3 020-8981 5665



CERTIFICATE OF LAWFULNESS DRAWING

38 HAMPSTEAD GROVE NW3
EXISTING LONG SECTION B-B


JONATHAN FREEGARD ARCHITECTS 5 TREDEGAR SQ. LONDON E3 020-8981 5665

DWG No **38HG-CL-7**
DATE OCT 06
SCALE 1:50

New works

New entrance hall flat roof timber structure and timber rooflight to match neighbour's (Proposed work application number 2006/2520/P No 40 Hampstead Grove).
Roof finishes and leadwork to match.

New rear extension flat roof timber structure and timber rooflight to match neighbour's (No 36 Hampstead Grove).
Roof finish and leadwork to match.

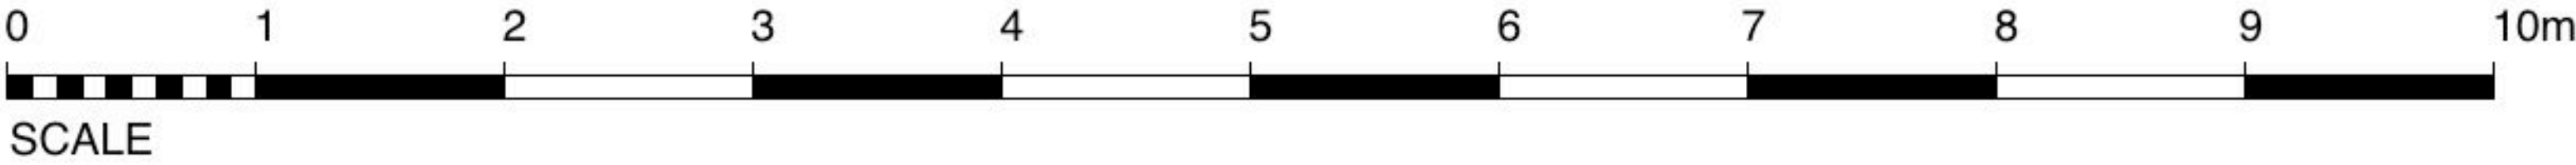

CERTIFICATE OF LAWFULNESS DRAWING

38 HAMPSTEAD GROVE NW3
PROPOSED LONG SECTION D-D

DWG No **38HG-CL-16**
DATE OCT 06
SCALE 1:50