

10 WELL ROAD, NW3 1LH : EXISTING PHOTOS

Ⓐ FRONT ELEVATION




Ⓑ FRONT ELEVATION



Ⓒ SIDE ELEVATION

① REAR ELEVATION

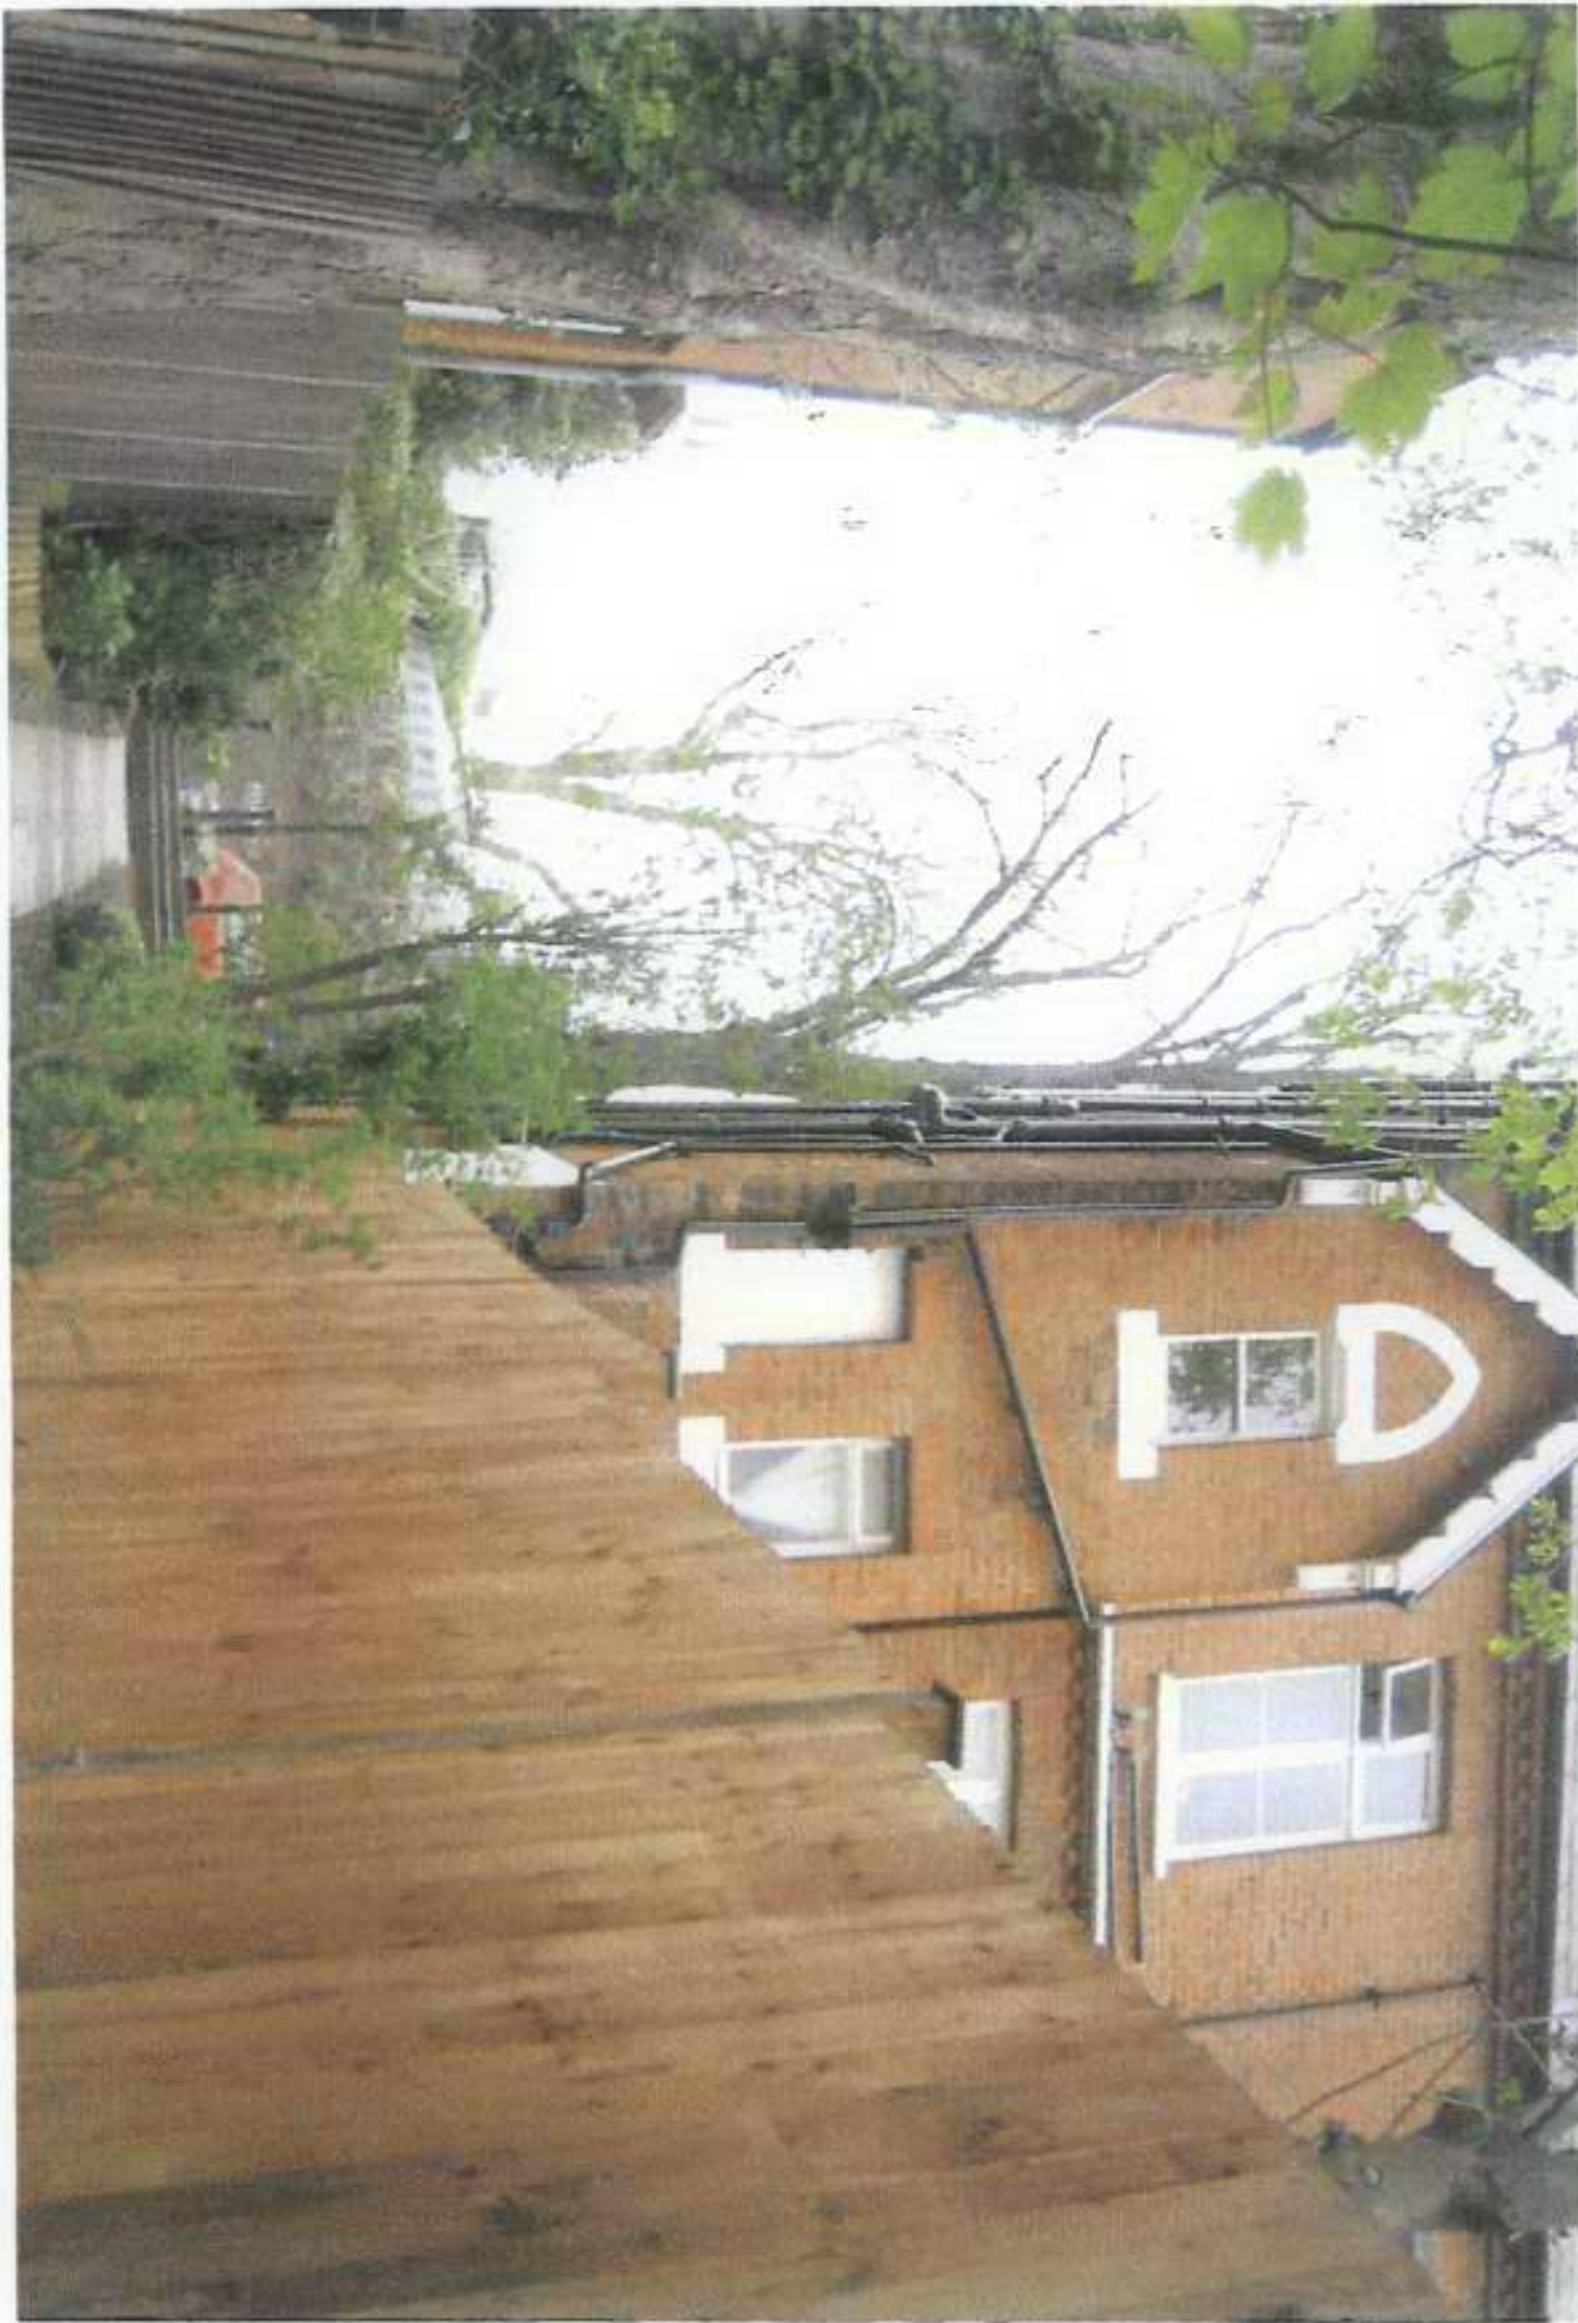

② REAR ELEVATION FROM GARDEN



③ REAR ELEVATION FROM GARDEN