

Embassy Signs Limited

83 BELLENDEN ROAD
PECKHAM
LONDON SE15 4QJ

Telephone: 020 7732 1055
Facsimile 020 7732 4163

www.embassysigns.co.uk

email@embassysigns.co.uk

MWA/PNM
8 September 2006

Marilet Swanepoel
Planning Officer
London Borough of Camden
Planning Division
Town Hall
Argyle Street Entrance
London WC1H 8ND

11 SEP 2006

Dear Ms Swanepoel,

Further to your email & telephone call please find enclosed revised drawings taking into account the amendments required in your email of 1 September 2006.

We confirm that we have made all the necessary changes to enable you to reach a decision on the planning application submitted

Yours sincerely,



M. W. Avery
Director

2006/3062/L





EXISTING SIGN 1200mm x 1000mm






NEW SIGN 600mm x 400mm (725 projection)



SCALE 1:1250

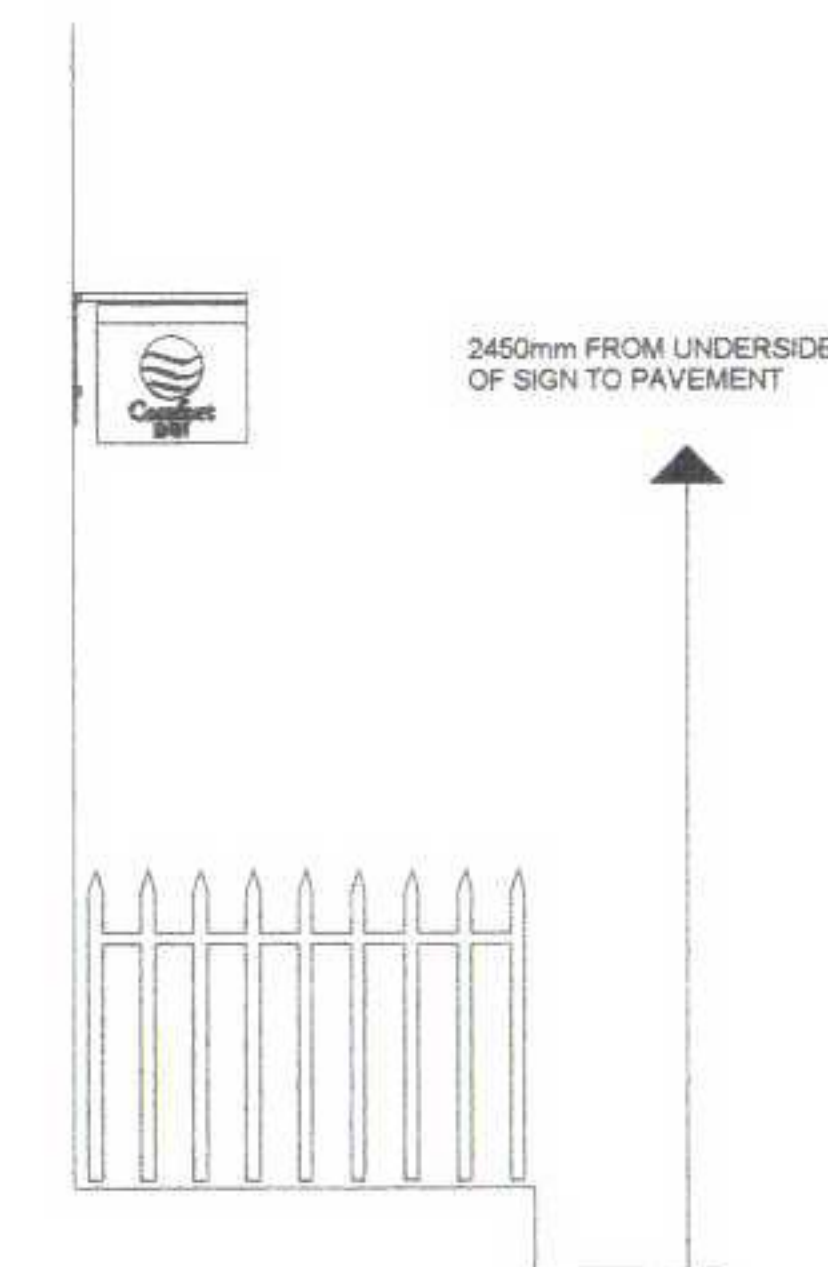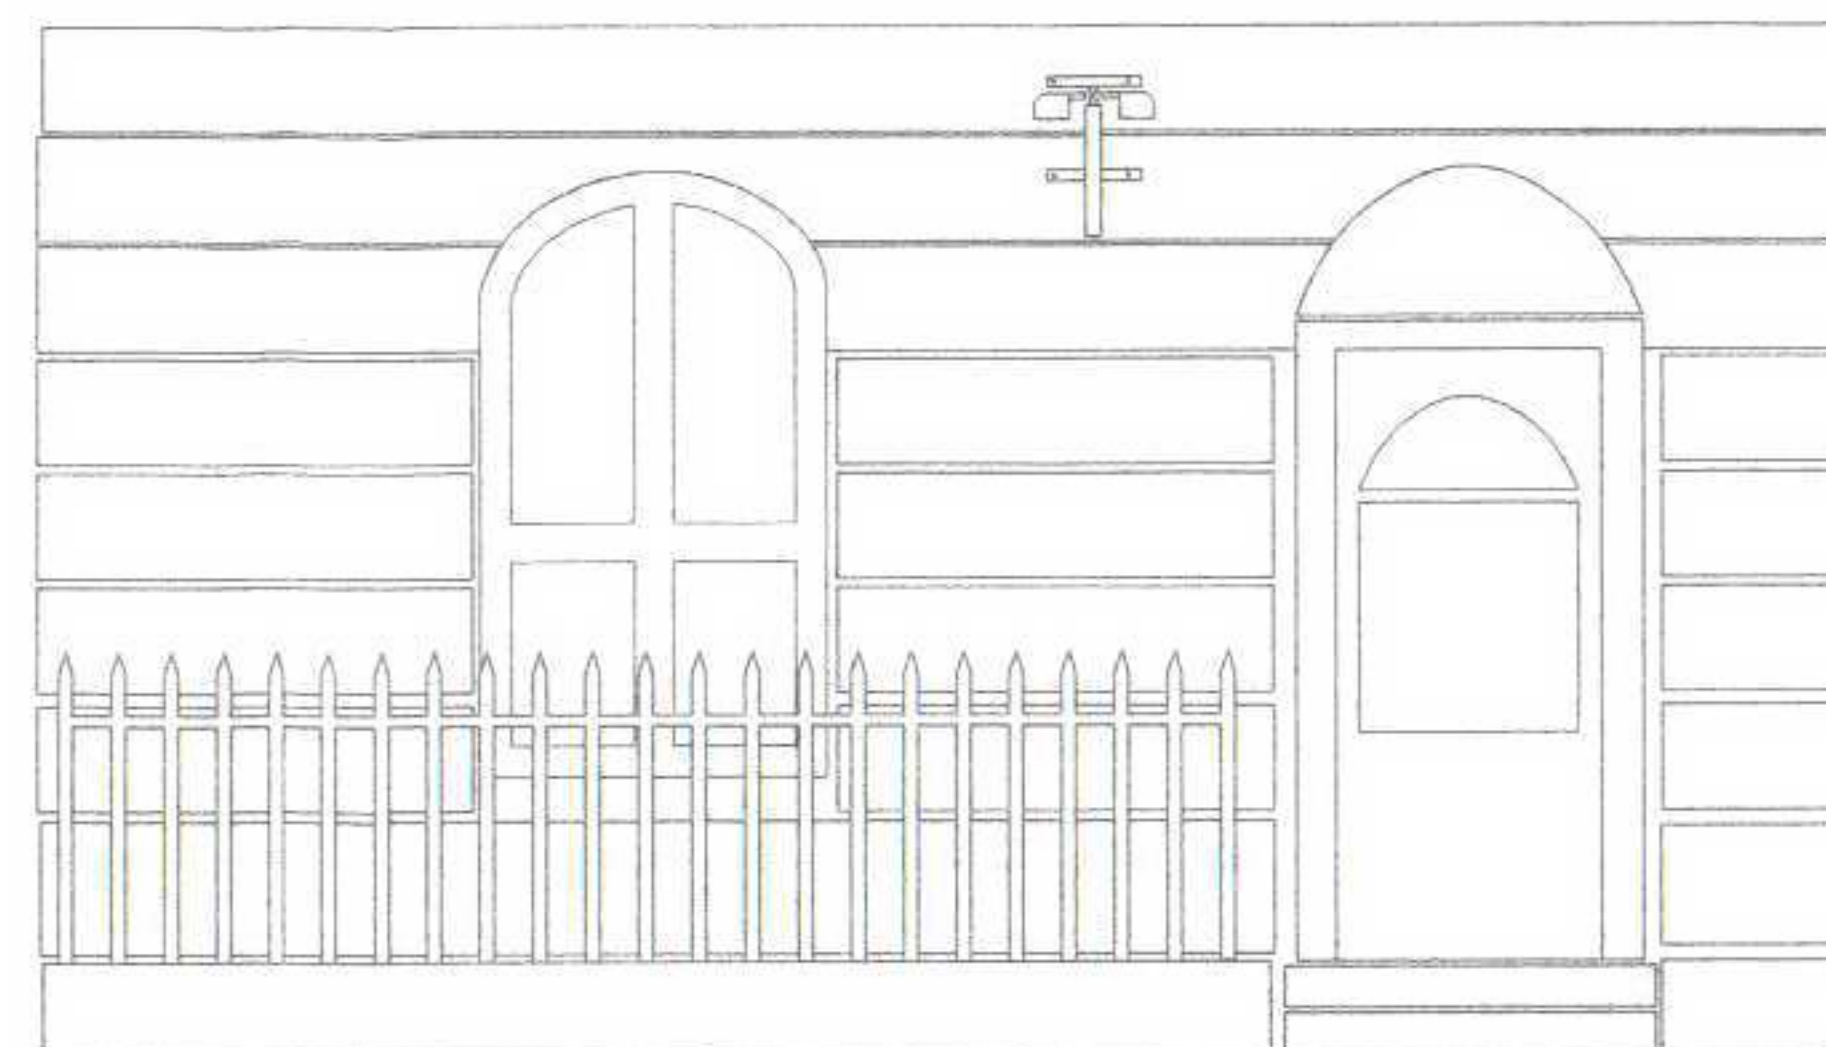

OVERHEAD TROUGH LIGHTING

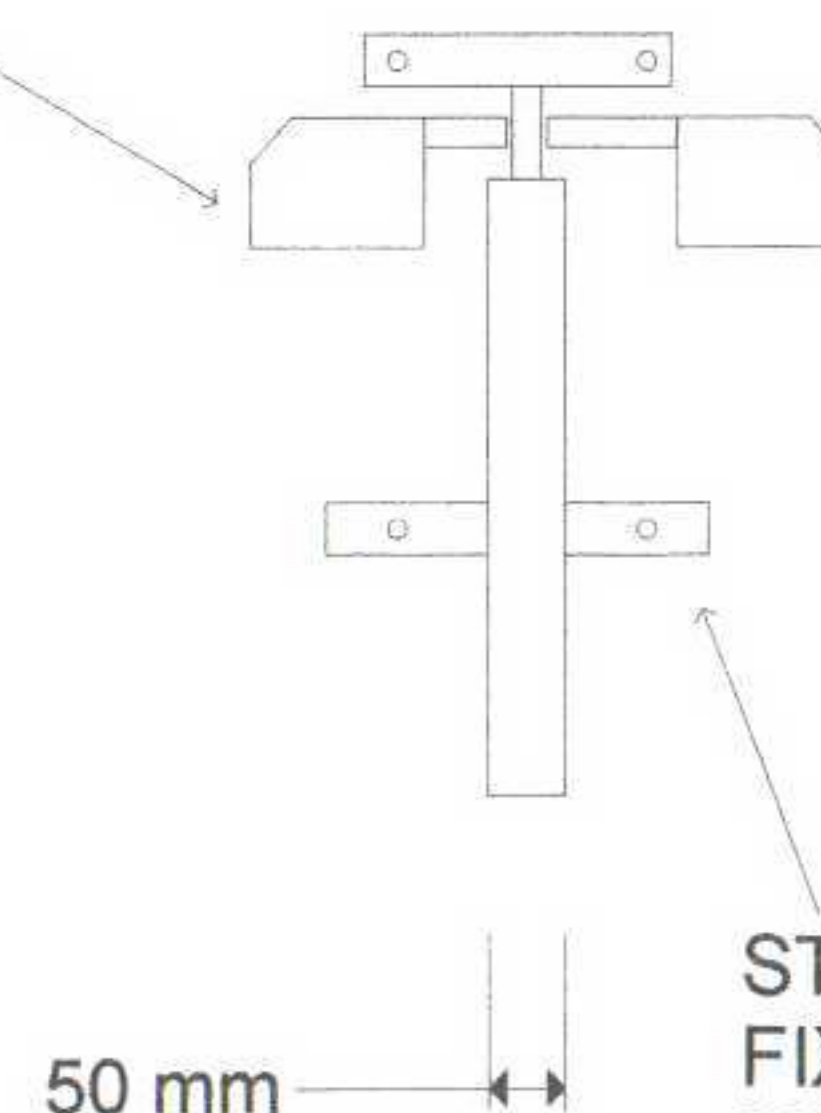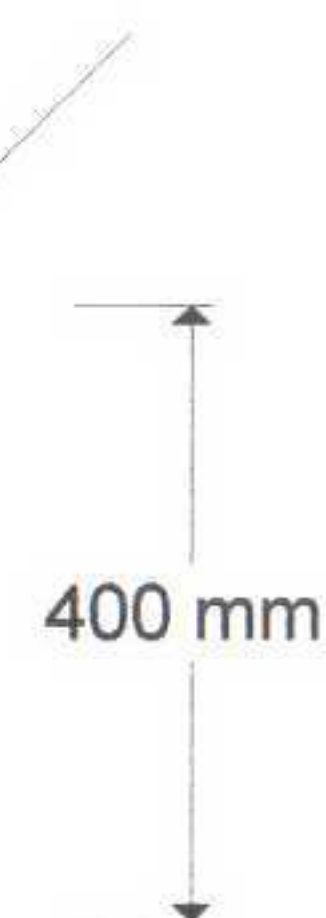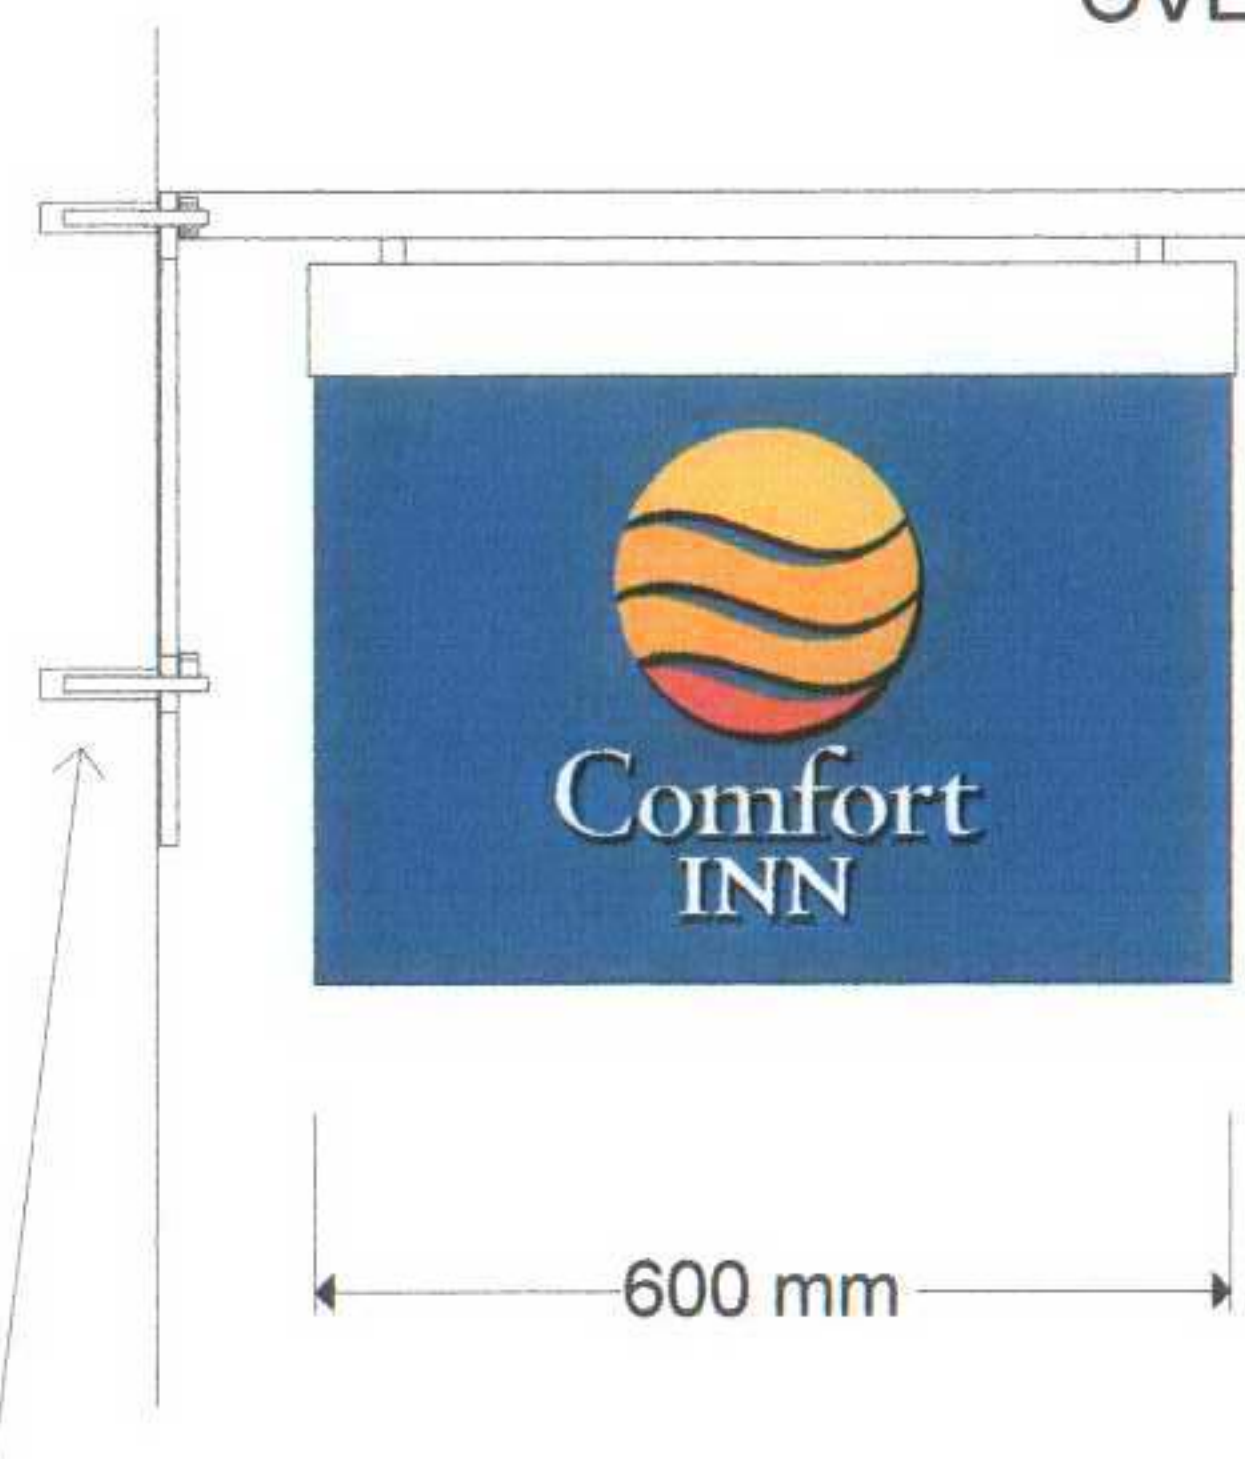

STEEL FIXING BRACKET
FIXED TO WALL WITH
M10 EXPANDING RAWLBOLTS

SIGN BOARD CONSTRUCTED FROM
EXTERIOR MDF WITH HARDWOOD TIMBER FRAME
OVERALL SIZE
600 x 400mm x 50mm, FACE DECORATED
IN CORPORATE COLOURS.
SIGN ILLUMINATED BY OVERHEAD
LIGHT TROUGHS.
FIXED TO BUILDING WITH EXPANDING RAWLBOLTS
ON MILD STEEL
BRACKETS STOVE ENAMELLED BLACK

STEEL FIXING BRACKET
FIXED TO WALL WITH
M10 EXPANDING RAWLBOLTS

2006/ 30 6 2/ L

Client	COMFORT INN
Title	2-6 ST CHAD'S ST WC1H 8BD
Date	3rd July 2006 rev 080906
Scale	1:10/1:50
Drn by	mwa

Embassy Signs Limited
83 Bellenden Road
Peckham London
SE15 4QJ
0207 732 1055
Fax 0207 732 4163
www.embassysigns.co.uk

