




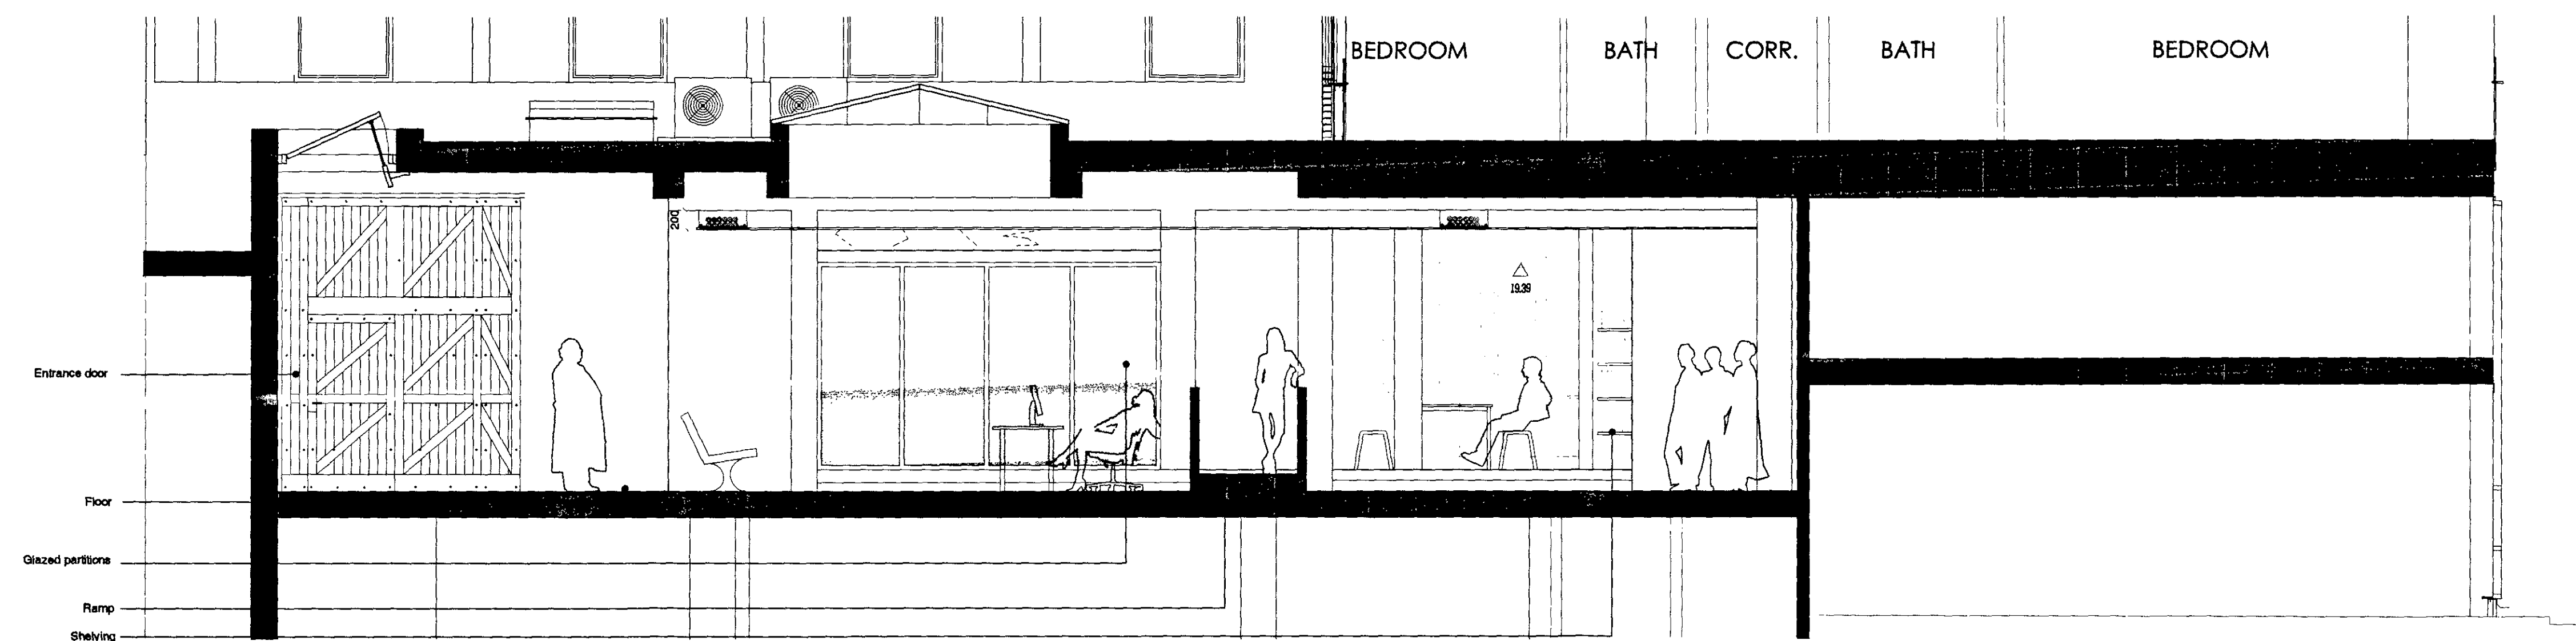


Section A-A 1:50

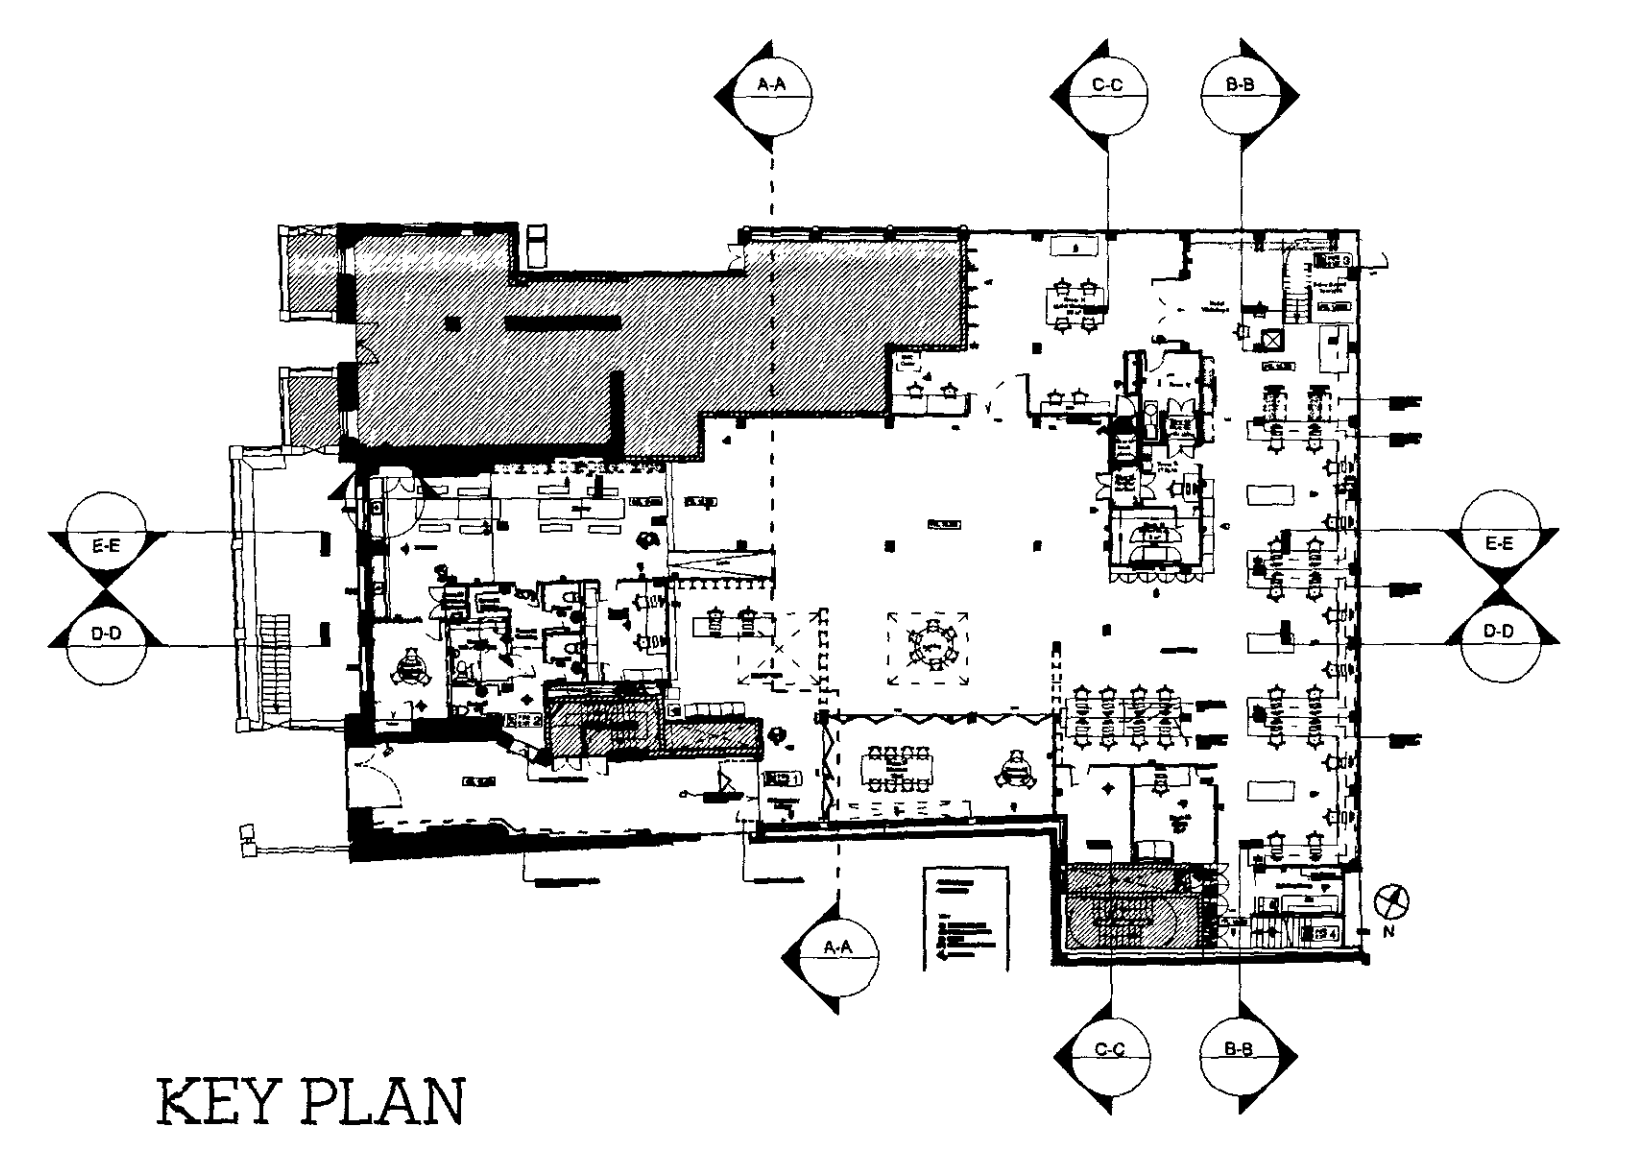


KEY PLAN

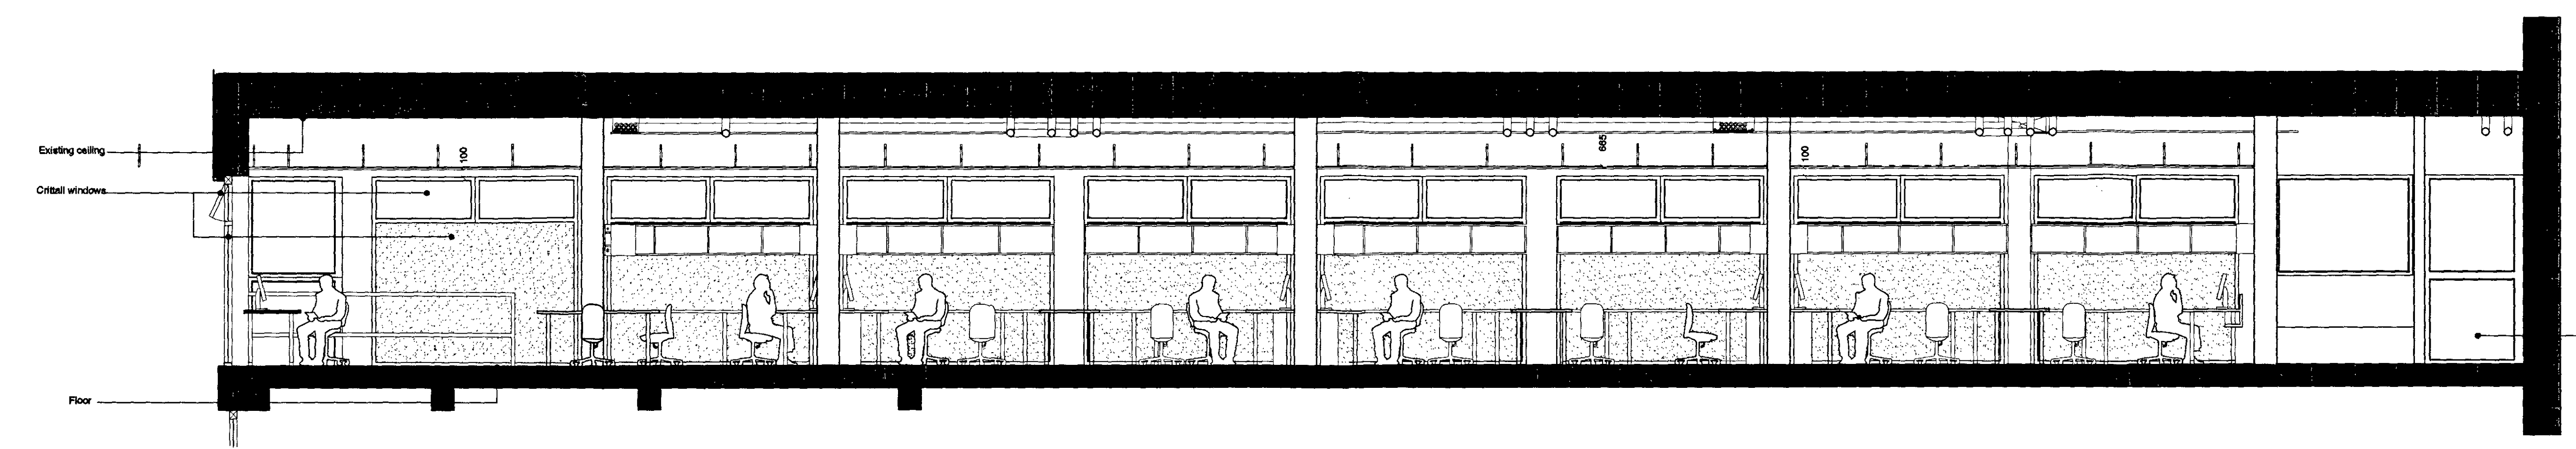


Section B-B 1:50

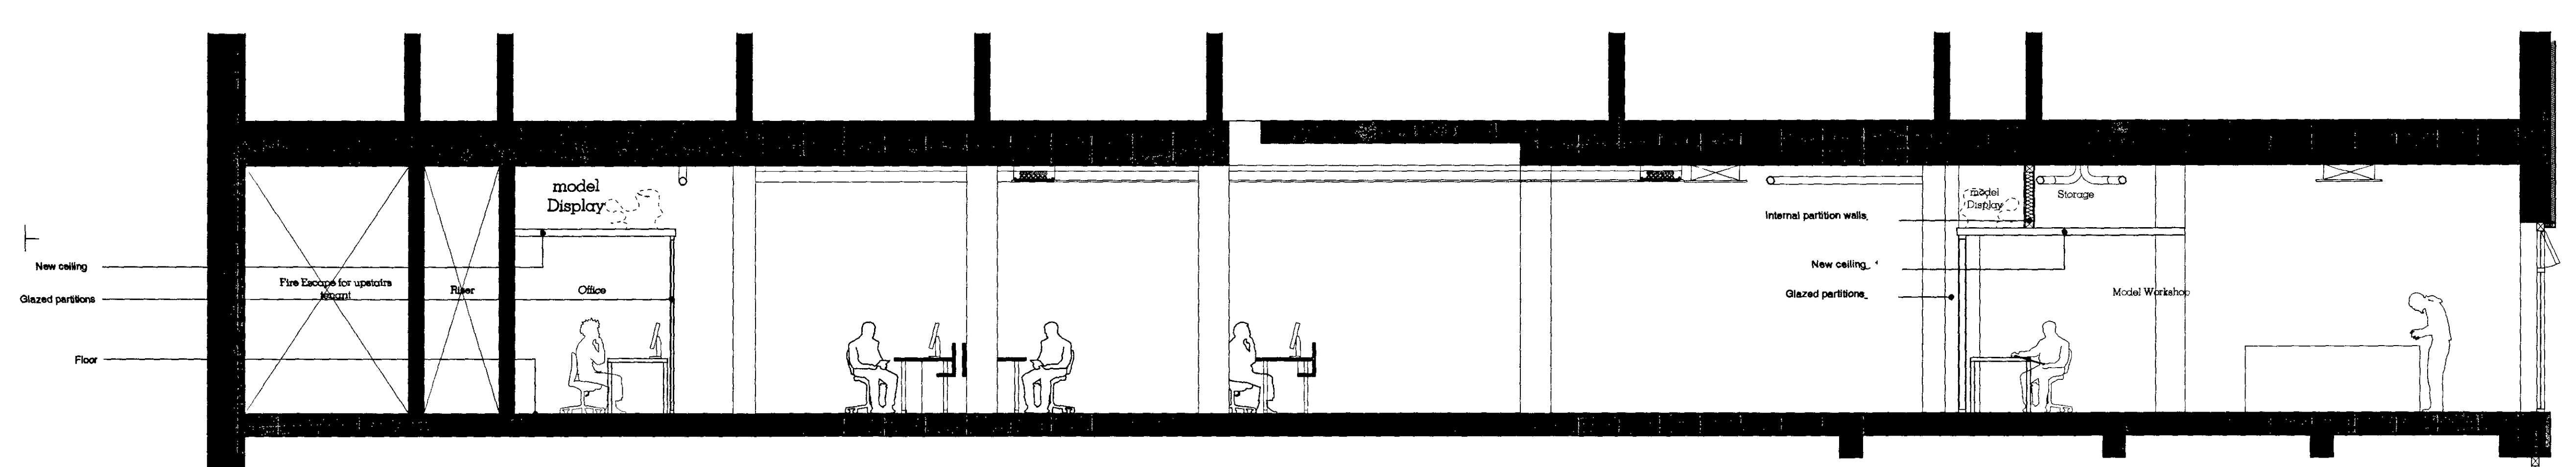


Section C-C 1:50

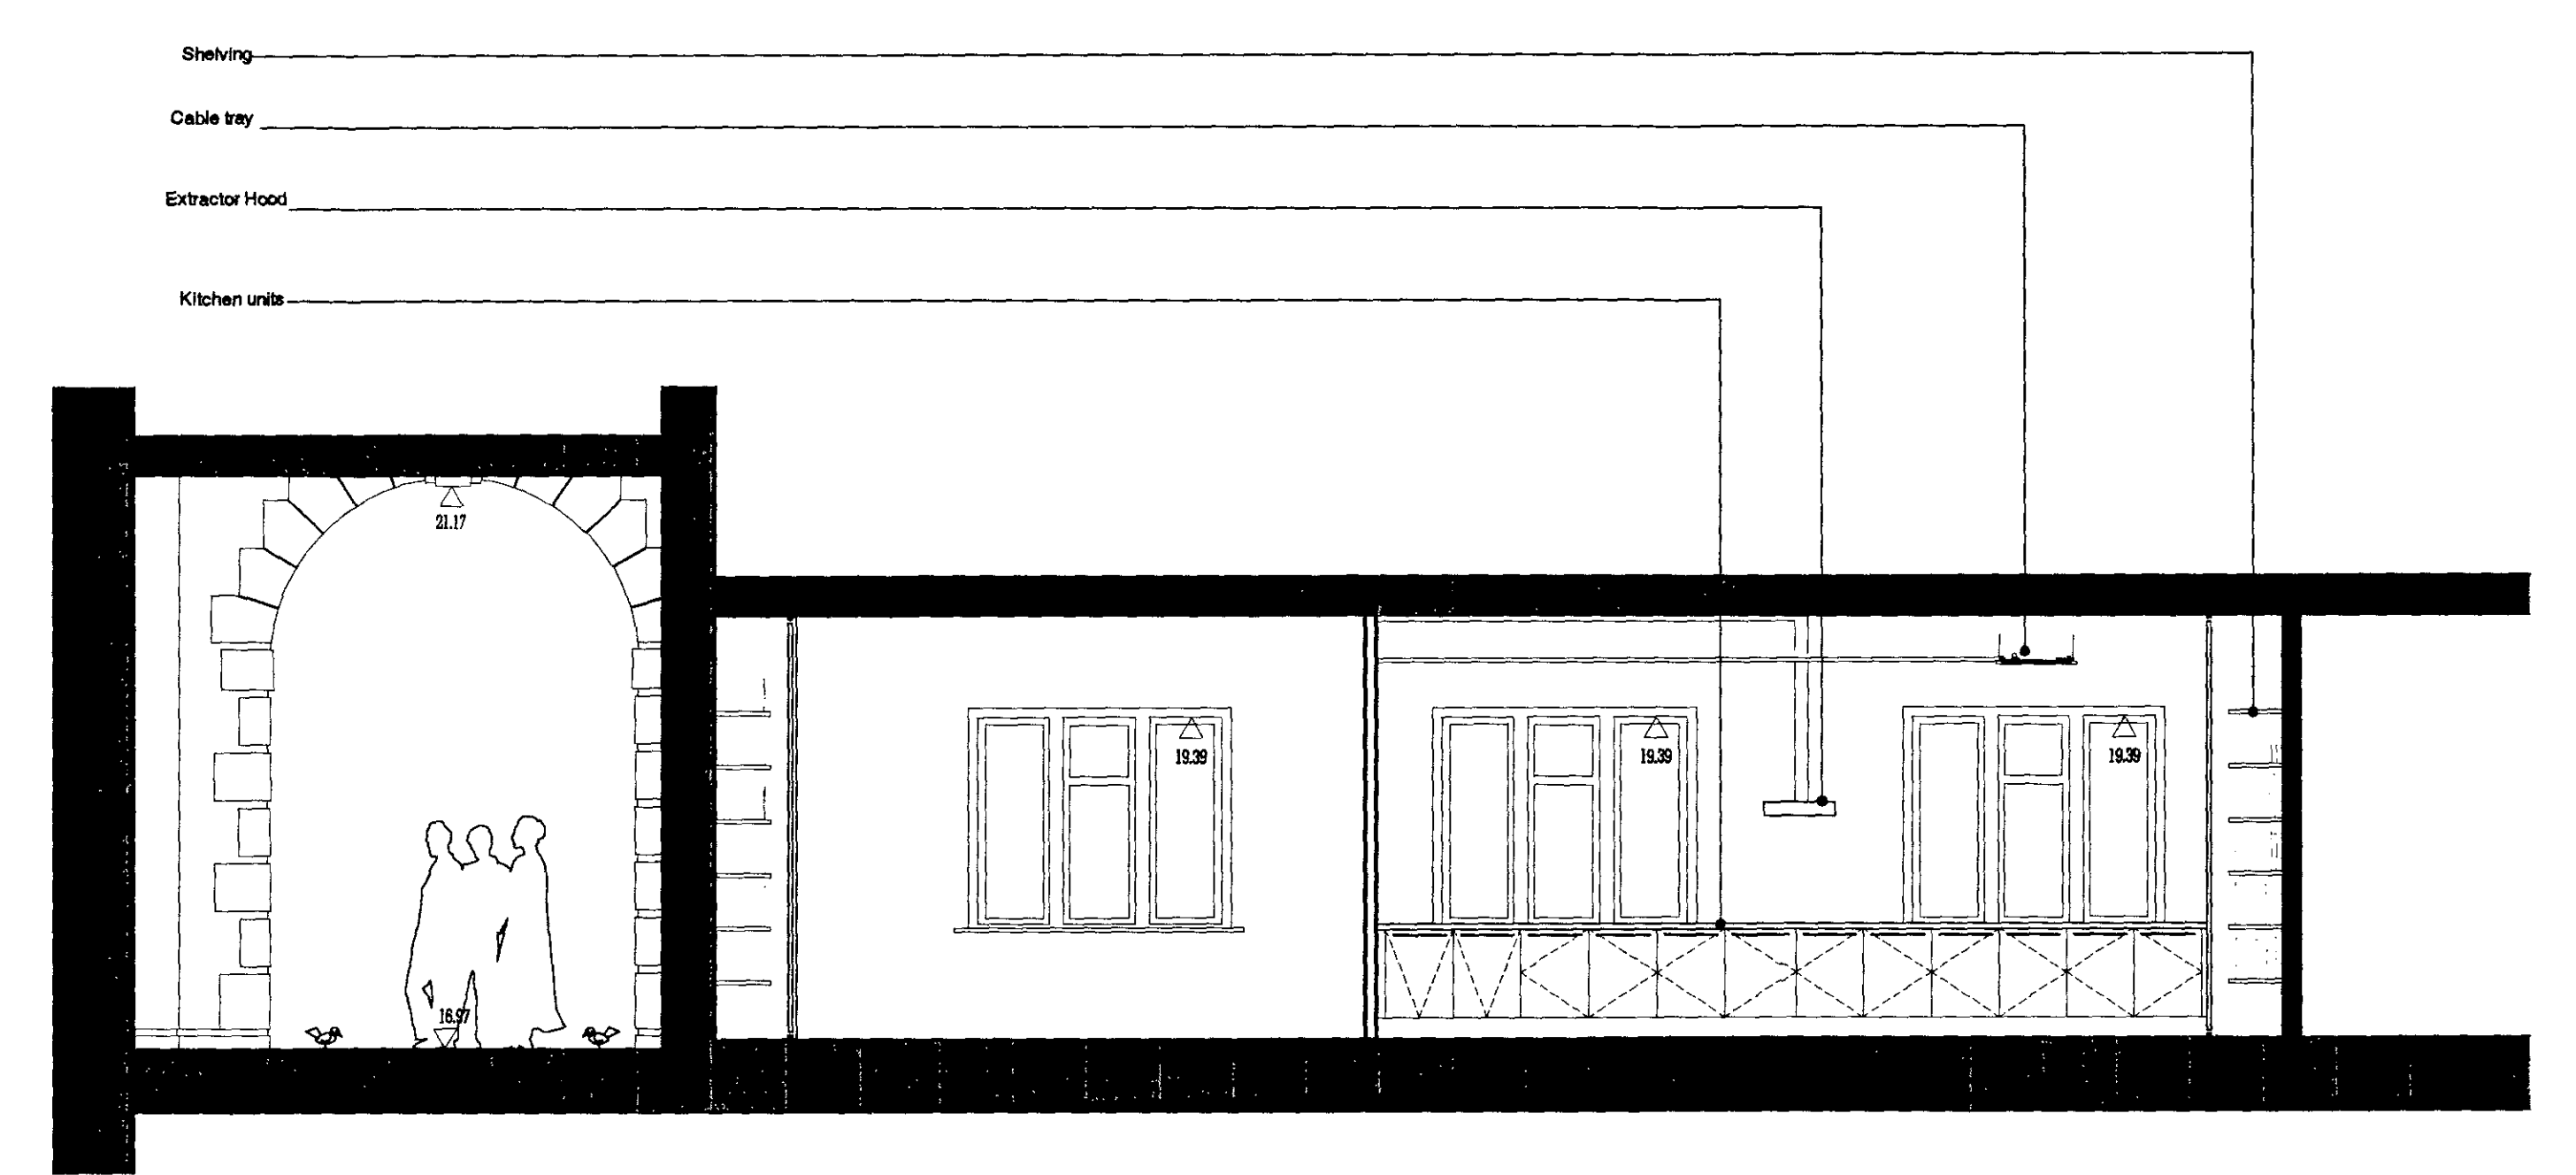

Section A-A 1:50

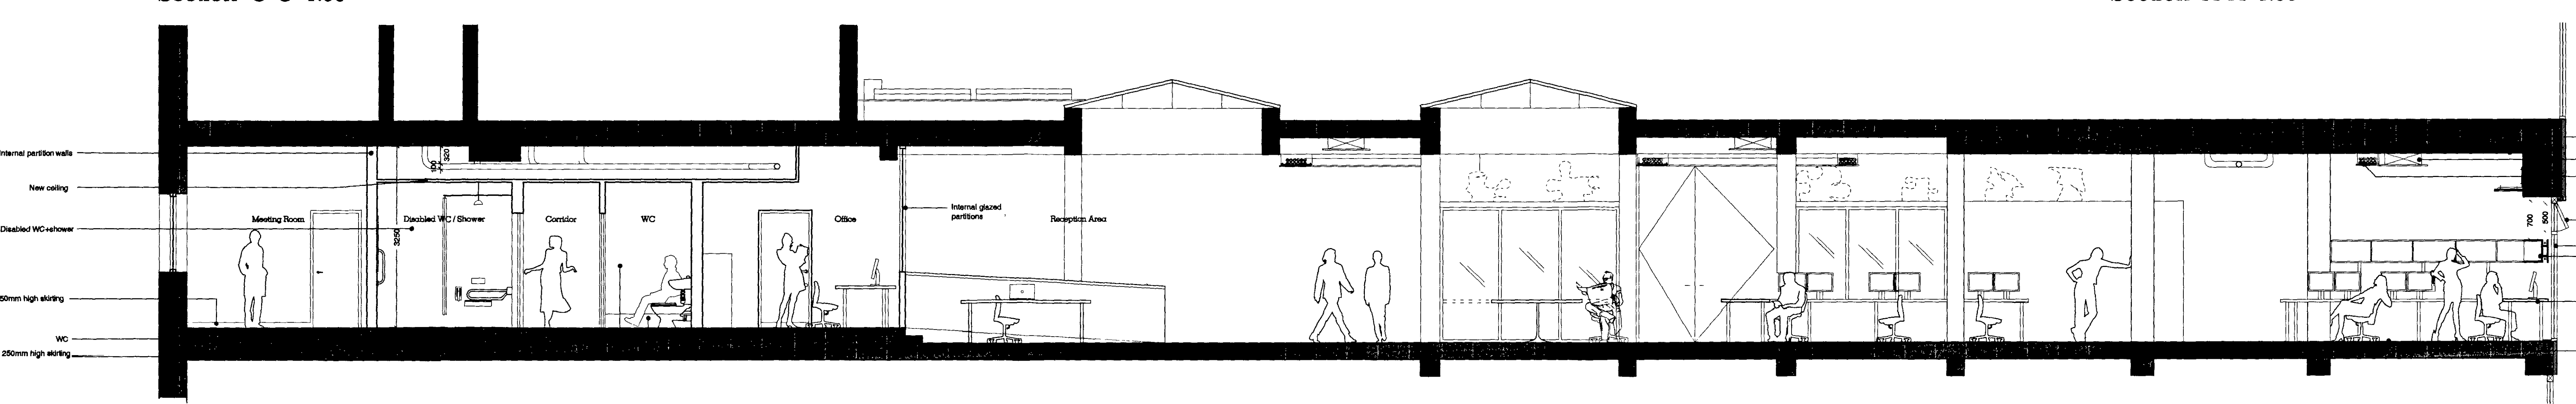

Section D-D 1:50

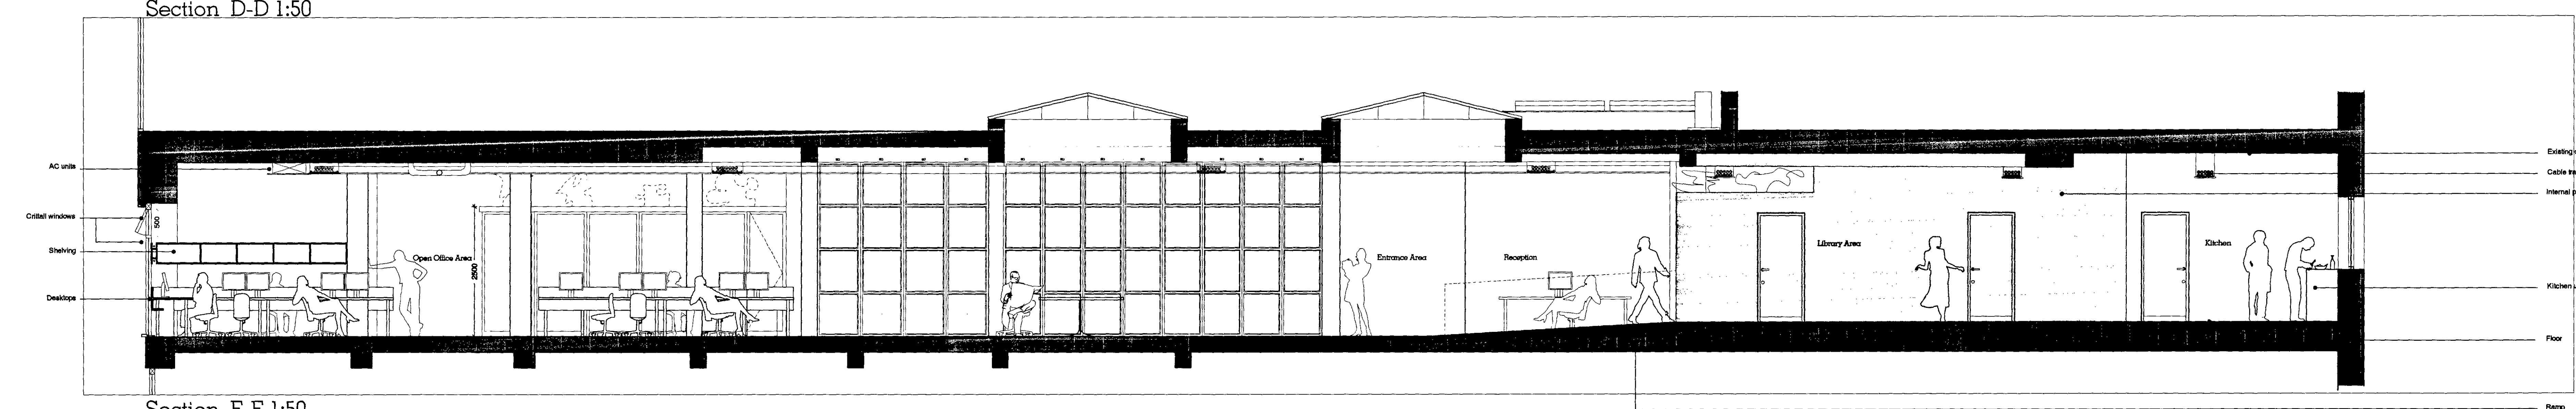

Section E-E 1:50

COPYRIGHT: Thomas Heatherwick Studio DO NOT SCALE OFF DRAWINGS. ALL DIMENSIONS ARE IN MM UNLESS OTHERWISE INDICATED. REQUEST DIMENSIONS OFF DRAWING WHEN REQUIRED. STRUCTURAL & MECHANICAL INFORMATION INDICATED ON THIS DRAWING ARE INDICATIVE ONLY. ALL DRAWINGS TO BE READ IN CONJUNCTION WITH DESIGN SPECIFICATION AND PLANNING SUPERVISOR'S PLAN.				REV A B C	DATE 22.08.06 12.09.06 13.12.06	DESCRIPTION POSITIONS OF EXISTING AC UNITS AMENDED DRAWINGS PREPARED FOR TENDER EXTERNAL AIR CONDITION UNIT REMOVED FROM THE ROOF	REV C	DATE 12.09.06	DESCRIPTION 	231 1:50 12.09.06 DZ OS	WILLING HOUSE SECTIONS 231-GA-03-02 Heatherwick studio
--	--	--	--	--------------------	--	--	----------	------------------	-----------------	-------------------------------------	---