


SITE LOCATION

SCALE

1:1250

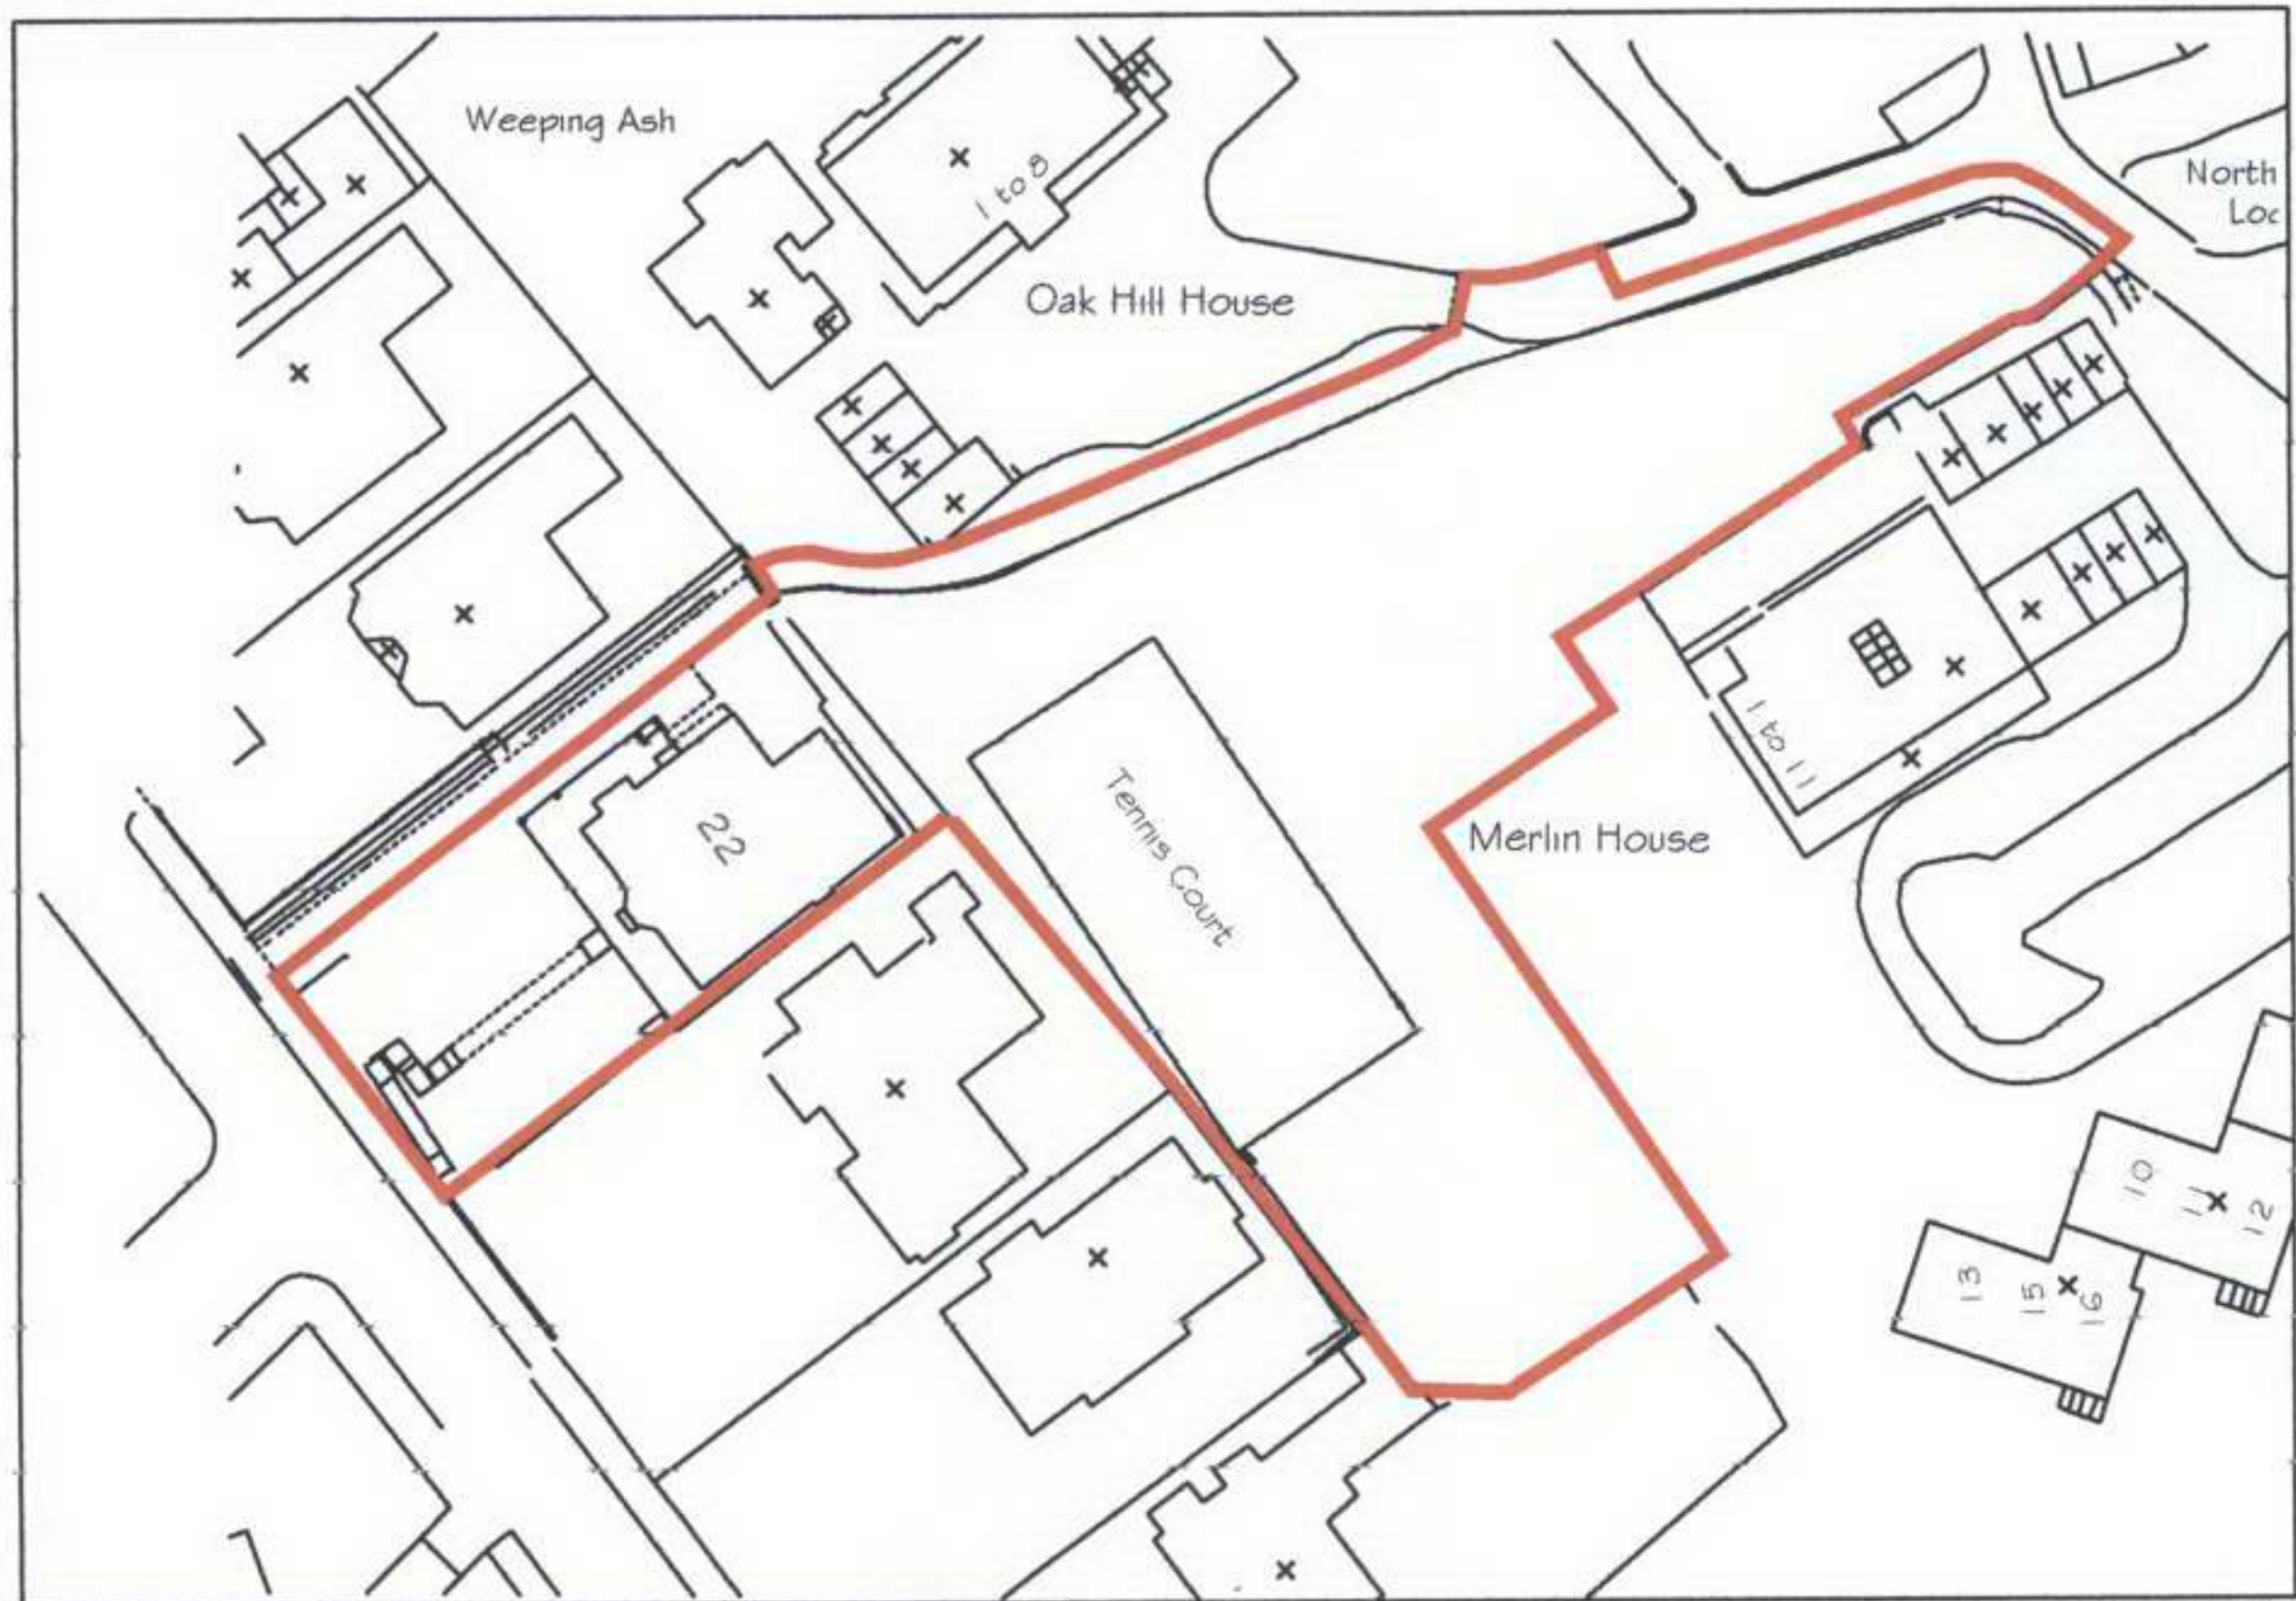

22 Redington Road
London, NW3

Our Ref: 6788