
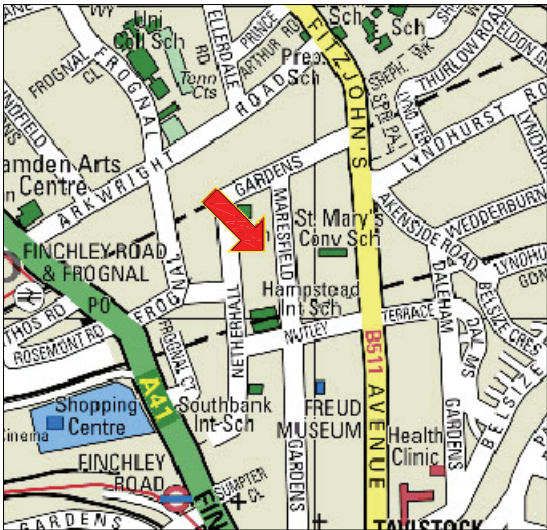
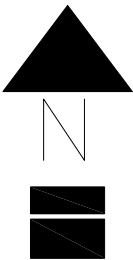


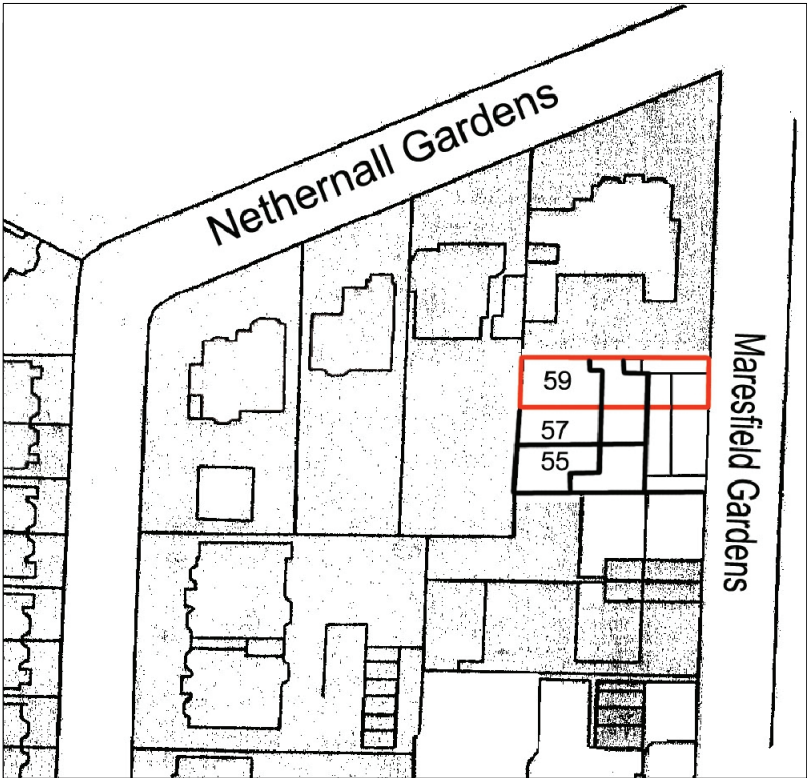

ELEVATIONS 56A CREWYS ROAD LONDON NW2 2AD PHONE 0845 602 2207 FAX 0845 603 2236 MOBILE 07956 956 957 DESIGNER ALEXANDER SEBBA JACEK BABAK PATRIZIA FORMICOLA	ADDRESS 59 MARESFIELD GARDENS LONDON NW3 5TE		PROJECT NO. MAR/59/2
	DRAWING TITLE LOCATION PLAN		DATE FEB 2006
	SCALE NTS		DRAWING NO.
			1