


Neighbours Illustration of Garden

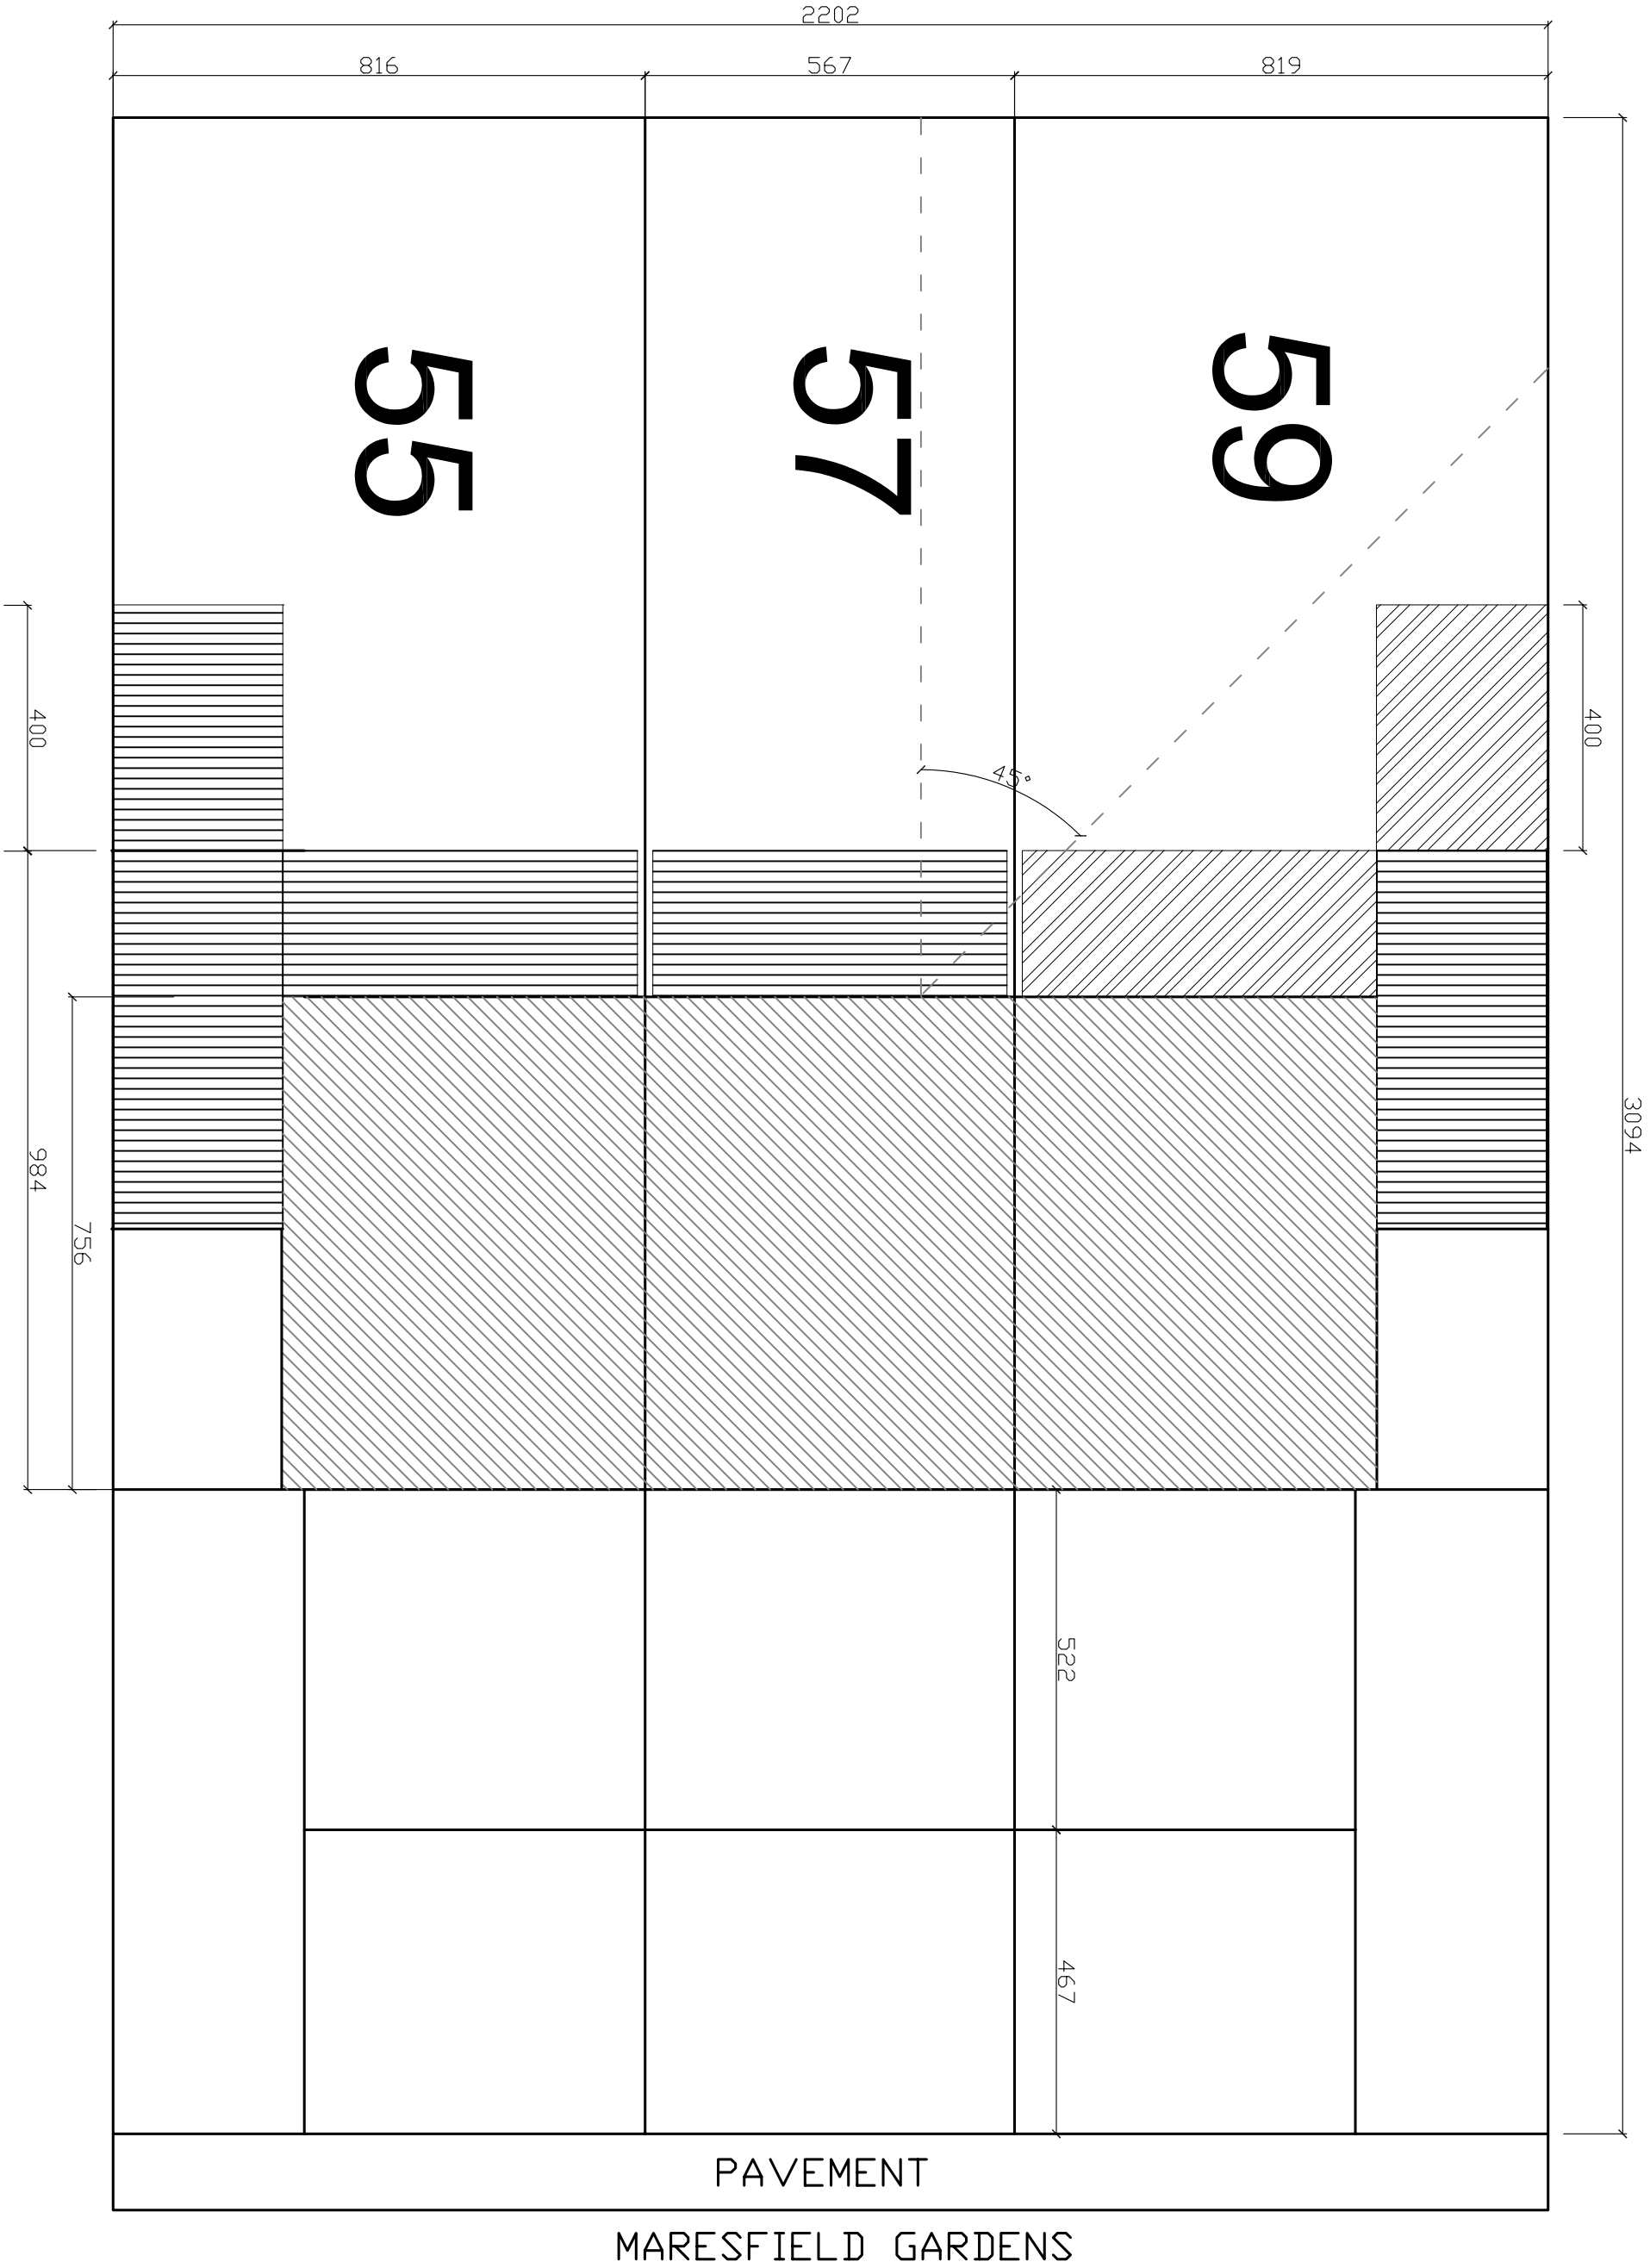

LEGENDA :

- HOUSES AS BUILT
- EXISTING EXTENSIONS
- PROPOSED EXTENSIONS

ELEVATIONS			
ADDRESS		PROJECT NO.	
59 MARESFIELD GARDENS		MAR/59	
LONDON NW3		DATE	FEB 2006
59A CREWS ROAD			
LONDON NW2 2AD			
PHONE 0845 602 2207			
FAX 0845 603 2236			
MOBILE 07552 859 857			
DRAWING TITLE		SCALE	
GARDEN OVERVIEW		1:100	
DRAWING NO.			7
RESKINER			
ALEXANDER SEBBA			