
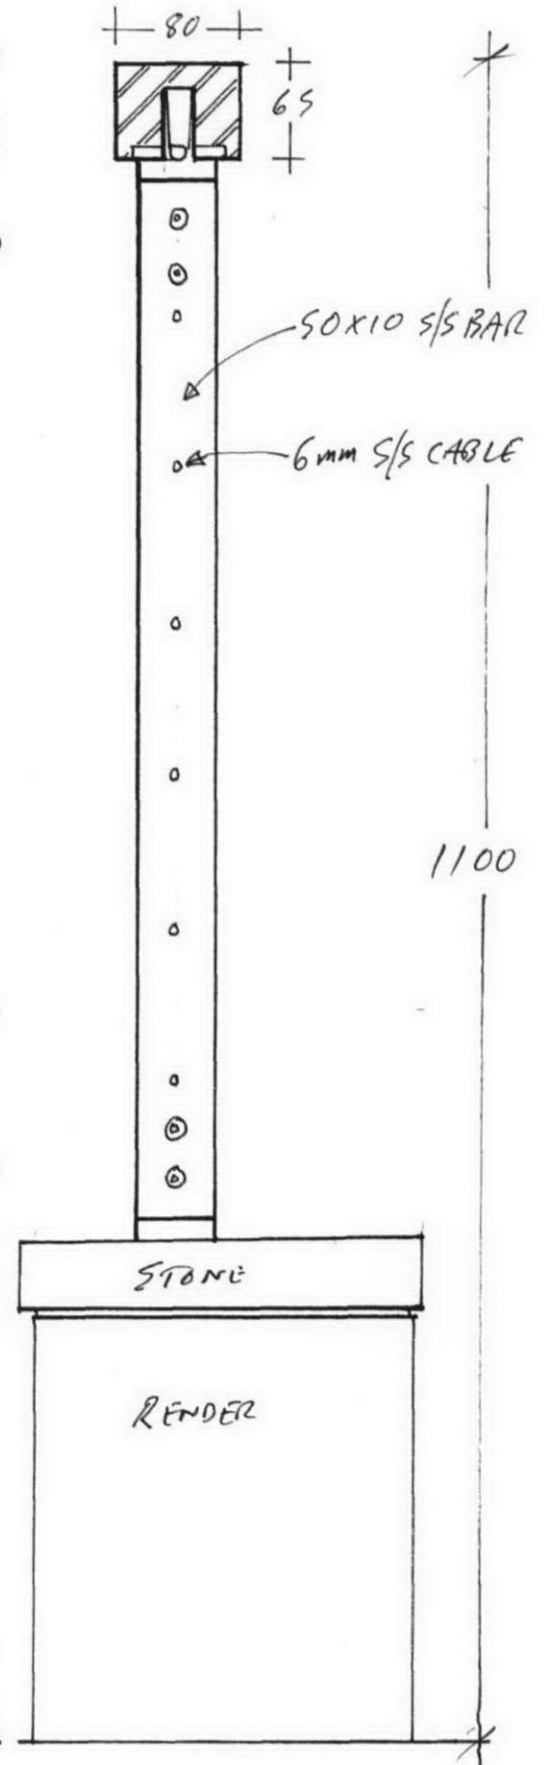


85A REDINGTON RD
HANDRAIL ELEVATION & SECTION
SCALE 1:5
GENERAL DETAIL

①

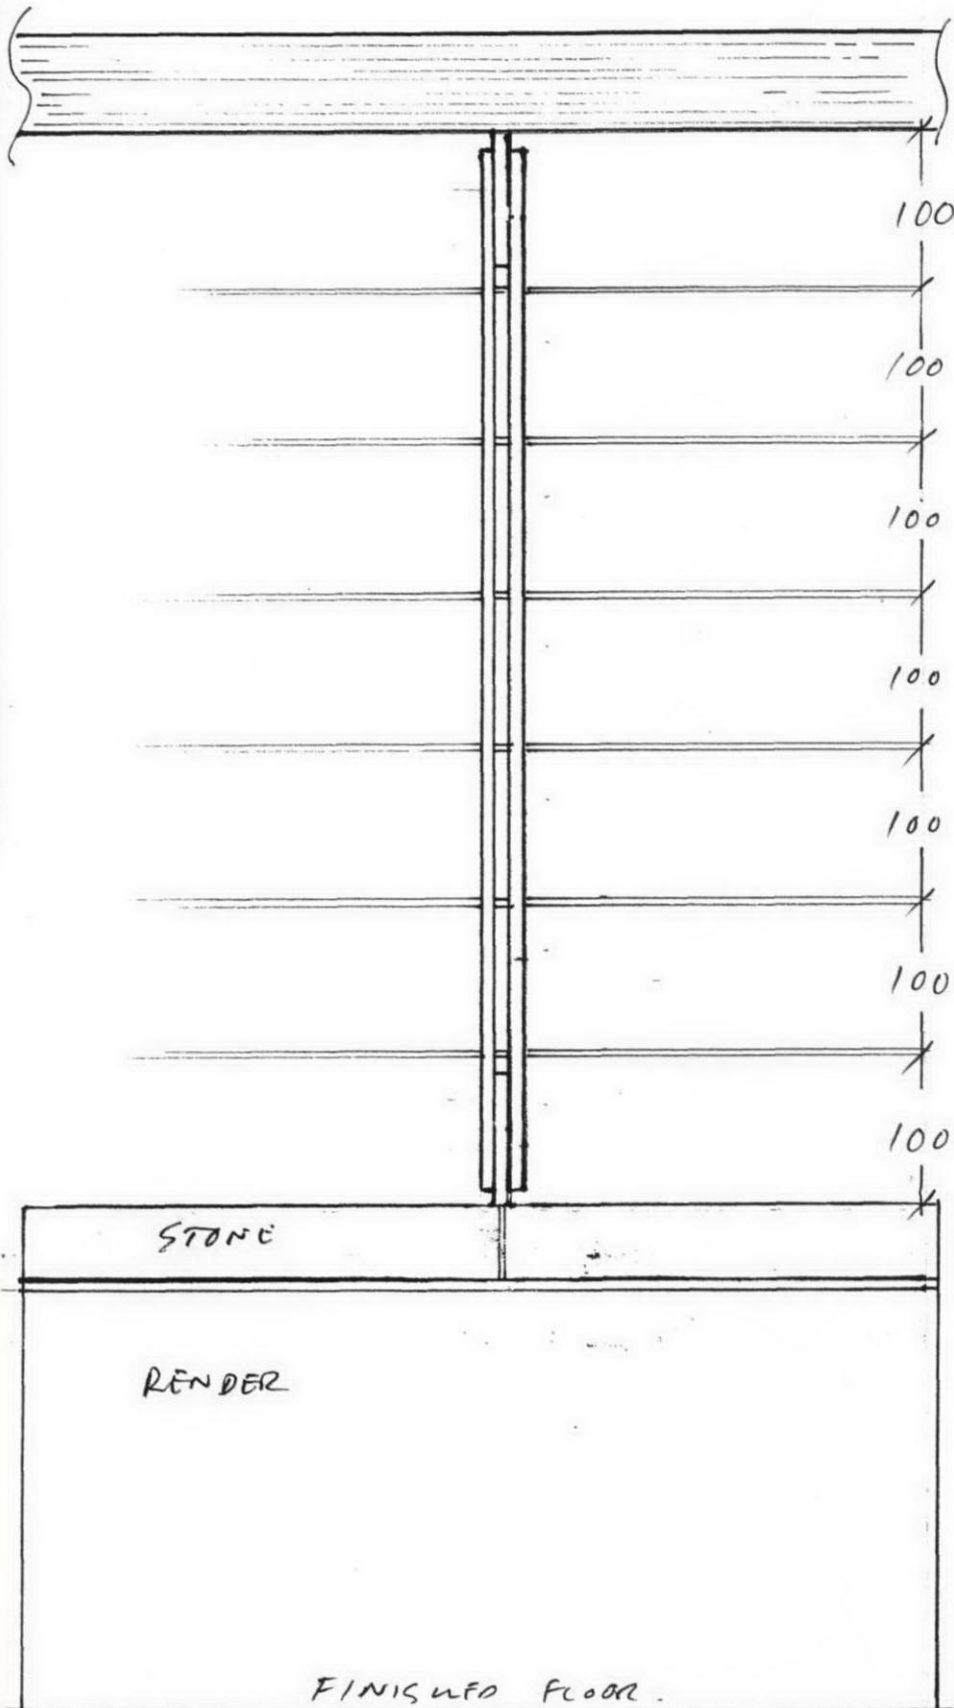

(2)

50x10mm S/S BAR.

10mm GAP

6mm S/S CABLE

STONE

R 10mm
SHADOW GAP

STONE

85A REDINGTON RD
VANDRATH.
GENERAL DETAIL

85 A REFINITION ROAD
HANDRAIL
GENERAL DETAIL

