



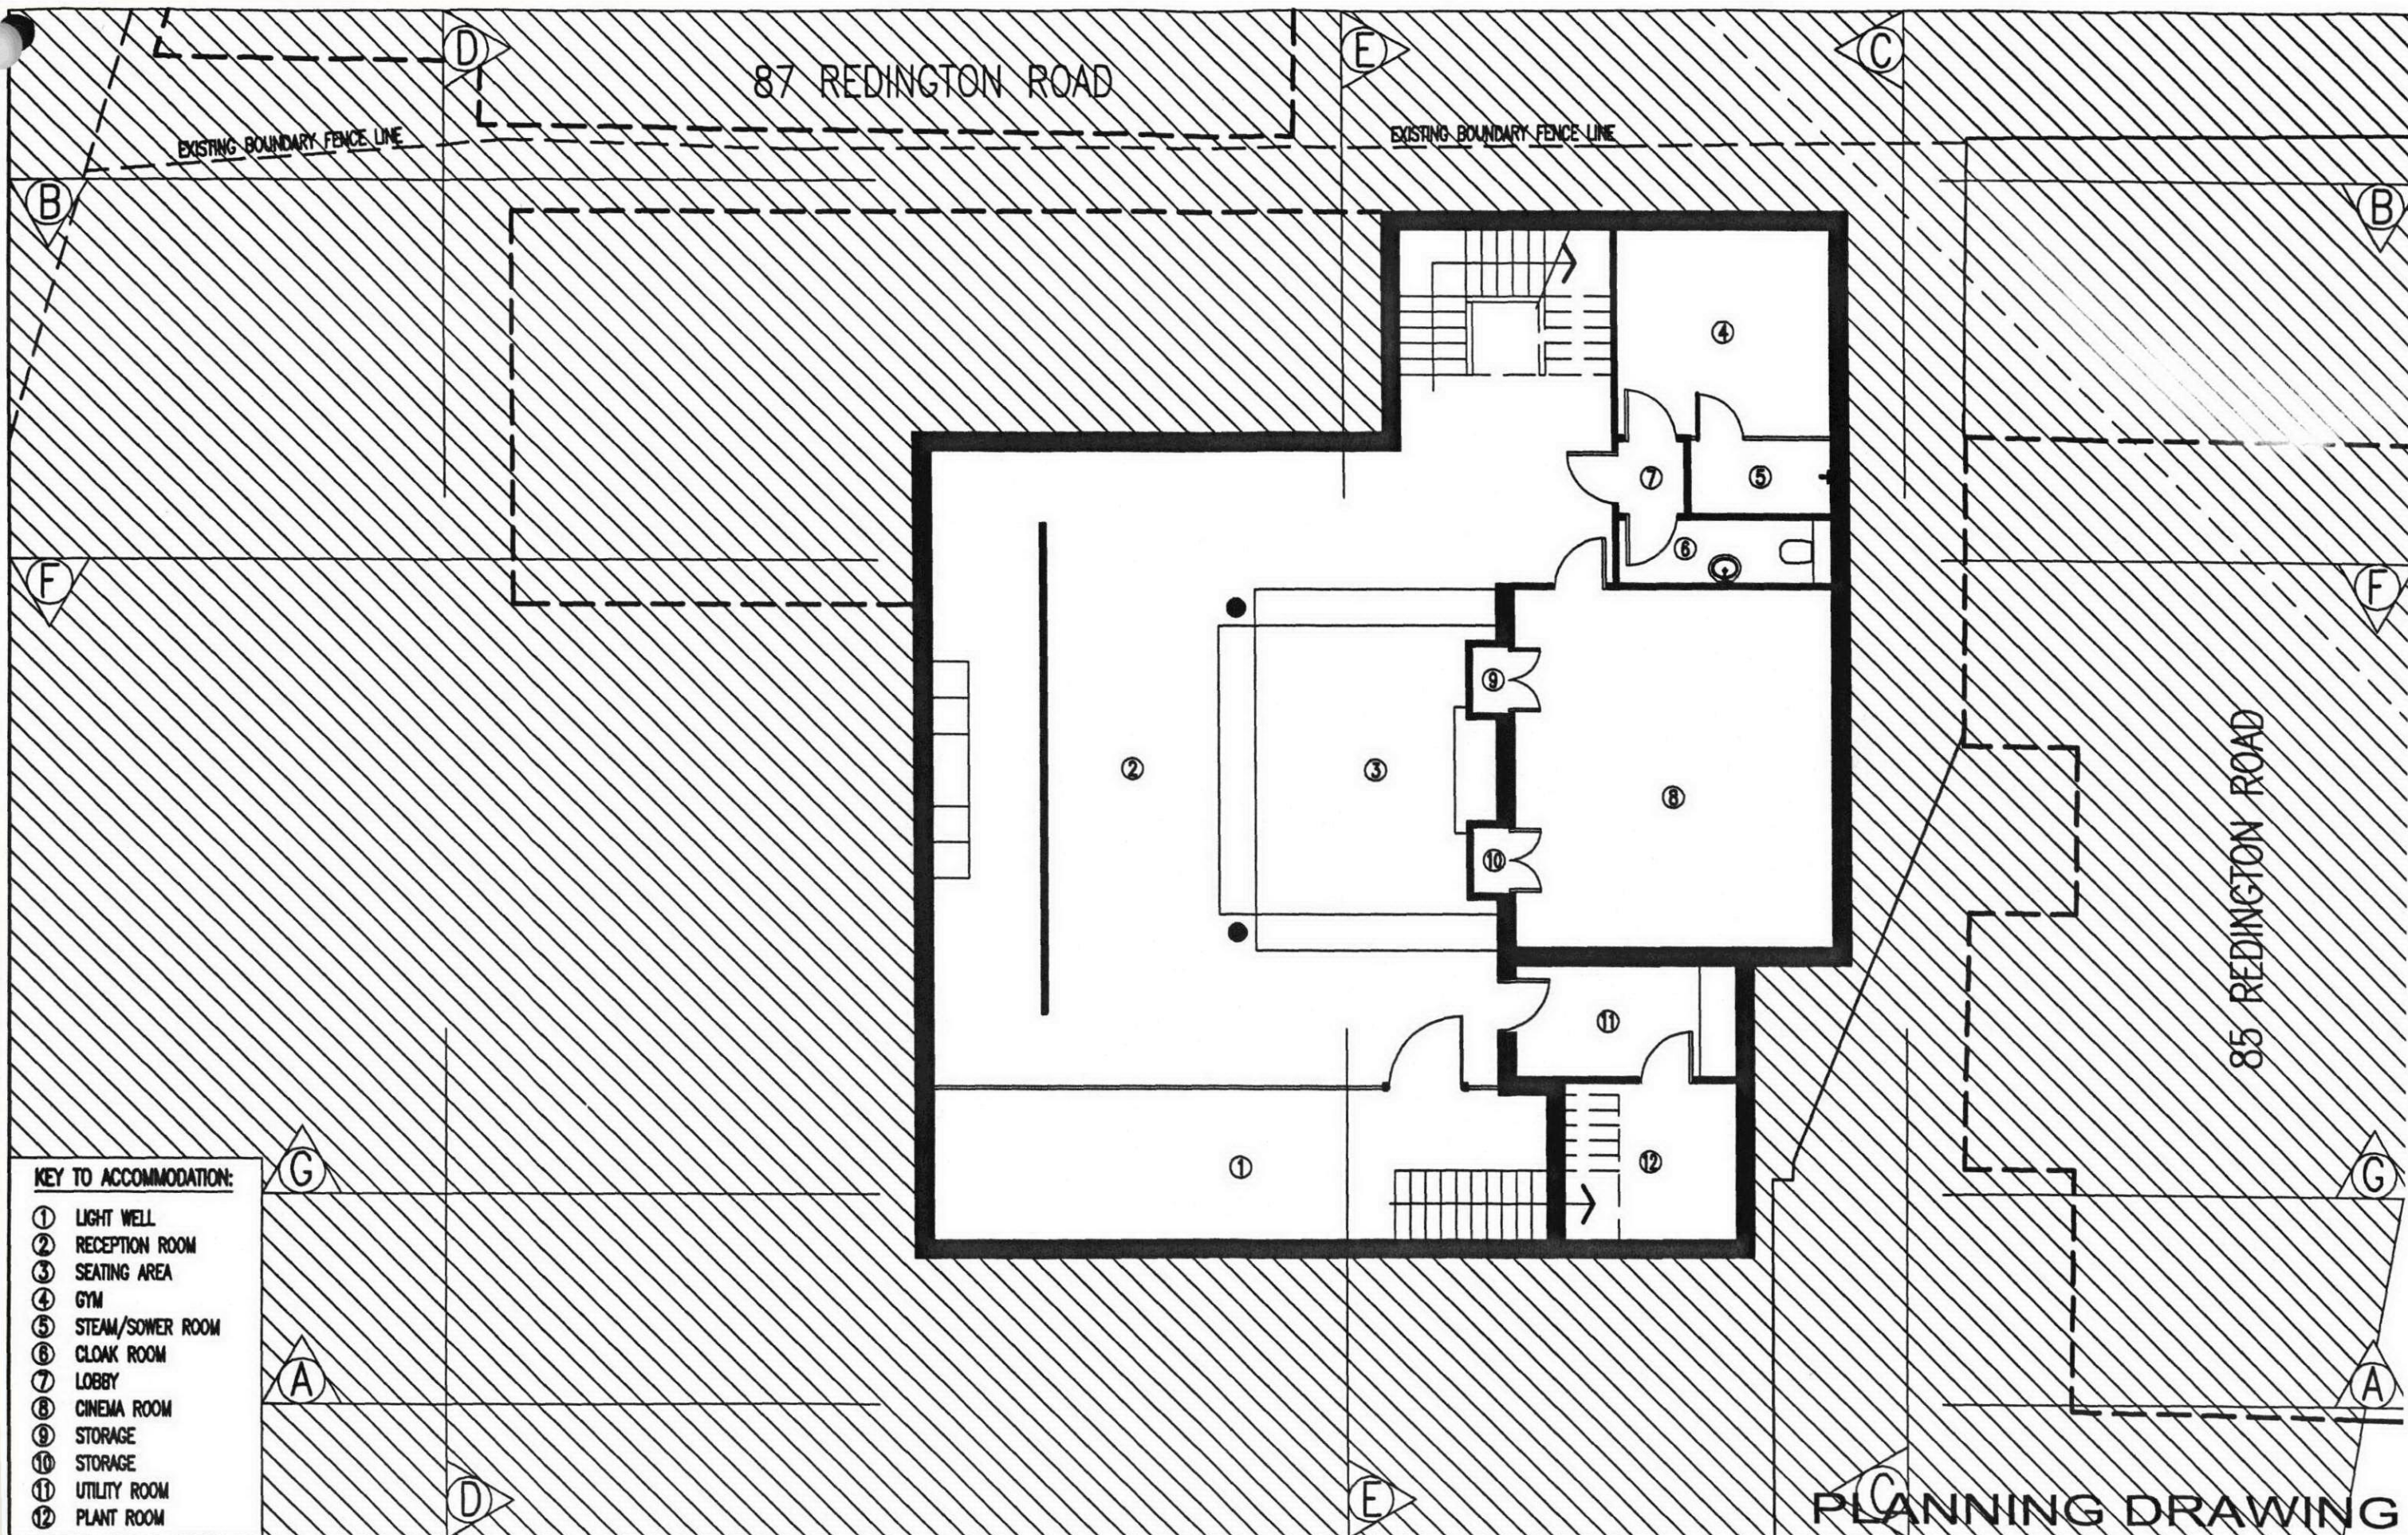


	Project: 85A REDINGTON ROAD		Drawing: PROPOSED BASEMENT FLOOR		Job No: 789	Unit 2 Riverside Yard Albion Street, Southwick Brighton BN42 4AW	Derek Copeman Architect.	
	Scale: 1:100	Date: 27:10:2005	Drawn: DKC	Drw.No: 200	Job No: 789			

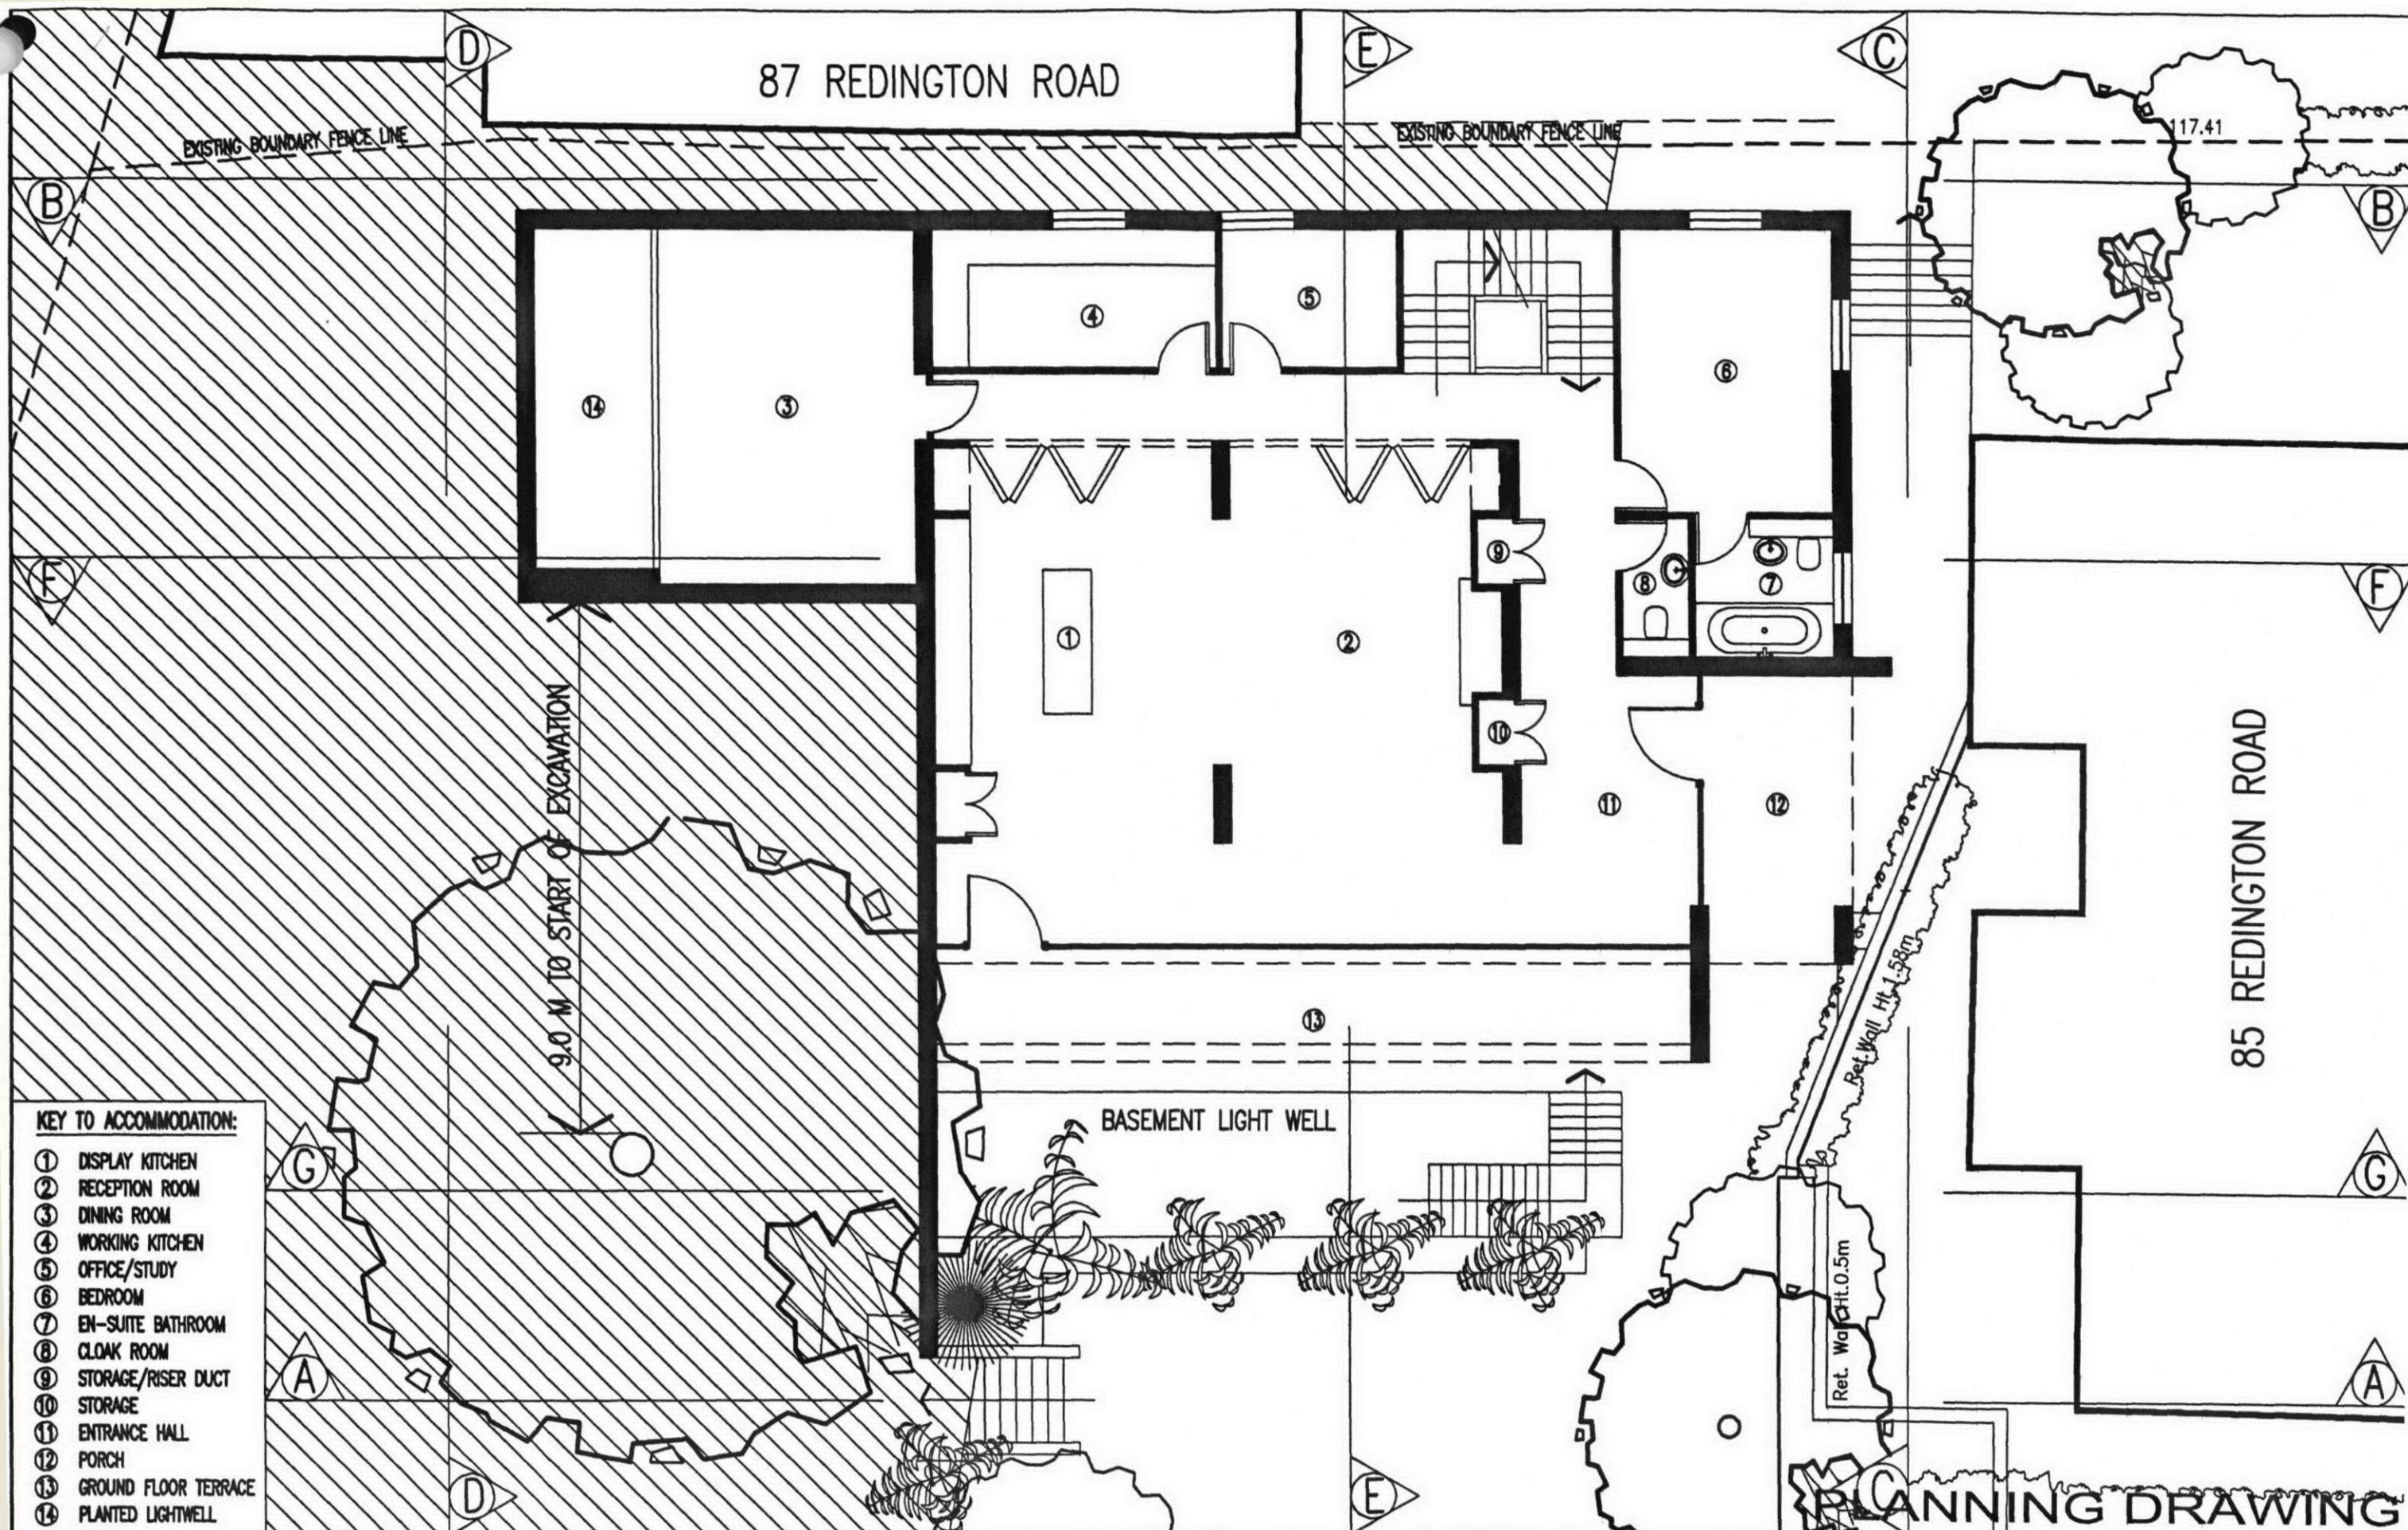

KEY TO ACCOMMODATION:

- ① DISPLAY KITCHEN
- ② RECEPTION ROOM
- ③ DINING ROOM
- ④ WORKING KITCHEN
- ⑤ OFFICE/STUDY
- ⑥ BEDROOM
- ⑦ EN-SUITE BATHROOM
- ⑧ CLOAK ROOM
- ⑨ STORAGE/RISE DUCT
- ⑩ STORAGE
- ⑪ ENTRANCE HALL
- ⑫ PORCH
- ⑬ GROUND FLOOR TERRACE
- ⑭ PLANTED LIGHTWELL

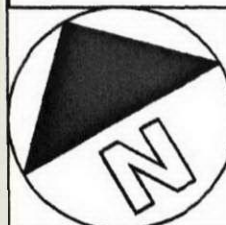

Project:
85A REDINGTON ROAD

Scale: 1:100

Date: 27:10:2005

Drawn: DKC

Drawing:
PROPOSED GROUND FLOOR

Job No: 789

Drg.No: 201

Drawn:
789/201.dwg


Unit 2 Riverside Yard
Albion Street, Southwick
Brighton BN42 4AW

Tel: +44 (0)1273 591822
Fax: +44 (0)870 0053518
e-mail: derek.copeman@btopenworld.com

Derek Copeman
Architect.

Architecture • Planning • 3D Visualisation
Interior Design • Construction Management
CDM Consultants • Project Management



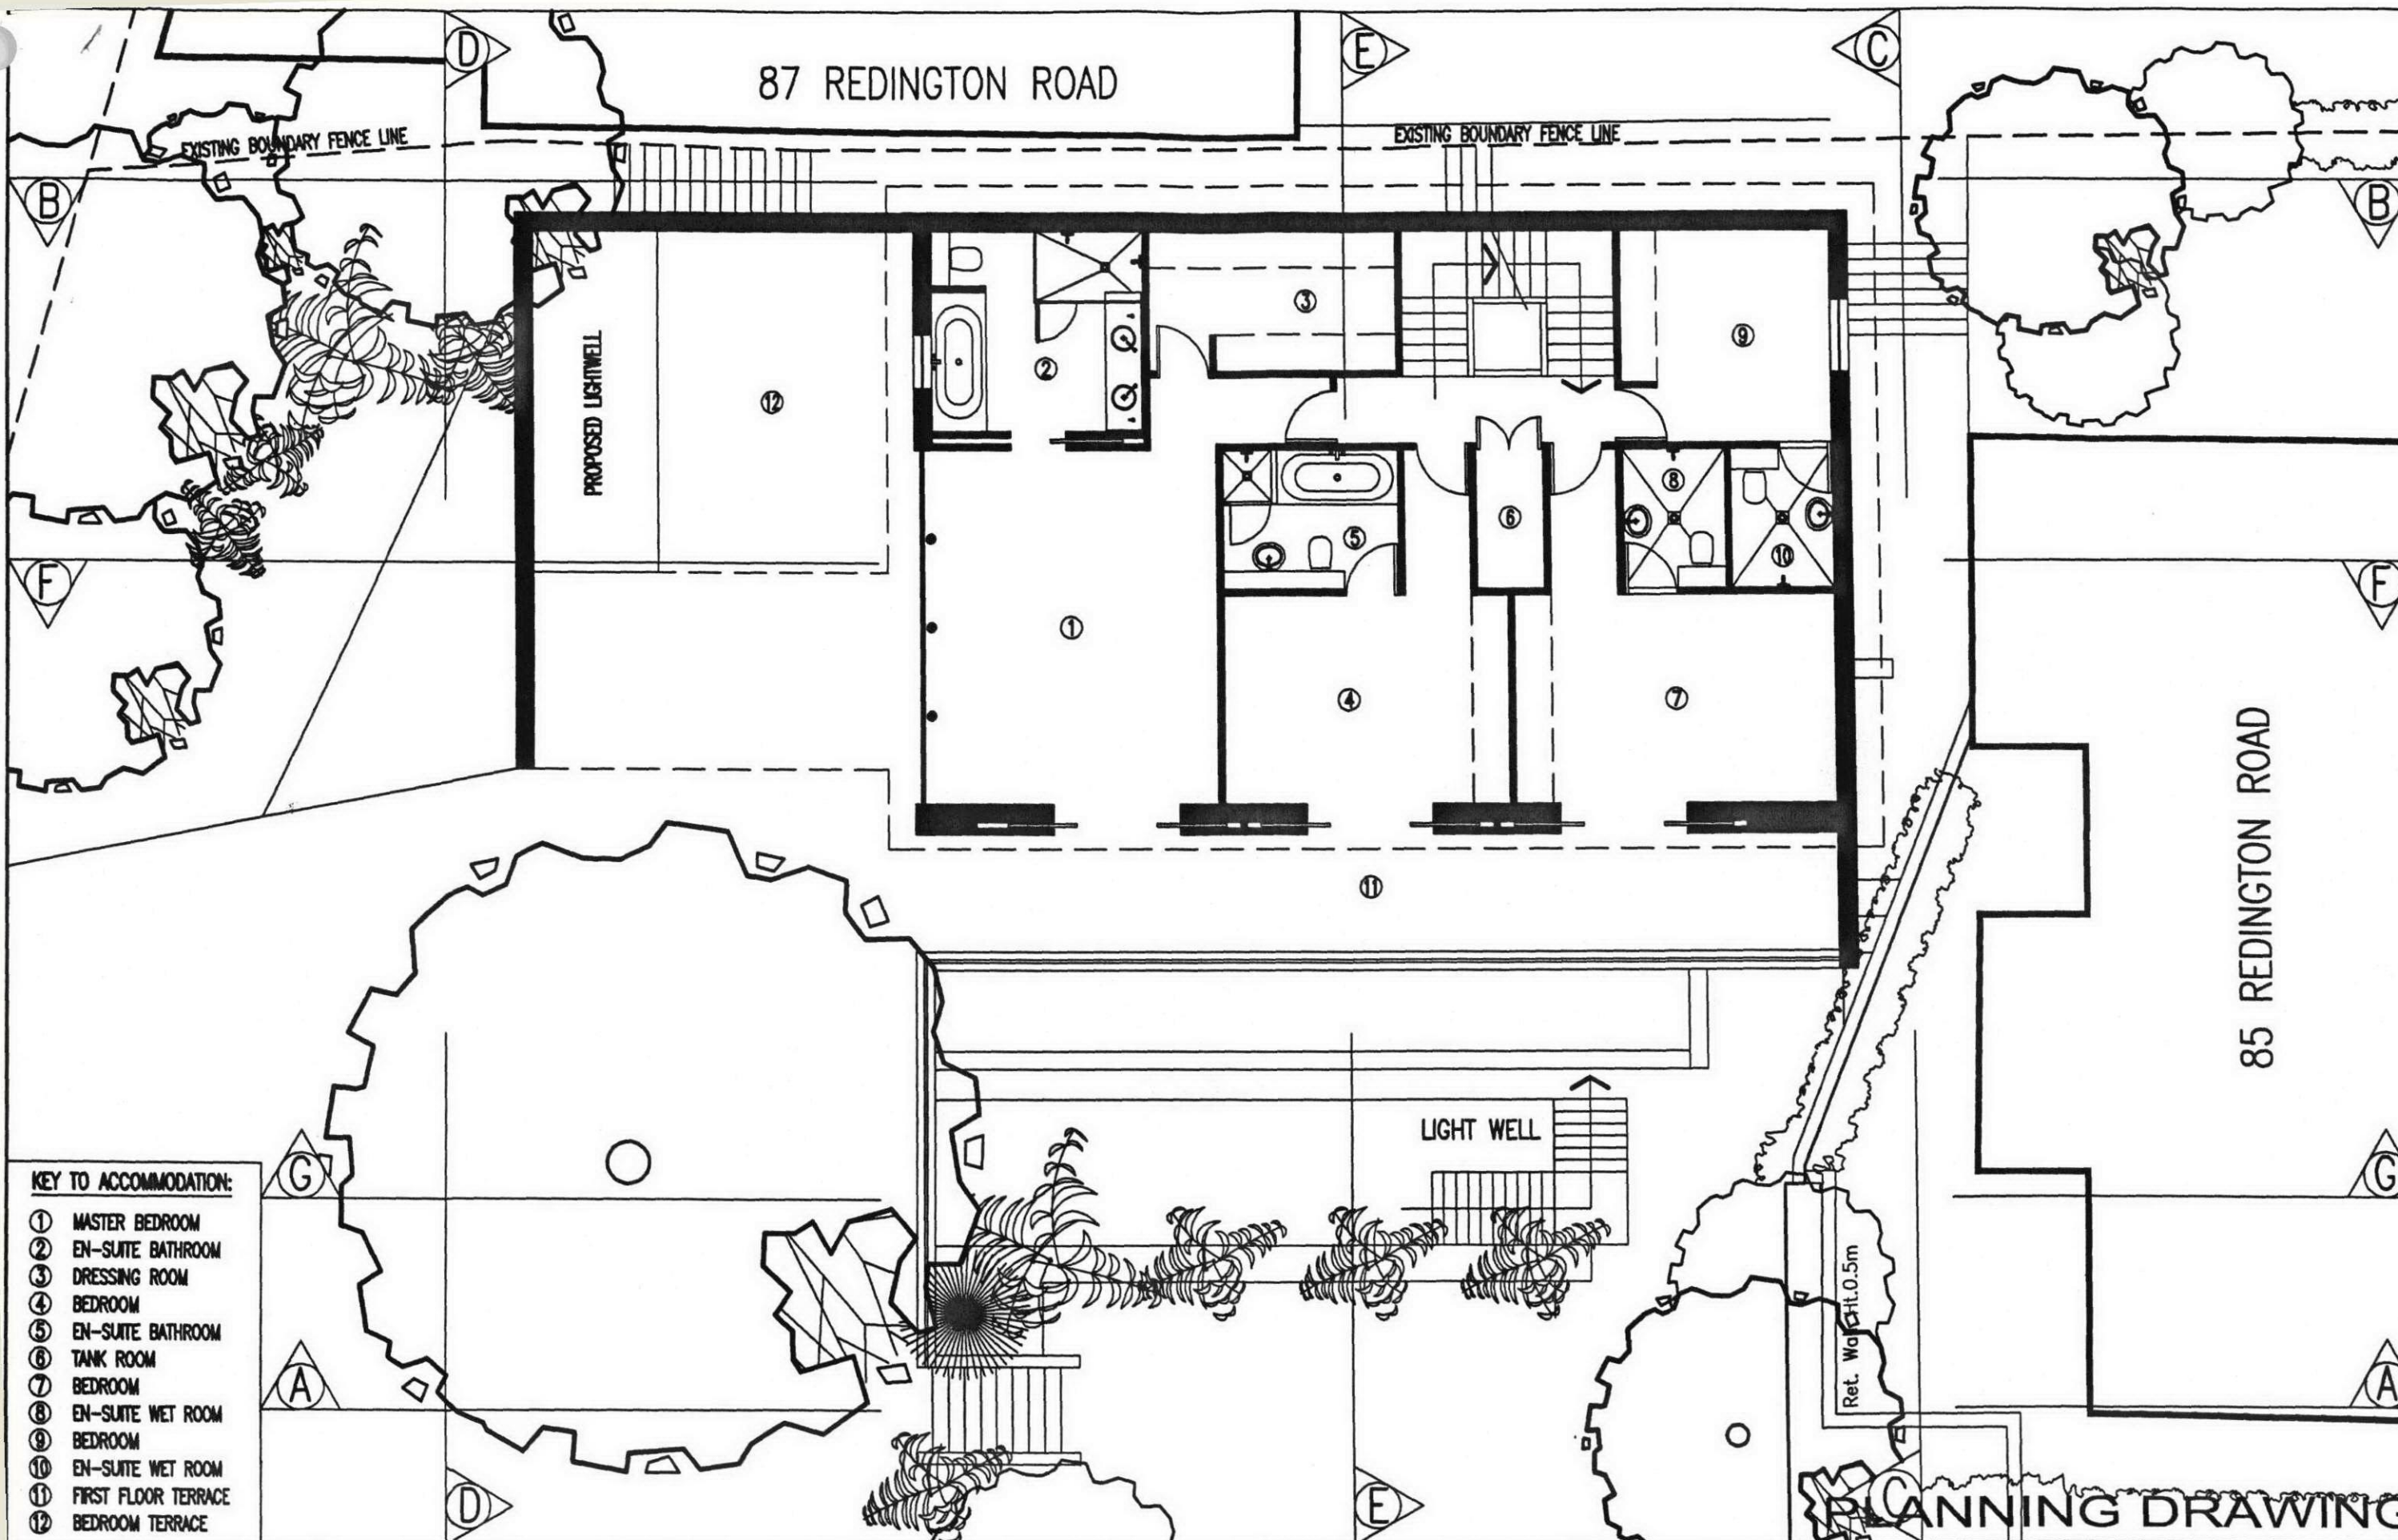

FAIR FACED CONCRETE FINISHED
RENDER PIGMENTED IN A BEIGH
TONE WITH MARBLE CHIPPINGS

FLAT ROOF SLAB FINISHED WITH
CONTRASTING FLAT METAL TRIM

OUTLINE OF LAP POOL

EXISTING BOUNDARY LINE

125.82

122.82

EXISTING GARAGE

EXISTING DRIVE

87 REDINGTON ROAD

OUTLINE OF BASEMENT

PLANNING DRAWING

Project:
85A REDINGTON ROAD

Drawing:
PROPOSED SECTIONAL ELEVATION
AT C-C

Job No: 789

Drg.No: 206

Drawn:
789/206.dwg

Unit 2 Riverside Yard
Albion Street, Southwick
Brighton BN42 4AW

Tel: +44 (0)1273 591822
Fax: +44 (0)870 0053518
e-mail: derek.copeman@btopenworld.com

Derek Copeman
Architect.

Architecture • Planning • 3D Visualisation
Interior Design • Construction Management
GDM Consultancy • Project Management



Scale: 1:100 Date: 27:10:2005 Drawn: DKC

87 REDINGTON ROAD

EXISTING BOUNDARY LINE

PROPOSED BOUNDARY FENCE

EXISTING DRIVE

125.82

122.82

120.25

119.28

No 85

PLANNING DRAWING

Project:
85A REDINGTON ROAD

Drawing:
PROPOSED SECTIONAL ELEVATION
AT E-E

Job No: 789

Drg.No: 208

Drawn:
789/208.dwg

Unit 2 Riverside Yard
Albion Street, Southwick
Brighton BN42 4AW

Tel: +44 (0)1273 591822
Fax: +44 (0)870 0053518
e-mail: derek.copeman@btopenworld.com

Derek Copeman
Architect.

Architecture • Planning • 3D Visualisation
Interior Design • Construction Management
CDM Consultants • Project Management



Scale: 1:100 Date: 27:10:2005 Drawn: DKC

SIDE OF THE PROPOSED LAP POOL
FAIR FACED CONCRETE FASED WITH
RENDER PIGMENTED IN A BEIGH
TONE WITH MARBLE CHIPPINGS

125.82

122.82

120.25

No.85

PLANNING DRAWING

Project:
85A REDINGTON ROAD

Scale: 1:100

Date: 27:10:2005

Drawn: DKC

Drawing:
PROPOSED SECTIONAL ELEVATION
AT F-F

Job No: 789

Drg.No: 209

Drawn:
789/209.dwg

Unit 2 Riverside Yard
Albion Street, Southwick
Brighton BN42 4AW

Tel: +44 (0)1273 591822
Fax: +44 (0)870 0053518
e-mail: derek.copeman@btopenworld.com

Derek Copeman
Architect.

Architecture • Planning • 3D Visualisation
Interior Design • Construction Management
CDM Consultants • Project Management



FLAT ROOF SLAB FINISHED WITH
CONTRASTING FLAT METAL TRIM

ARCHITECTURAL RAILING TO
FIRST FLOOR BALCONY

SIDE OF LAP POOL

225.82

122.82

120.25

No.85

GFL
115.87

BFL
112.57

PLANNING DRAWING

Project:
85A REDINGTON ROAD

Scale: 1:100

Date: 27:10:2005

Drawn: DKC

Drawing:
PROPOSED SECTIONAL ELEVATION
AT G-G

Job No: 789

Drg.No: 210

Drawn:
789/210.dwg


Unit 2 Riverside Yard
Albion Street, Southwick
Brighton BN42 4AW

Tel: +44 (0)1273 591822
Fax: +44 (0)870 0053518
e-mail: derek.copeman@btopenworld.com

Derek Copeman
Architect.

Architecture • Planning • 3D Visualisation
Interior Design • Construction Management
CDM Consultants • Project Management



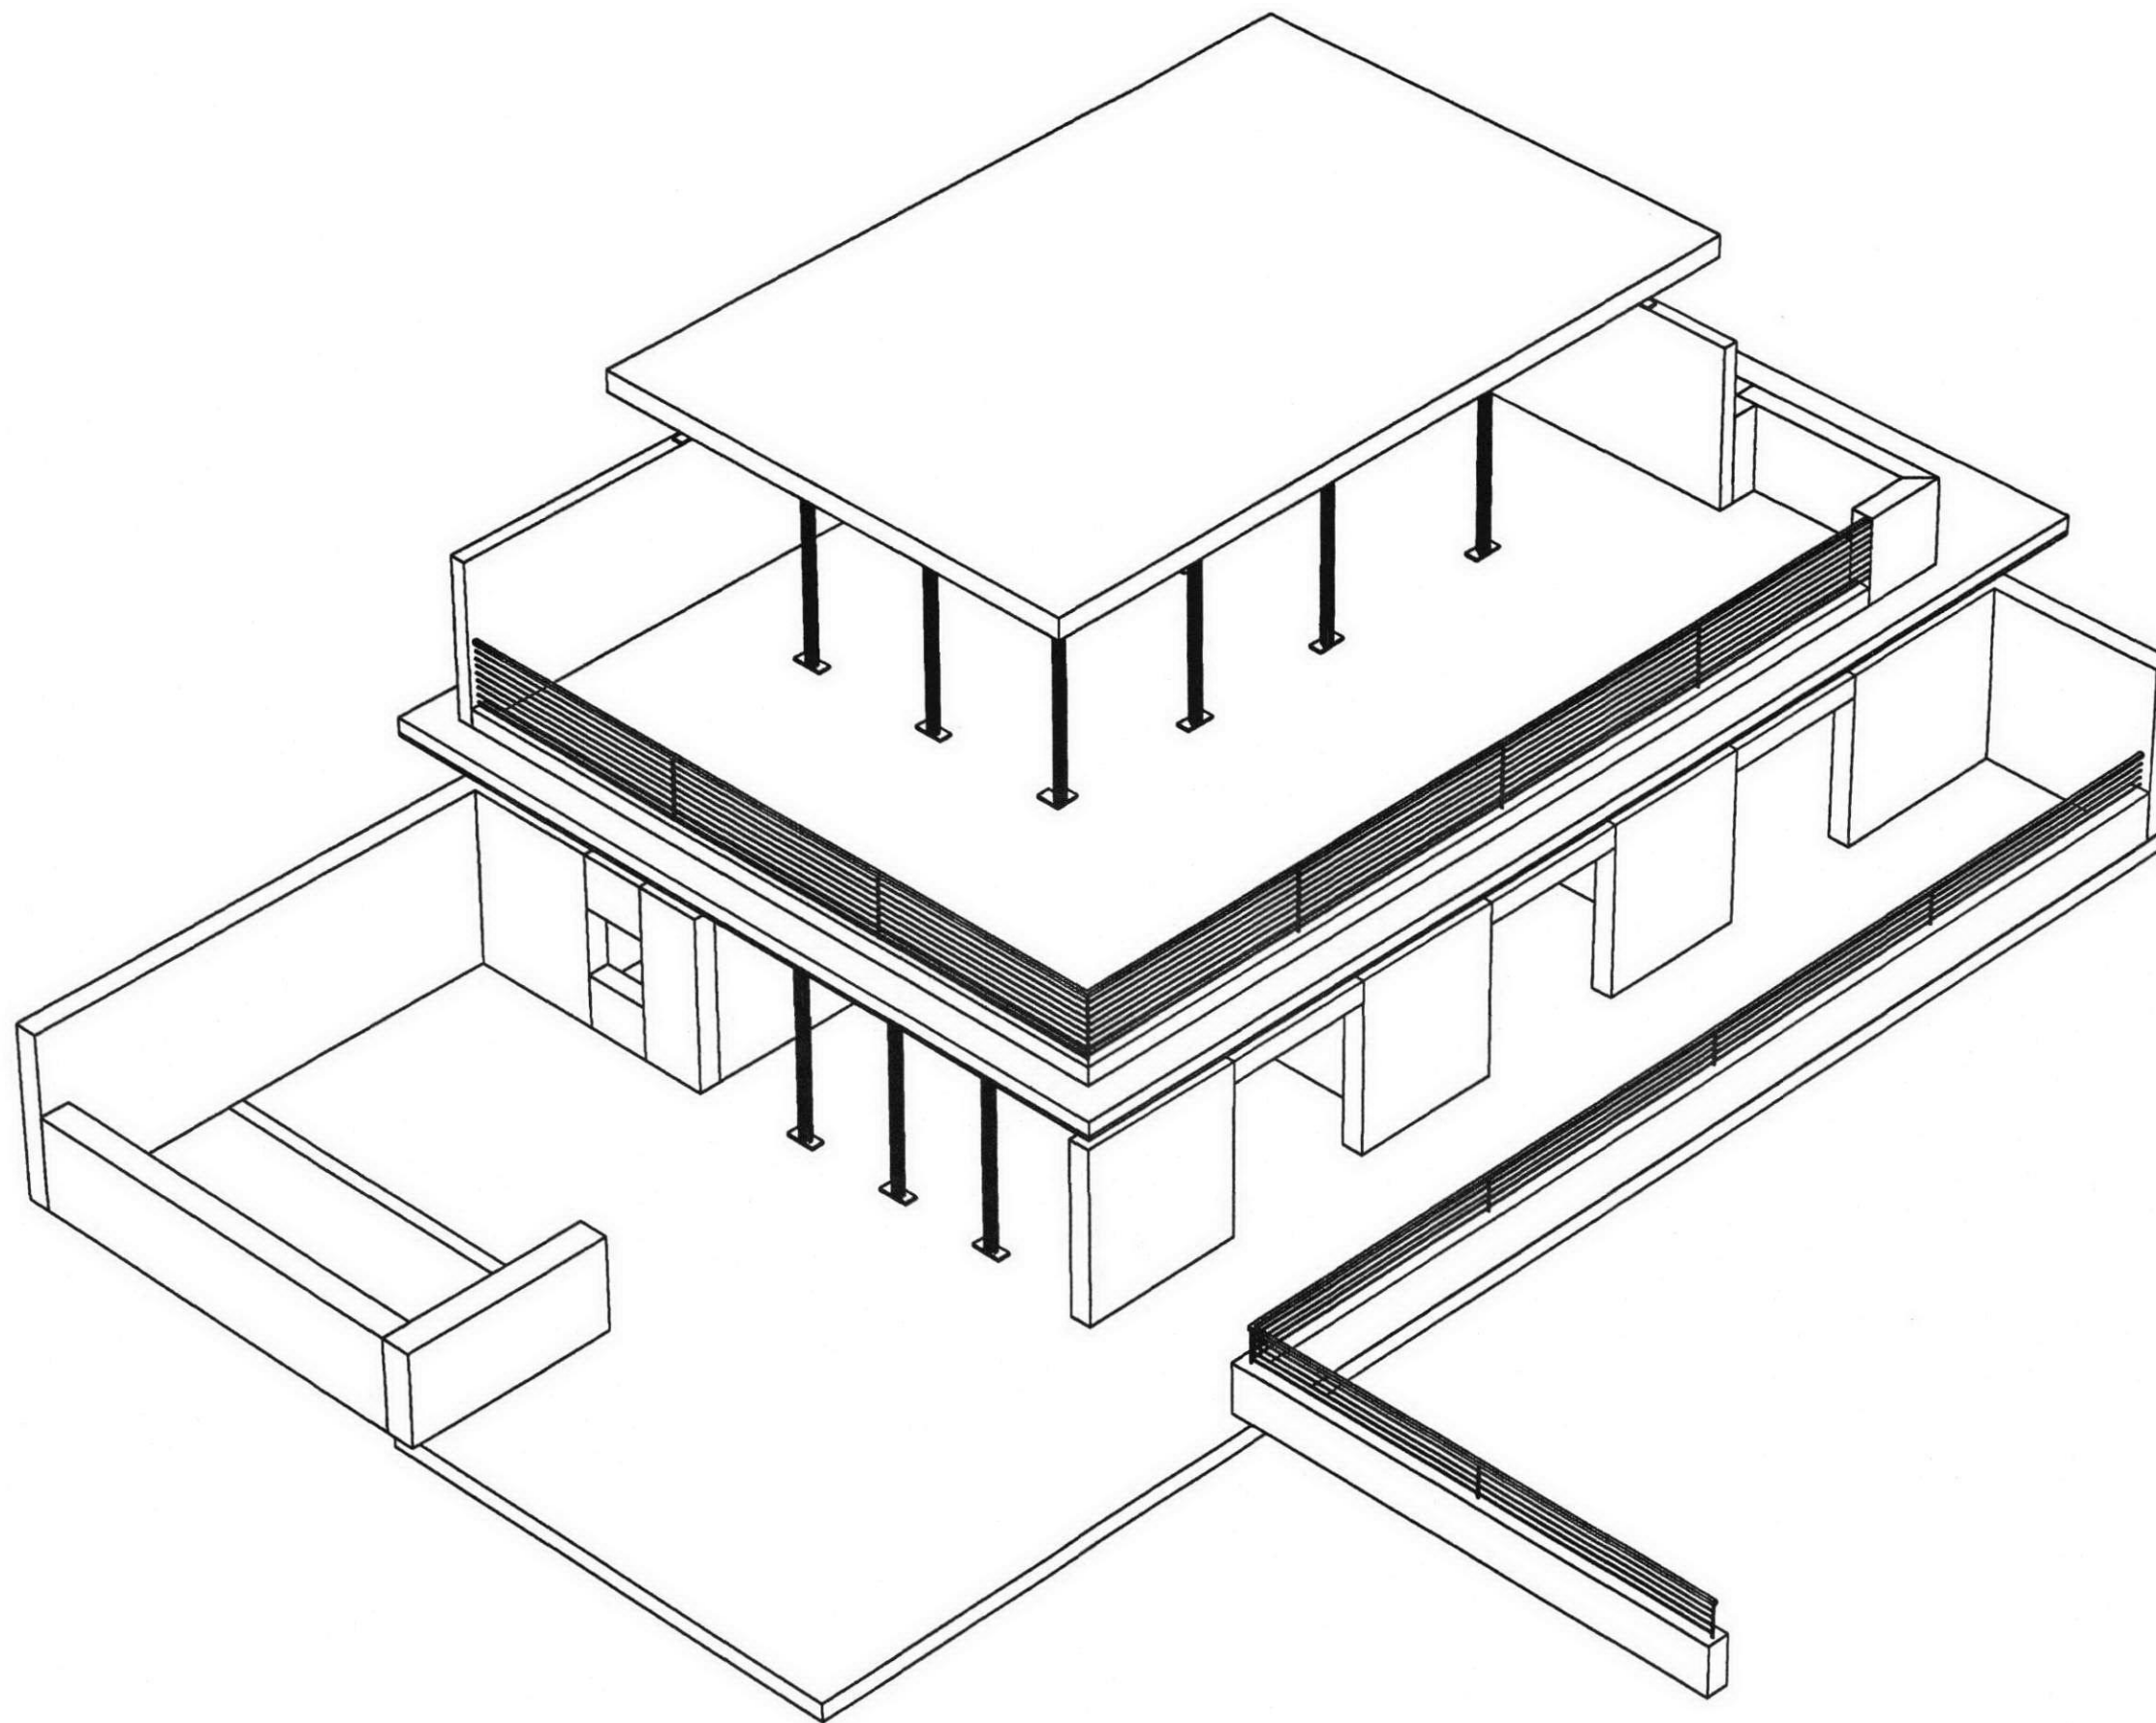

PLANNING DRAWING

Derek Copeman
 Architect.
 Architecture • Planning • 3D Visualisation
 Interior Design • Construction Management
 CDM Consultants • Project Management



Project:
 85A REDINGTON ROAD

Scale: NTS

Date: 27:10:2005

Drawn: DKC

Drawing:
 AREIAL PERSPECTIVE OF EXISTING
 BUILDING WITH NO LAP POOL
 SCHEMATIC DRAWING SHOWING THE FIRST AND
 SECOND FLOORS IN CONTEXT (GLAZING REMOVED)


Job No: 789

Drg.No: 211A

CAD Ref:
 789/211A.dwg

Unit 2 Riverside Yard
 Albion Street, Southwick
 Brighton BN42 4AW

Tel: +44 (0)1273 591822
 Fax: +44 (0)870 0053518
 e-mail: derek.copeman@btopenworld.com

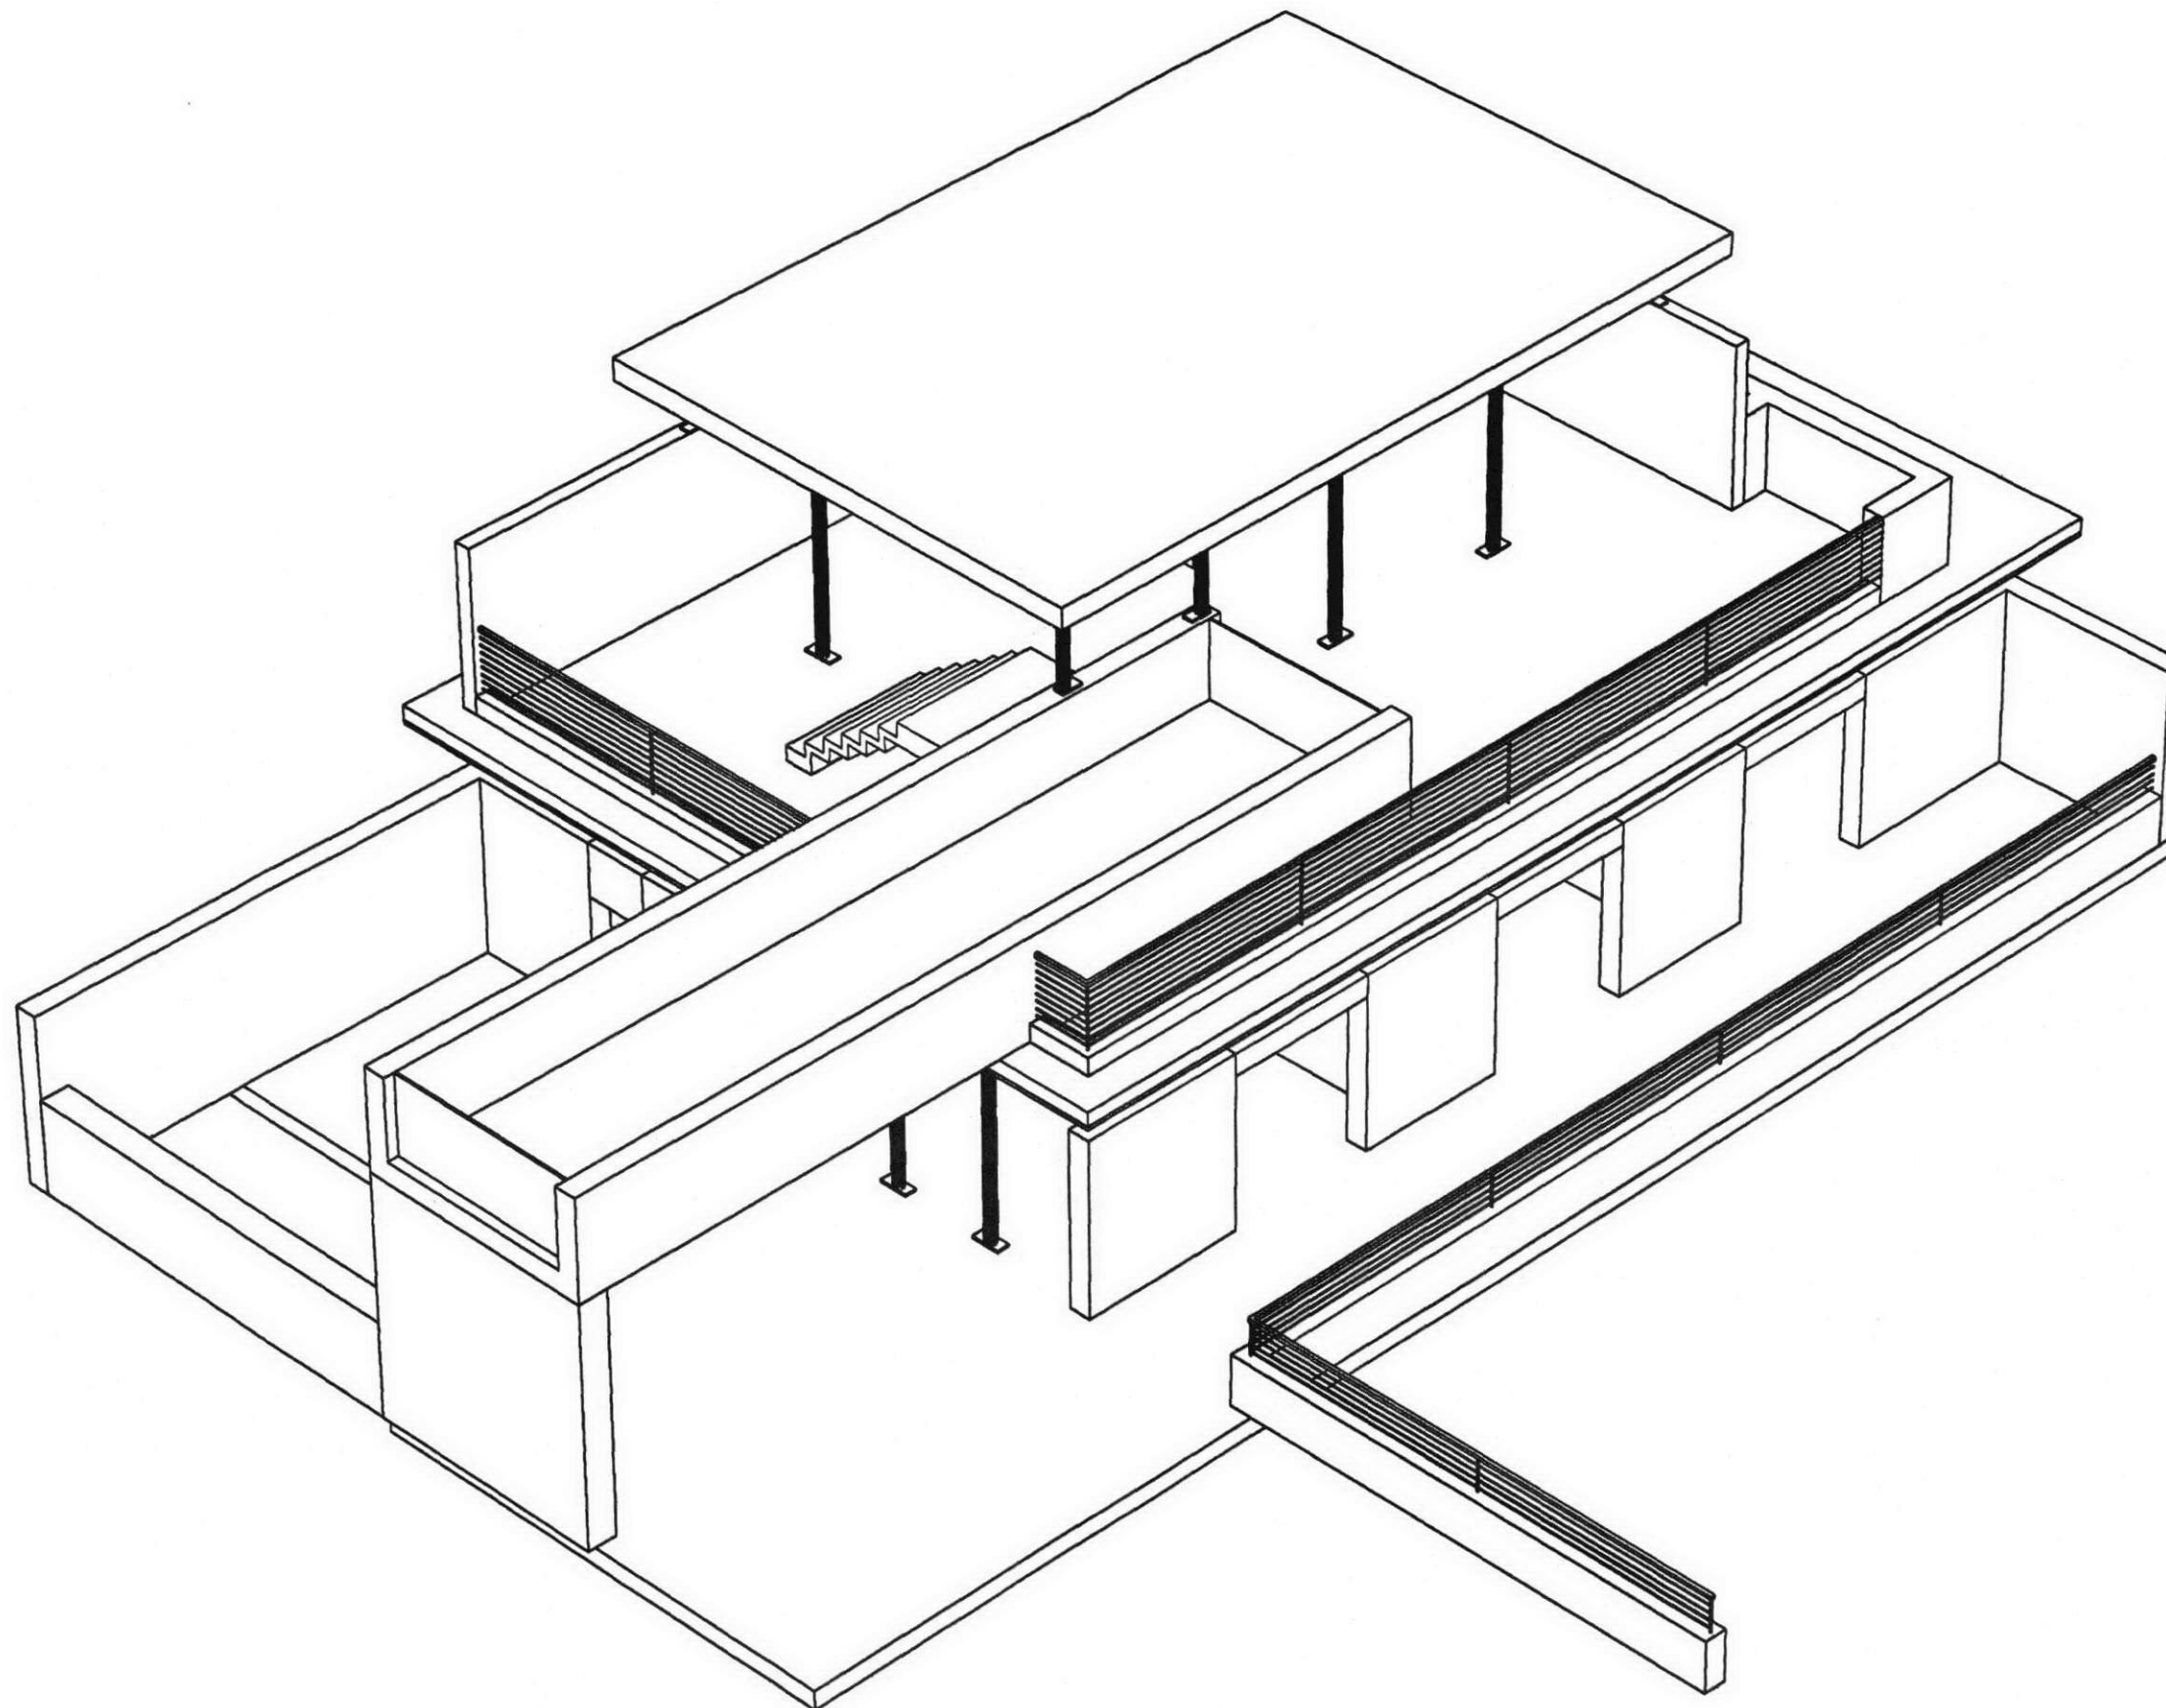

PLANNING DRAWING

Project:
85A REDINGTON ROAD

Scale: NTS

Date: 27:10:2005 Drawn: DKC

Drawing:
AREIAL PERSPECTIVE OF PROPOSED
SHOWING NEW LAP POOL STRCUTURE
SCHEMATIC DRAWING SHOWING THE FIRST AND
SECOND FLOORS IN CONTEXT (GLAZING REMOVED)

Job No: 789

Drg.No: 212

CAD Ref: 789/212.dwg

Unit 2 Riverside Yard
Albion Street, Southwick
Brighton BN42 4AW

Tel: +44 (0)1273 591822
Fax: +44 (0)870 0053518
e-mail: derek.copeman@btopenworld.com

Derek Copeman
Architect.

Architecture • Planning • 3D Visualisation
Interior Design • Construction Management
GBM Consultants • Project Management

