


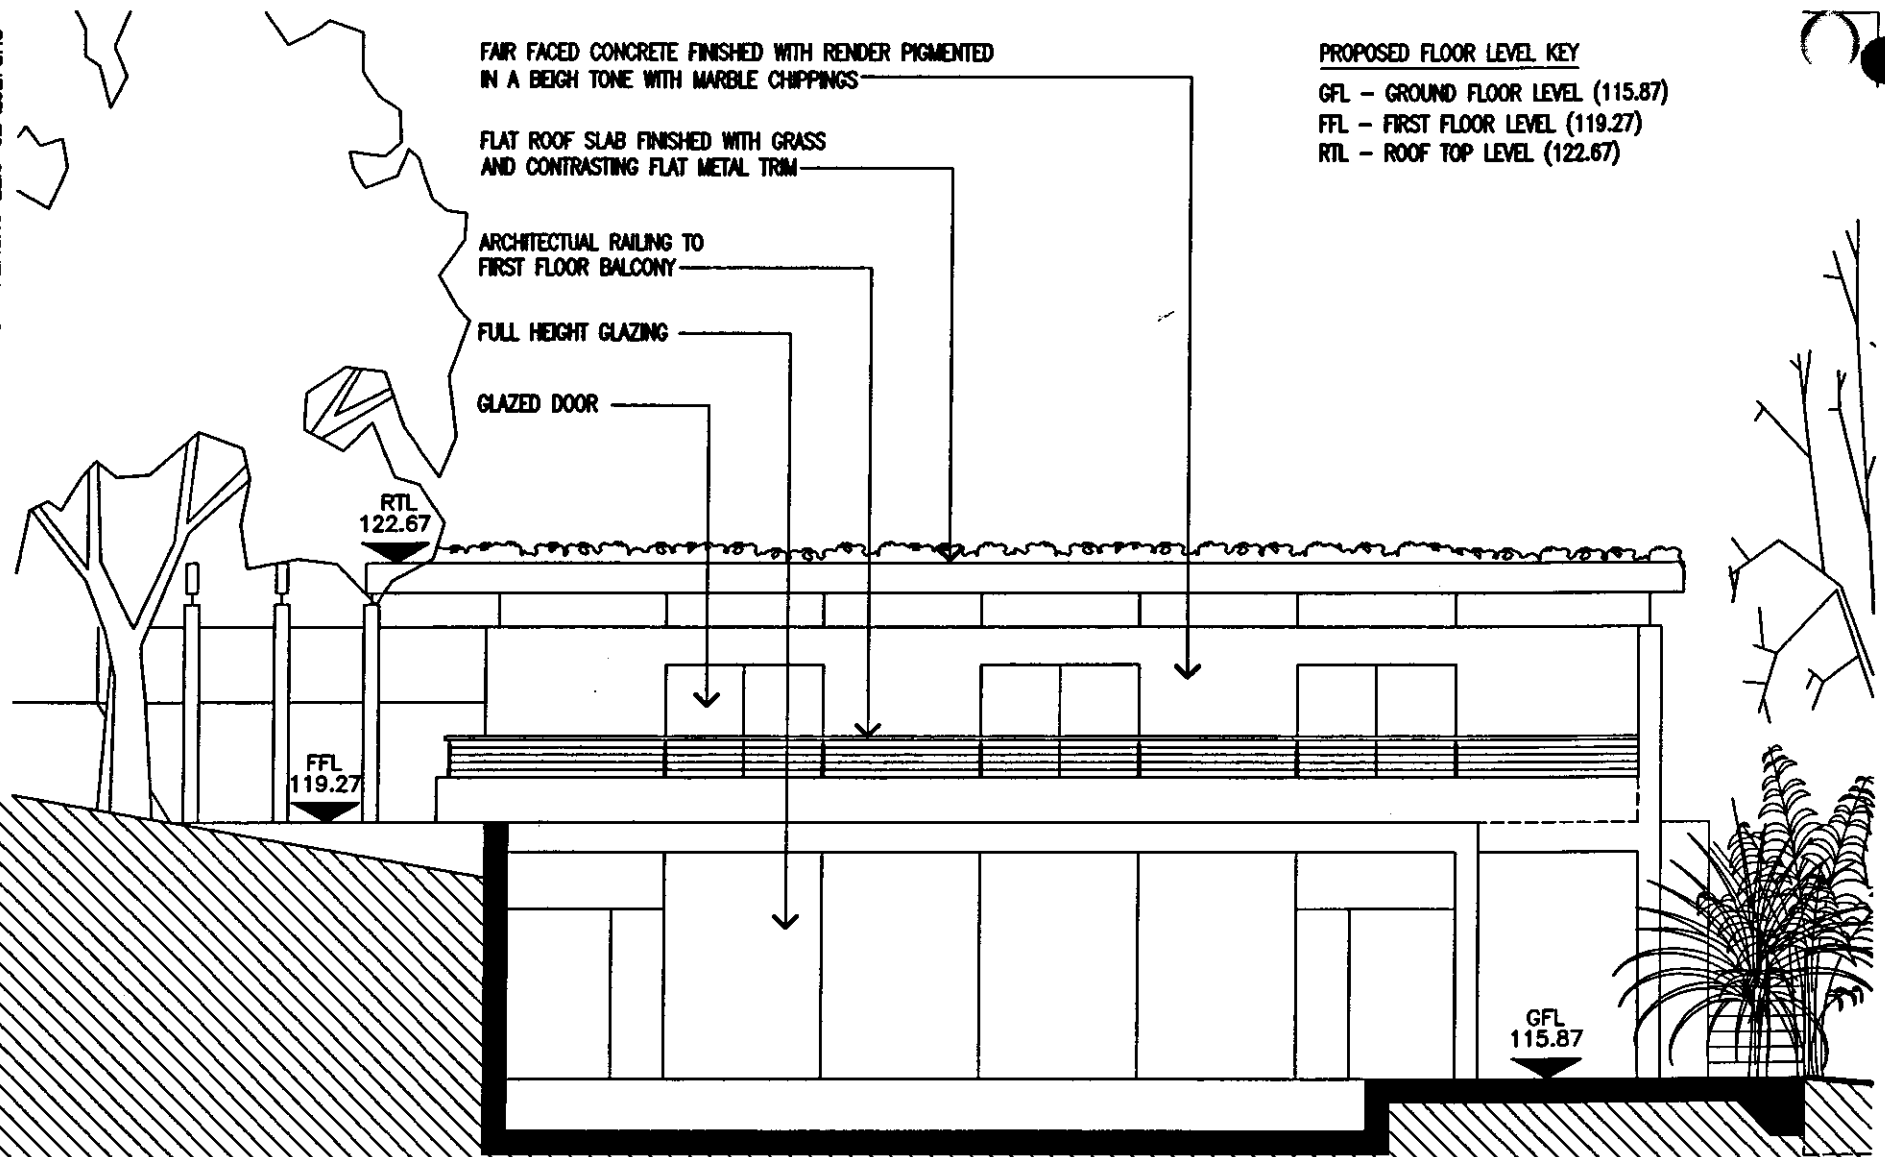

PROPOSED FLOOR LEVEL KEY
GFL - GROUND FLOOR LEVEL (115.87)
FFL - FIRST FLOOR LEVEL (119.27)
RTL - ROOF TOP LEVEL (122.67)

- FAIR FACED CONCRETE FINISHED WITH RENDER PIGMENTED IN A BEIGH TONE WITH MARBLE CHIPPINGS
- FLAT ROOF SLAB FINISHED WITH GRASS AND CONTRASTING FLAT METAL TRIM
- ARCHITECTUAL RAILING TO FIRST FLOOR BALCONY
- FULL HEIGHT GLAZING
- GLAZED DOOR



EXISTING SECTIONAL ELEVATION AT G-G

SUBJECT TO SITE SURVEY AND ALL RELEVANT STATUTORY AUTHORITY APPROVALS.

85A REDINGTON ROAD				Job No:	3178
Drawing: EXISTING SECTIONAL ELEVATION AT G-G				Dwg No:	302
Scale:	1:100	Date:	17:07:2001	Drawn:	DKC
				CAD Ref:	3178-302.dwg

Keith Day Limited

CHARTERED ARCHITECTS

Unit 11 Temple Court Knight Road ME2 2LT
Tel: (01634) 287577 Fax: (01634) 287578



PROPOSED FLOOR LEVEL KEY
BFL - BASEMENT FLOOR LEVEL (112.57)
GFL - GROUND FLOOR LEVEL (115.87)
FFL - FIRST FLOOR LEVEL (119.27)
RTL - ROOF TOP LEVEL (122.67)

FAIR FACED CONCRETE FINISHED WITH RENDER PIGMENTED
IN A BEIGH TONE WITH MARBLE CHIPPINGS

FLAT ROOF SLAB FINISHED WITH GRASS
AND CONTRASTING FLAT METAL TRIM

ARCHITECTUAL RAILING TO
FIRST FLOOR BALCONY

FULL HEIGHT GLAZING

GLAZED DOOR

RTL
122.67

FFL
119.27

GFL
115.87

BFL
112.57

PROPOSED SECTIONAL ELEVATION AT G-G

SUBJECT TO SITE SURVEY AND ALL RELEVANT STATUTORY AUTHORITY APPROVALS.

85A REDINGTON ROAD				Job No:	3178
Drawing: PROPOSED SECTIONAL ELEVATION AT G-G				Dwg No:	302A
Scale:	1:100	Date:	17-07-2001	Drawn:	DKC
				CD Ref:	3178-302A.dwg

Keith Day Limited

CHARTERED ARCHITECTS

Unit 11 Temple Court Knight Road ME2 2LT
Tel: (01634) 287577 Fax: (01634) 287578