


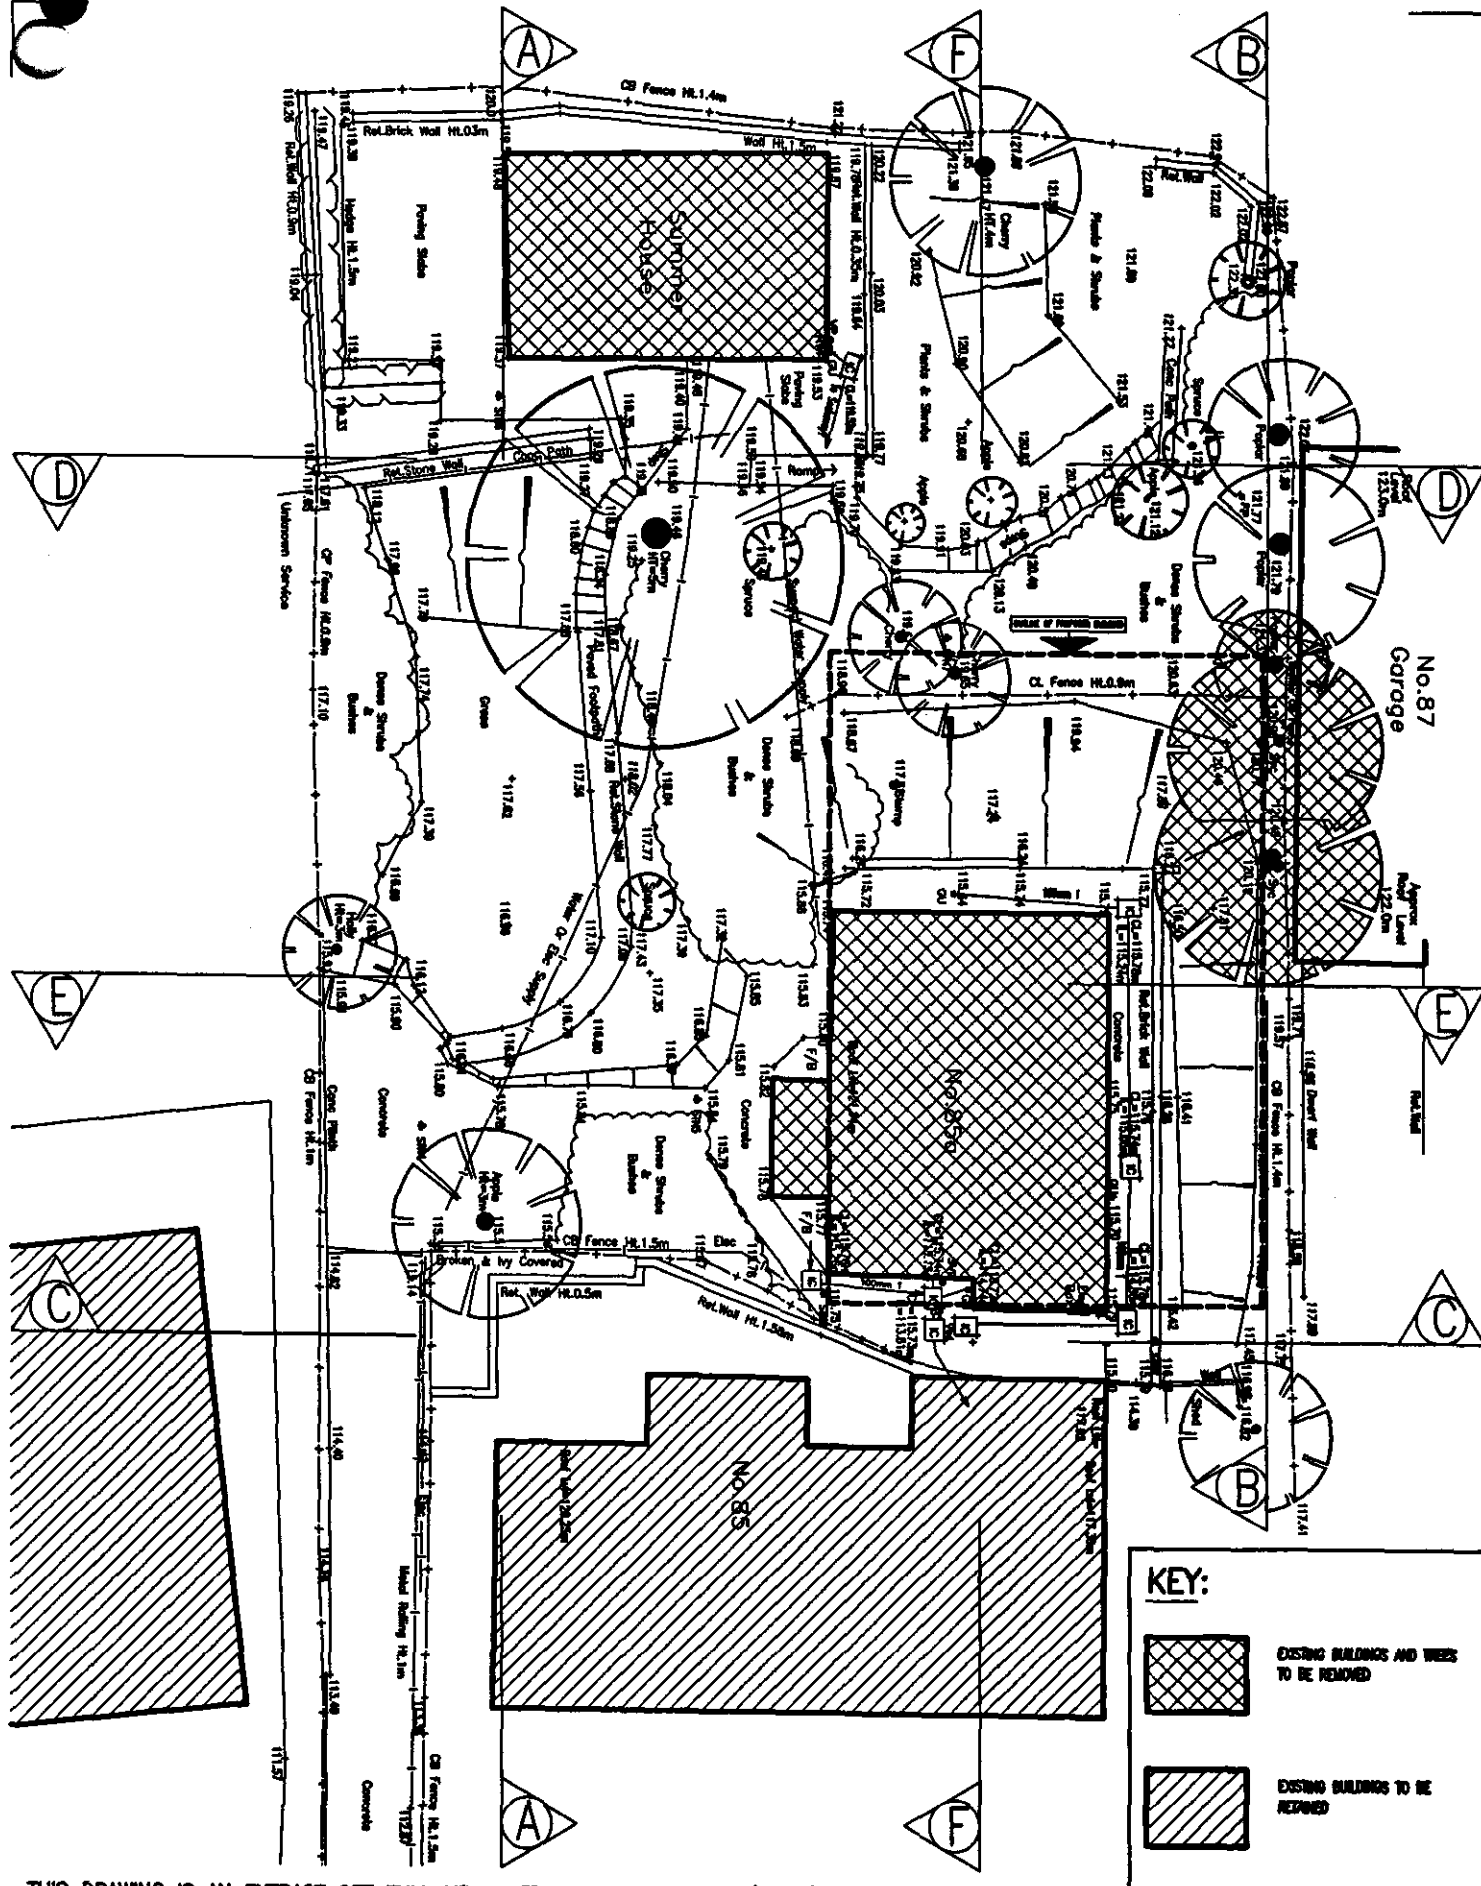

THIS DRAWING IS AN EXTRACT OFF FULL MEASURED SURVEY REF: 3178/100 (29:08:1999)

Project:	85A REDINGTON ROAD	Job No:	3178
Drawing:	EXISTING SITE LAYOUT	Dwg. No:	03B
Scale:	1:200	Date:	03:08:2000
		Drawn:	DKC
		CAD Ref:	3178-03B.dwg

Keith Day Limited
CHARTERED ARCHITECTS

Unit L1 Temple Court Knight Road ME2 2LT
 Tel: (01634) 297577 Fax: (01634) 297578