



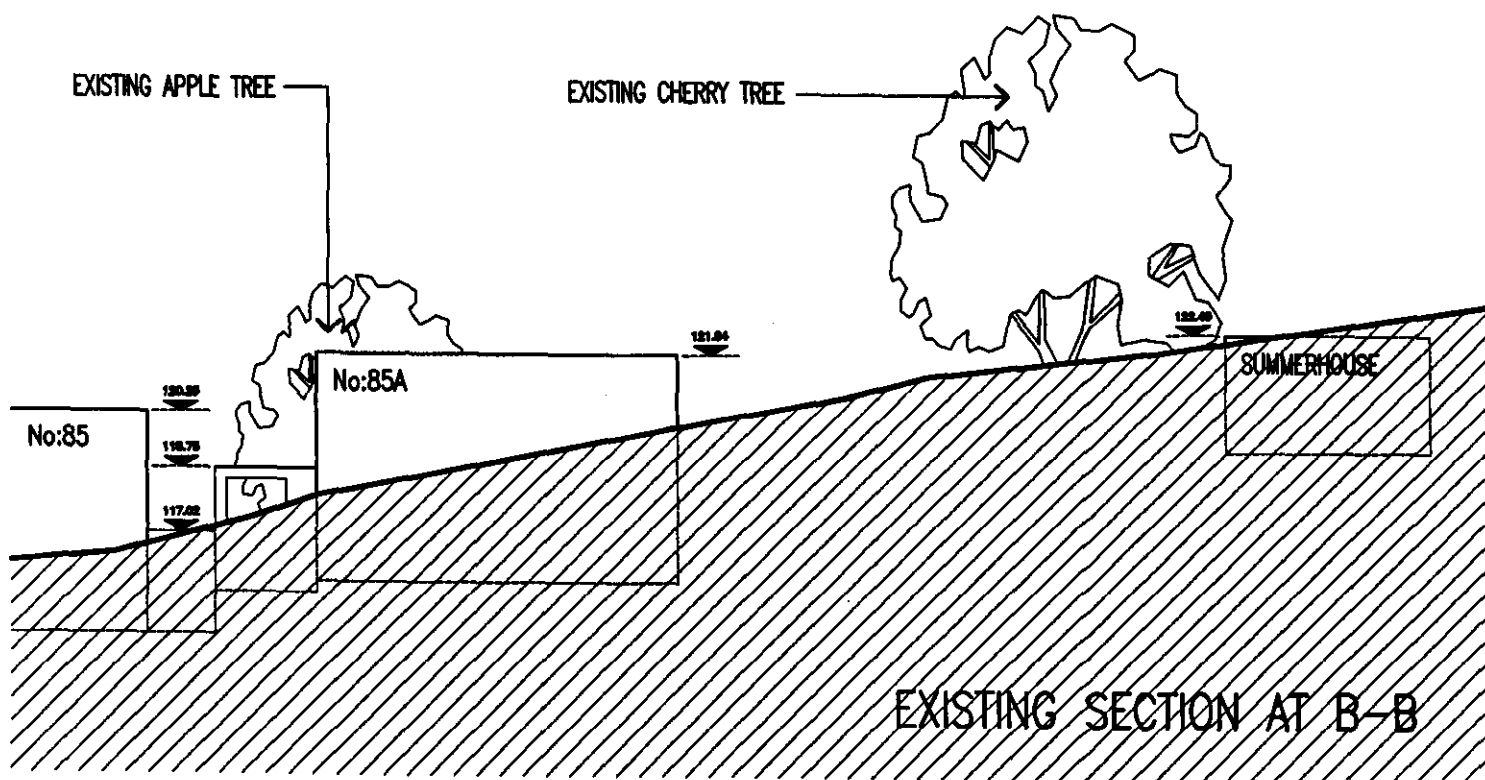


SUBJECT TO SITE SURVEY AND ALL RELEVANT STATUTORY AUTHORITY APPROVALS.

Project:	85A REDINGTON ROAD	Job No:	3178
Drawing:	EXISTING SECTIONS A-A and B-B	Org. No:	05A
Scale:	1:200	Date:	19:07:2000
		Drawn:	DKC
		CAD Ref:	3178-05A.dwg

<i>Keith Day Limited</i>
CHARTERED ARCHITECTS
Unit L1 Temple Court Knight Road ME2 2LT Tel: (01834) 297577 Fax: (01834) 297578

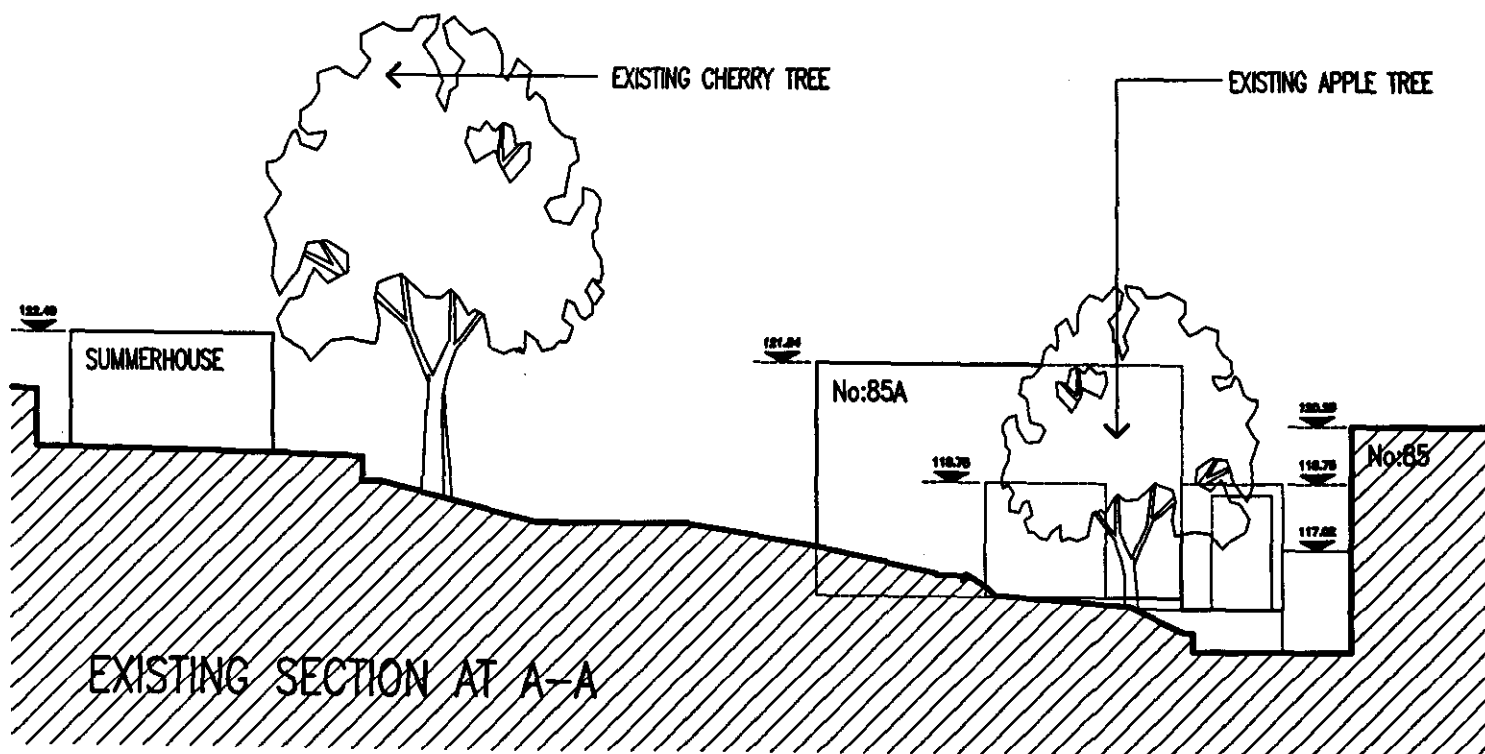


EXISTING APPLE TREE

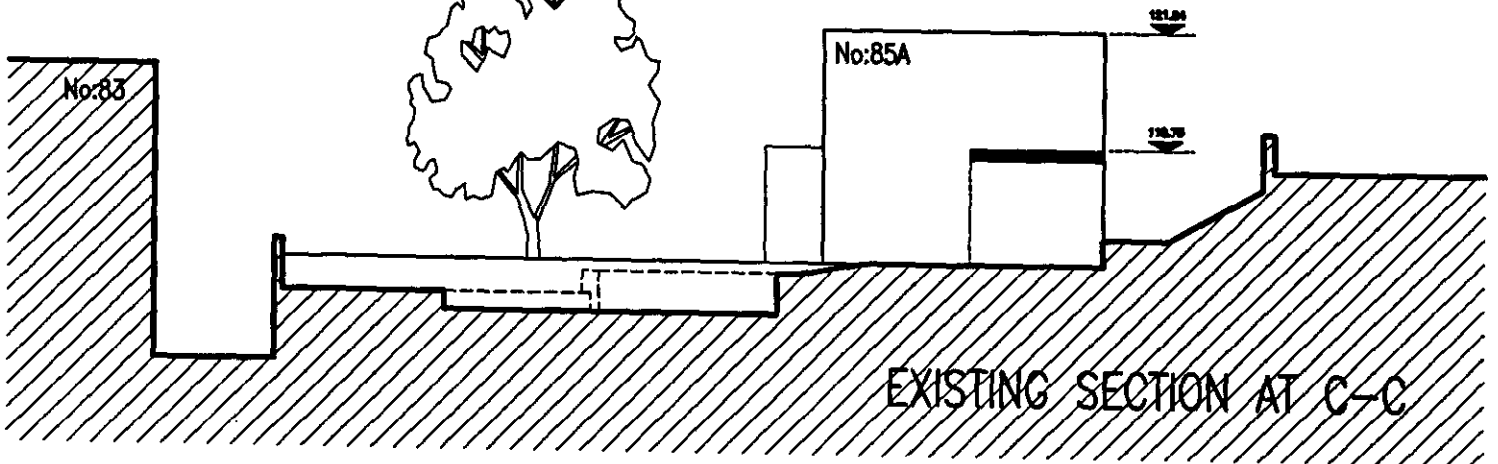

EXISTING CHERRY TREE

EXISTING APPLE TREE

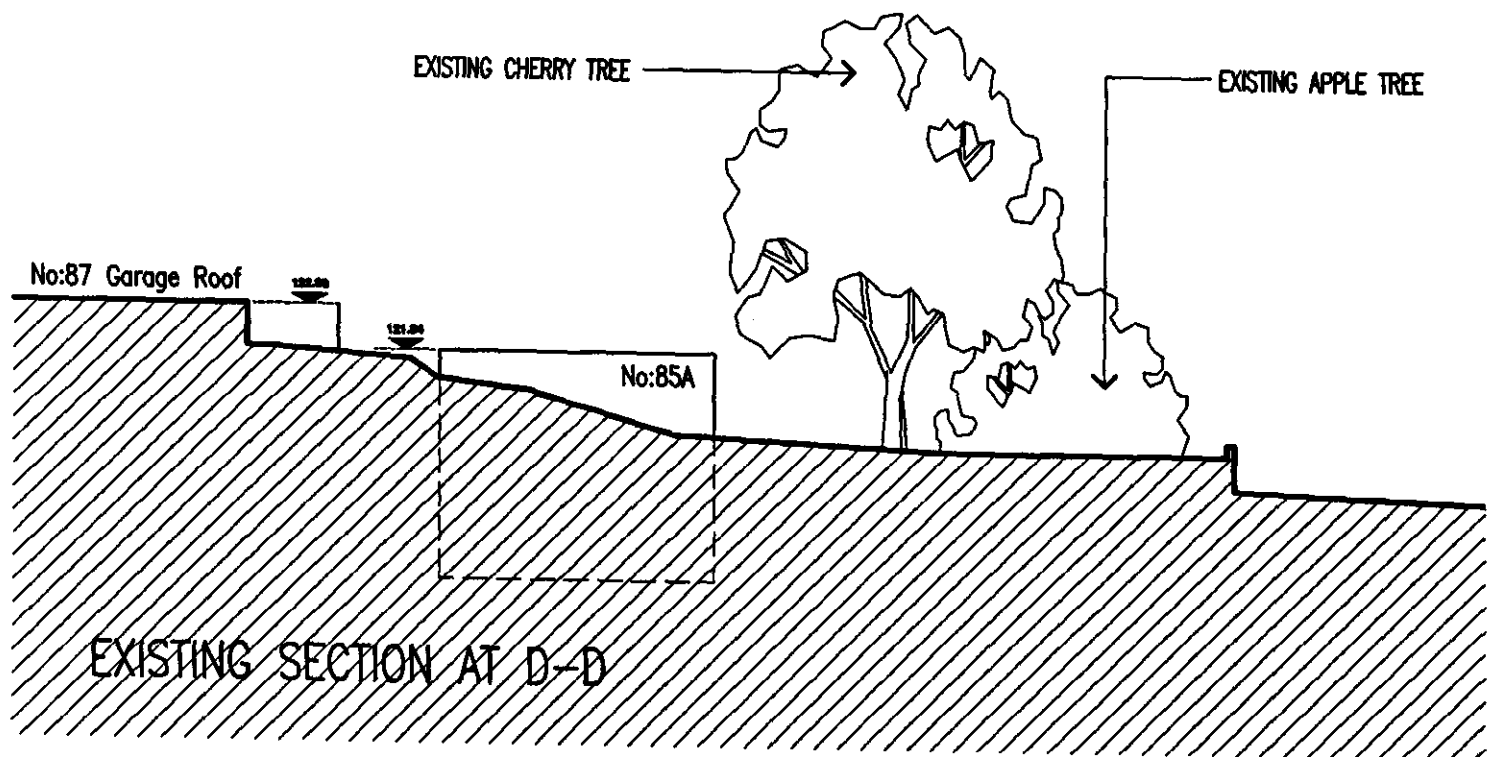



SUBJECT TO SITE SURVEY AND ALL RELEVANT STATUTORY AUTHORITY APPROVALS.

Project:	85A REDINGTON ROAD	Job No:	3178
Drawing:	EXISTING SECTIONS C-C and D-D	Drg.No:	06A
Scale:	1:200	Date:	09:10:2000
		Drawn:	DKC
		CAD Ref:	3178-06A.dwg

Keith Day Limited

CHARTERED ARCHITECTS

Unit L1 Temple Court Knight Road ME2 2LT
Tel: (01634) 297577 Fax: (01634) 297578

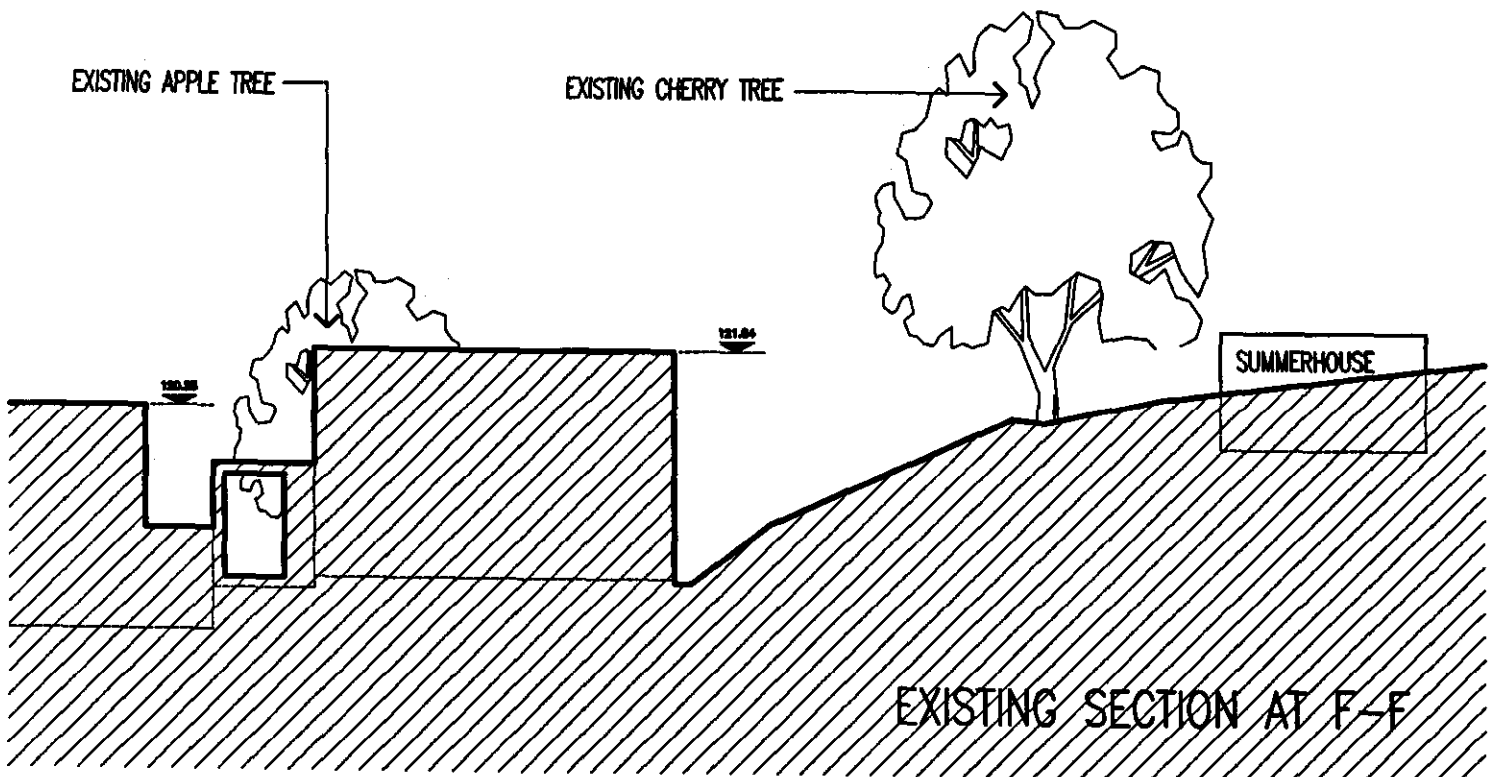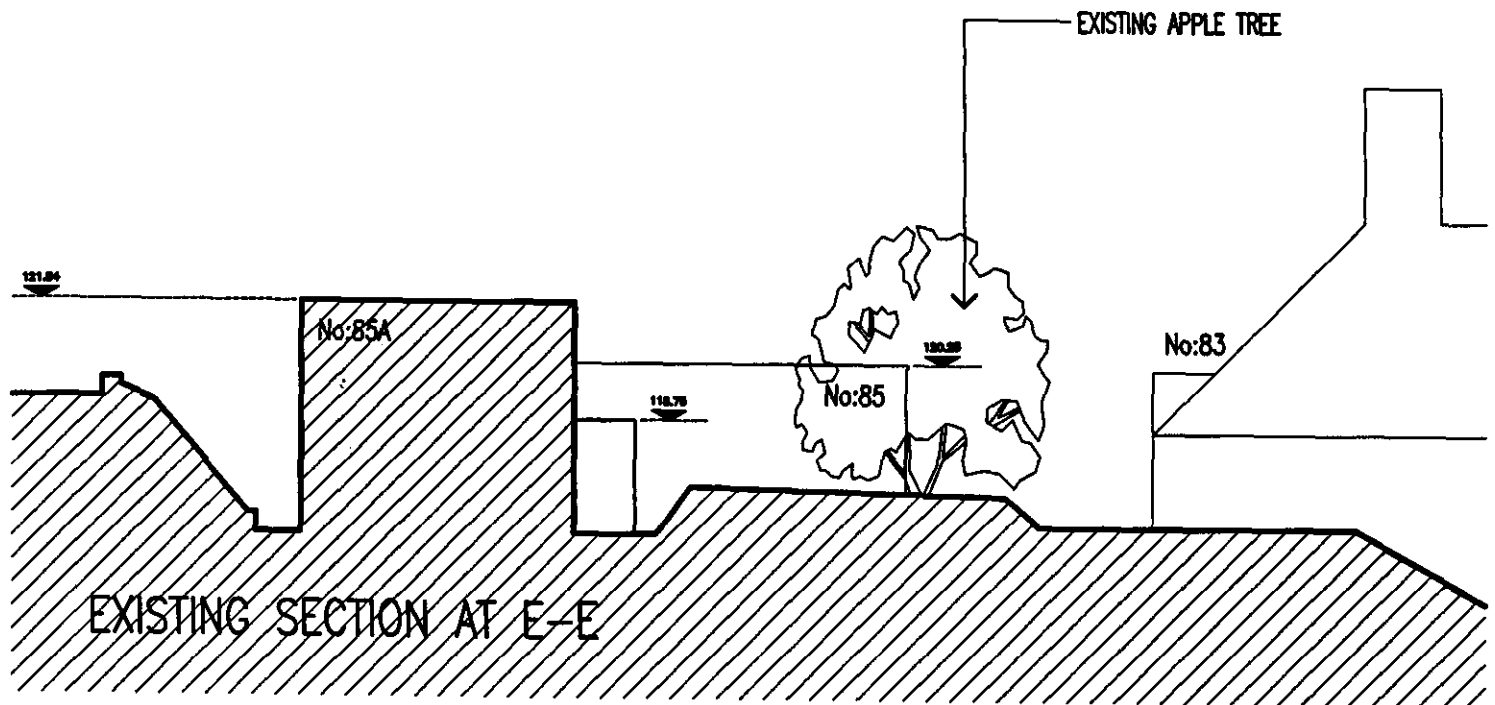

SUBJECT TO SITE SURVEY AND ALL RELEVANT STATUTORY AUTHORITY APPROVALS.

Project: 85A REDINGTON ROAD		Job No: 3178	
Drawing: EXISTING SECTIONS E-E and F-F		Dwg. No: 07A	
Scale: 1:200	Date: 19:07:2000	Drawn: DKC	CAD Ref: 3178-07A.dwg

<i>Keith Day Limited</i>
CHARTERED ARCHITECTS
Unit L1 Temple Court Knight Road ME2 2LT Tel: (01834) 287577 Fax: (01834) 287578