


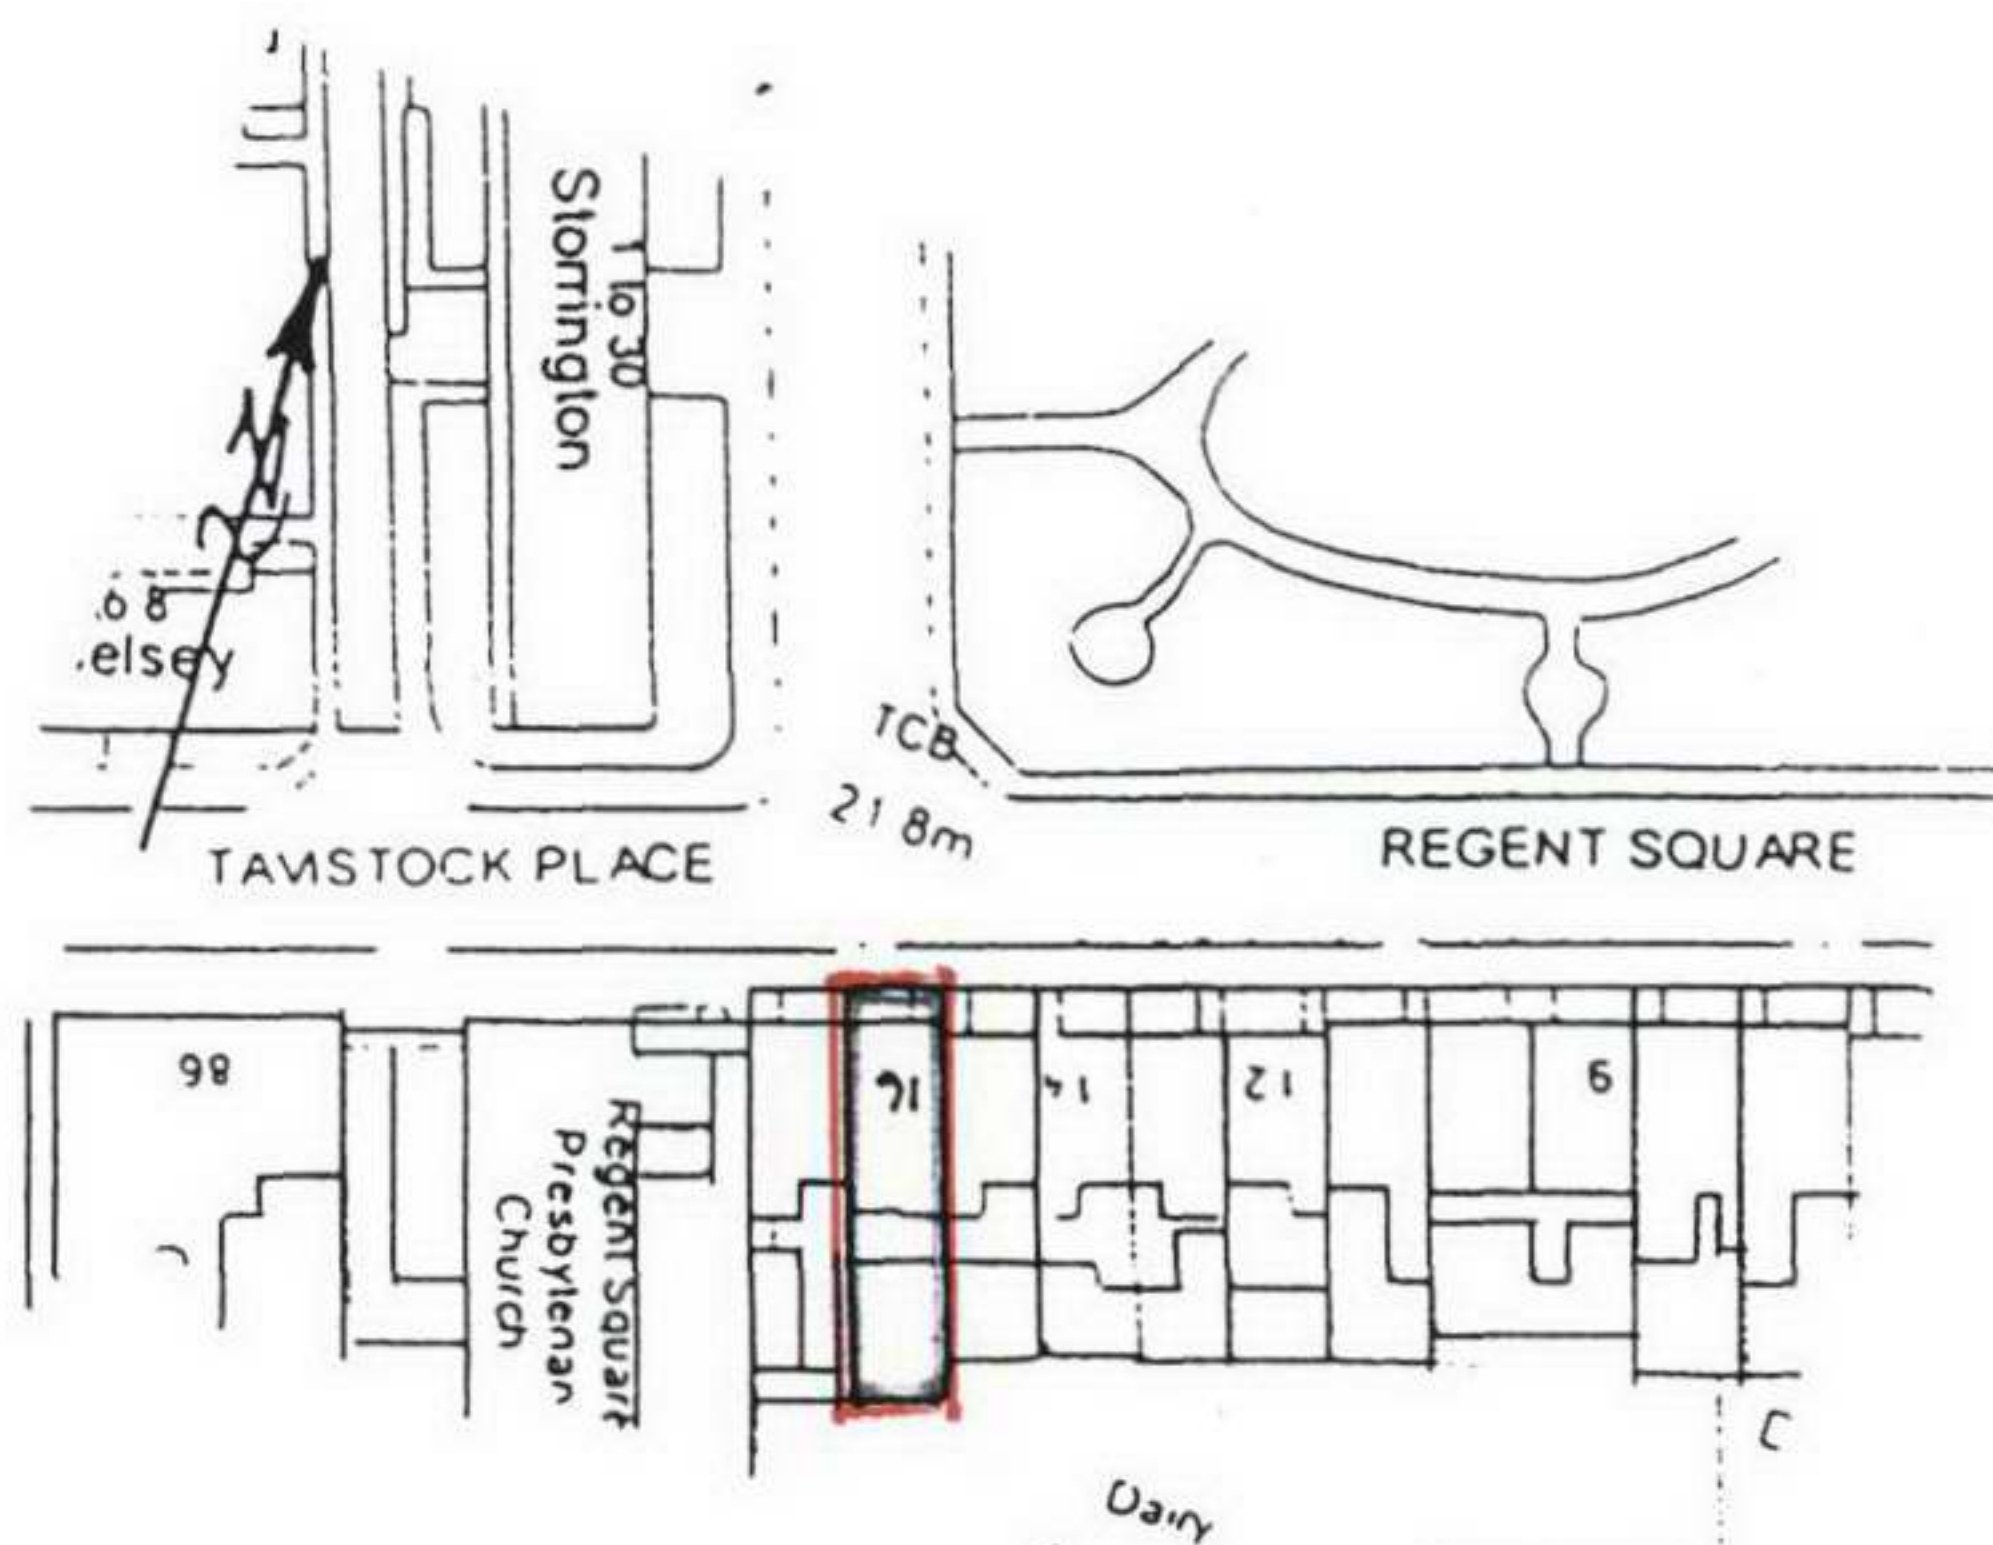

LOCATION (n.t.s.)

scale	0Snts.
drawn by	CWM
drawing n°	0601
date	11 6 01

AT 16B REGENTS SQUARE LONDON WC1H 8HZ