




-  21 CHURCH ROW UNDER SAME OWNERSHIP
-  GARDEN OF 21 CHURCH ROW

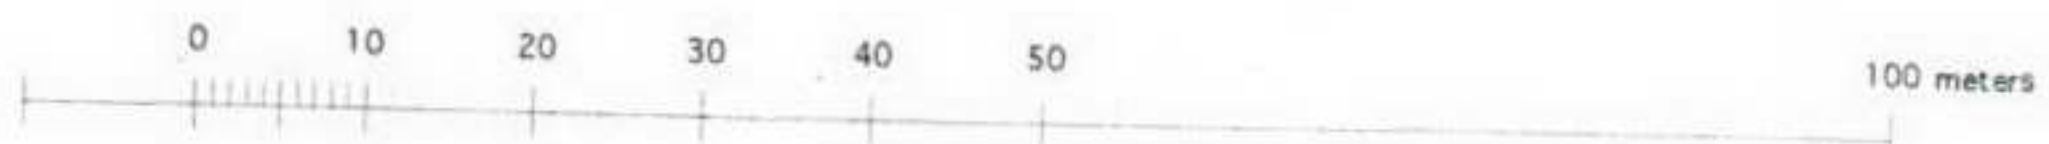

FOR PLANNING

Client	JOHN AND CATHERINE VLASTO		
Project	21 PERRIN'S WALK		
Drawing Title	LOCATION PLAN		
Scale	1:1250	Date	AUGUST 06
Job no.	0608	Dwg no.	LO.01
		Rev no.	/
BARBARA WEISS ARCHITECTS LTD			

16A CRANE GROVE LONDON N7 8LE TEL 020 76091867 FAX 020 77000050

Revisions

/ 30.08.06 Issued For Planning