


Drawing not to be scaled. All dimensions to be verified on site before commencing work. Any discrepancies to be reported to designers. Read drawings in conjunction with relevant information. All building work is to comply with current Building Regulations and British Standards.

NOTES

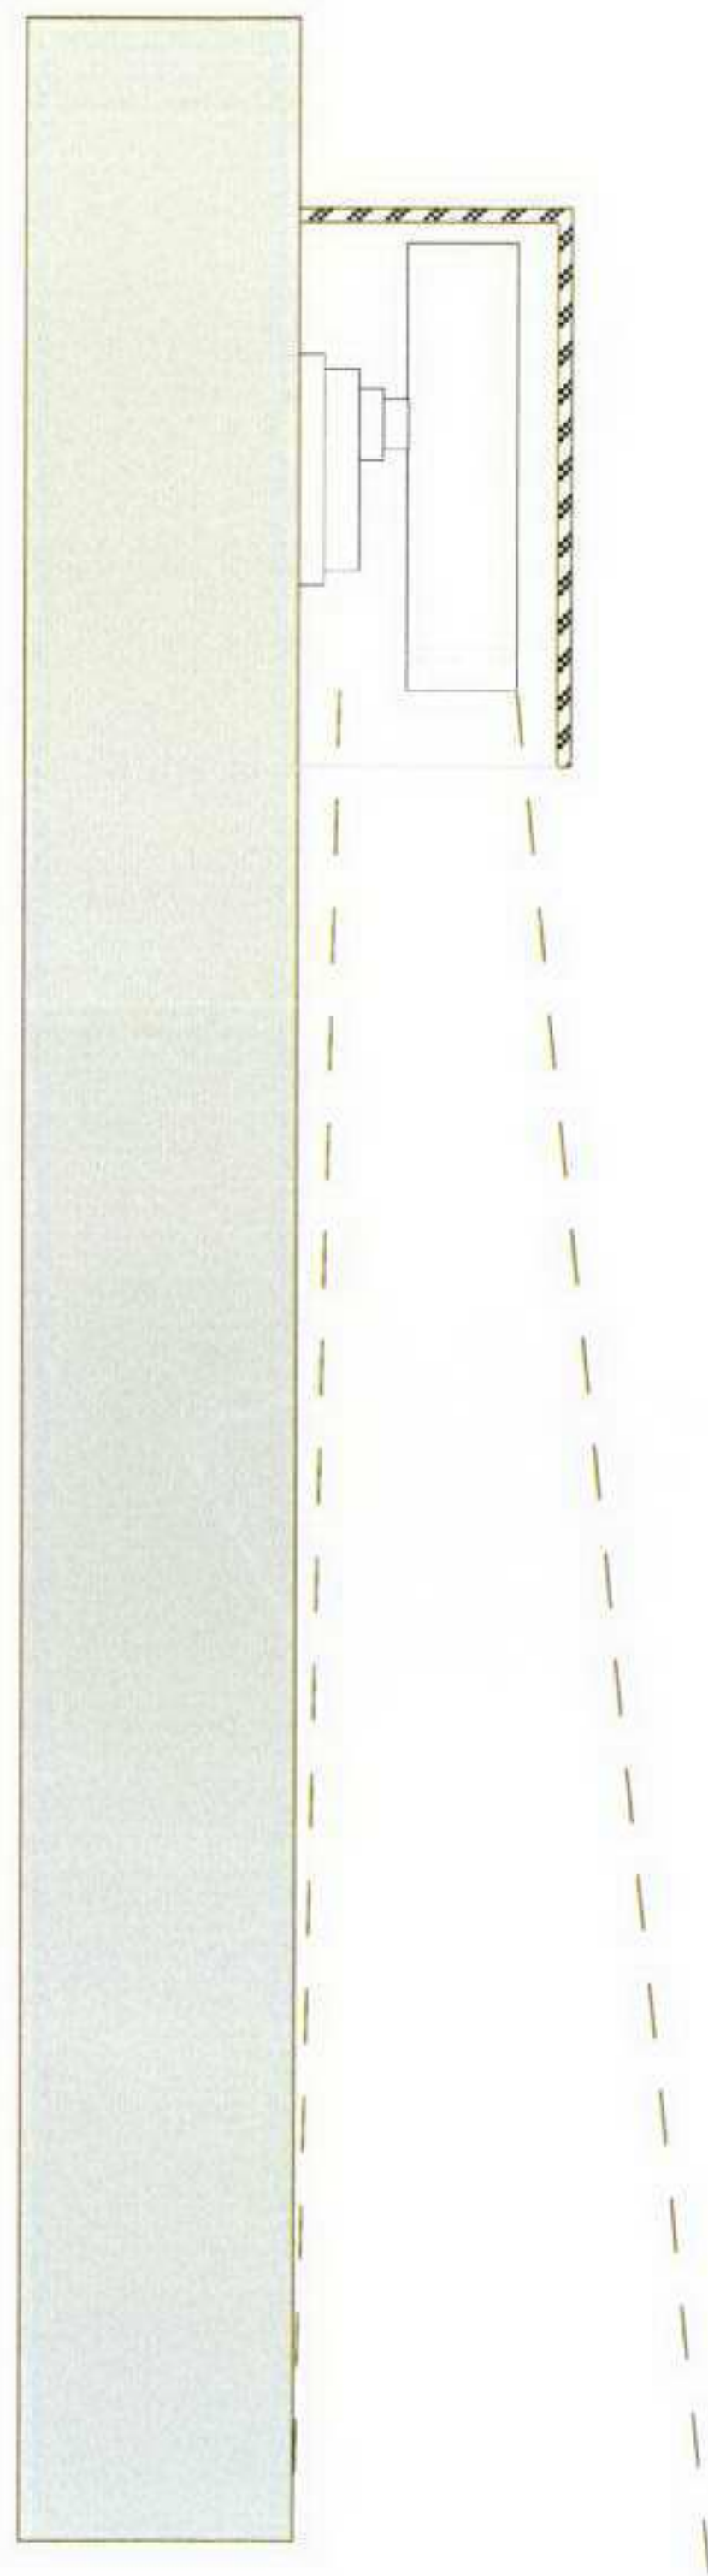

2 section through light source + housing

REV	COMMENTS	DATE	CHK
STATUS			

Job	ACORN HOUSE
Title	LIGHTING DETAIL
Date	12/09/06
Scale	1:5
Drawn	MB2
Approved	


Waugh Thistleton
Architects Ltd
51 Great Eastern Street
London
EC2A 3HP
Telephone
+44 (0)20 7613 5727
Fax
+44 (0)20 7613 5749
email/web
waughthistleton.com

architecture **Waugh**
Thistleton 1-286.100B



Proposed Lettering

Elegant lettering will be used to spell our "Acorn House" below our light source. The characters will be mechanically fastened to the existing mosaic tile wall and stand a maximum of 1" off of the wall face. Each letter will be treated with a corrosion resistant finish to prevent weathering or streaking along the existing wall.

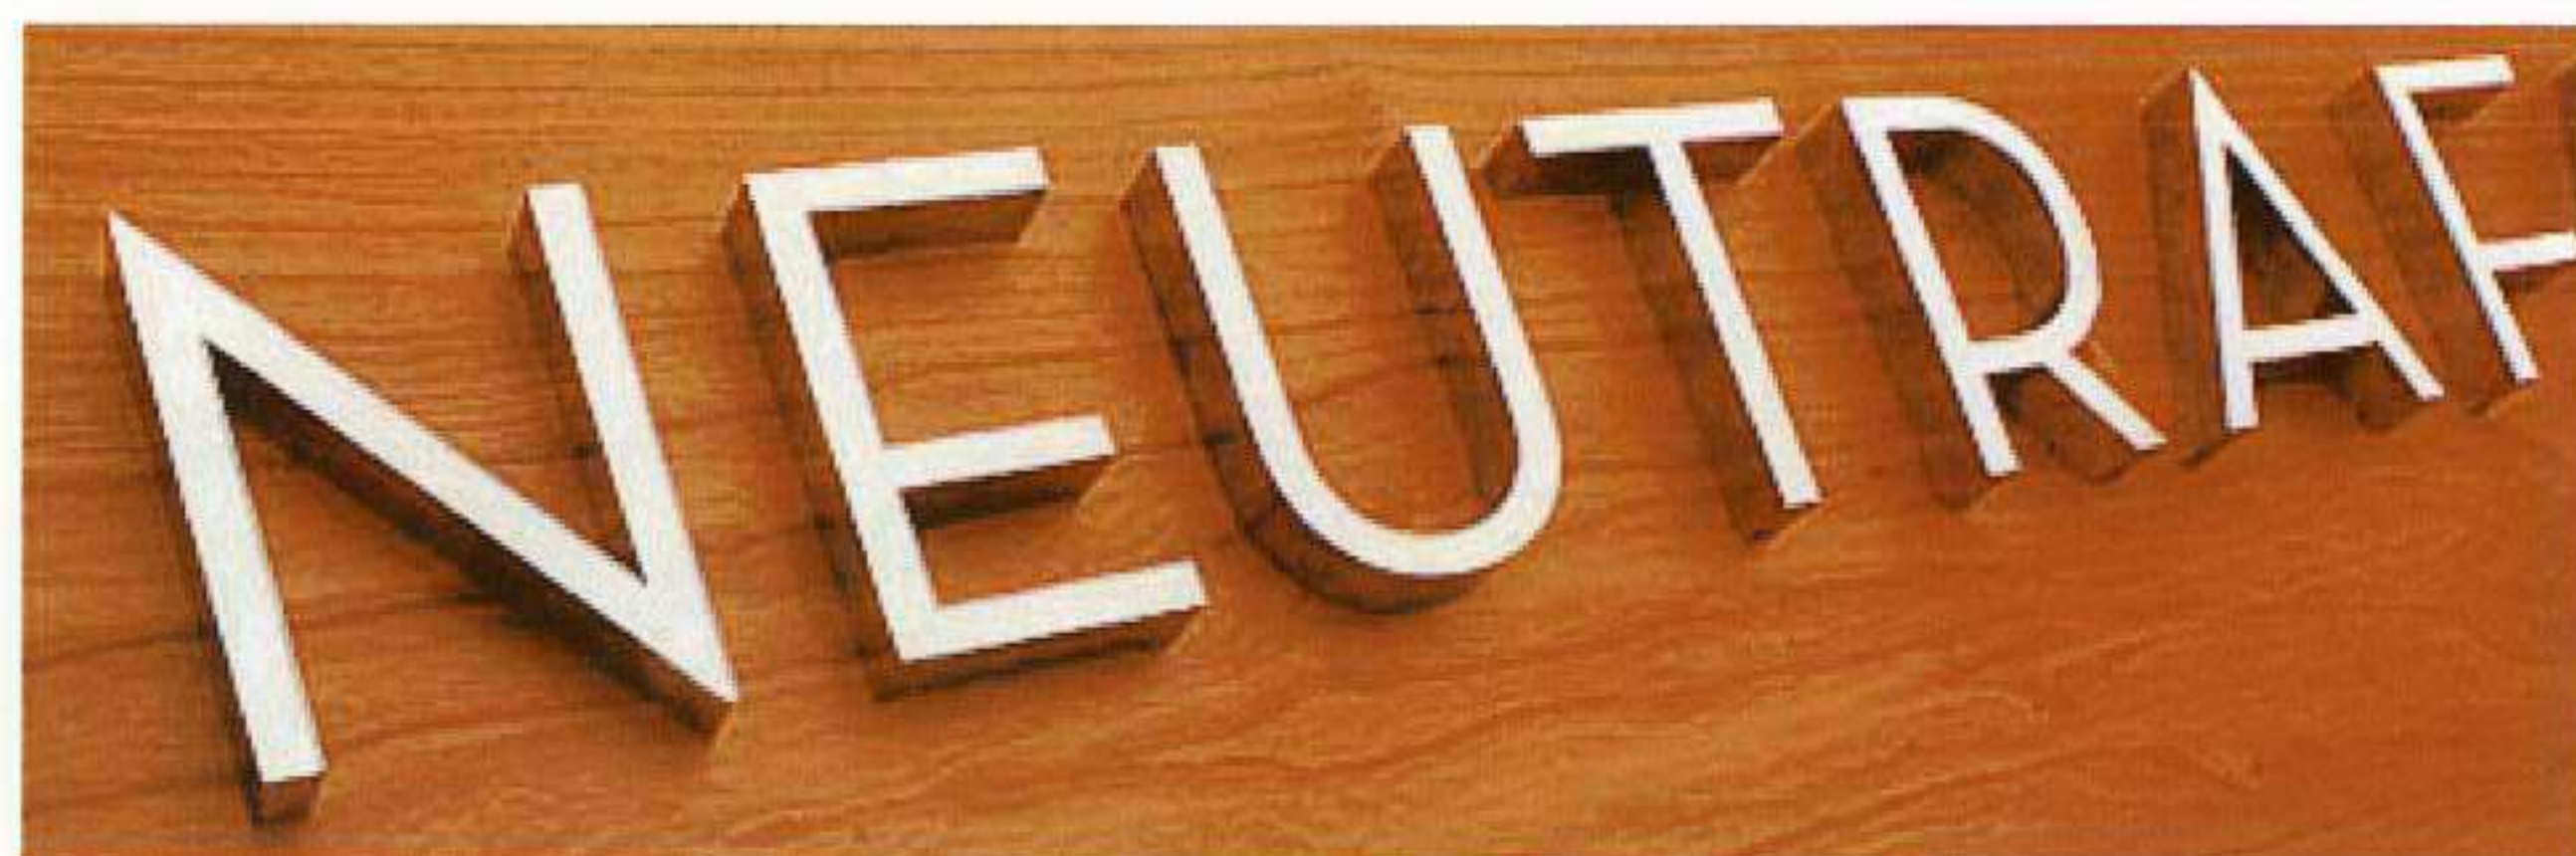

Proposed Lighting

Light will be cast from a Myra Up-Down fixture mounted to the existing wall and masked by an aluminium housing. The incandescent will cast warm light over the face of the lettering providing a warm light source to illuminate the signage and provide for proper illumination at night.

Myra Up-Down



U/W/H: 7,3/8/16,5 cm
head-Ø: 7 cm



GU10 2x 50 W max.

Myra Up-Down
silver-grey
228802
£ 50,00

