



3.0 Planning Drawings

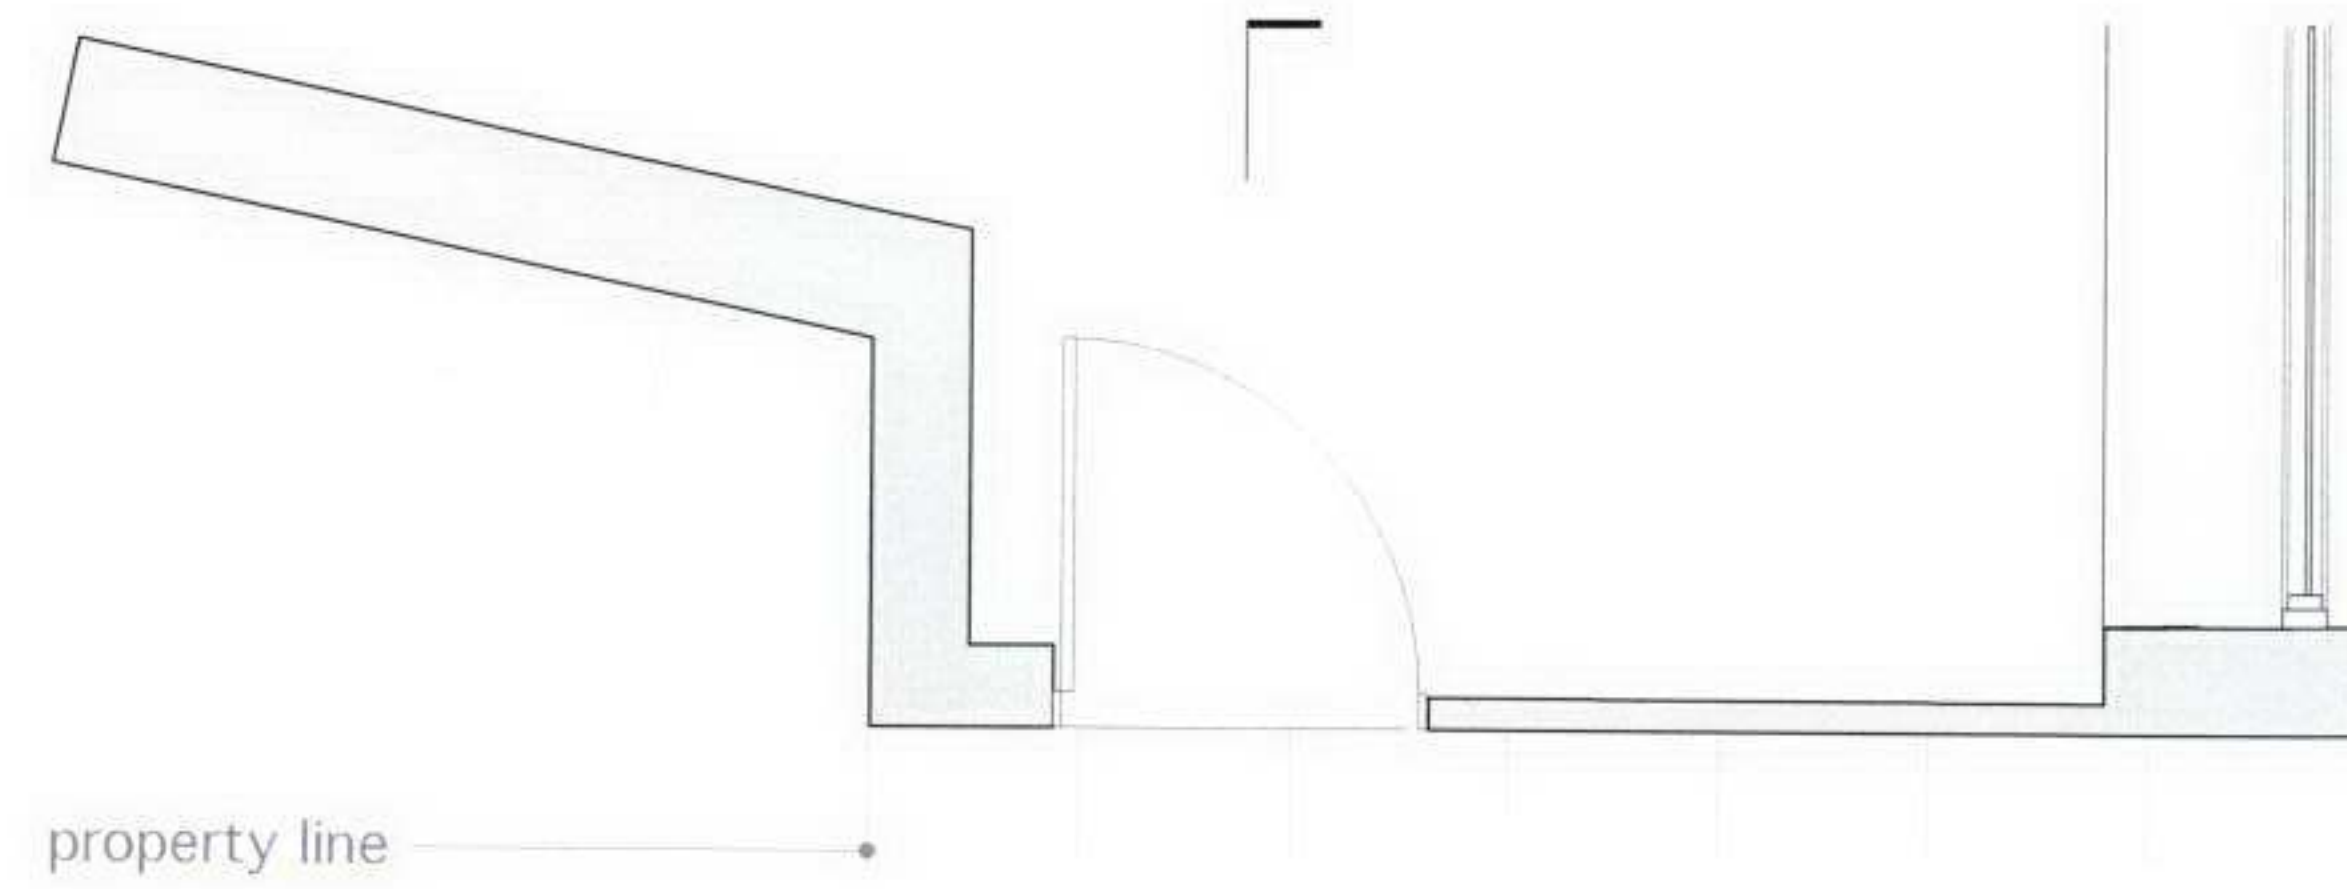

1

EXISTING PLAN AT ENTRY

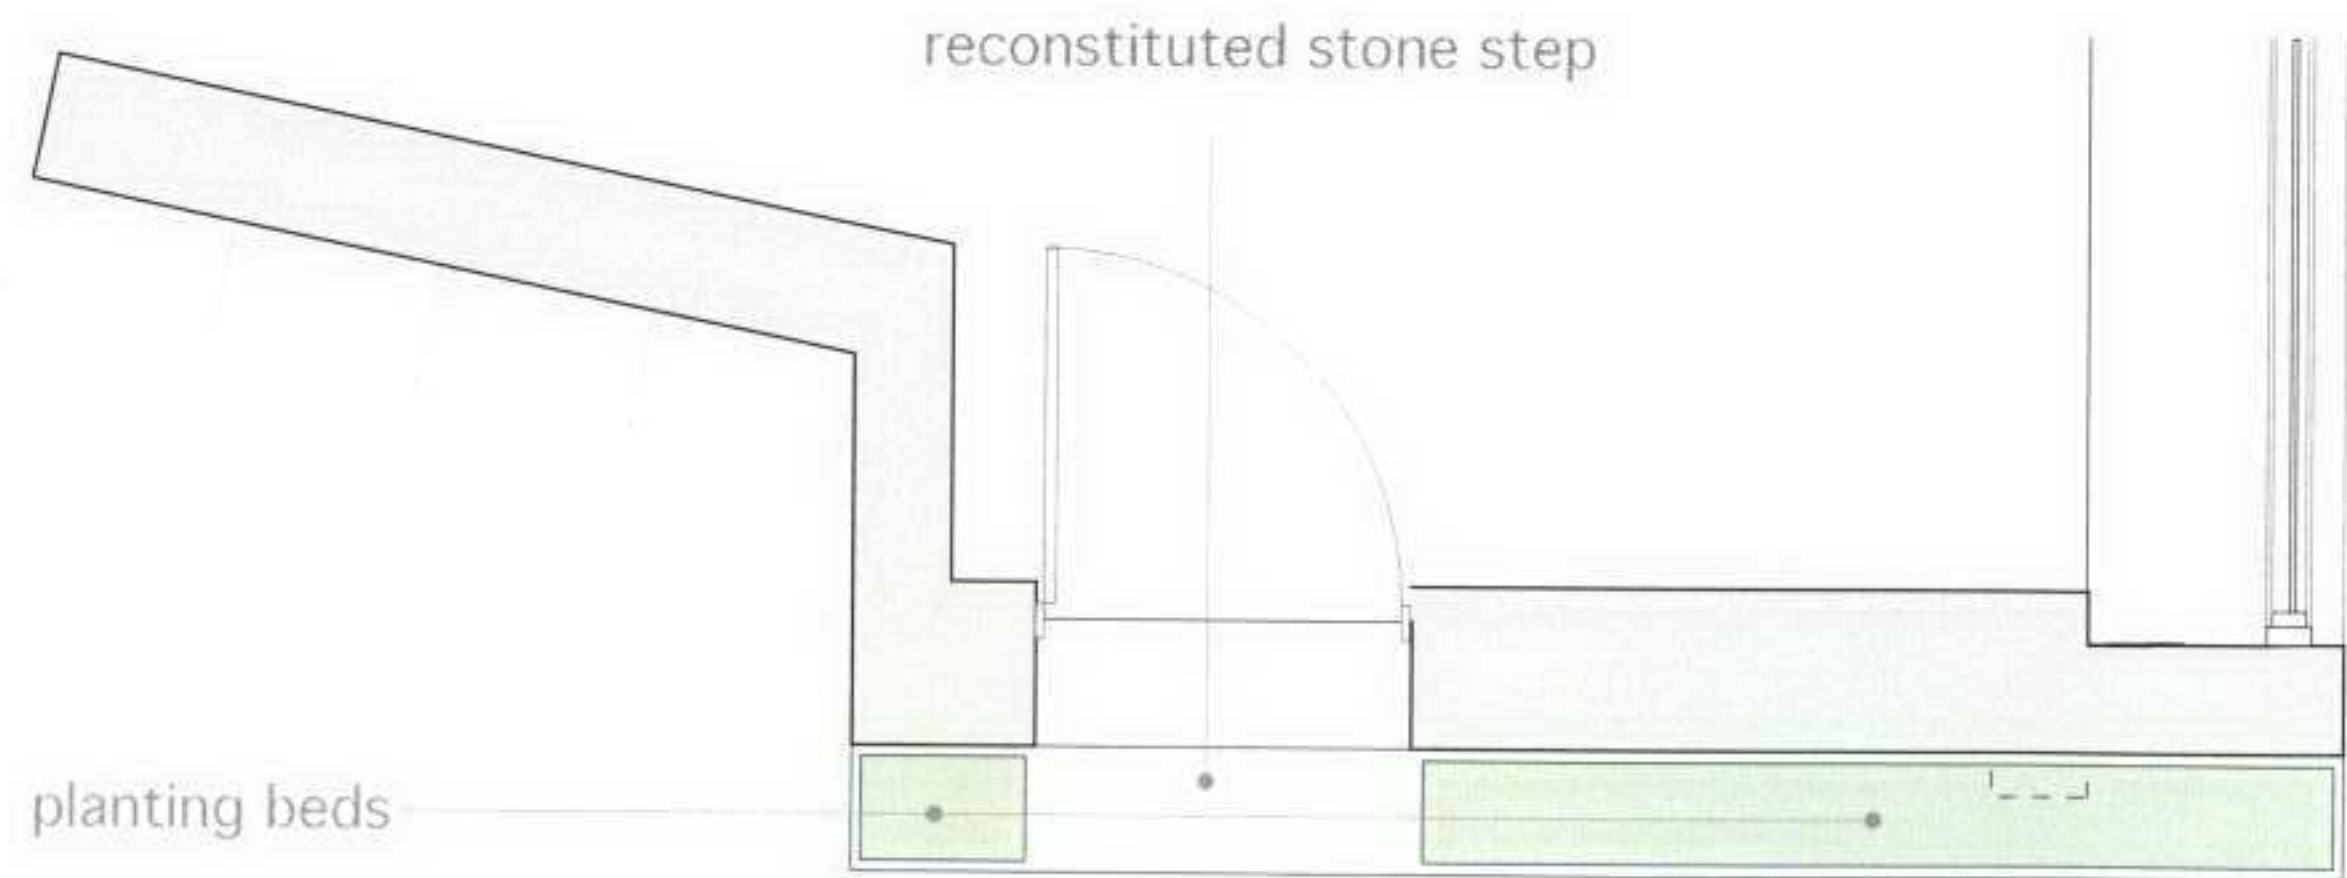

2

PROPOSED PLAN AT ENTRY

REV. COMMENTS. DATE CHK.

STATUS

PLANNING ISSUE

Job Acorn House

Title ENTRY PLANS

Date 24/08/06

Scale 1:50@A3

Drawn MB2

Approved


Waugh Thistleton Architects Ltd
51 Great Eastern Street
London EC2A 3HP
Telephone +44 (0)20 7613 5727
Fax +44 (0)20 7613 5749
email/web waughthistleton.com

1-286.500


architecture Waugh Thistleton

Drawing not to be scaled. All dimensions to be verified on site before commencing work. Any discrepancies to be reported to designers. Read drawings in conjunction with relevant information. All building work is to comply with current Building Regulations and British Standards.


NOTES

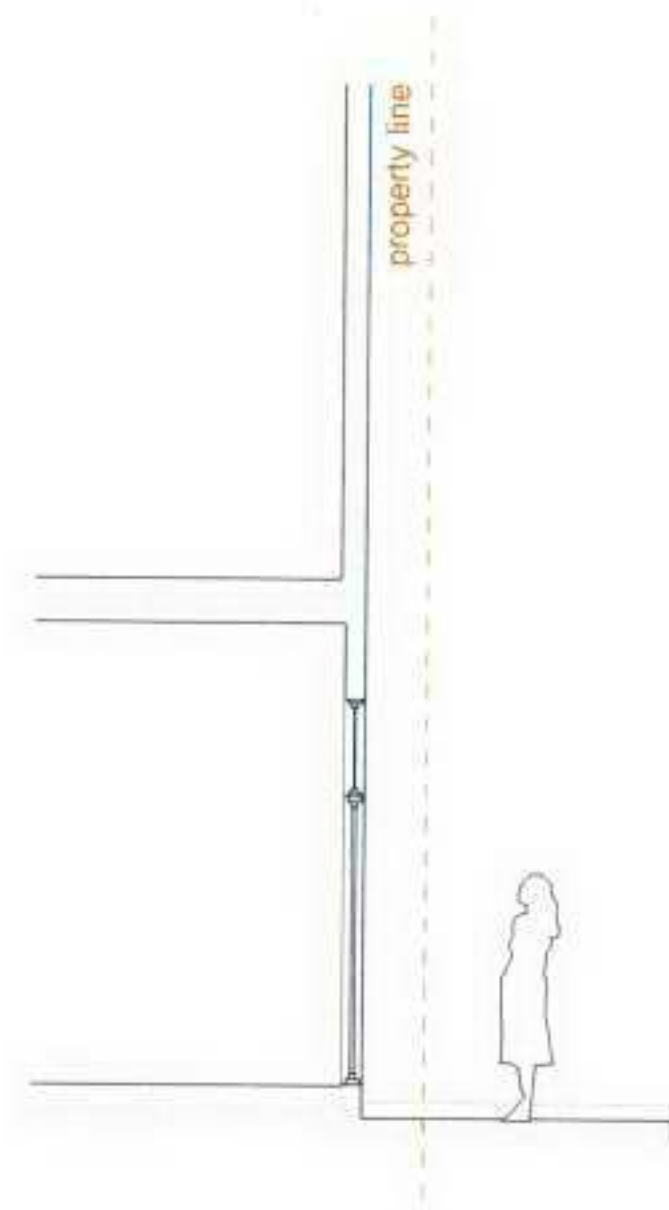


1 EXISTING SECTION

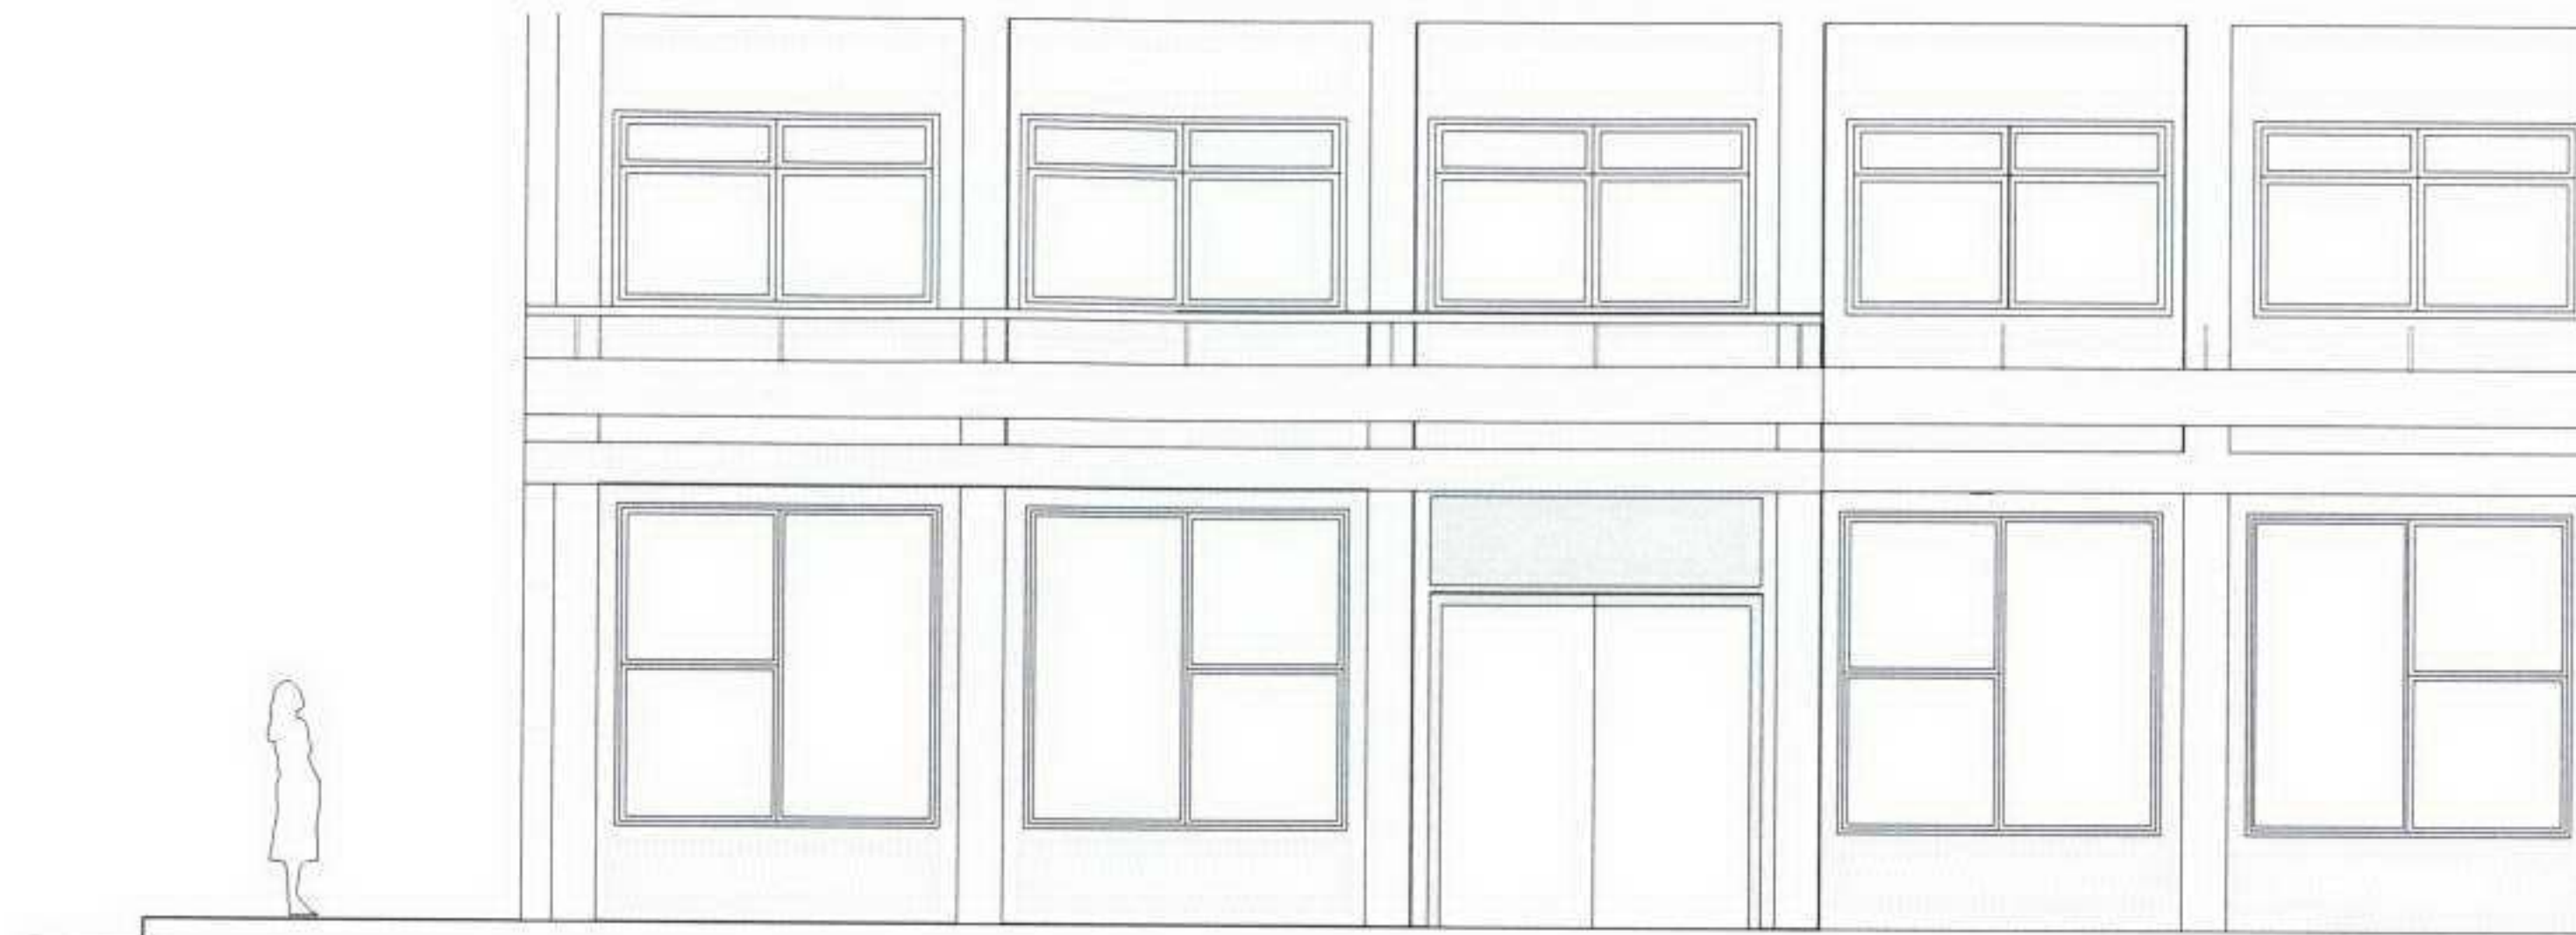

3 EXISTING WEST (GRAY'S INN ROAD) ELEVATION

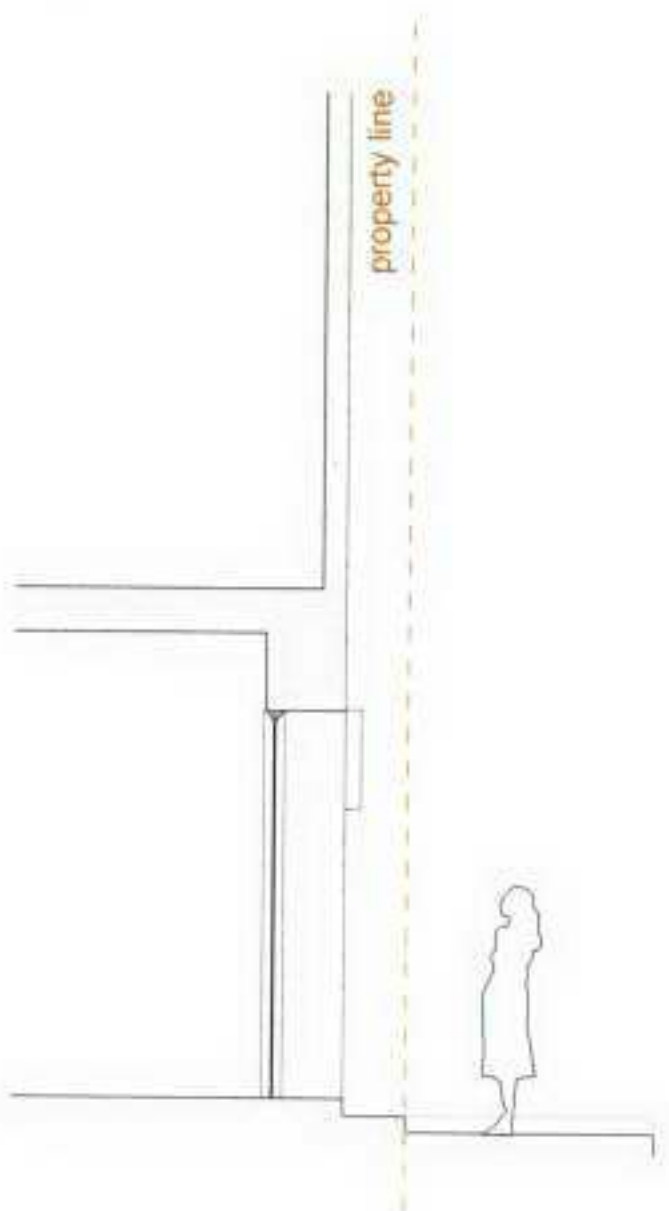

2 PROPOSED SECTION

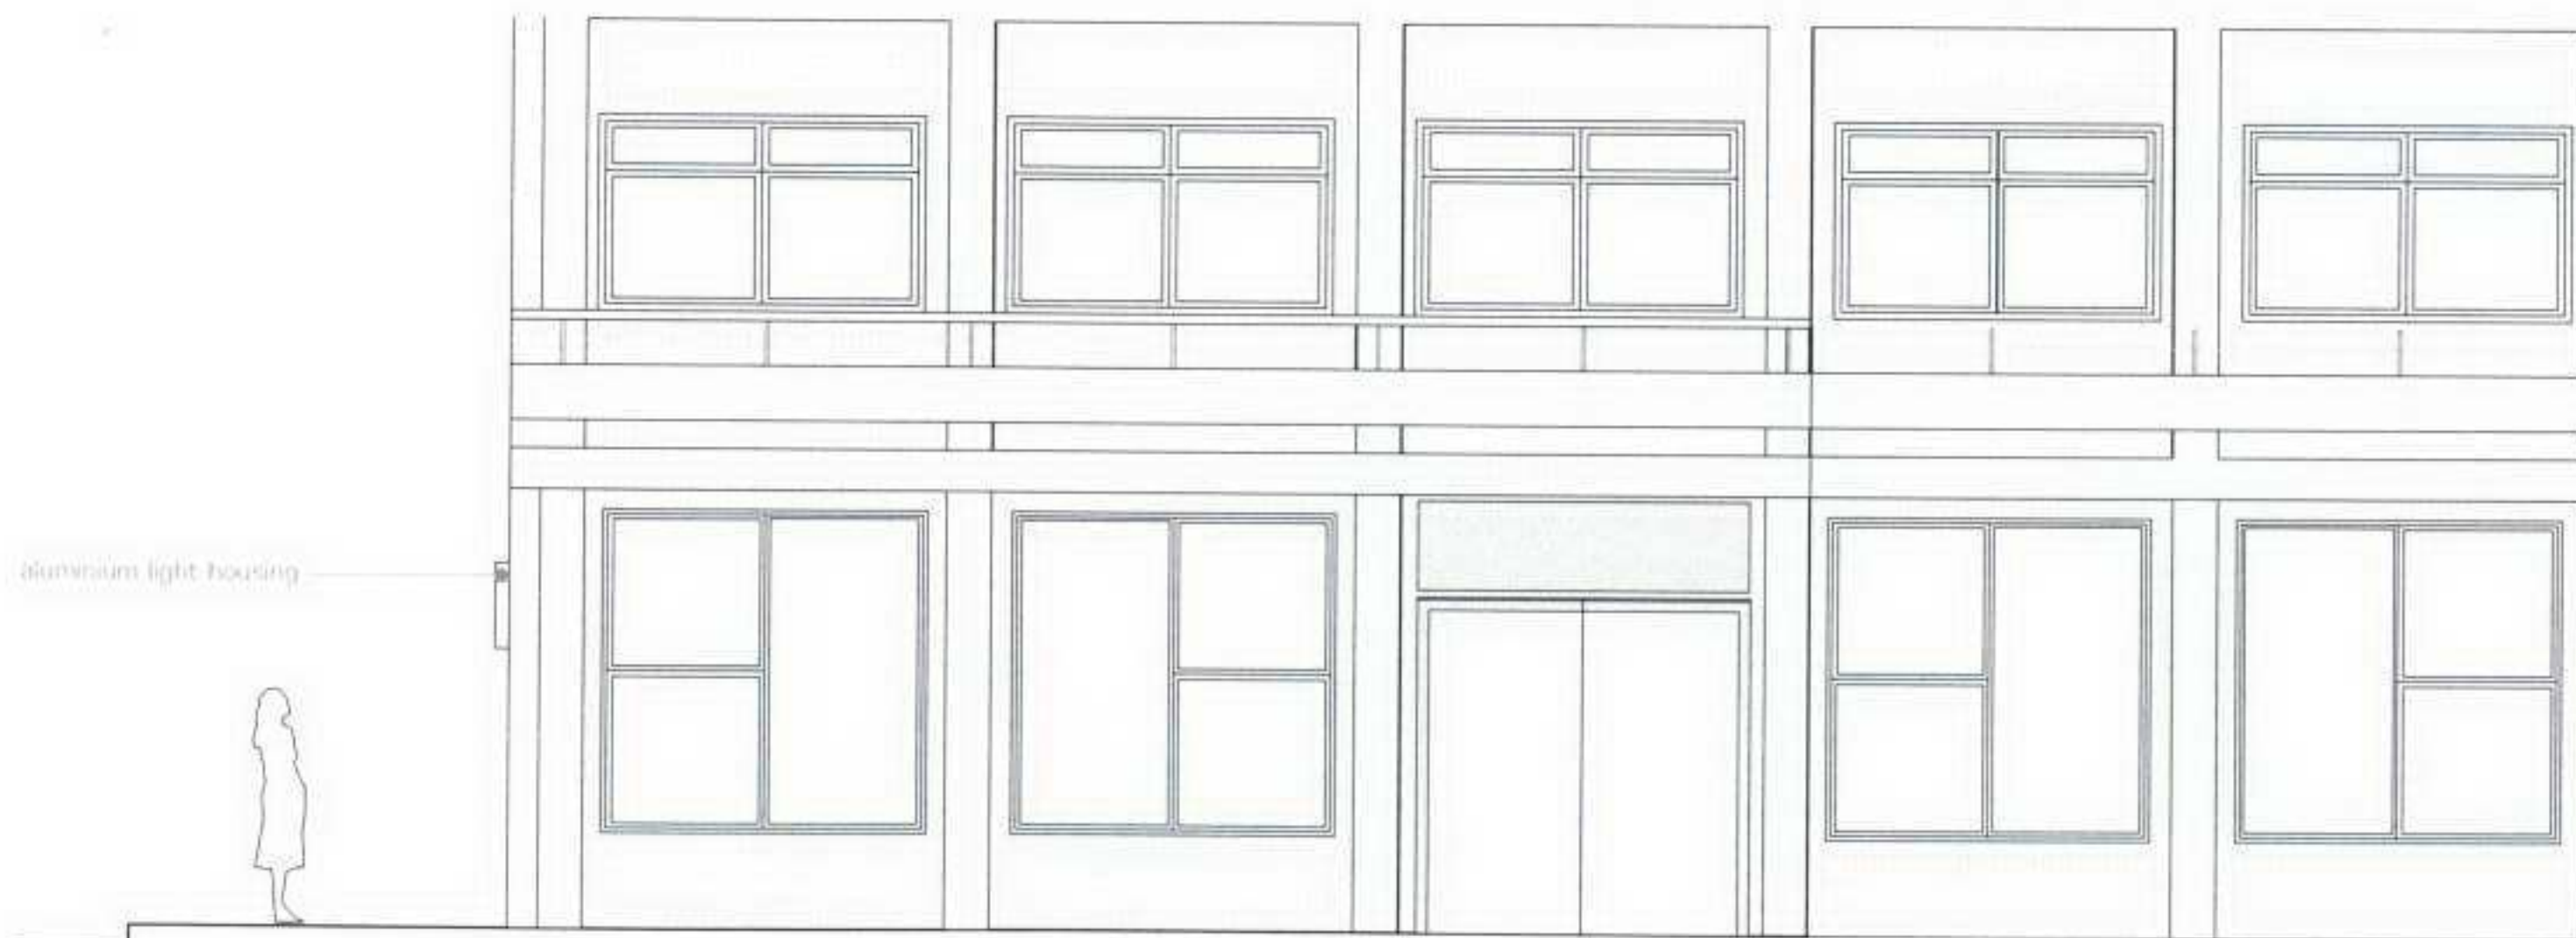

4 PROPOSED WEST (GRAY'S INN ROAD) ELEVATION

REV	COMMENTS	DATE	CHK
-----	----------	------	-----

STATUS


PLANNING ISSUE

Job	Acom House
Title	Sections + Gray's Inn Elevations
Date	24/08/06
Scale	1:100@A3
Drawn	MB2
Approved	

Waugh Thistleton
Architects Ltd
51 Great Eastern Street
London
EC2A 3HP


Telephone
+44 (0)20 7613 5727
Fax
+44 (0)20 7613 5749
email/web
waughthistleton.com

architecture Waugh
Thistleton 1-286.501

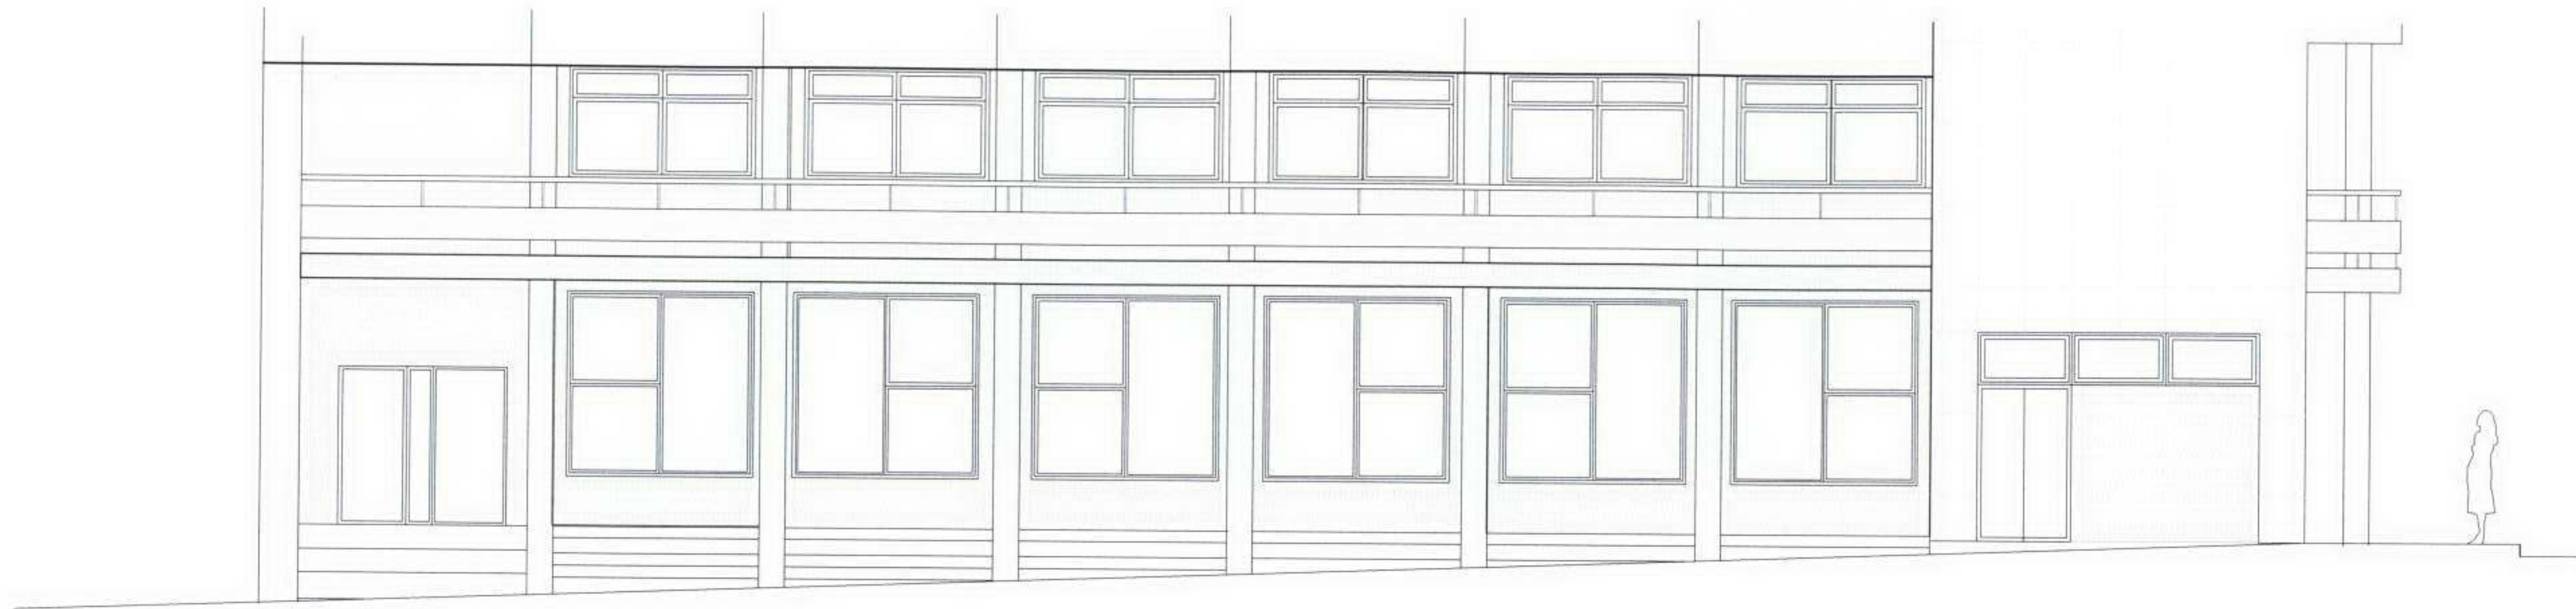

1

EXISTING NORTH (SWINTON STREET) ELEVATION

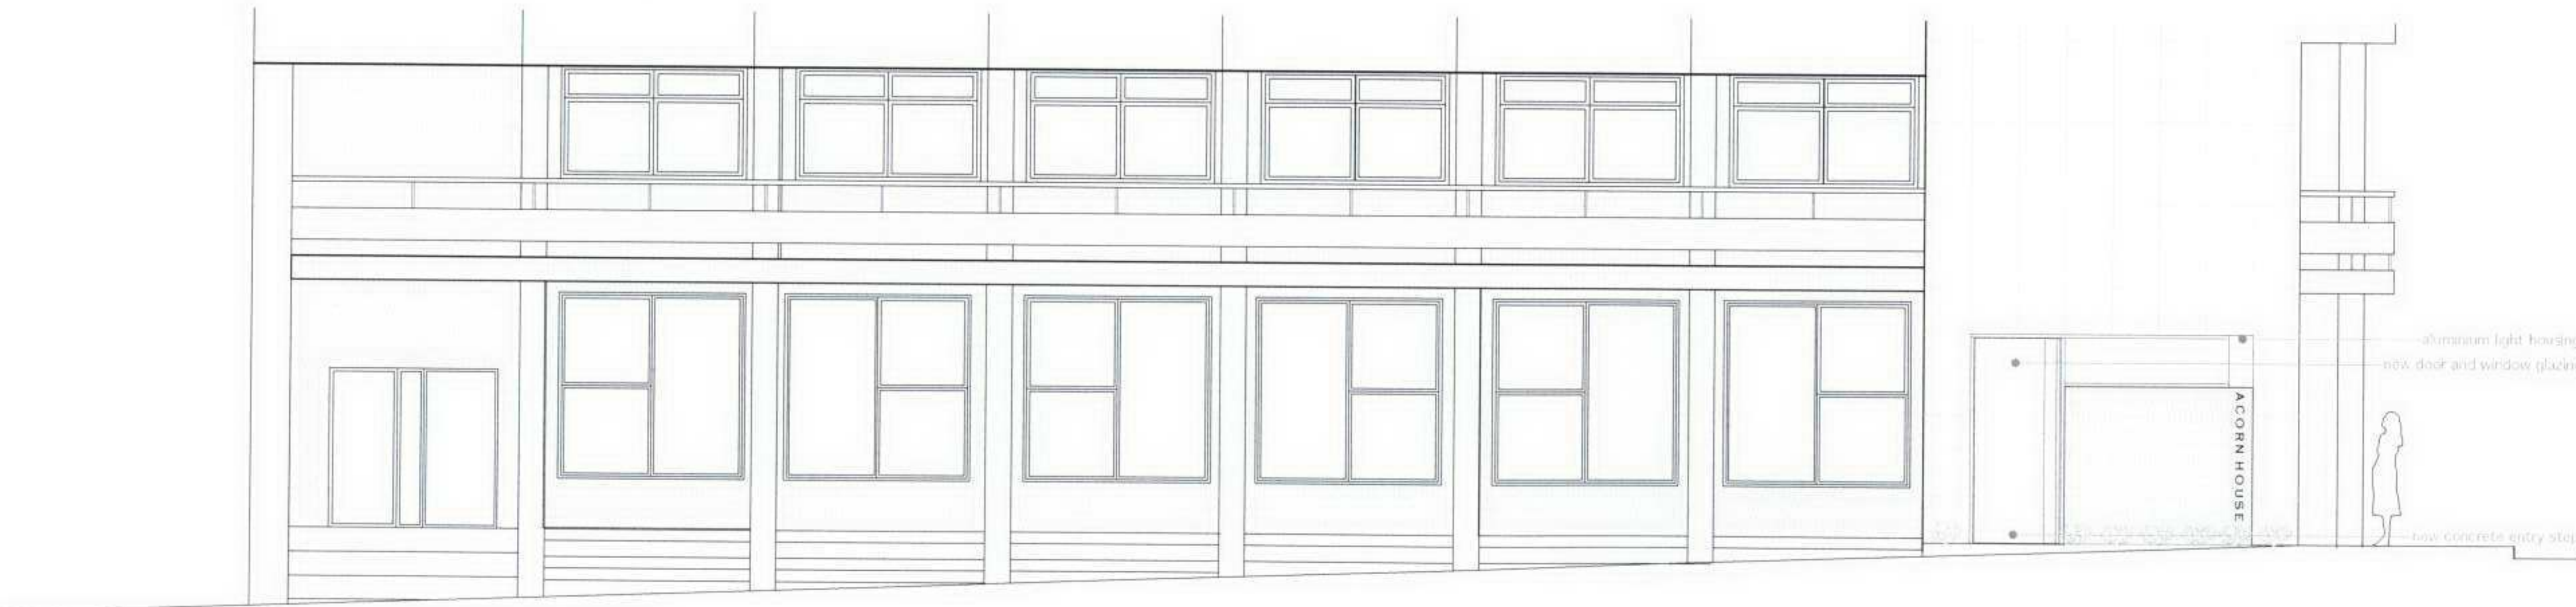

2

PROPOSED NORTH (SWINTON STREET) ELEVATION

REV' COMMENTS DATE CHK

STATUS

PLANNING ISSUE

Job Acom House

Title Swinton Street Elevations

Date 24/08/06

Scale 1:100@A3

Drawn MB2

Approved

Waugh Thistleton
Architects Ltd
51 Great Eastern Street
London
EC2A 3HP
Telephone
+44 (0)20 7613 5727
Fax
+44 (0)20 7613 5749
email/web
waughthistleton.com

1-286.502

architecture Waugh
Thistleton