


SITE LOCATION

SCALE 1:1250  
Ordnance Survey map extract  
Based upon Ordnance survey at 1:1250 with the permission of the controller  
of Her Majesty's Stationery Office. © Crown Copyright  
License No. 100020449

Proposed O<sub>2</sub> legal  
demise areas

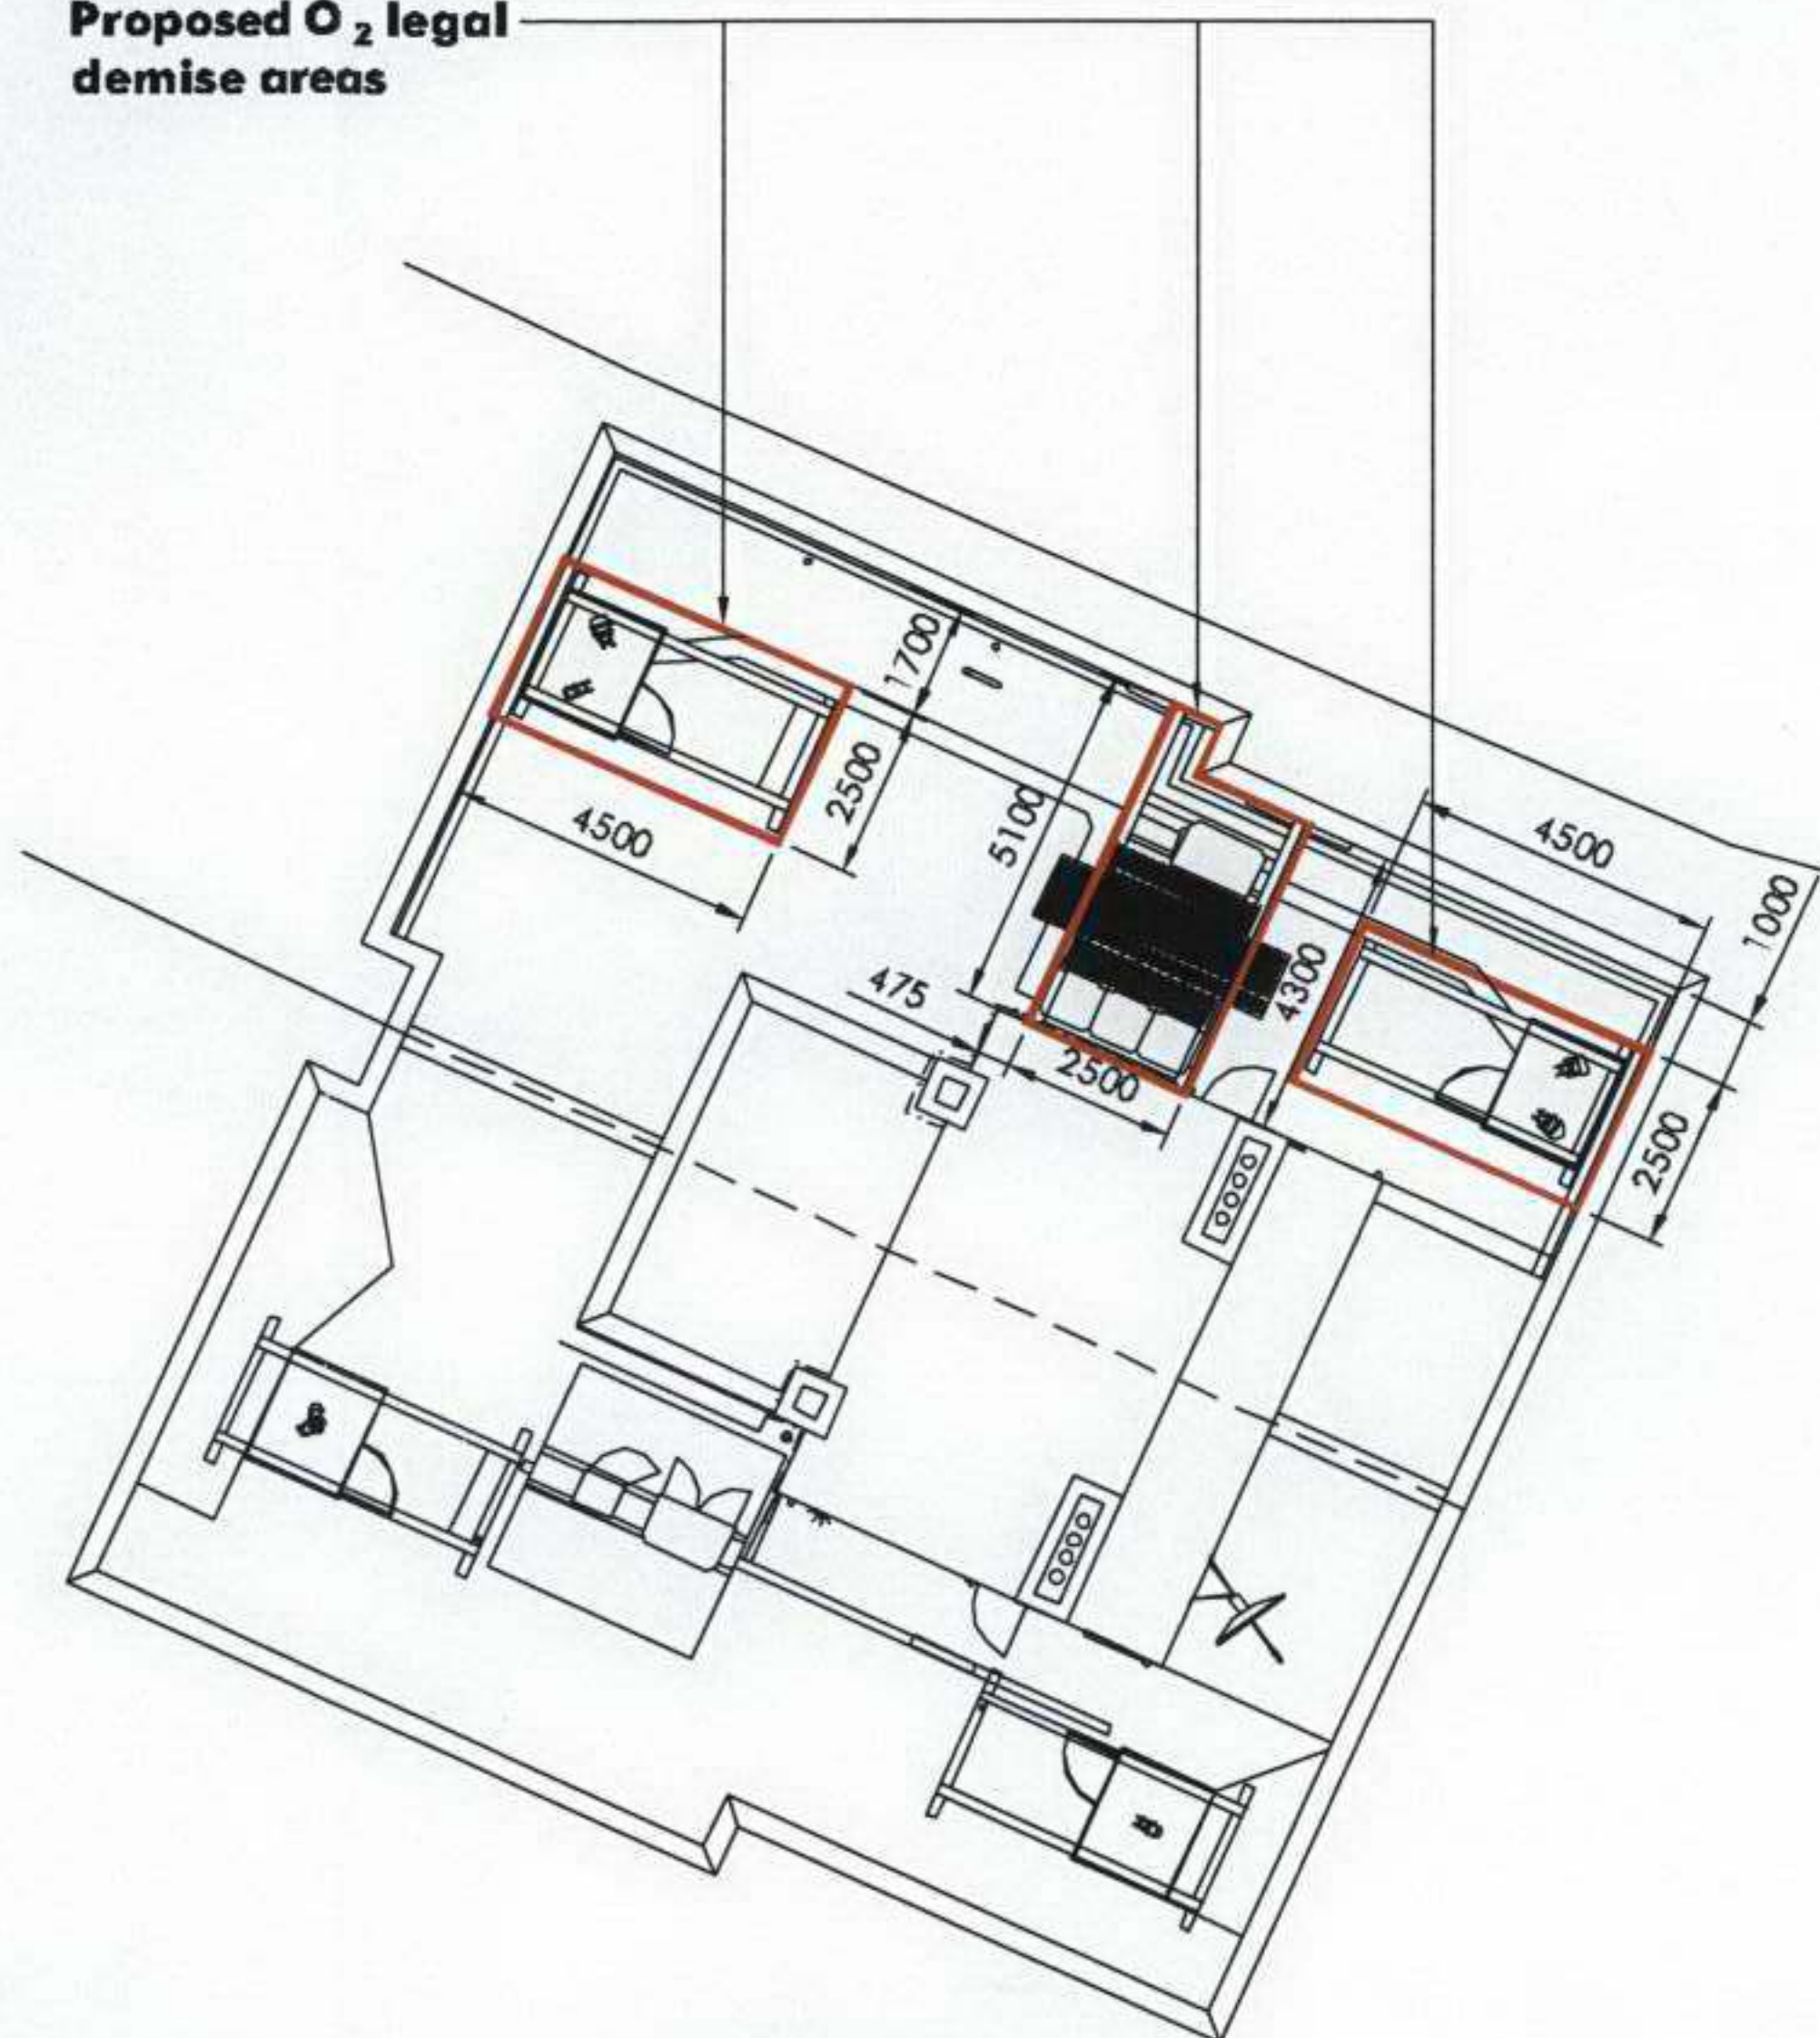

LEASE PLAN

SCALE 1:200

Site Directions :  
From Belsize Park Underground station, turn right up  
Havestock Hill. Turn left into Belsize Avenue and  
continue on into Belsize Park. Buckland Court in on  
the right hand side opposite the Junction with  
Buckland Crescent.

**turner**  
+partners

RIVERVIEW COURT  
1 CASTLEGATE  
WETHERBY  
LS22 6LE

D	18/08/06	PROPOSED ELEVATION CC AND	AB	AE
		EXISTING ELEVATIONS ADDED		
C	04/08/06	ANTENNA BEARING AND	JW	SR
		EXCLUSION ZONE AMENDED		

Rev Date Description Drw Ckd

Site Address / Contact Details:

Buckland Court (Option B)  
37 Belsize Park  
London  
NW3 4ED

31 AUG 2006


Drawing Title:

HAMPSTEAD NEW 08  
LEASE PLAN  
Sheet 09 of 09  
NGR: E:526795, N:184722

Drawing Status:

PLANNING

Client:

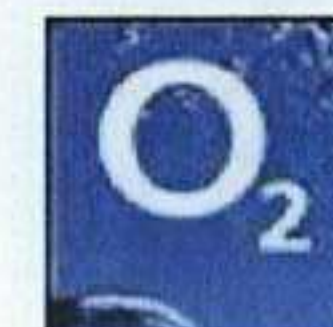

Site ref:

037039

THE PROPOSED INSTALLATION IS COMPLIANT WITH ICNIRP RECOMMENDATIONS  
(DESIGNED IN ACCORDANCE WITH O<sub>2</sub> (UK) DATASHEET 064 ISSUE 01)

CERTIFIED BY  
O<sub>2</sub> (UK) RADIO PLANNER

NAME

SIGNATURE

DATE

Scale: As Shown

Drawn: AB

Date: 05/06/06

Ckd: SR

App: AE

Date: 05/06/06

Drawing No:

P\_037039\_09

Rev:

D