


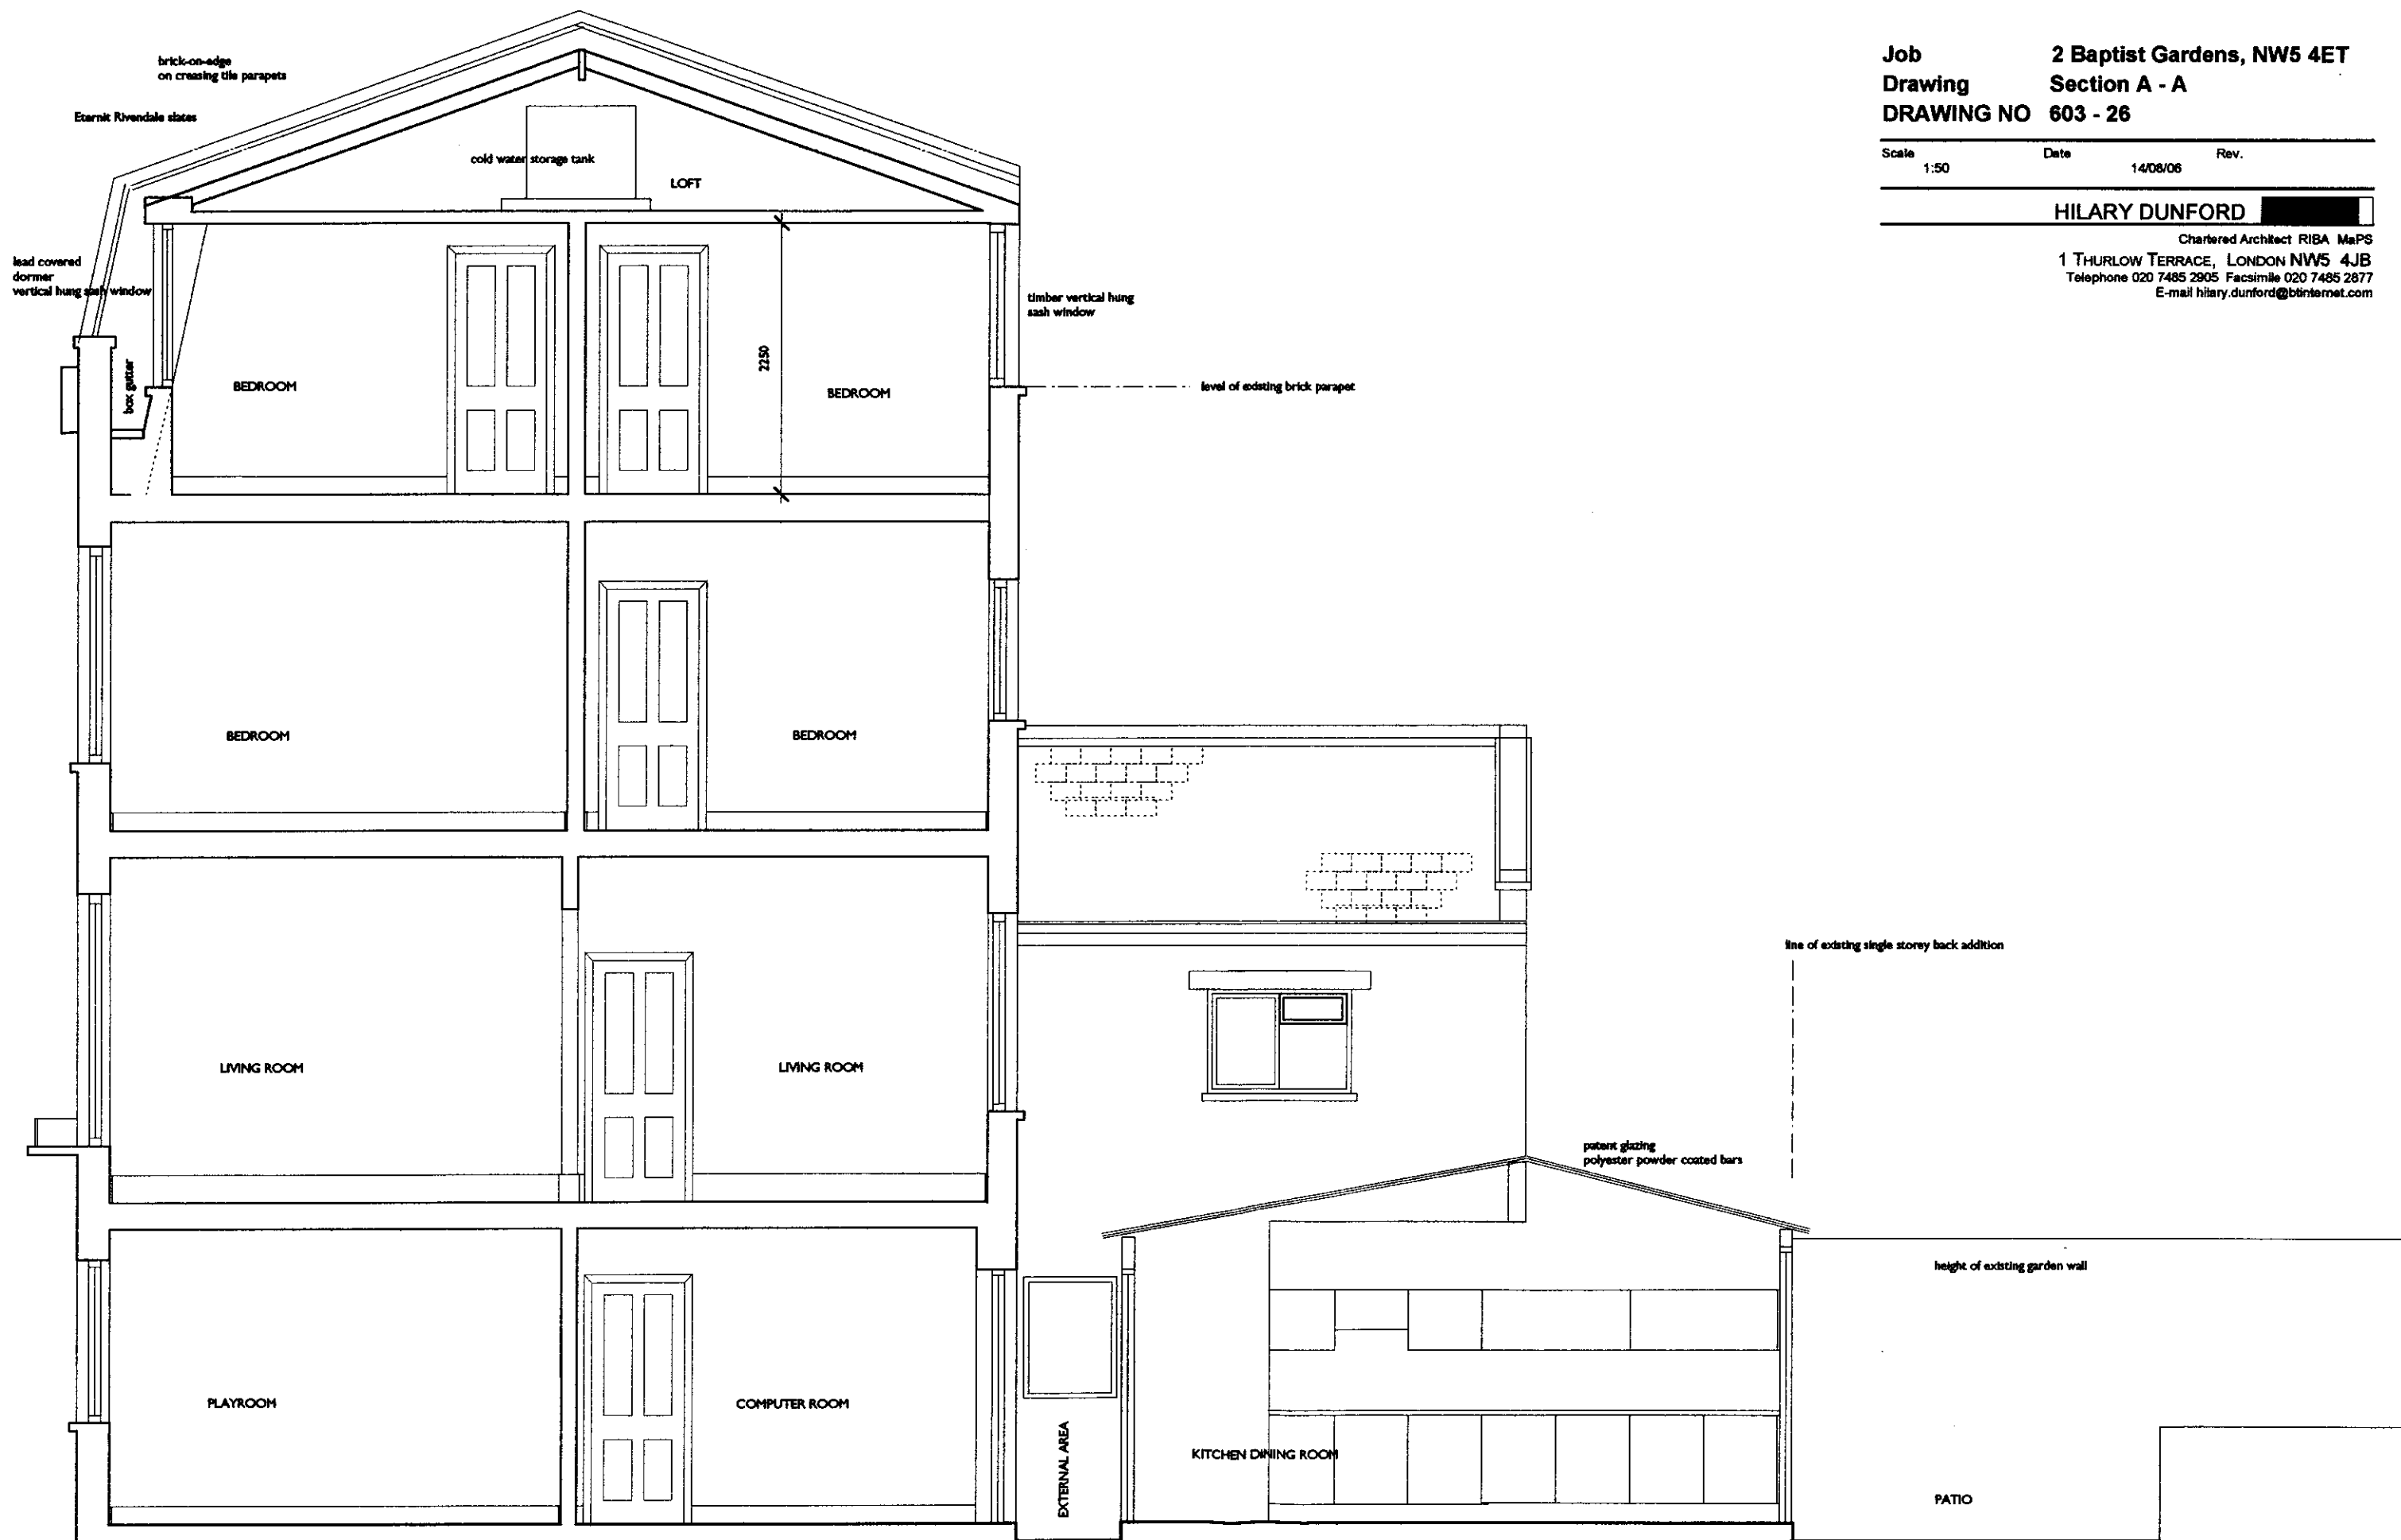

SECTION A-A

Job **2 Baptist Gardens, NW5 4ET**
Drawing **Section A - A**
DRAWING NO **603 - 26**

Scale	Date	Rev.
1:50	14/08/06	

HILARY DUNFORD

Chartered Architect RIBA MaPS
1 THURLOW TERRACE, LONDON NW5 4JB
Telephone 020 7485 2905 Facsimile 020 7485 2877
E-mail hilary.dunford@btinternet.com